




Aluminate owns the copyright/design right in this drawing and in respect thereof all rights are hereby reserved.

Unless otherwise indicated on our drawings no structural calculations have been carried out by Aluminate. It is the client's responsibility to ensure the structural support is adequate for these loads

IF IN DOUBT ASK | DO NOT SCALE

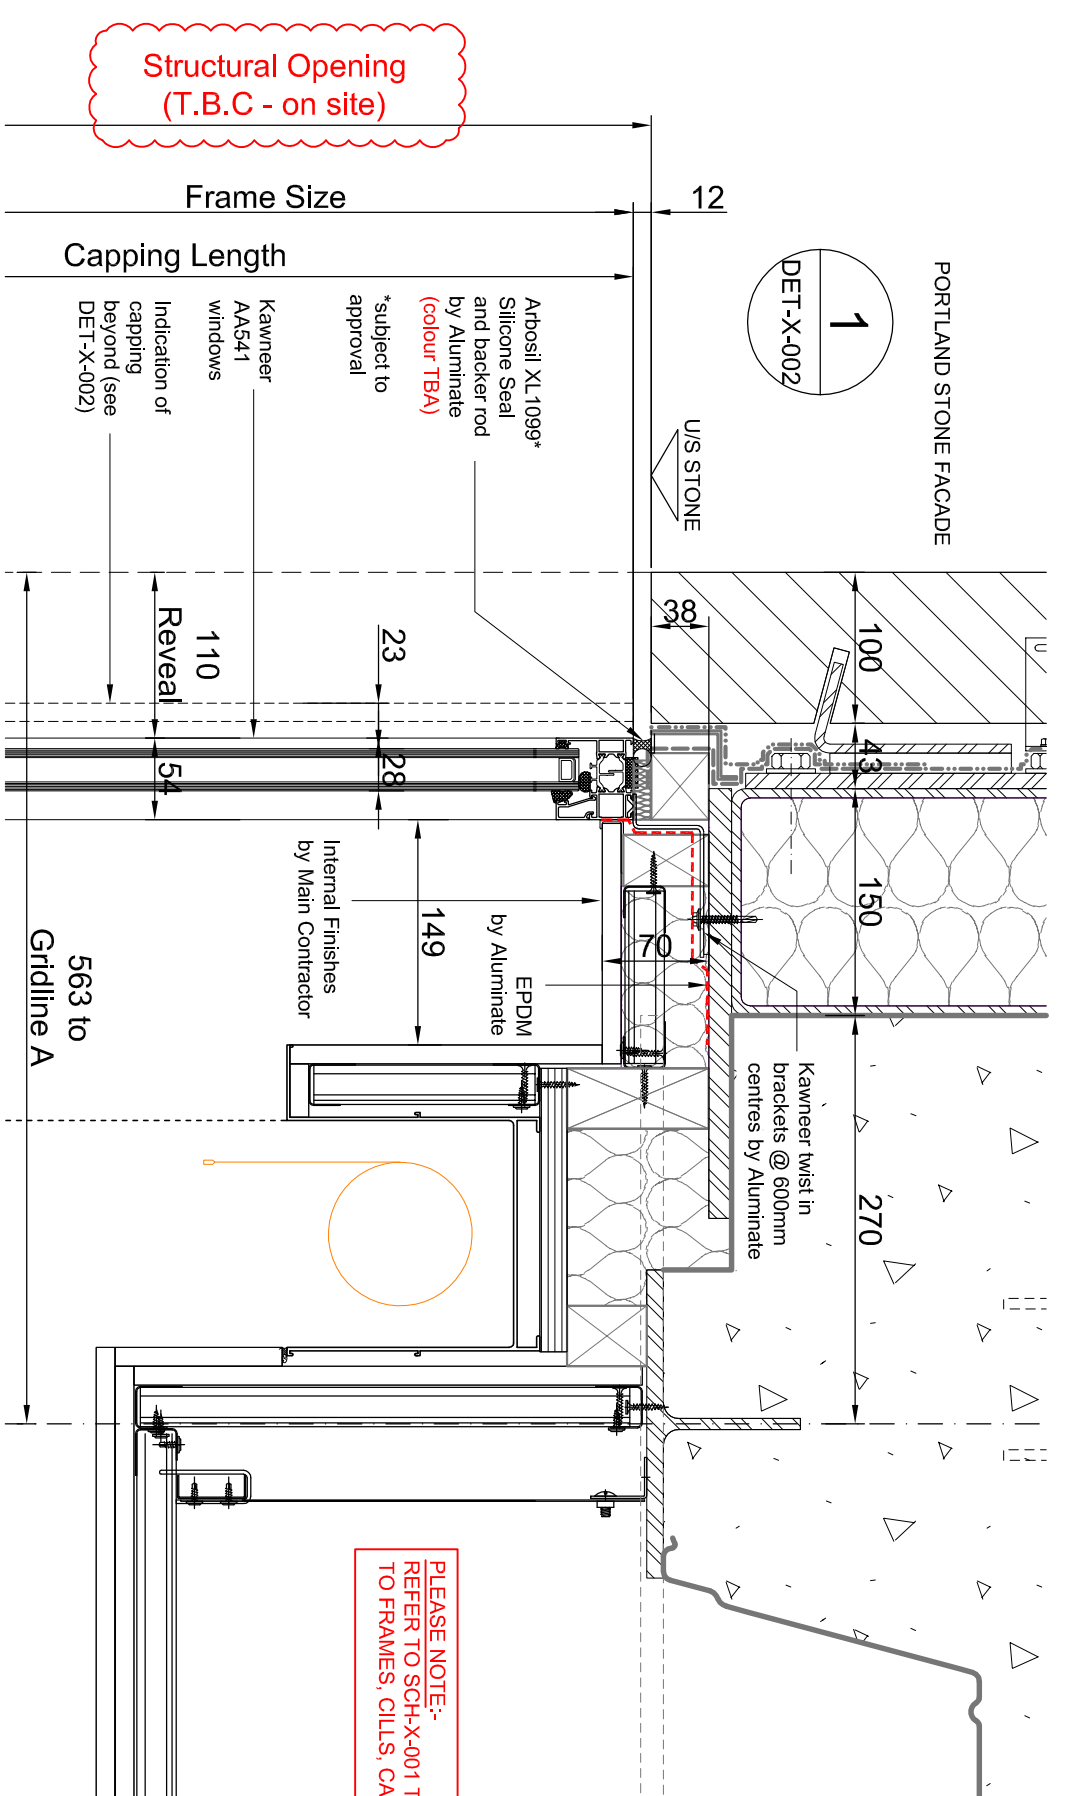

PLEASE NOTE:- REFER TO SCH-X-001 TO 003 FOR ALL COLOURS & FINISHES TO FRAMES, CILLS, CAPPING, ETC

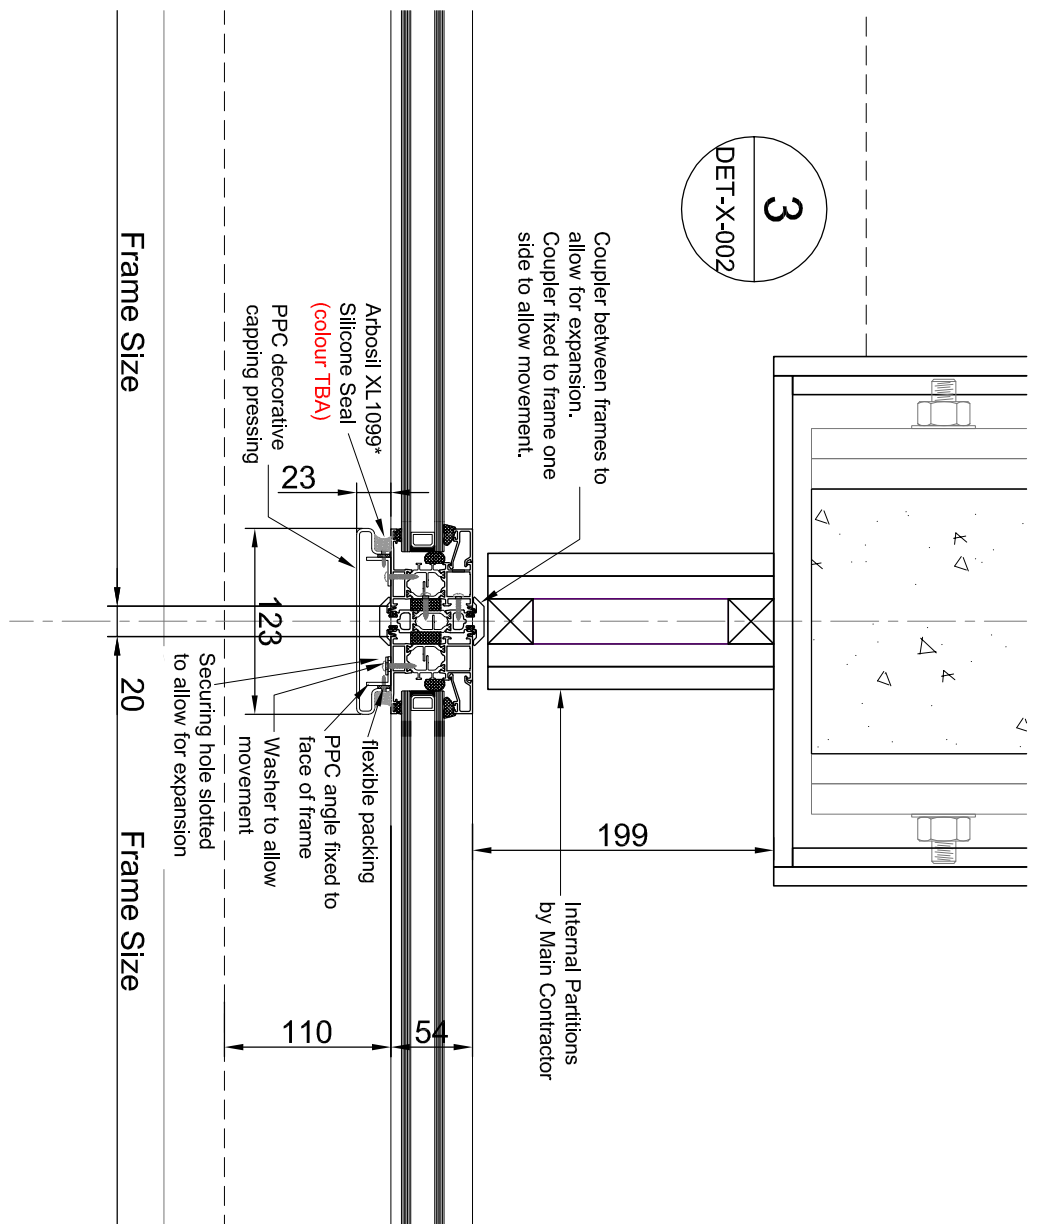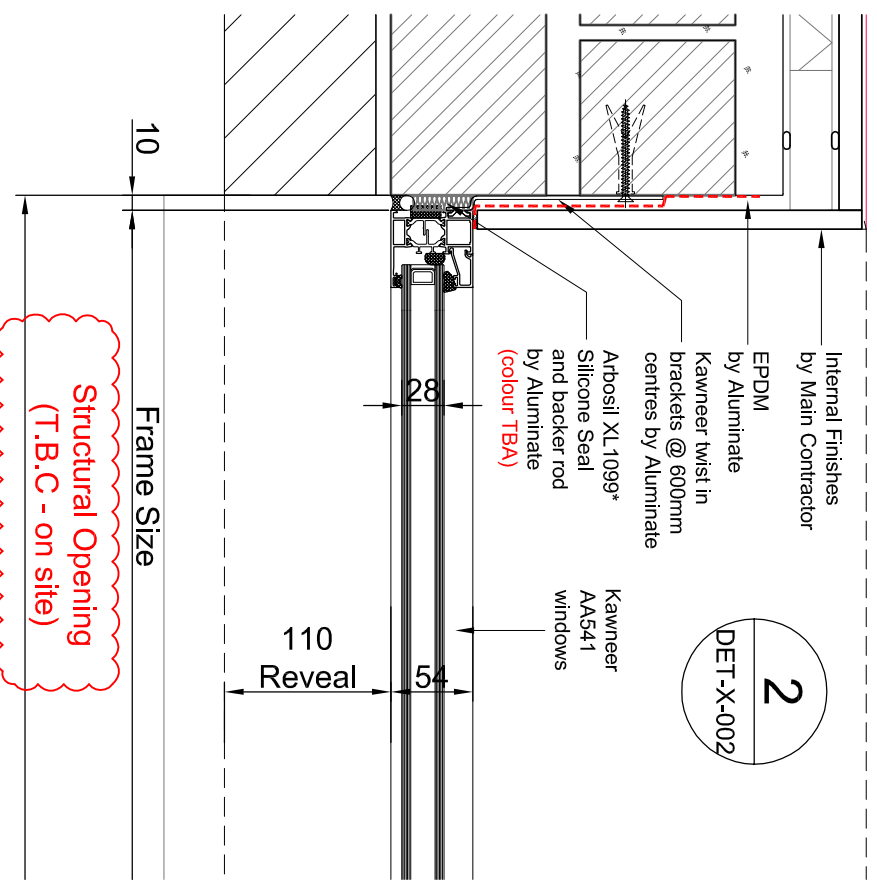

Revision	Description	Date	By
B	Revised to SR comments	19/04/18	PSP
A	Revised to SR comments	11/04/18	PSP
-	First Issue	29/11/17	PSP

FINAL APPROVAL
 Aluminate Ltd
 Unit 32 Bellin Fields
 Clifton Road, Totton
 Newmarket, North, N232 0PQ
 E: sales@aluminate.com
 W: www.aluminate.com
 T: 01777 717450

Client: Synergy Property Group
 Project: 17255 High Holborn
 Title: North Elevation Windows
 6th Floor Window Head, Jamb & Coupling Details
 Drawing Number: 17255-DET-X-001 to 004.dwg
 17255-DET-X-002

Drawn By	Checked By
PSP	DSR
Scale @ A3	Date
1:5	28-11-17
Revision	By
B	B