
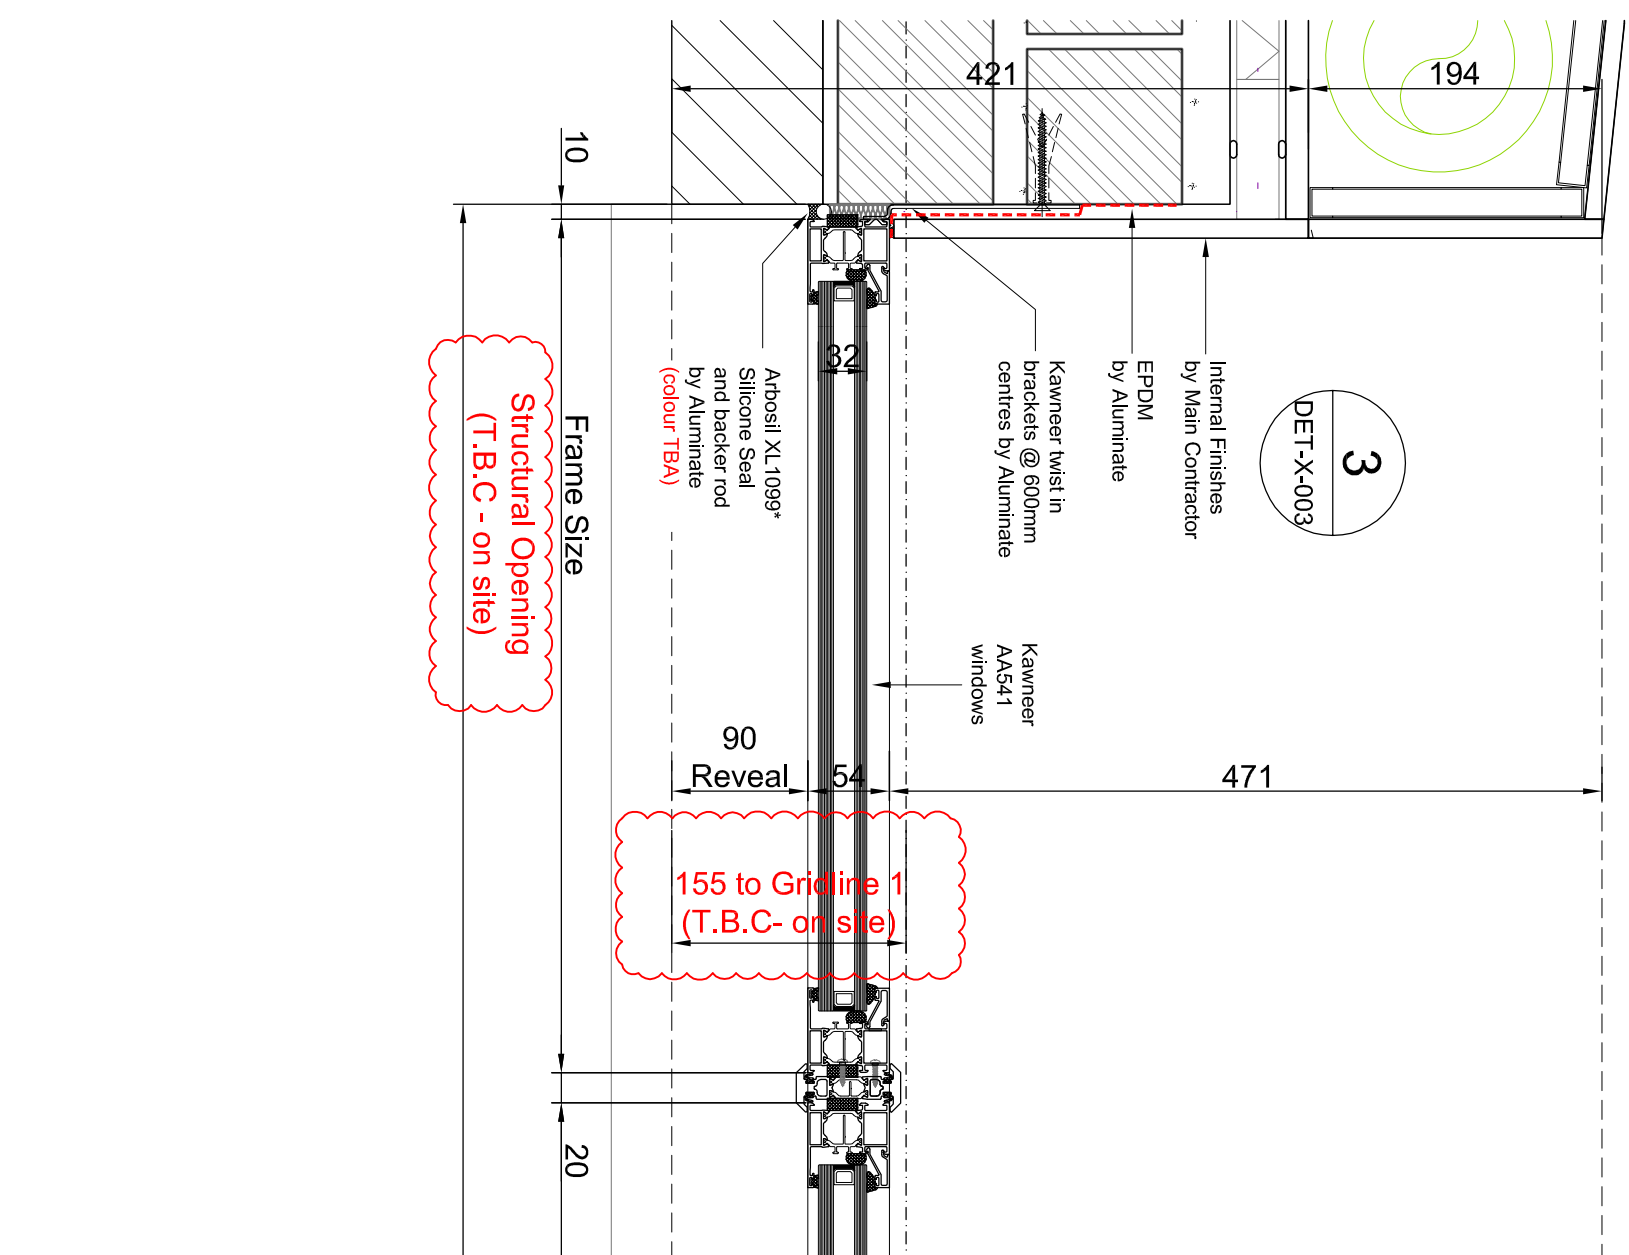


Aluminate owns the copyright/design right in this drawing and in respect thereof all rights are hereby reserved.

Unless otherwise indicated on our drawings no structural calculations have been carried out by Aluminate. It is the client's responsibility to ensure the structural support is adequate for these loads

IF IN DOUBT ASK | DO NOT SCALE

PLEASE NOTE:-
REFER TO SCH-X-001 TO 003 FOR ALL COLOURS & FINISHES TO FRAMES, CILLS, CAPPING, ETC

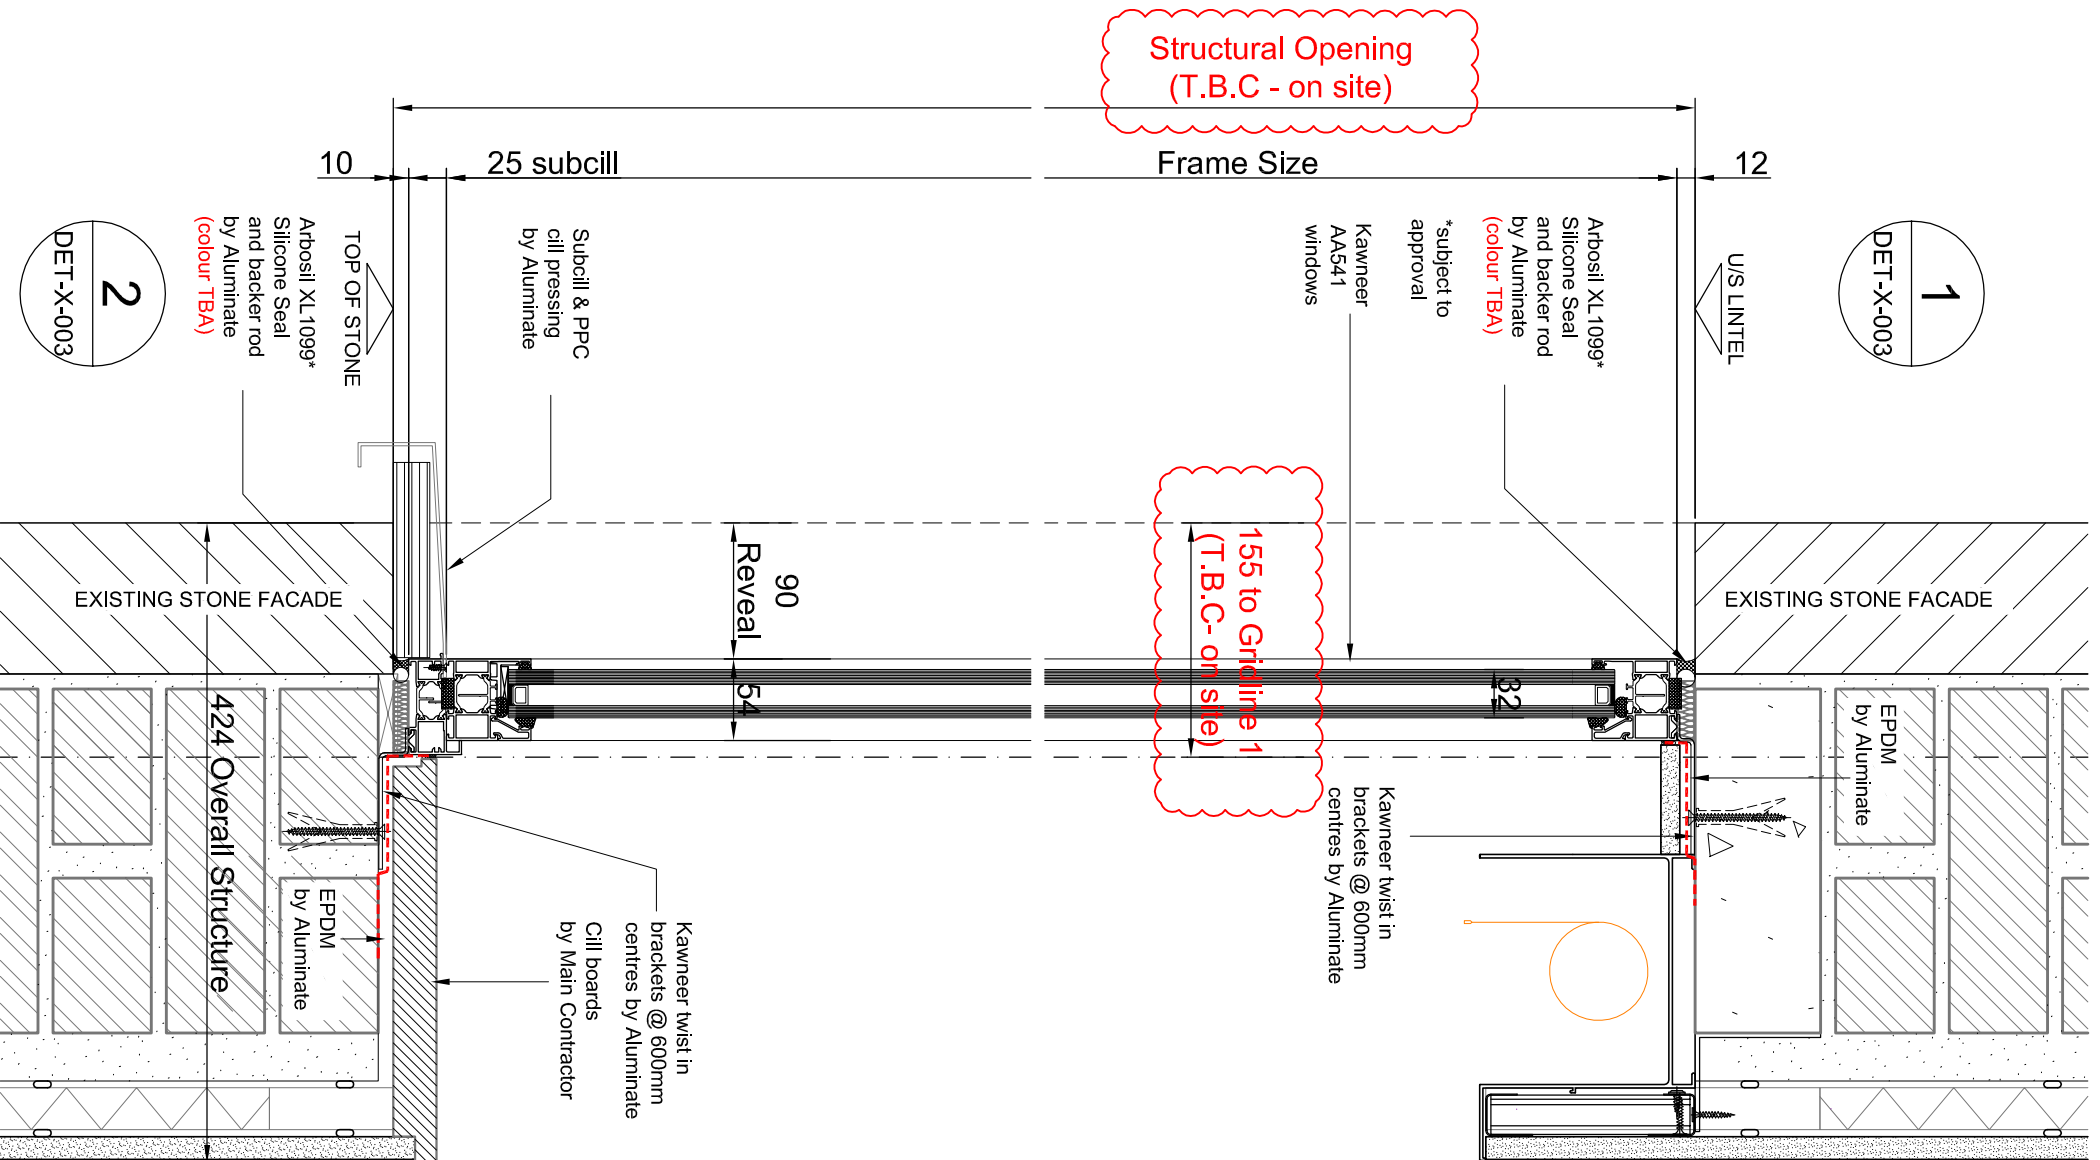

Revision	Description	Date	By
B	Revised to SR comments	19/04/18	PSP
A	Revised to SR comments	11/04/18	PSP
-	First Issue	29/11/17	PSP

FINAL APPROVAL

Aluminate Ltd
Unit 32 Bishop Fields
Chilton Road, Torkel
Newark, Notts, NG22 0PQ
E: sales@aluminate.com
W: www.aluminate.com
131777 717490

ALUMINATE

Client: Synergy Property Group

Project: 17255 High Holborn

Title: West Elevation Windows Head, Cill & Jamb Details

Drawn By	Checked By
PSP	DSR
Scale @ A3	Date
1:5	28-1-17
17255-DET-X-003	Revision
	B