

Specifications

SYSTEMS:-
 KAWNEER AA541 WINDOW SYSTEM COMPRISING
 OUTER FRAME 3000595
 GLAZING BEAD 694207 (TO SUIT 28MM GLAZING)
 SUBCILL 3000629
 COUPLING 3000621
 ALL FABRICATED AND INSTALLED TO KAWNEER
 RECOMMENDATIONS AND PROCEDURES

COLOURS AND FINISHES:-
 WINDOWS, SUBCILL & CILL PRESSINGS
 PPC COATED TO RAL 7046 Telegrey 2 MATT FINISH
 (30% Gloss) (60 MICRONS)
 VERTICAL CAPPING DETAIL (see 3/DET-X-002)
 PPC COATED TO RAL 9001 Cream MATT FINISH
 (30% Gloss) (60 MICRONS)


GLAZING:-
 AREAS MARKED G1
 28MM DOUBLE GLAZED UNITS COMPRISING:-
 6MM CLEAR TOUGHENED OUTER
 16MM ARGON FILLED CAVITY WITH BLACK WARM
 EDGE SPACER
 6MM LOW E TOUGHENED INNER

PLEASE NOTE:-
 ALL STRUCTURAL OPENING DIMENSIONS TO BE
 CHECKED ON-SITE PRIOR TO MANUFACTURE


PLEASE NOTE:-
 TOLERANCE AT HEAD BASED UPON STRUCTURE
 DEFLECTION OF L/500 MAX (12mm MAX)

Aluminate owns the copyright/design right in this drawing and in respect thereof all rights are hereby reserved.
 Unless otherwise indicated on our drawings no structural calculations have been carried out by Aluminate. It is the client's responsibility to ensure the structural support is adequate for these loads

IF IN DOUBT ASK DO NOT SCALE

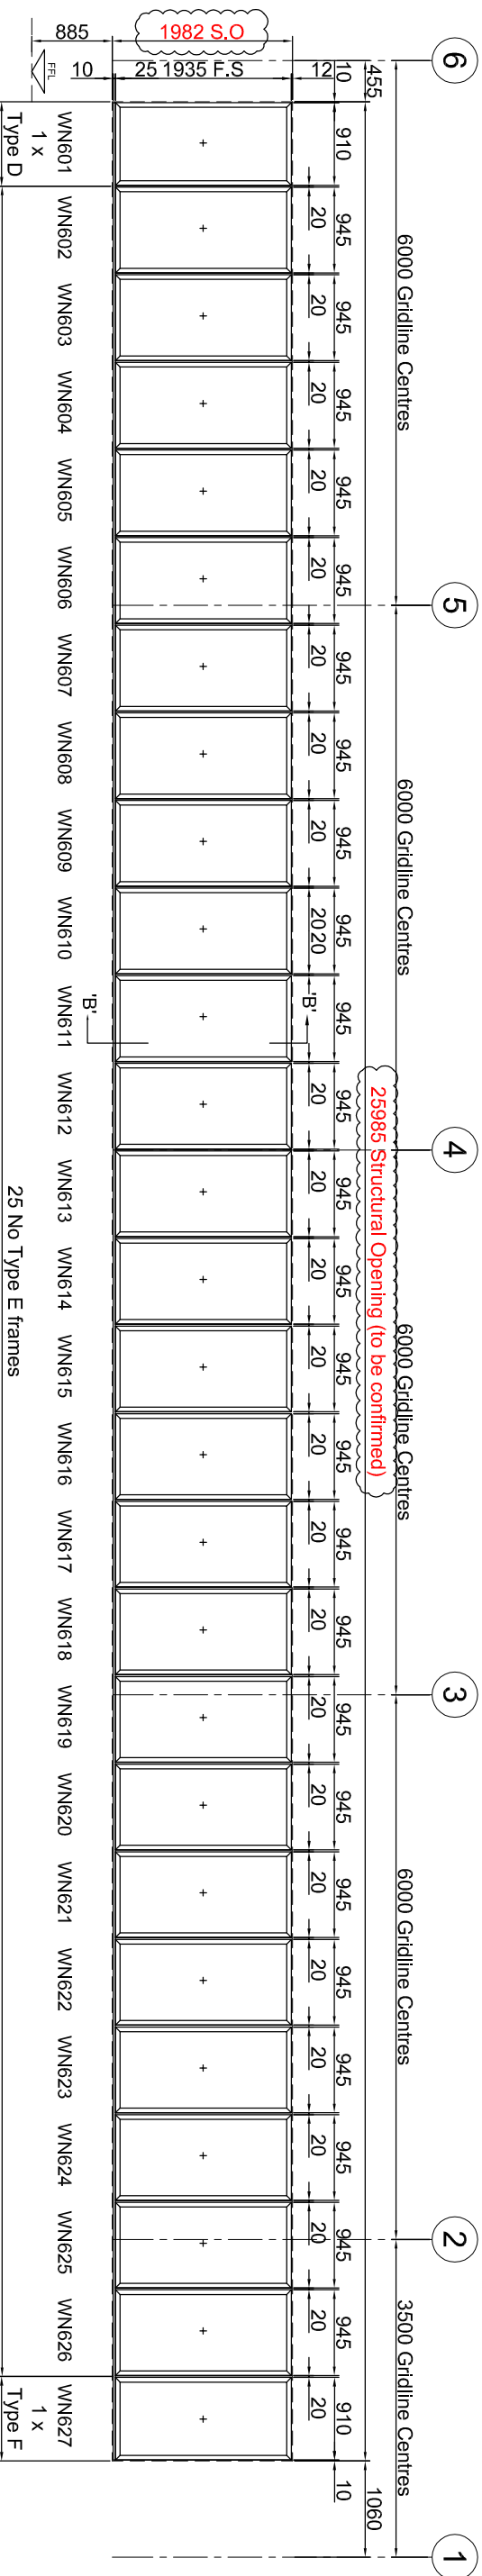

NORTH ELEVATION RIBBON WINDOWS 6th FLOOR

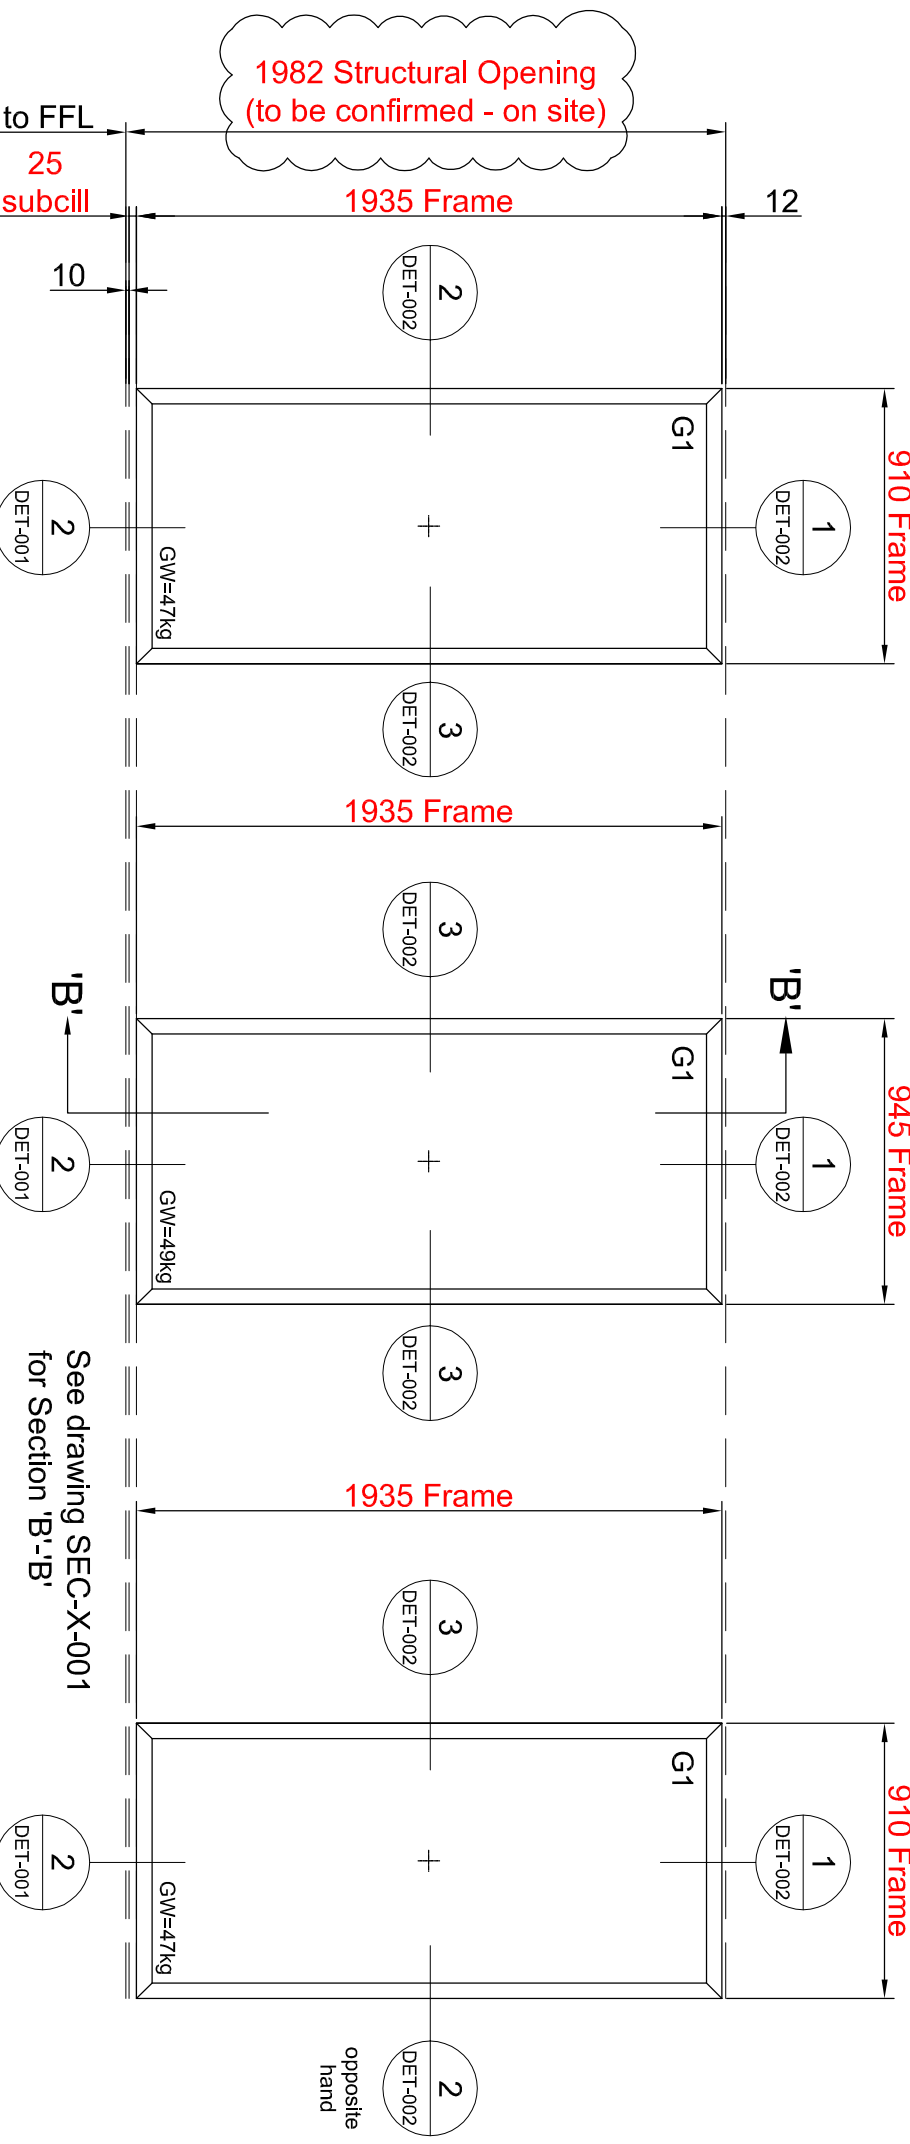

TYPE D FRAMES - 1No required thus
 (LH SIDE)

TYPE E FRAMES - 25No required thus
 (INTERMEDIATES)

TYPE F FRAMES - 1No required thus
 (RH SIDE)

See drawing SEC-X-001
 for Section 'B'-'B'

opposite
 hand

Revision	Description	Date	By
B	Revised to SR comments	19/04/18	PSP
A	Revised to SR comments	12/04/18	PSP
-	First Issue	29/11/17	PSP

FINAL APPROVAL

Aluminate Ltd
 Unit 32 Bishop Fields
 Clifton Road, Tuford
 Newark, Notts, NG22 9PQ
 E: sales@aluminate.com
 W: www.aluminate.com



Client: Synergy Property Group

Project: 17255 High Holborn

Title: North Elevation Ribbon Windows 6th Floor

Drawn By	Checked By
17255-SCH-X-001 to 003 Windows.dwg	DSR
17255-SCH-X-002	DSR