



Aluminate owns the copyright/design right in this drawing and in respect thereof all rights are hereby reserved.

Unless otherwise indicated on our drawings no structural calculations have been carried out by Aluminate. It is the client's responsibility to ensure the structural support is adequate for these loads

IF IN DOUBT ASK DO NOT SCALE

DRAWING TO BE PRINTED IN COLOUR

PLEASE NOTE:-
ALL STRUCTURAL OPENING DIMENSIONS TO BE CHECKED ON-SITE PRIOR TO MANUFACTURE

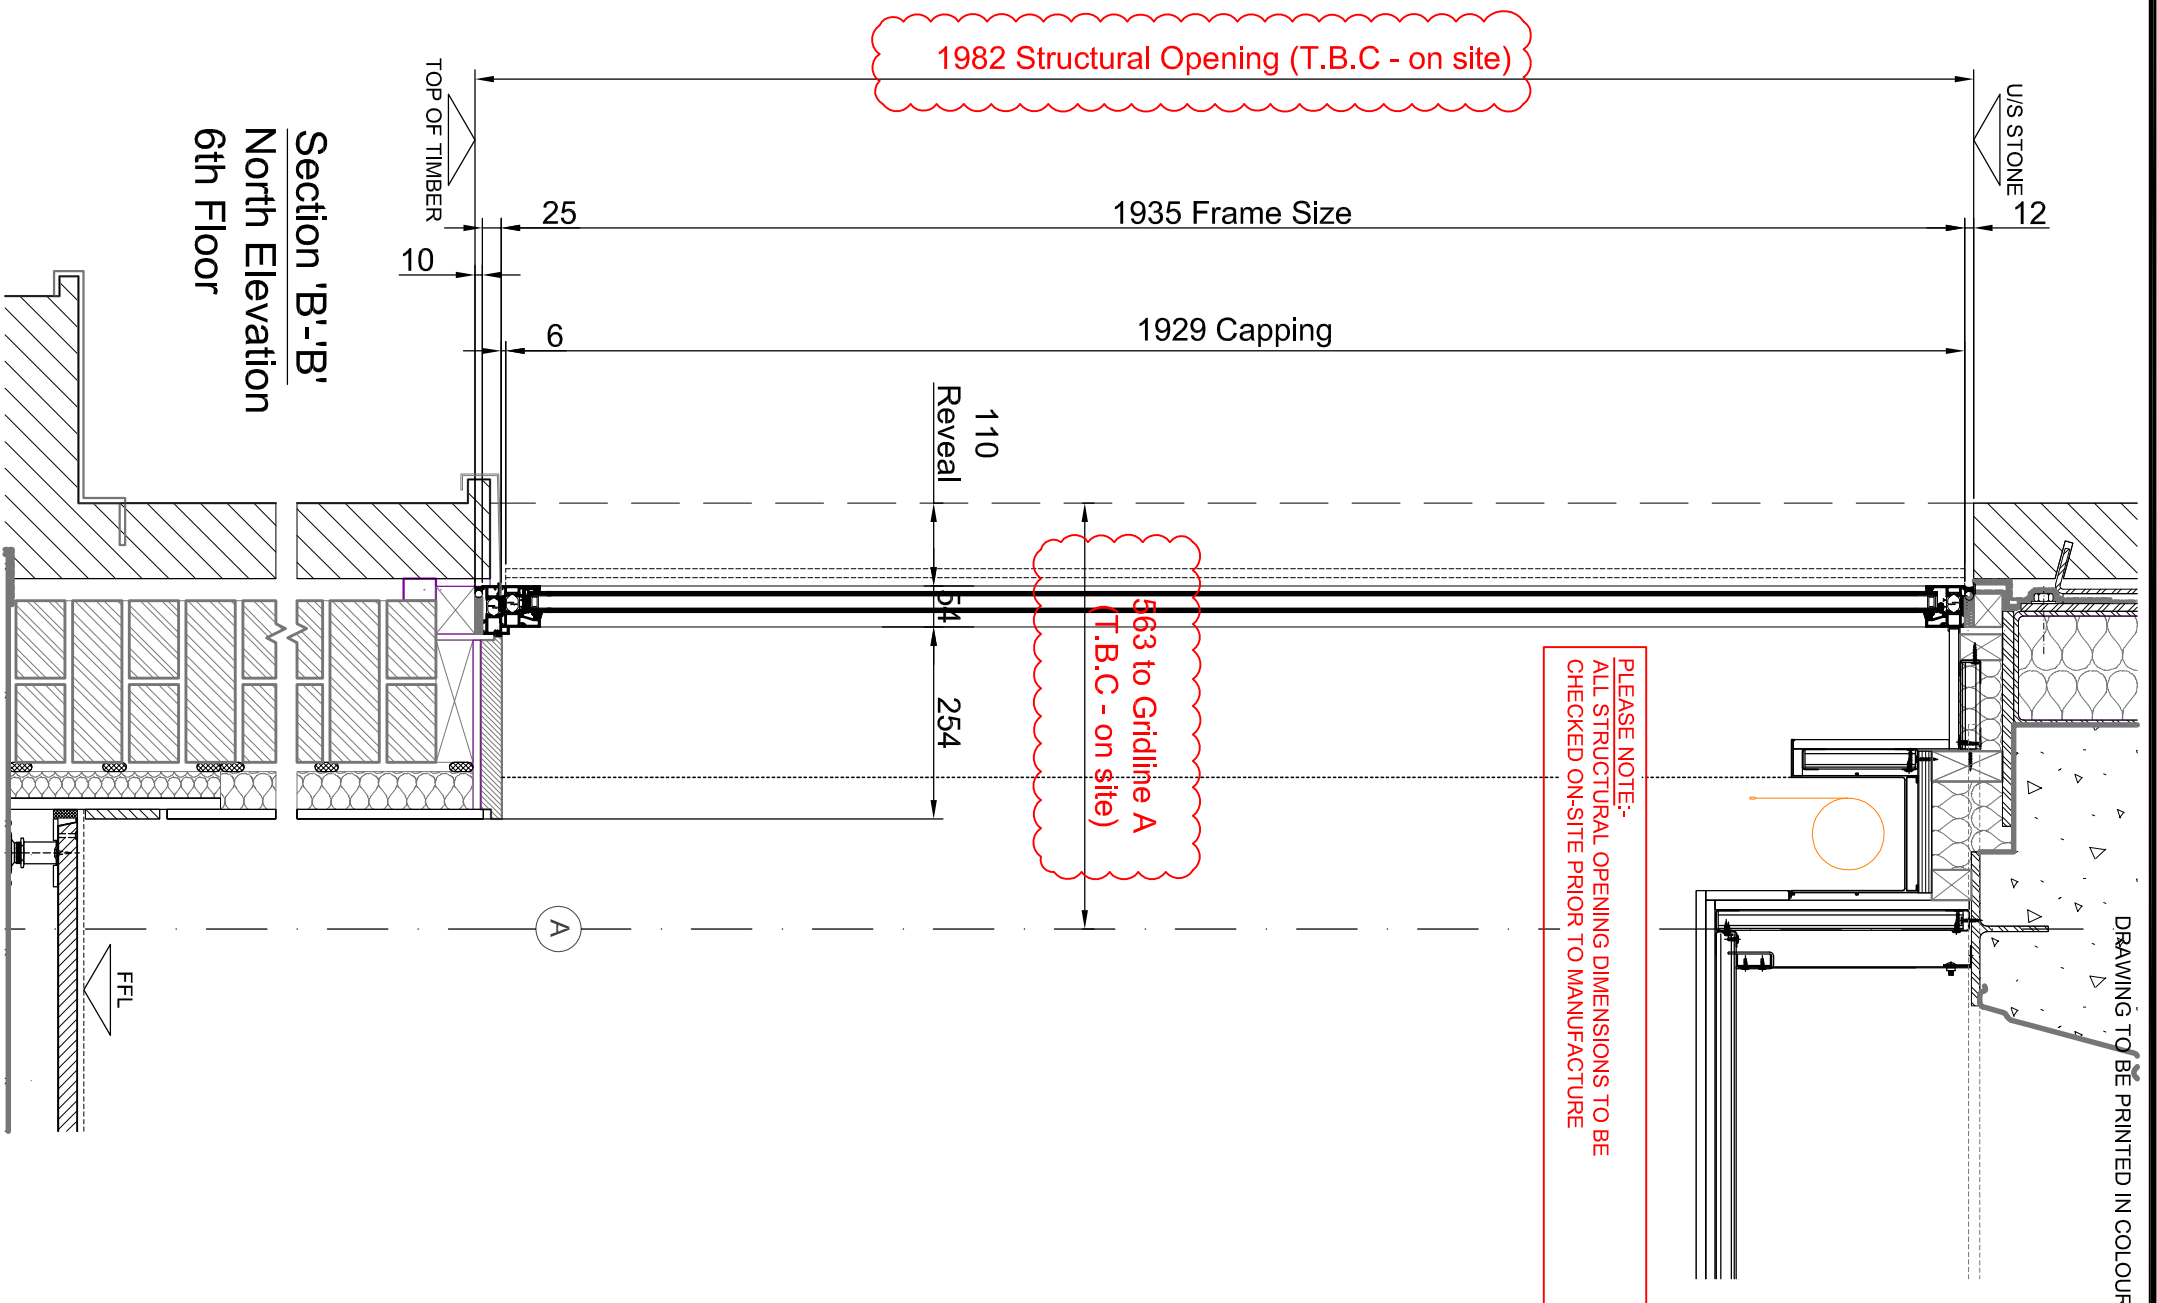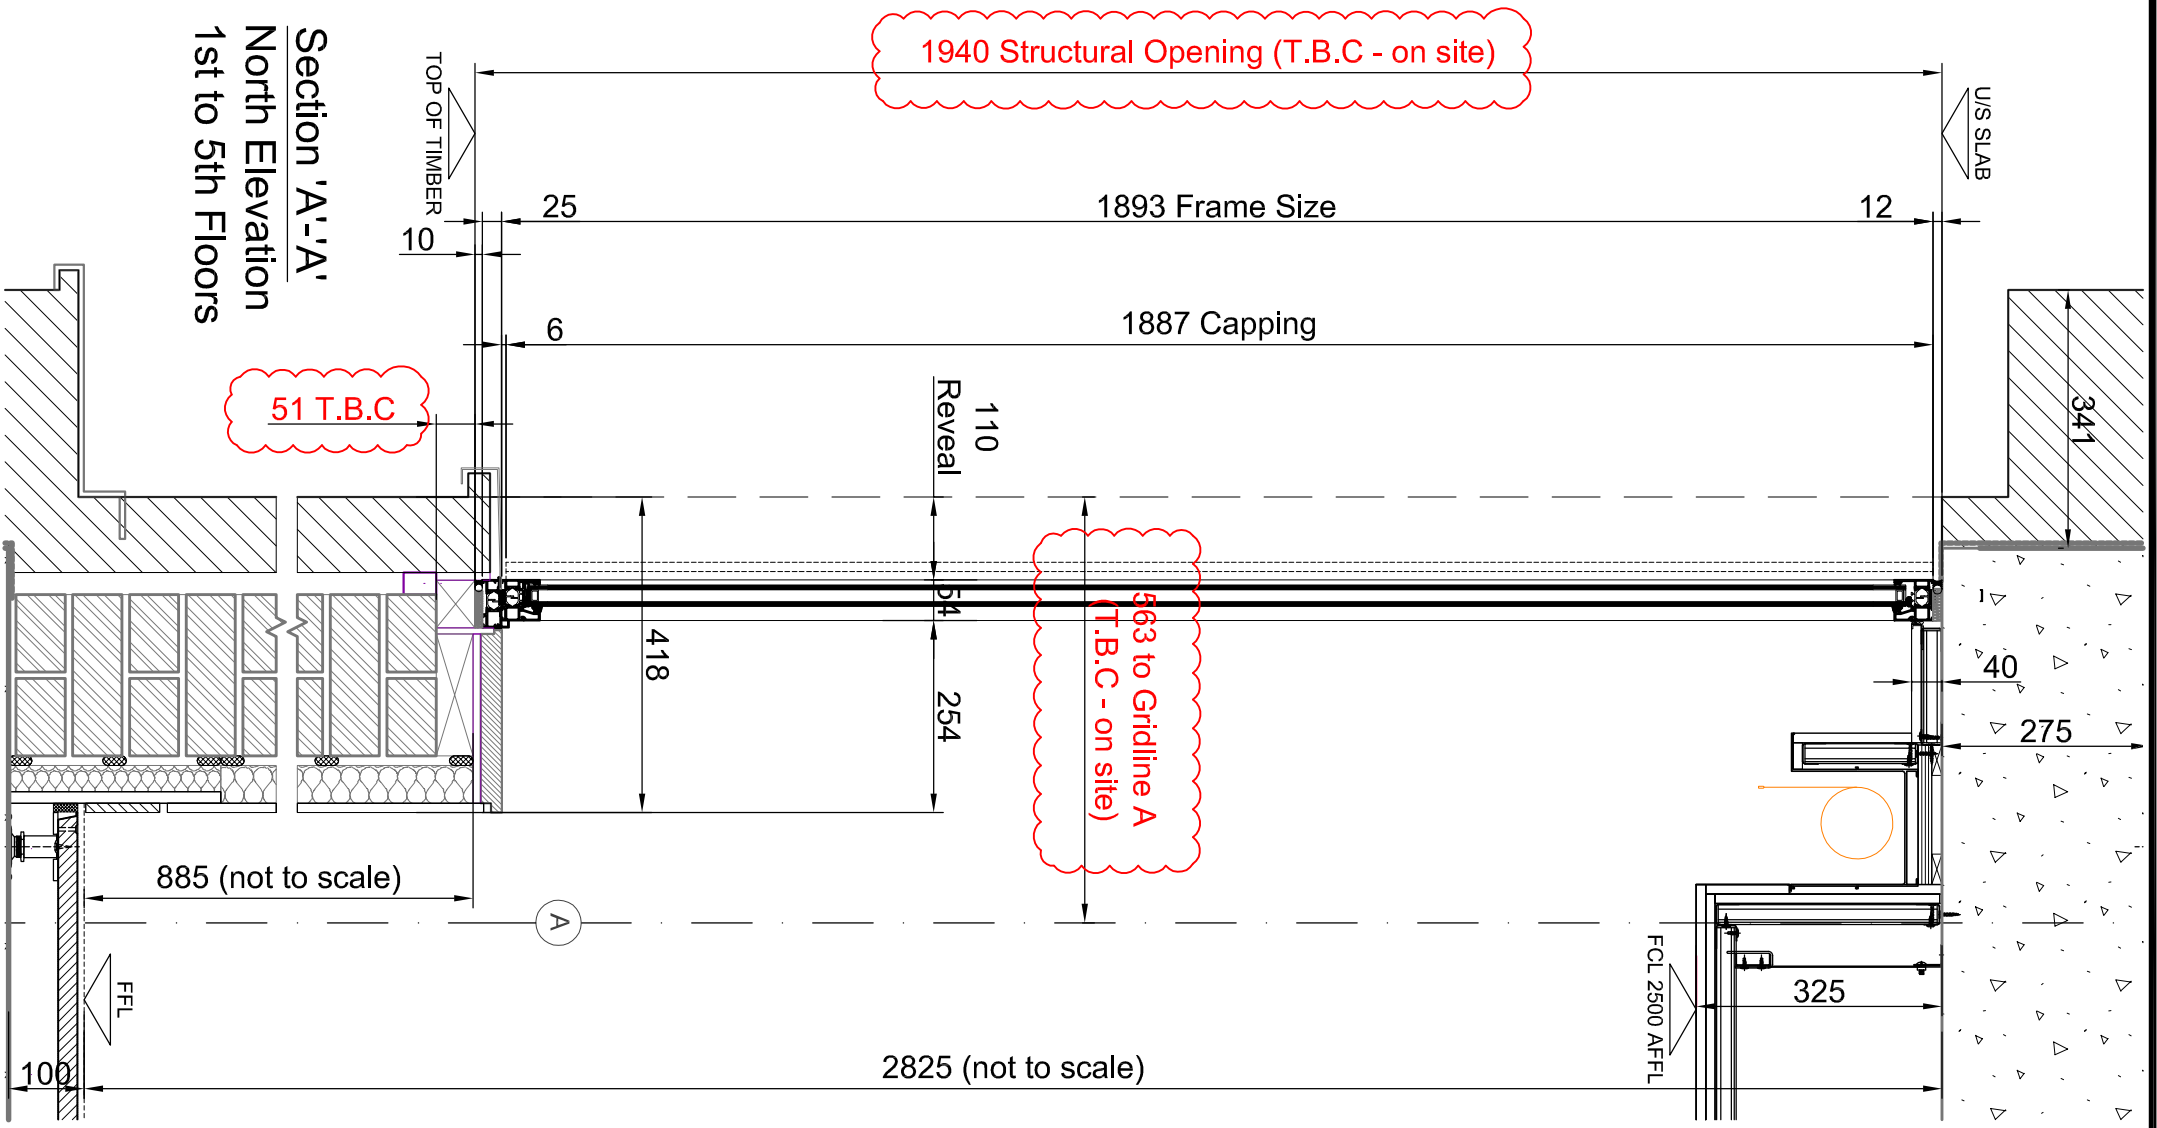

Revision	Description	Date	By
B	Revised to SR comments	19/04/18	PSP
A	Revised to SR comments	12/04/18	PSP
-	First Issue	29/11/17	PSP

FINAL APPROVAL

Aluminate Ltd
Unit 32 Bishop Fields
Chilton Road, Torkel
Newark, Notts, NG22 0PQ
E: sales@aluminate.com
W: www.aluminate.com
130177 717490

ALUMINATE

Client: Synergy Property Group

Project: 17255 High Holborn

Title: Vertical Sections 'A'-'A' & 'B'-'B' through North Elevation Windows

Drawn By	Checked By
PSP	DSR
Scale @ A3	Date
1:10	22-1-17

17255-SEC-X-001 to 002 Windows.dwg
17255-SEC-X-001