


Aluminate owns the copyright/design right in this drawing and in respect thereof all rights are hereby reserved.


Unless otherwise indicated on our drawings no structural calculations have been carried out by Aluminate. It is the client's responsibility to ensure the structural support is adequate for these loads

IF IN DOUBT ASK | DO NOT SCALE

**PLEASE NOTE:-**  
ALL STRUCTURAL OPENING DIMENSIONS TO BE CHECKED ON-SITE PRIOR TO MANUFACTURE

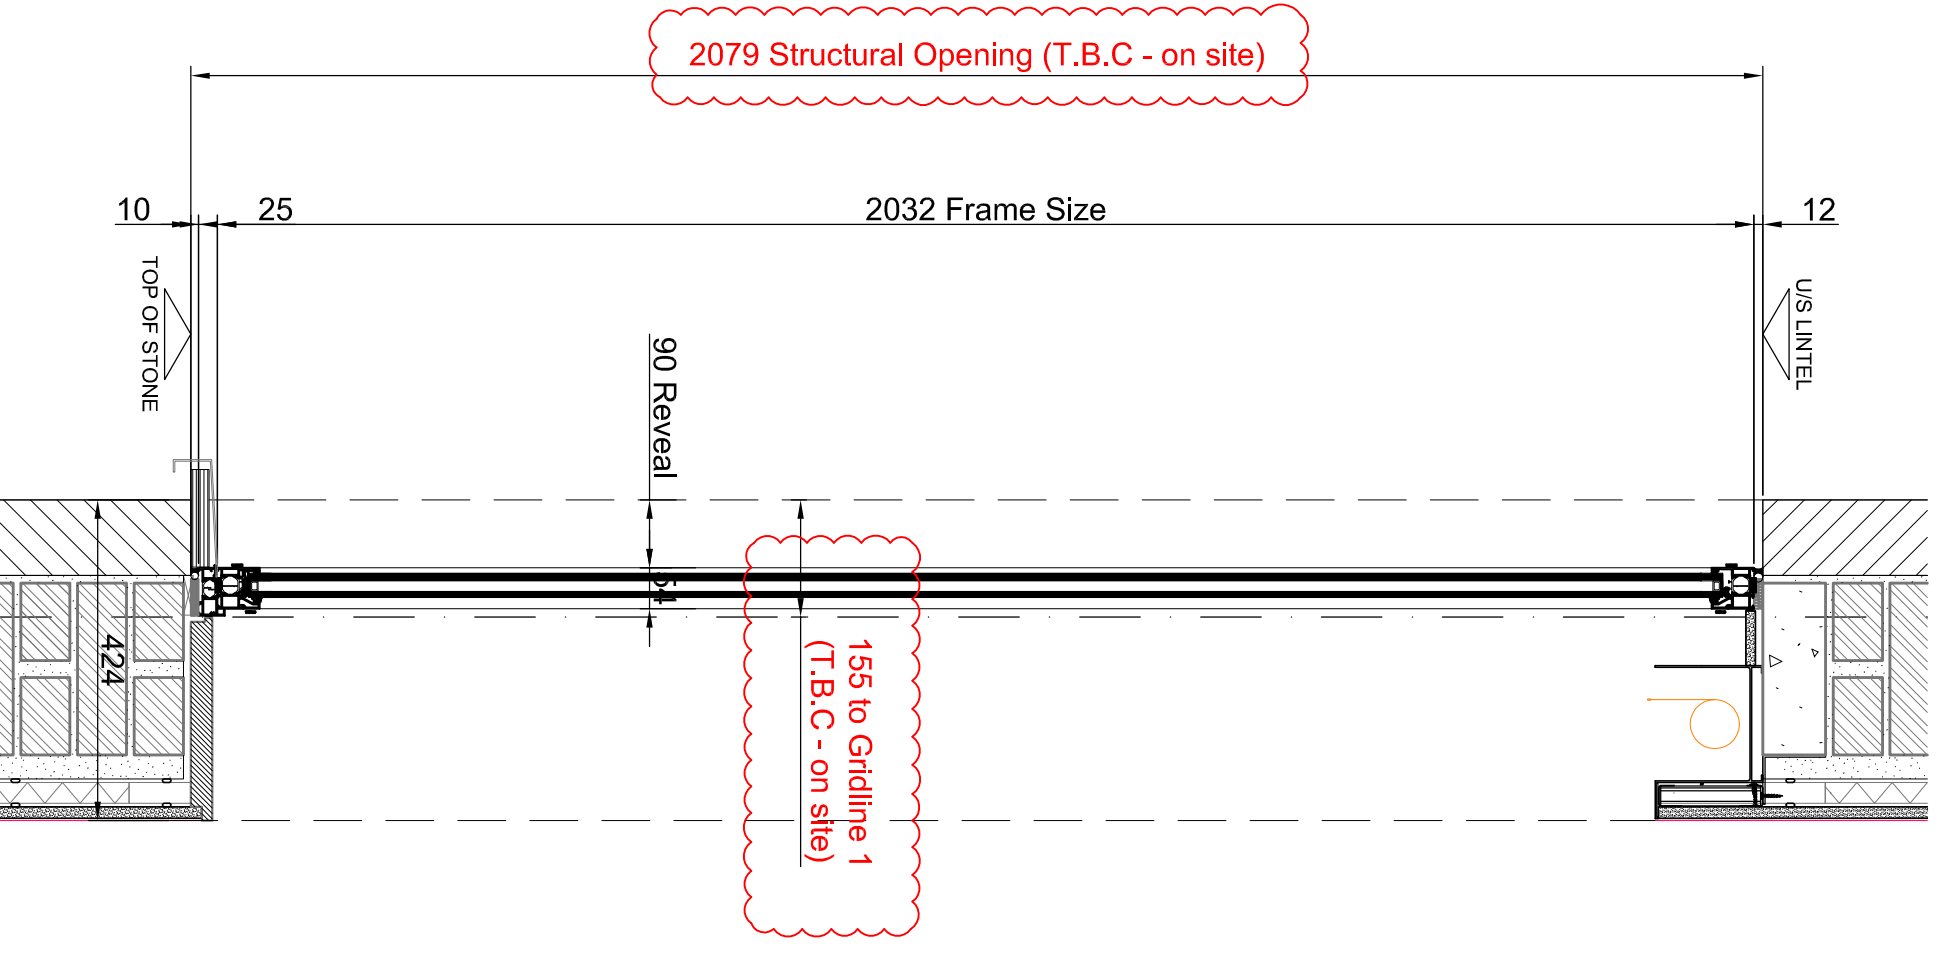

Section 'C'-'C' West Elevation 1st to 5th Floors

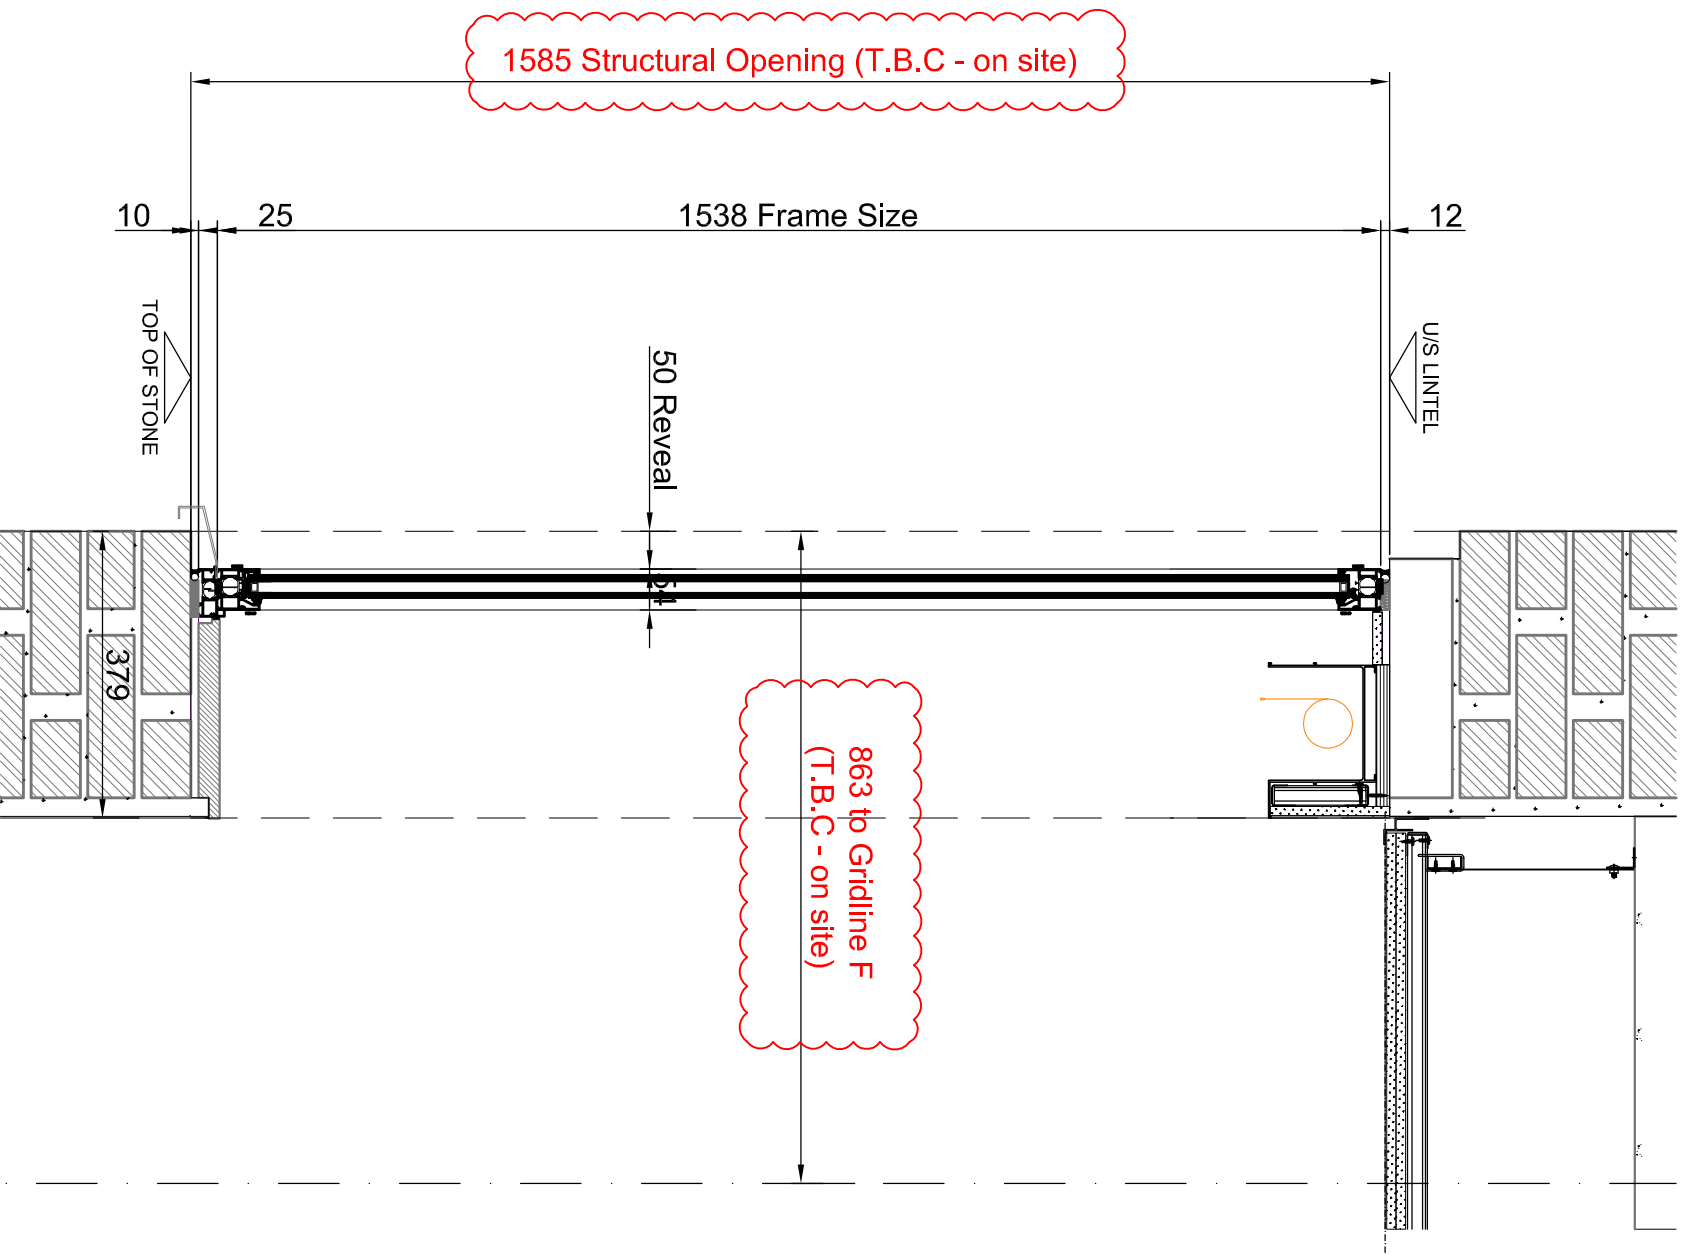

Section 'D'-'D' South Elevation 1st to 5th Floors

Revision	Description	Date	By
B	Revised to SR comments	19/04/18	PSP
A	Revised to SR comments	12/04/18	PSP
-	First Issue	29/11/17	PSP

**FINAL APPROVAL**

Aluminate Ltd  
Unit 32 Bilpin Fields  
Chertsey Road, Tolord  
Newark, Notts, NG22 0PQ  
E: sales@aluminate.com  
W: www.aluminate.com  
131777 717490



Client: Synergy Property Group  
Project: 17255 High Holborn

Title: Vertical Sections 'C'-'C' & 'D'-'D' through West & South Elevation Windows

Drawn By	Checked By
PSP	DSR
Scale @ A3	Date
1:25	22-1-17
17255-SEC-X-002	Revision
	B