


Notes

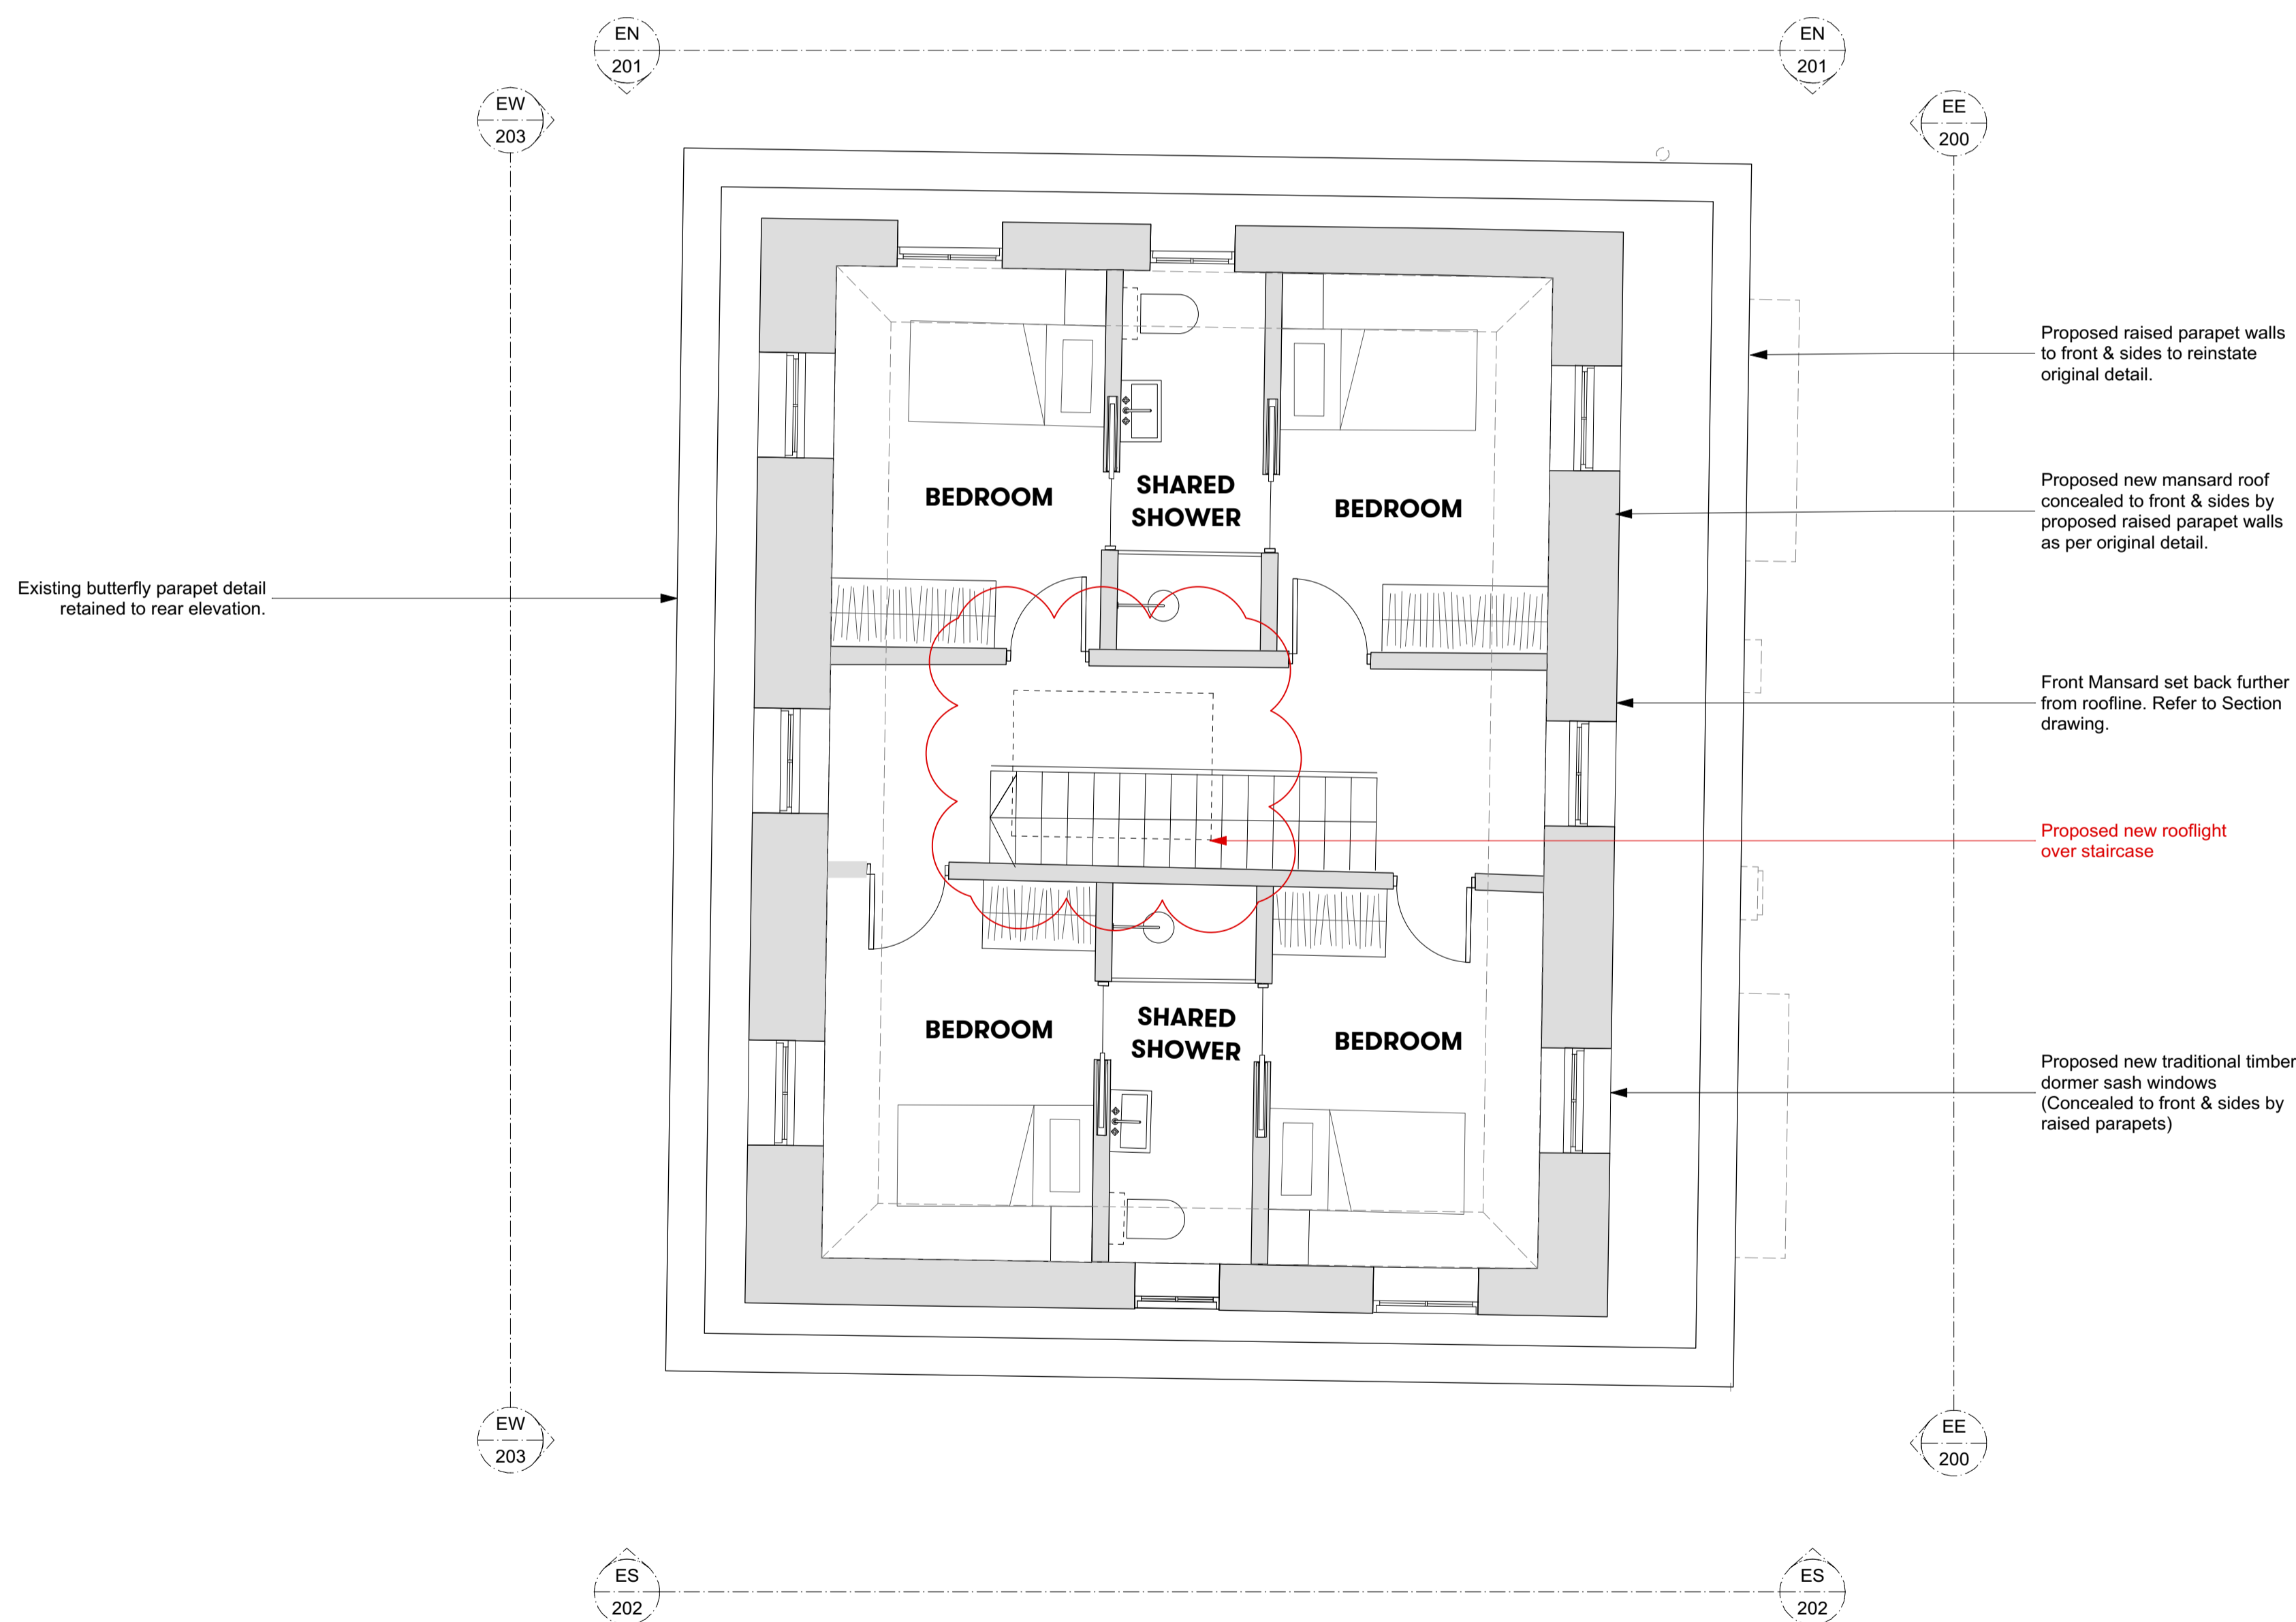

- P4 25/4/18 Issued for Planning.
- P3 26/2/18 Plan amended - Issued for Planning
- P2 19/4/17 Issued For Planning
- P1 12/4/17 Issued For Planning

Project

1 Boscastle Road

Client

Laila Hegarty

Drawing Title

Proposed Roof Plan

Scale	Date Created
-------	--------------

1:50@A1 1:100@A3 07.01.17

Drawing Number

17000-P-104

Revision	Revision Date
----------	---------------

P4 25.04.18

Drawn By

TS

Checked By

LR

Do not scale from drawing, all dimensions to be checked on site. Report omissions and discrepancies to the architect immediately



Michaelis Boyd Associates

108 Palace Gardens Terrace
London W8 4RT

44 20 7221 1237

hello@michaelisboyd.com

michaelisboyd.com

