


Notes

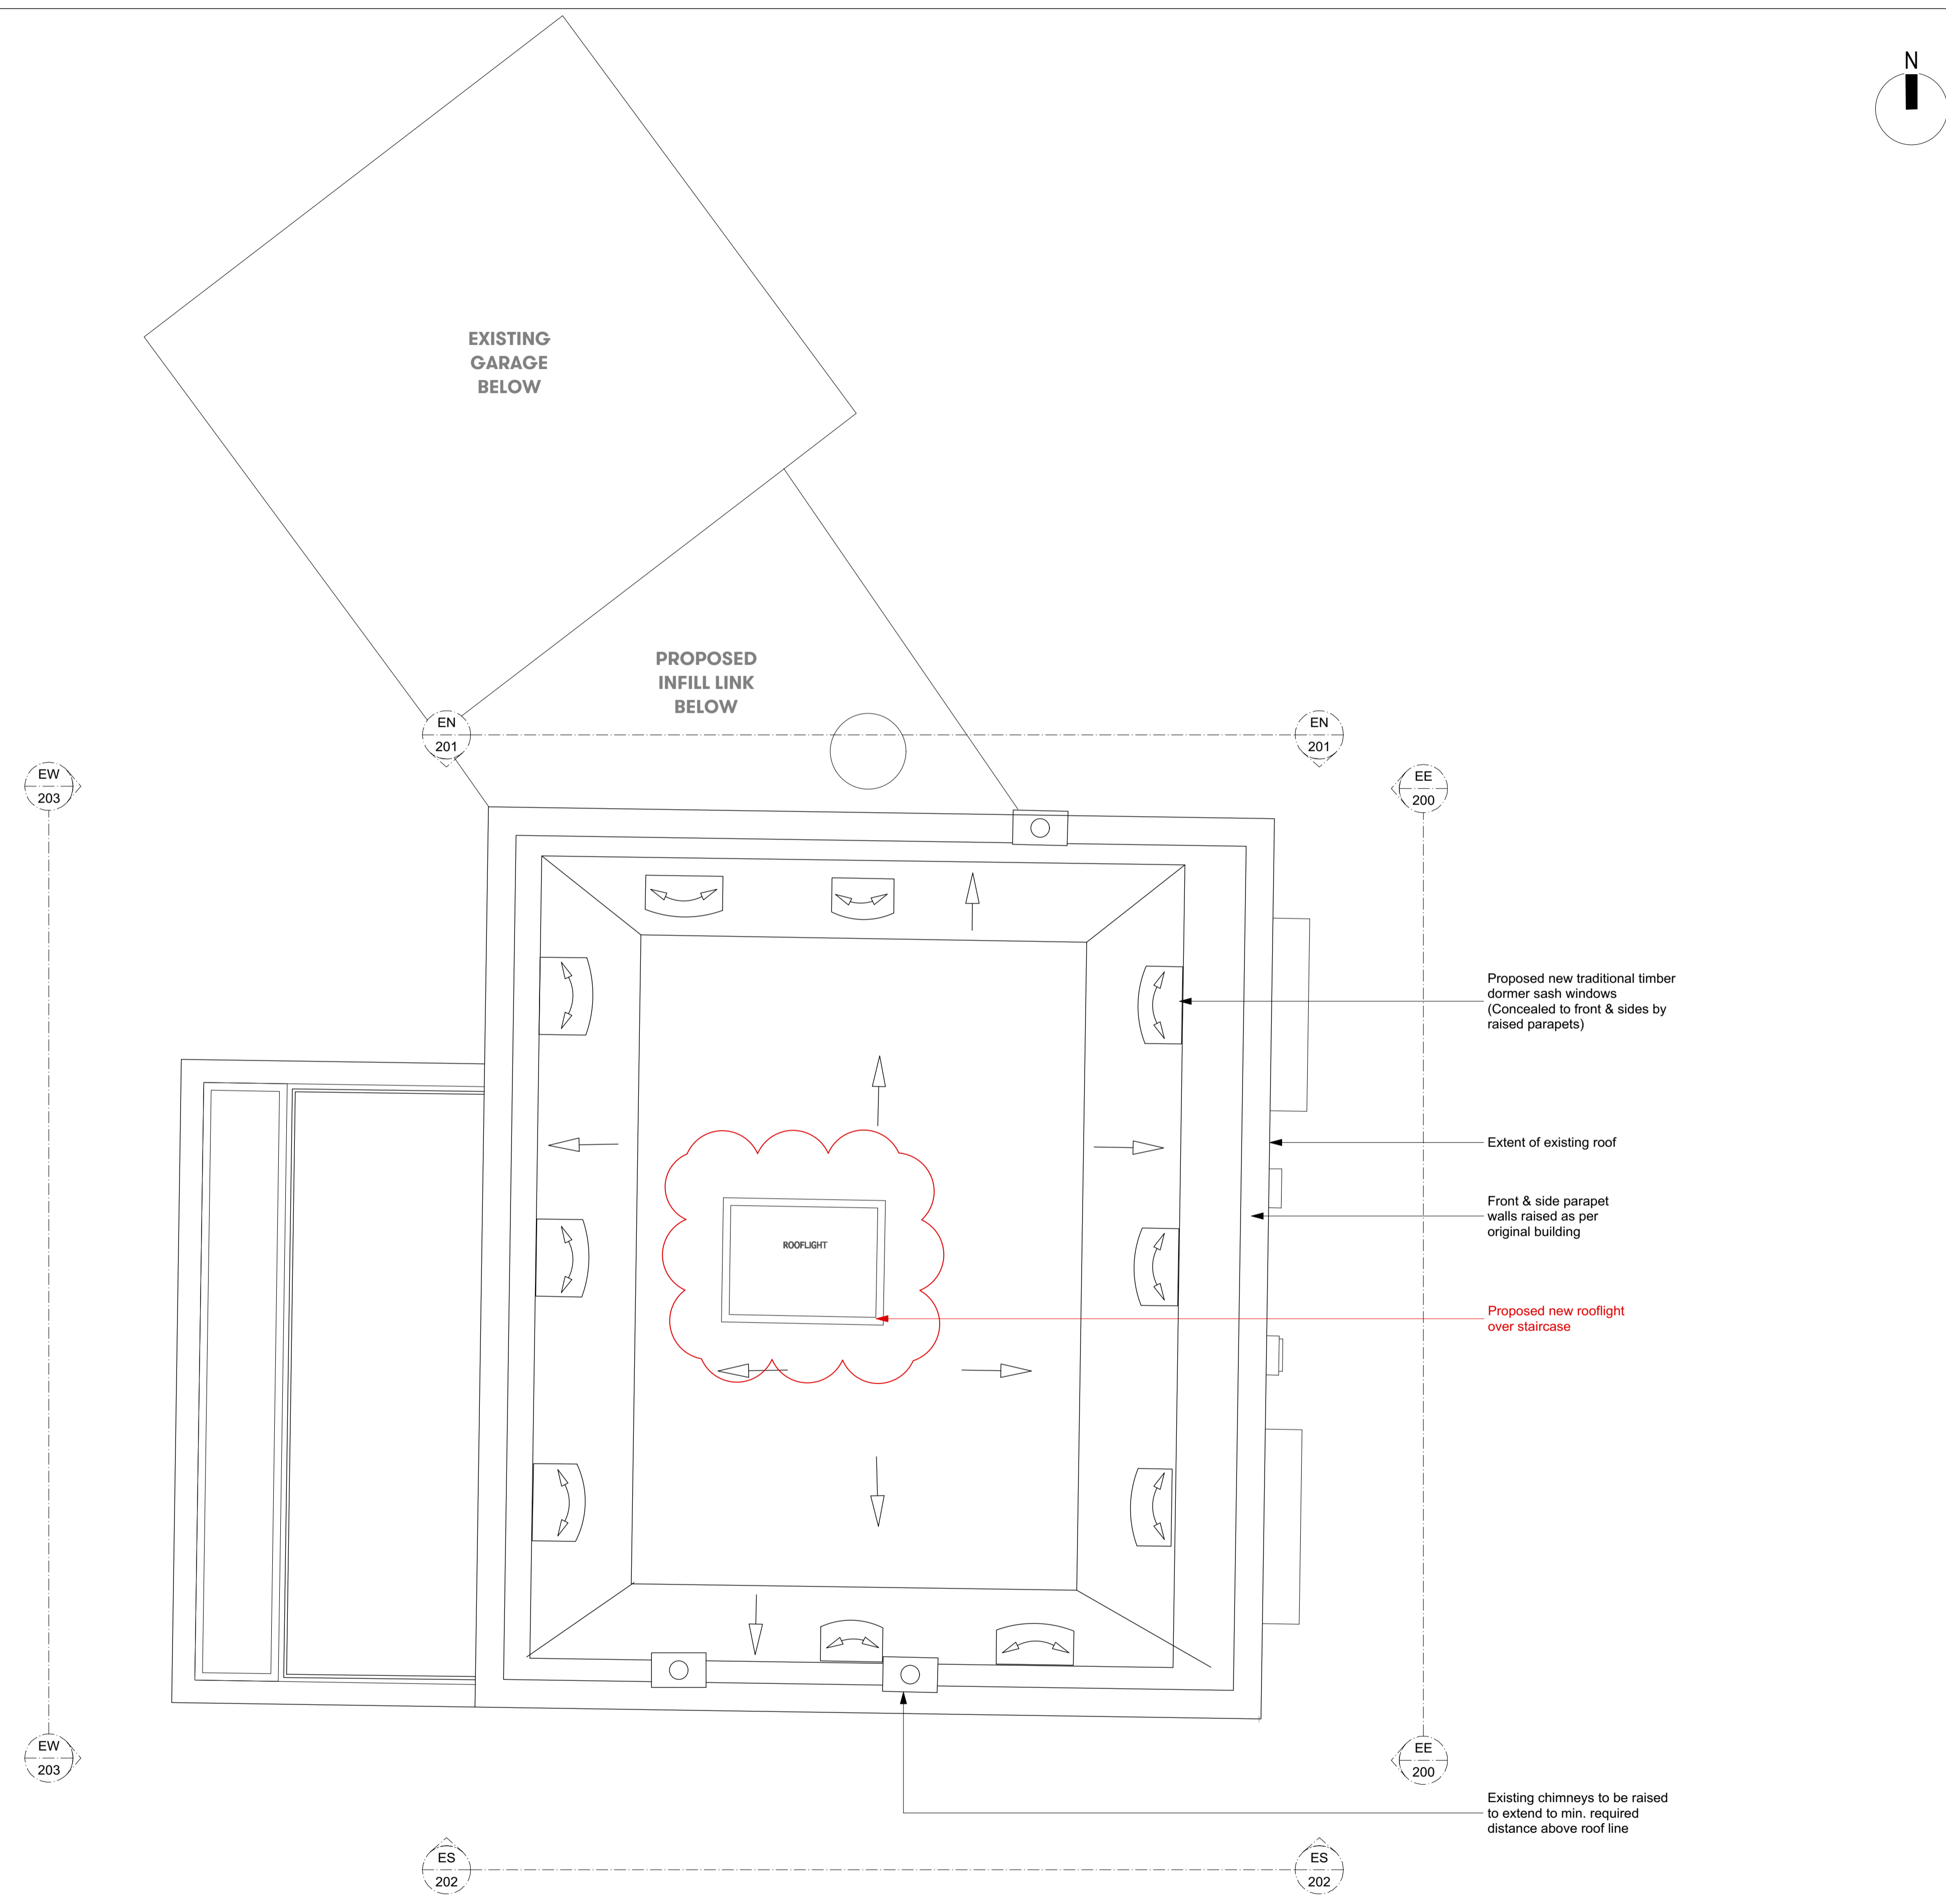

- P4 25/4/18 Issued for Planning.
- P3 26/2/18 Plan amended - Issued for Planning
- P2 19/4/17 Issued For Planning
- P1 12/4/17 Issued For Planning

Project
1 Boscastle Road
 Client
Laila Hegarty
 Drawing Title
Proposed Roof Plan

Scale	Date Created
1:50@A1 1:100@A3	07.01.17

Drawing Number
17000-P-105

Revision	Revision Date
P4	25.04.18

Drawn By	Checked By
TS	LR

Do not scale from drawing, all dimensions to be checked on site. Report omissions and discrepancies to the architect immediately



Michaelis Boyd Associates
 108 Palace Gardens Terrace
 London W8 4RT

44 20 7221 1237
 hello@michaelisboyd.com
 michaelisboyd.com

