
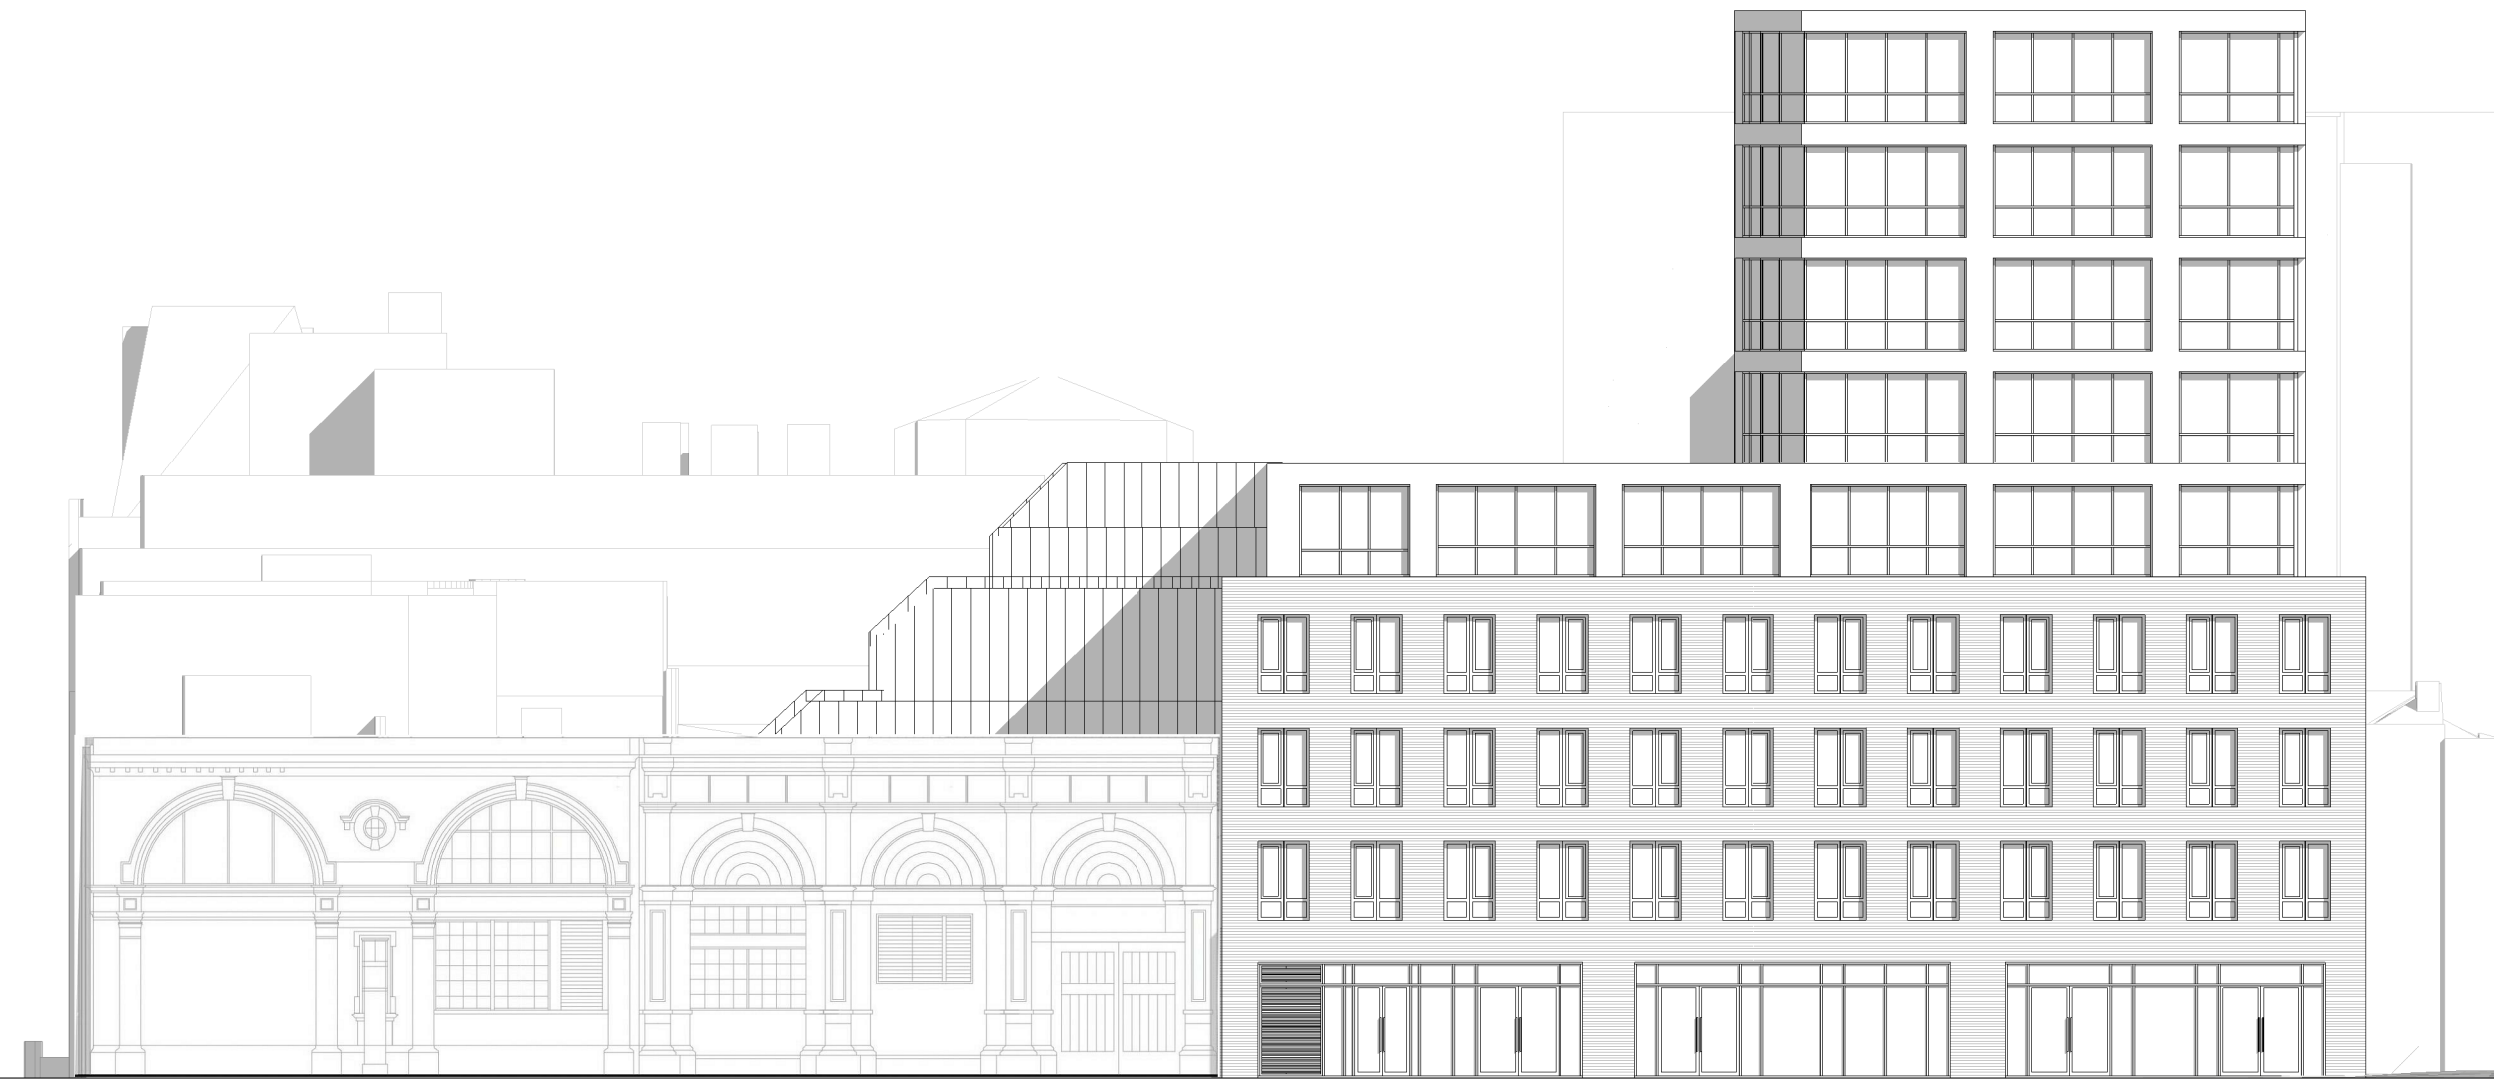
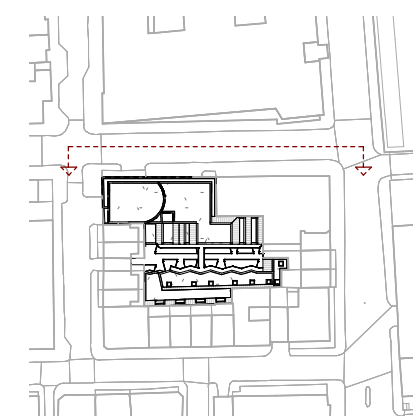


CZWG Architects LLP  
17 Bowling Green Lane  
London EC1R 0QB

Telephone: 020 7253 2523  
Fax: 020 7250 0594  
mail@czwgarchitects.co.uk  
www.czwg.com

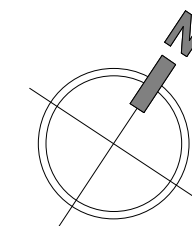

Rev:P01 Date:19.04.2018 Drw:FD Chk:LB  
Initial Issue  
Do not scale off this drawing  
Report all errors and omissions to the Architect  
Dimensions to be checked on site  
Plot date: 19/04/2018 11:51:21

Client:  
-

Project:  
Drummond Street 9 storeys

Title:  
North Elevation

Drawing status:  
For Information

Scale @ A3  
As indicated

Drawing No: 2049-01-DR-0601 P01 Rev: