


Detail Section V1
Vertical through head of front door
Scale 1:1

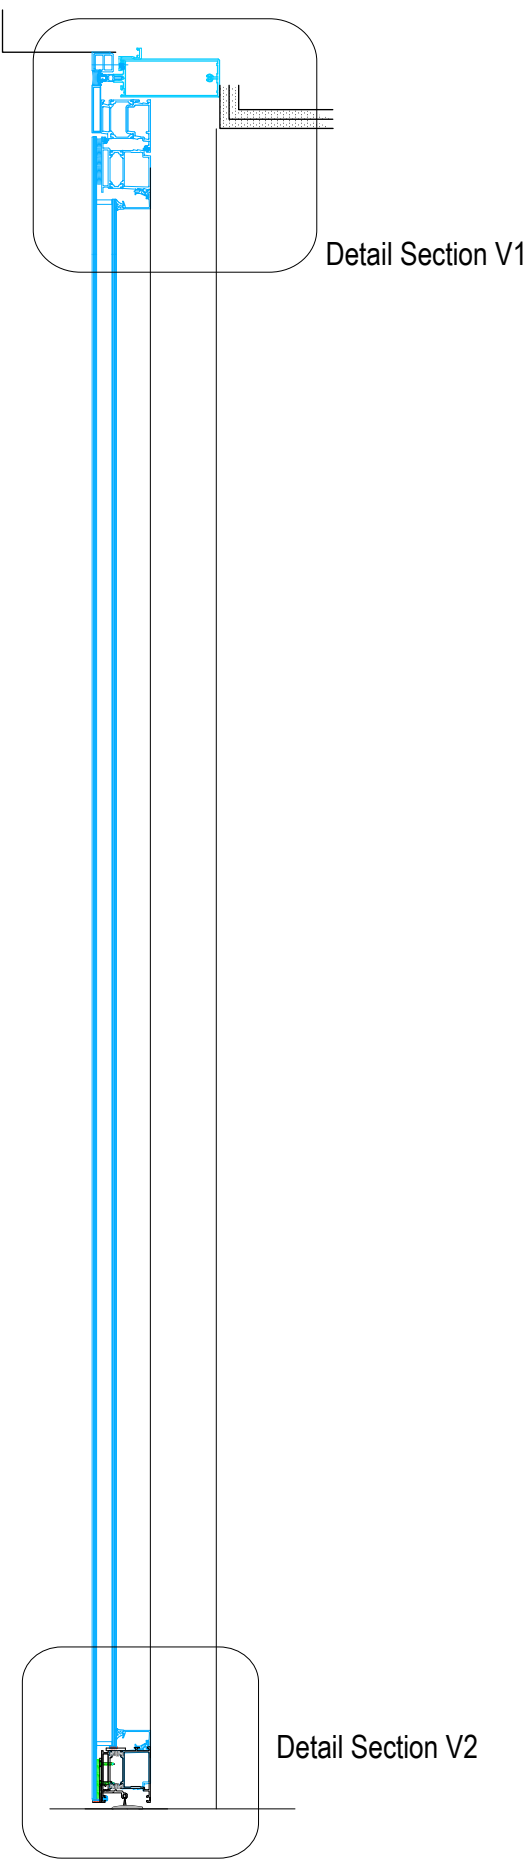



Detail Section V2
Vertical through base of front door
Scale 1:1

Section through door
Scale 1:10


0 500mm

Elevation of screen
Scale 1:10

Plan of screen
Scale 1:10

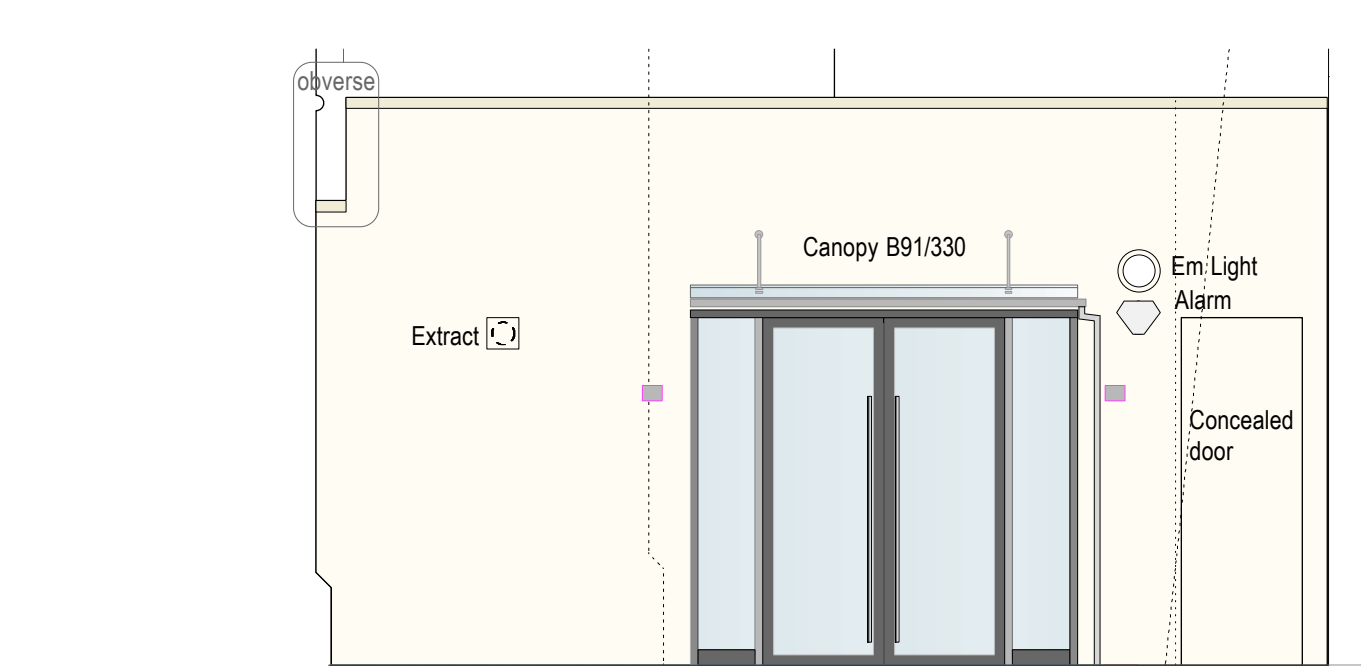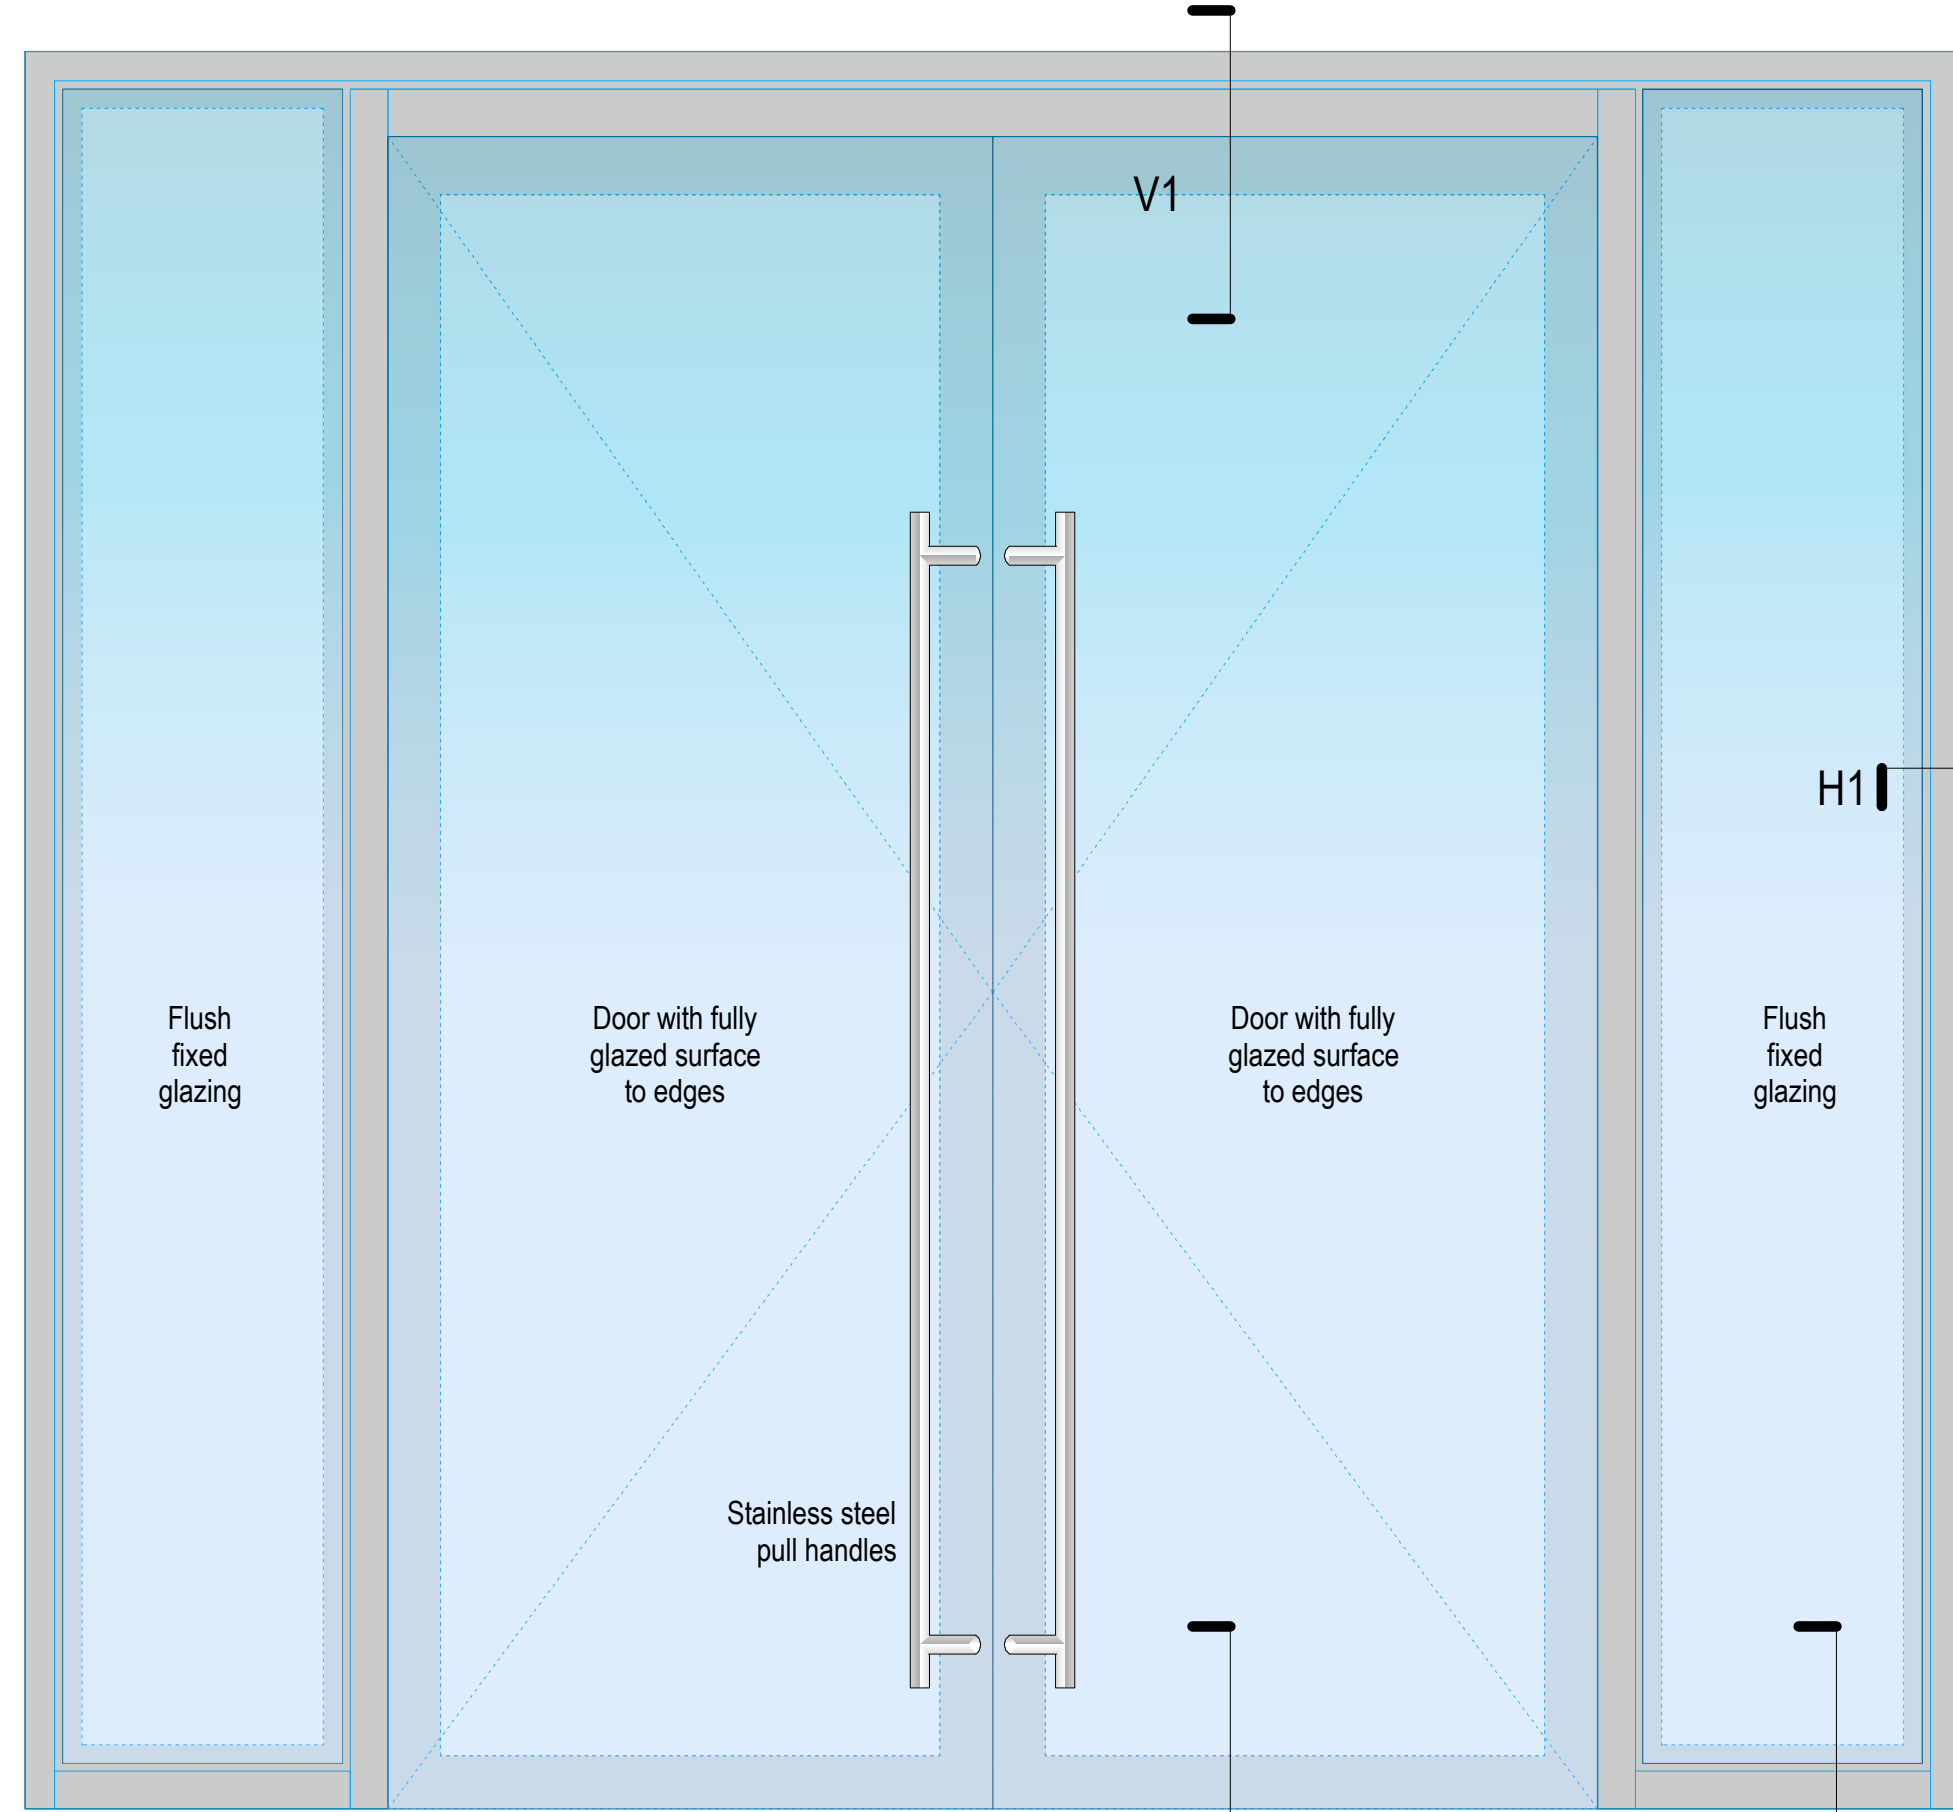


Front elevation
Scale 1:50 See also Drg 22

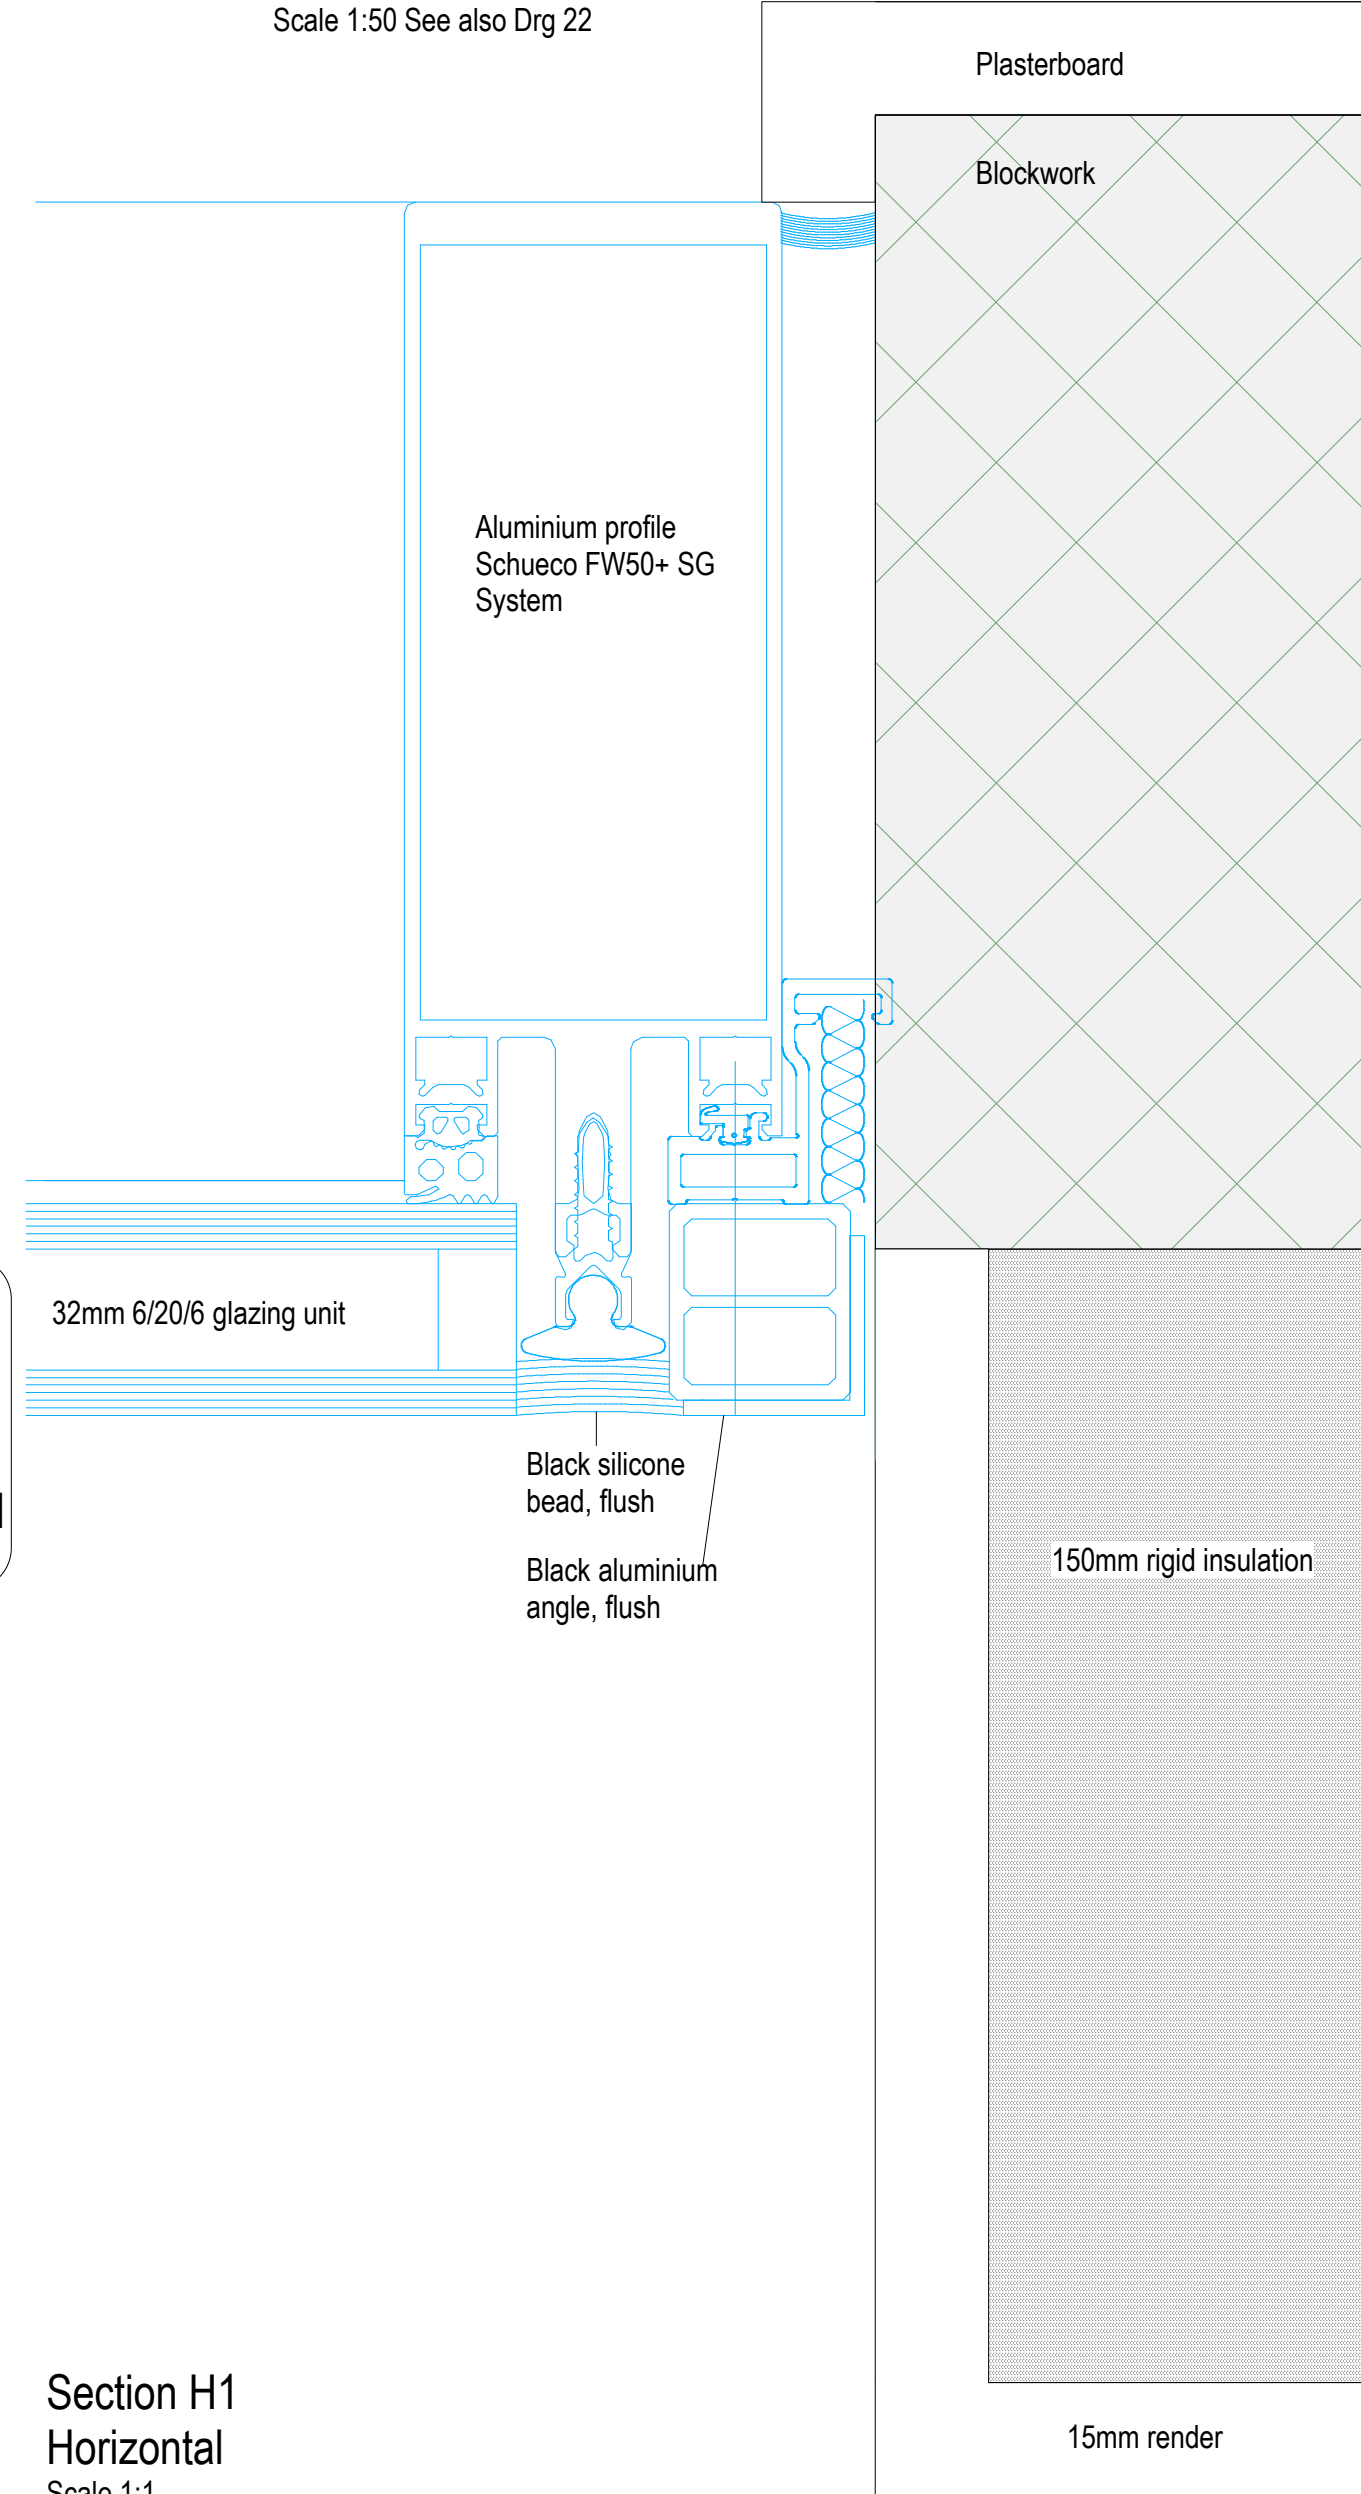

Section H1 Horizontal
Scale 1:1

0 50mm

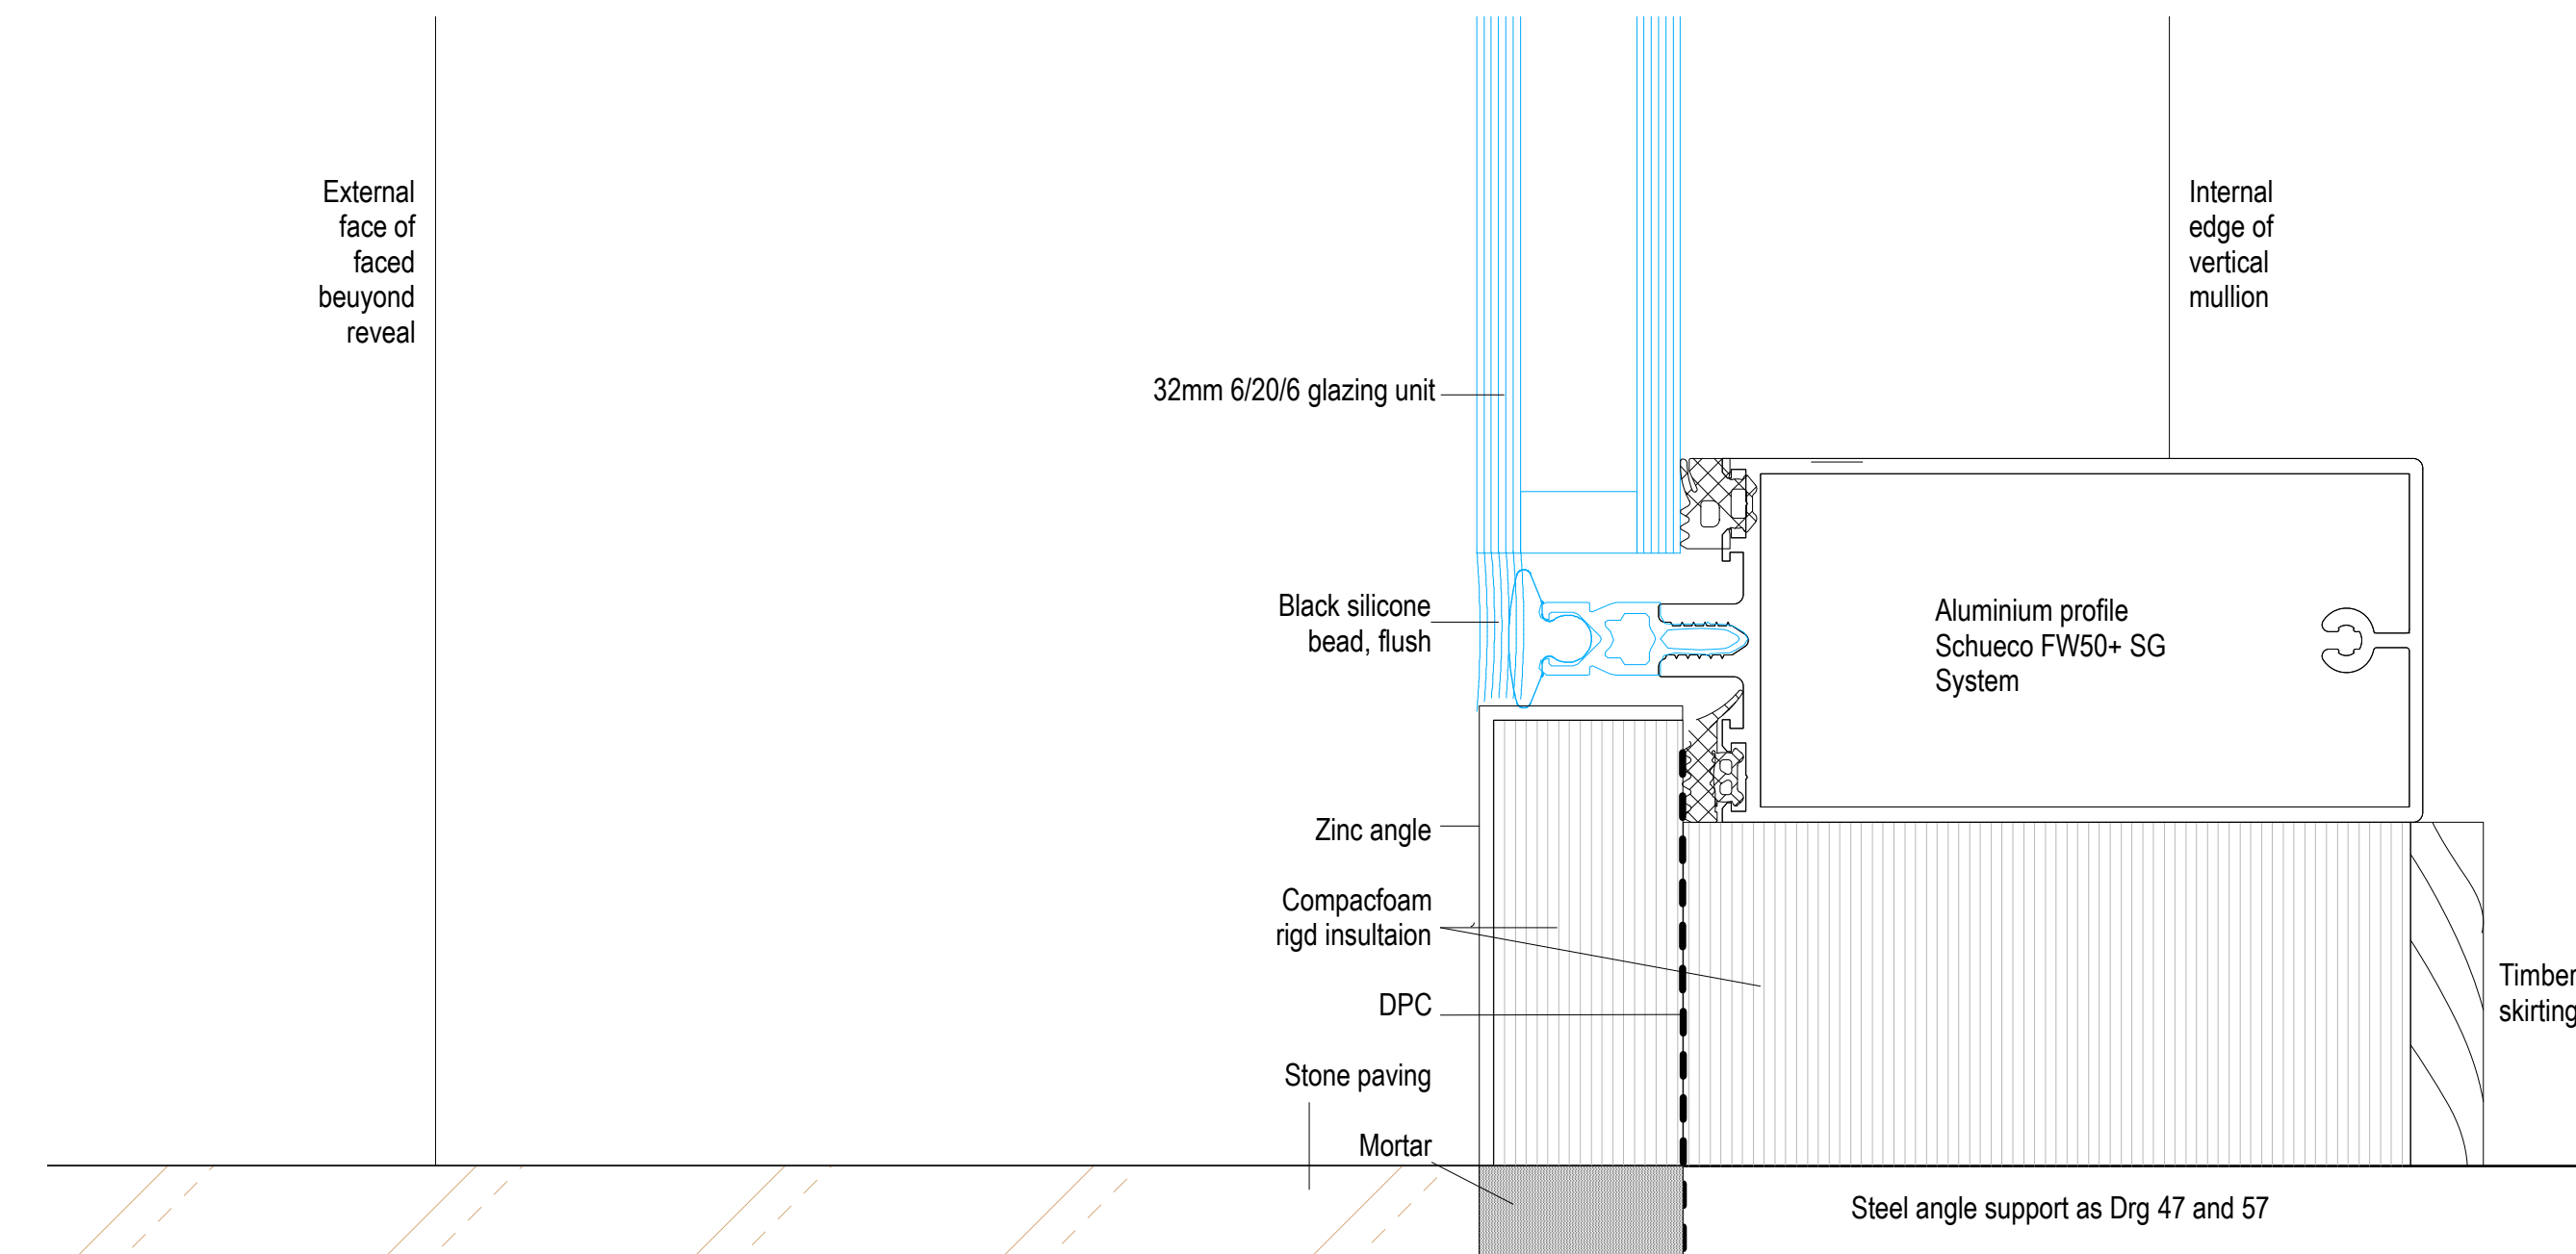

Detail Section V3
Vertical through base of sidelight
Scale 1:1

A 04.01.18 Notes added / cill detail / minor revisions
Revisions
Do not scale from drawings. Report all discrepancies to HMDW Architects and seek clarification before proceeding.

hmdw architects ltd

16 Swains Lane
London
N6 6QS
tel: 020 7267 8855
fax: 020 7267 4448
www.hmdw-architects.co.uk

Project
All Hallows, Gospel Oak
Community Access Project
Drawing
Front Screen Details

Scale
1:10 1:1 @AO
Date
09.12.17
Job No. - Drg. No. Revision Drawn Checked
344-01 053 A MFG NW