



THIS DRAWING IS COPYRIGHT:
 DIMENSIONS SHOULD NOT BE SCALED FROM THE
 DRAWINGS FIGURED DIMENSIONS TO BE USED &
 CHECKED ON SITE PRIOR TO START OF ANY WORK

REVISIONS	Date	Inl	Chk'd
A Beanstalk; grid	23-10-15	NB	
B Beanstalk	11-11-15	NB	
C External stair developed in detail to SEs drwgs.	07-01-16	NB/AB	

Revision
 24/04/17
 Tree Constraints Plan
 Key:
 Survey map TCP Mulberry House School
 Scale - 1:200 @ A3
 RPA (Root protection area) -
 Red circle dashed line

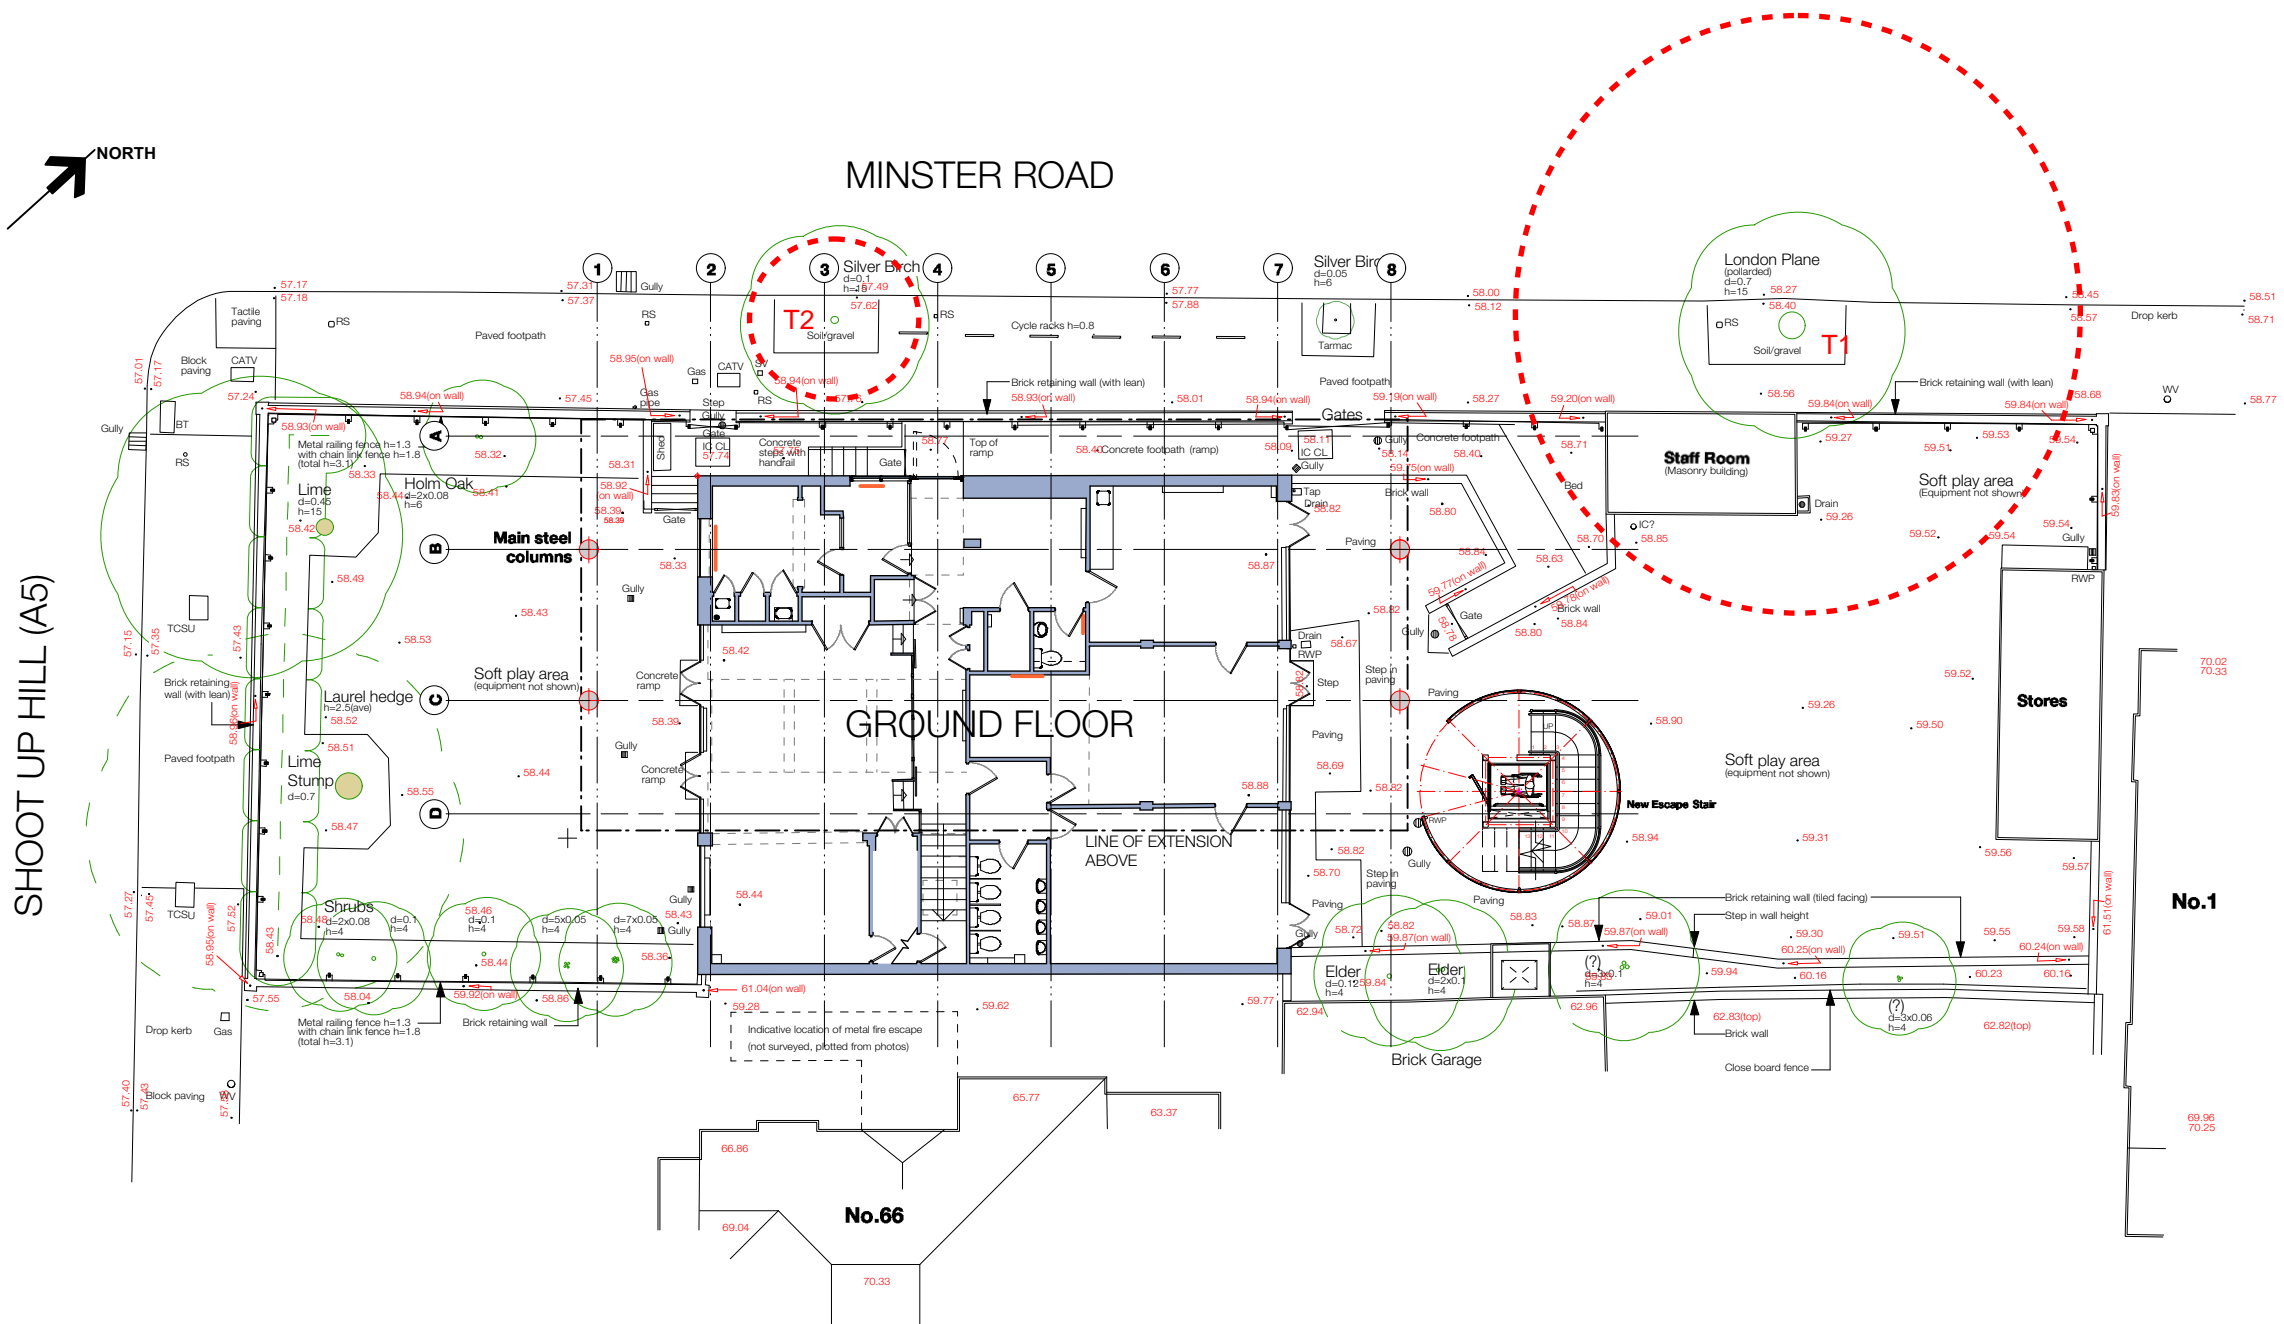

Site Plan : Proposed
 Scale 1:200

 

Job: Mulberry - Proposed Alterations
Client: The Mulberry House School
Title: Topographical Site Plan : Proposed
 Scale: 1:200 @ A3
 Drawing No: **MUL-AL(0)C15**
 Rev: **C**
 Drawn by: NB/AB
 Date: 07/01/2016

