

THIS DRAWING IS COPYRIGHT:
 DIMENSIONS SHOULD NOT BE SCALED FROM THE
 DRAWINGS FIGURED DIMENSIONS TO BE USED &
 CHECKED ON SITE PRIOR TO START OF ANY WORK

REVISIONS	Date	Inl	Chk'd
A Beanstalk; grid	23-10-15	NB	
B Beanstalk	11-11-15	NB	
C External stair developed in detail to SEs drwgs.	07-01-16	NB/AB	

REVISION

24/04/2018

Key:

Survey Map - TMS Mulberry

House School

Scale 1:200 @ A3

BS Category

U - Red

A - Green

B - Blue

C - Grey

Job: Mulberry - Proposed Alterations

Client: The Mulberry House School

Title: Topographical Site Plan : Proposed

Scale: 1:200 @ A3

Drawing No: **MUL-AL(0)C15**

Rev: **C**


Drawn by: NB/AB

Date: 07/01/2016



SHOOT UP HILL (A5)

MINSTER ROAD

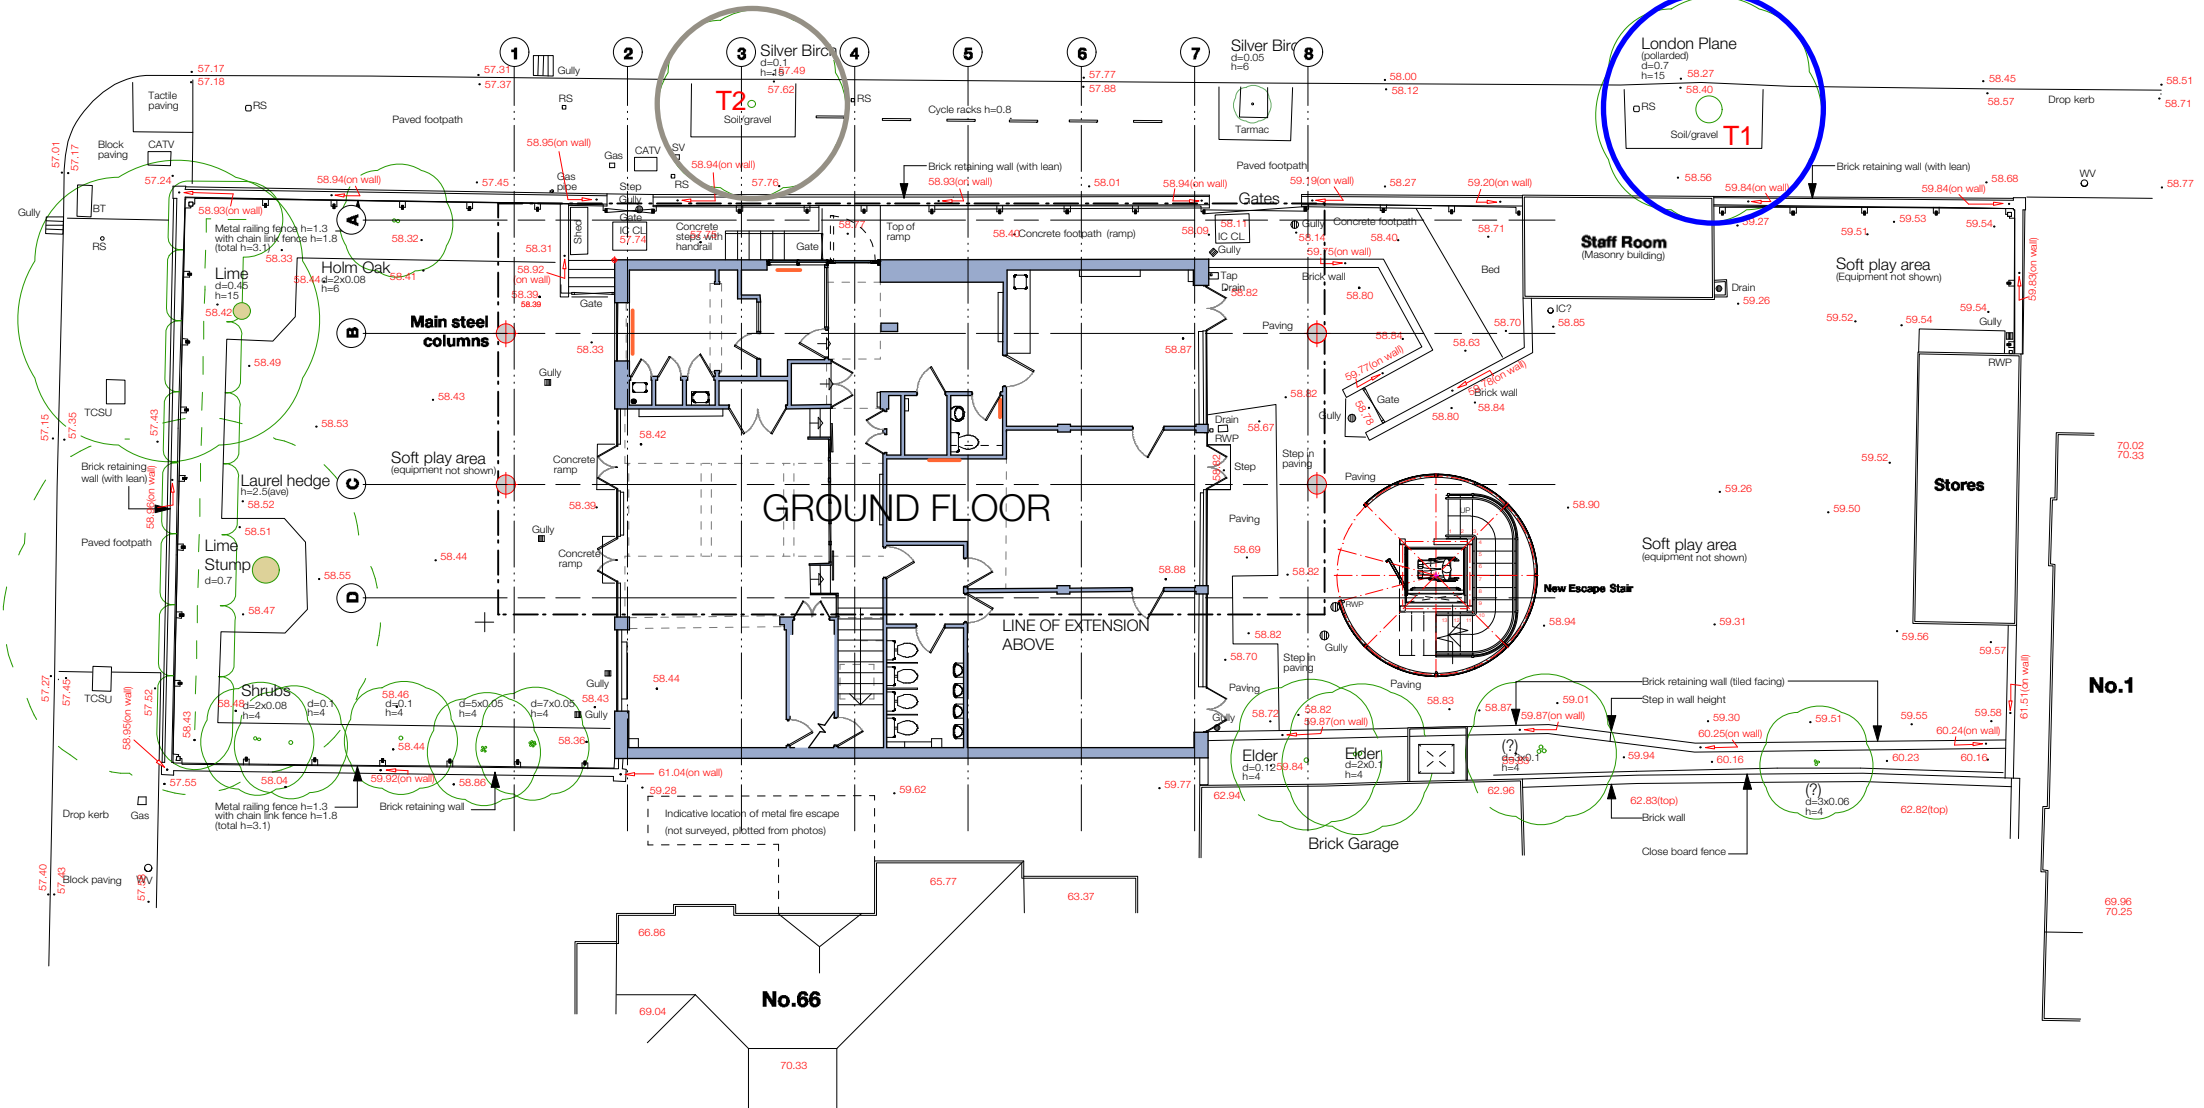

Site Plan : Proposed
 Scale 1:200

