
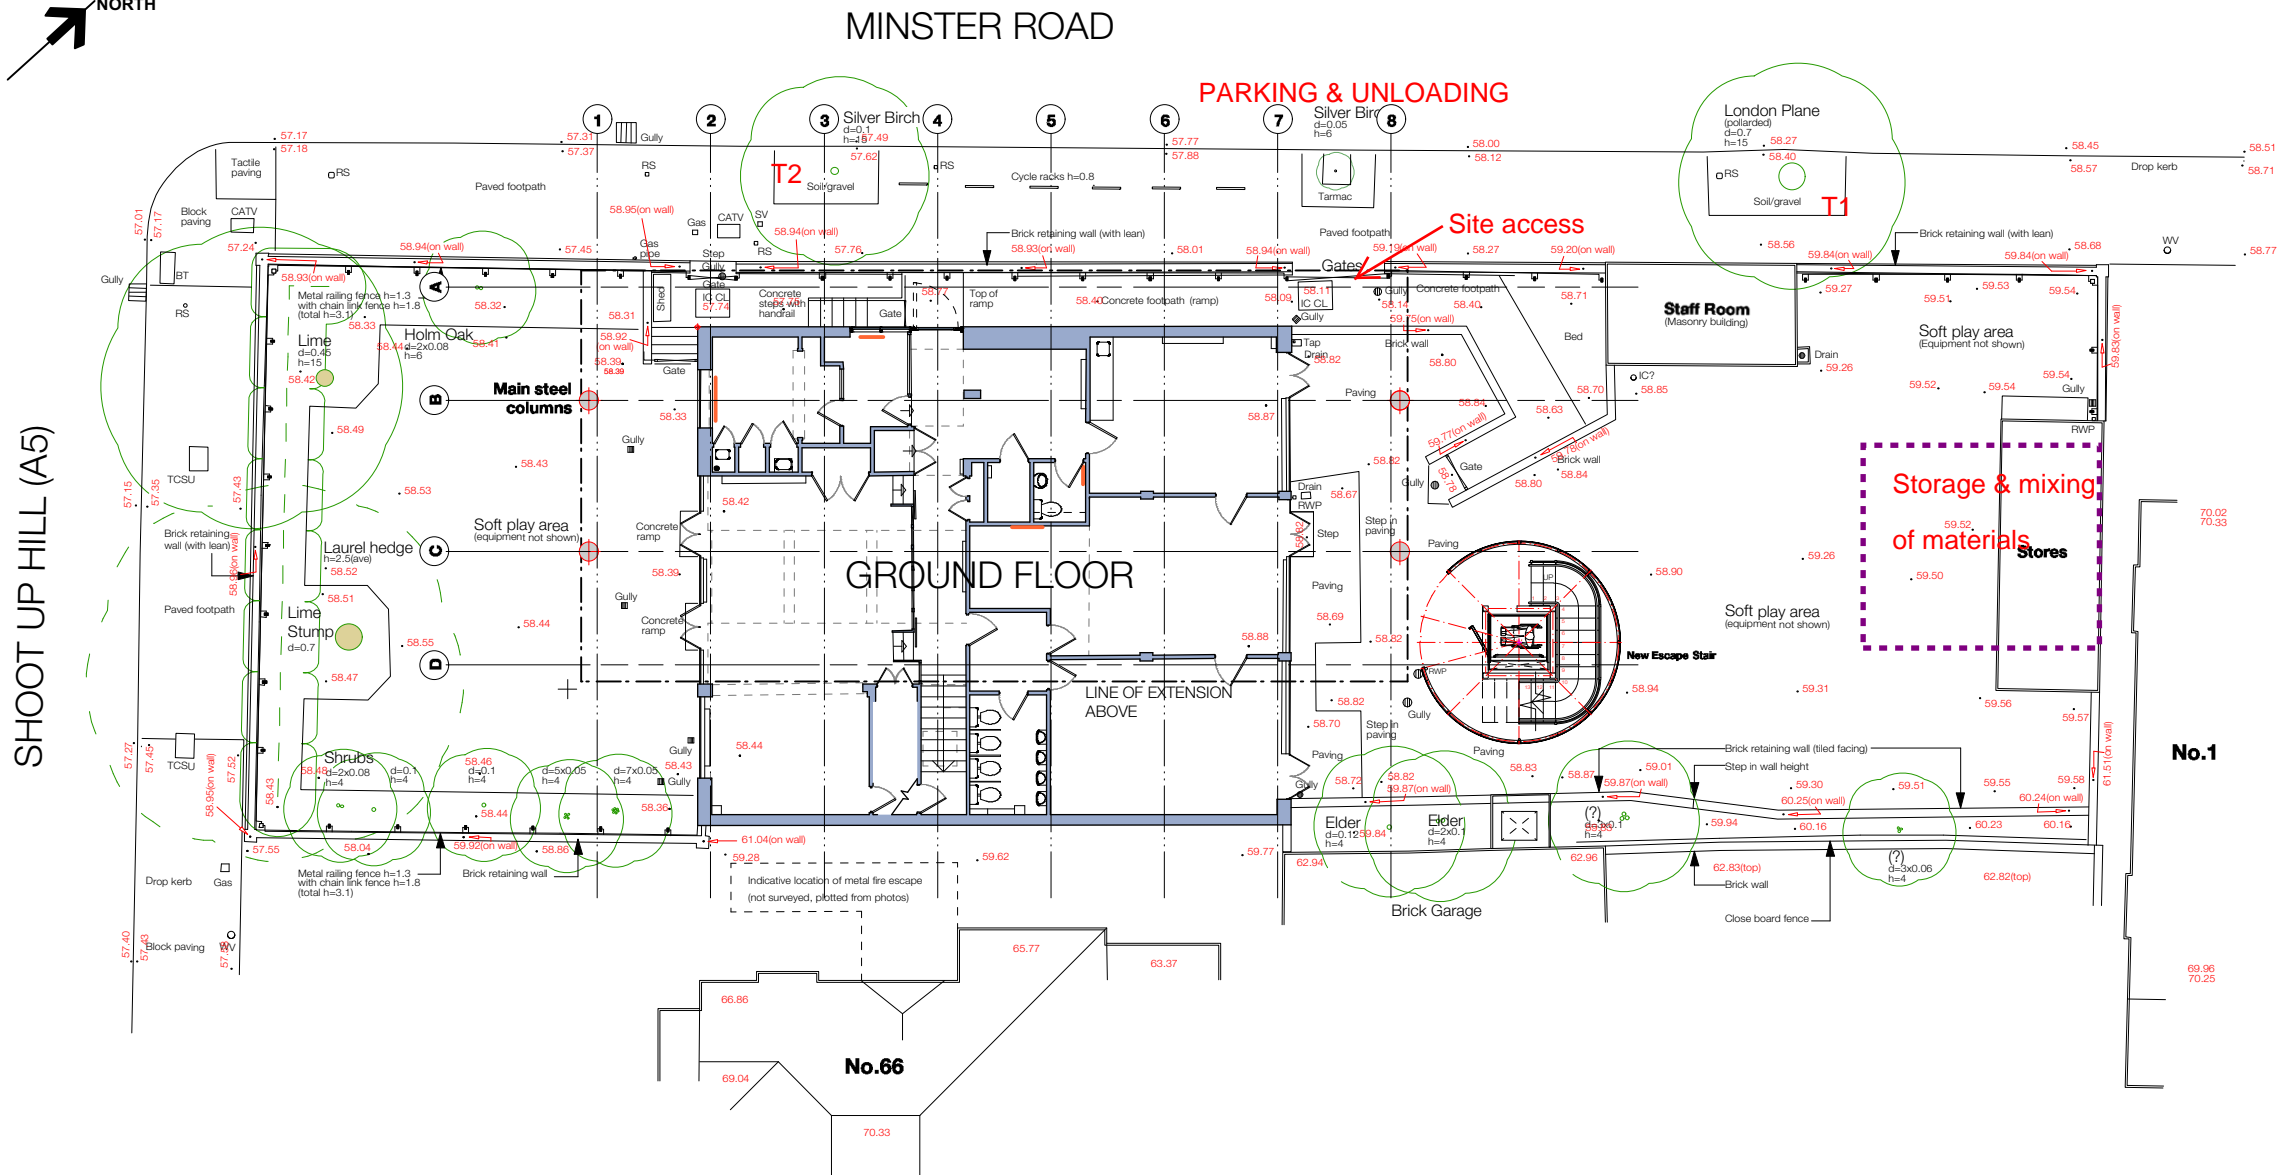


THIS DRAWING IS COPYRIGHT:
 DIMENSIONS SHOULD NOT BE SCALED FROM THE
 DRAWINGS FIGURED DIMENSIONS TO BE USED &
 CHECKED ON SITE PRIOR TO START OF ANY WORK

REVISIONS	Date	Inl	Chk'd
A Beanstalk; grid	23-10-15	NB	
B Beanstalk	11-11-15	NB	
C External stair developed in detail to SEs drwgs.	07-01-16	NB/AB	

REVISION
 24/04/18
 Scale 1:200 @ A3
 Tree Protection Plan:
 TPP Mulberry House School
KEY:
 Trees to be retained - Green
 Trees to be removed - Red
 CEZ (construction exclusion
 zone) - Area within yellow
 dashed line
 Storage and mixing of materials
 - Area within purple dashed line

Job: Mulberry - Proposed Alterations
Client: The Mulberry House School
Title: Topographical Site Plan : Proposed
 Scale: 1:200 @ A3
 Drawing No: **MUL-AL(0)C15**
 Rev: **C**
 Drawn by: NB/AB
 Date: 07/01/2016

 

Site Plan : Proposed
 Scale 1:200

