



01


AC95_P001


Location Plan

SCALE 1:1250@A3

General Notes:

This drawing is copyright of Matthew Allchurch Architects Limited



 


Scale:

A3

020m40m



P00

Issue for comment

Rev:

Description:

09.03.18

ODP

MA

Date

Drn by:

Ckd by:

Client:

Precis Holdings


Project Name:

Argyle Primary School


Drawing Title:

OS Sheet

Project No:	Drawing No:	Revision:	Scale:	Date:
AC95	P001	P00	1:1250 @ A3	09.03.18
Drawn By:	Checked By:	Status:		
ODP	MA	Planning		



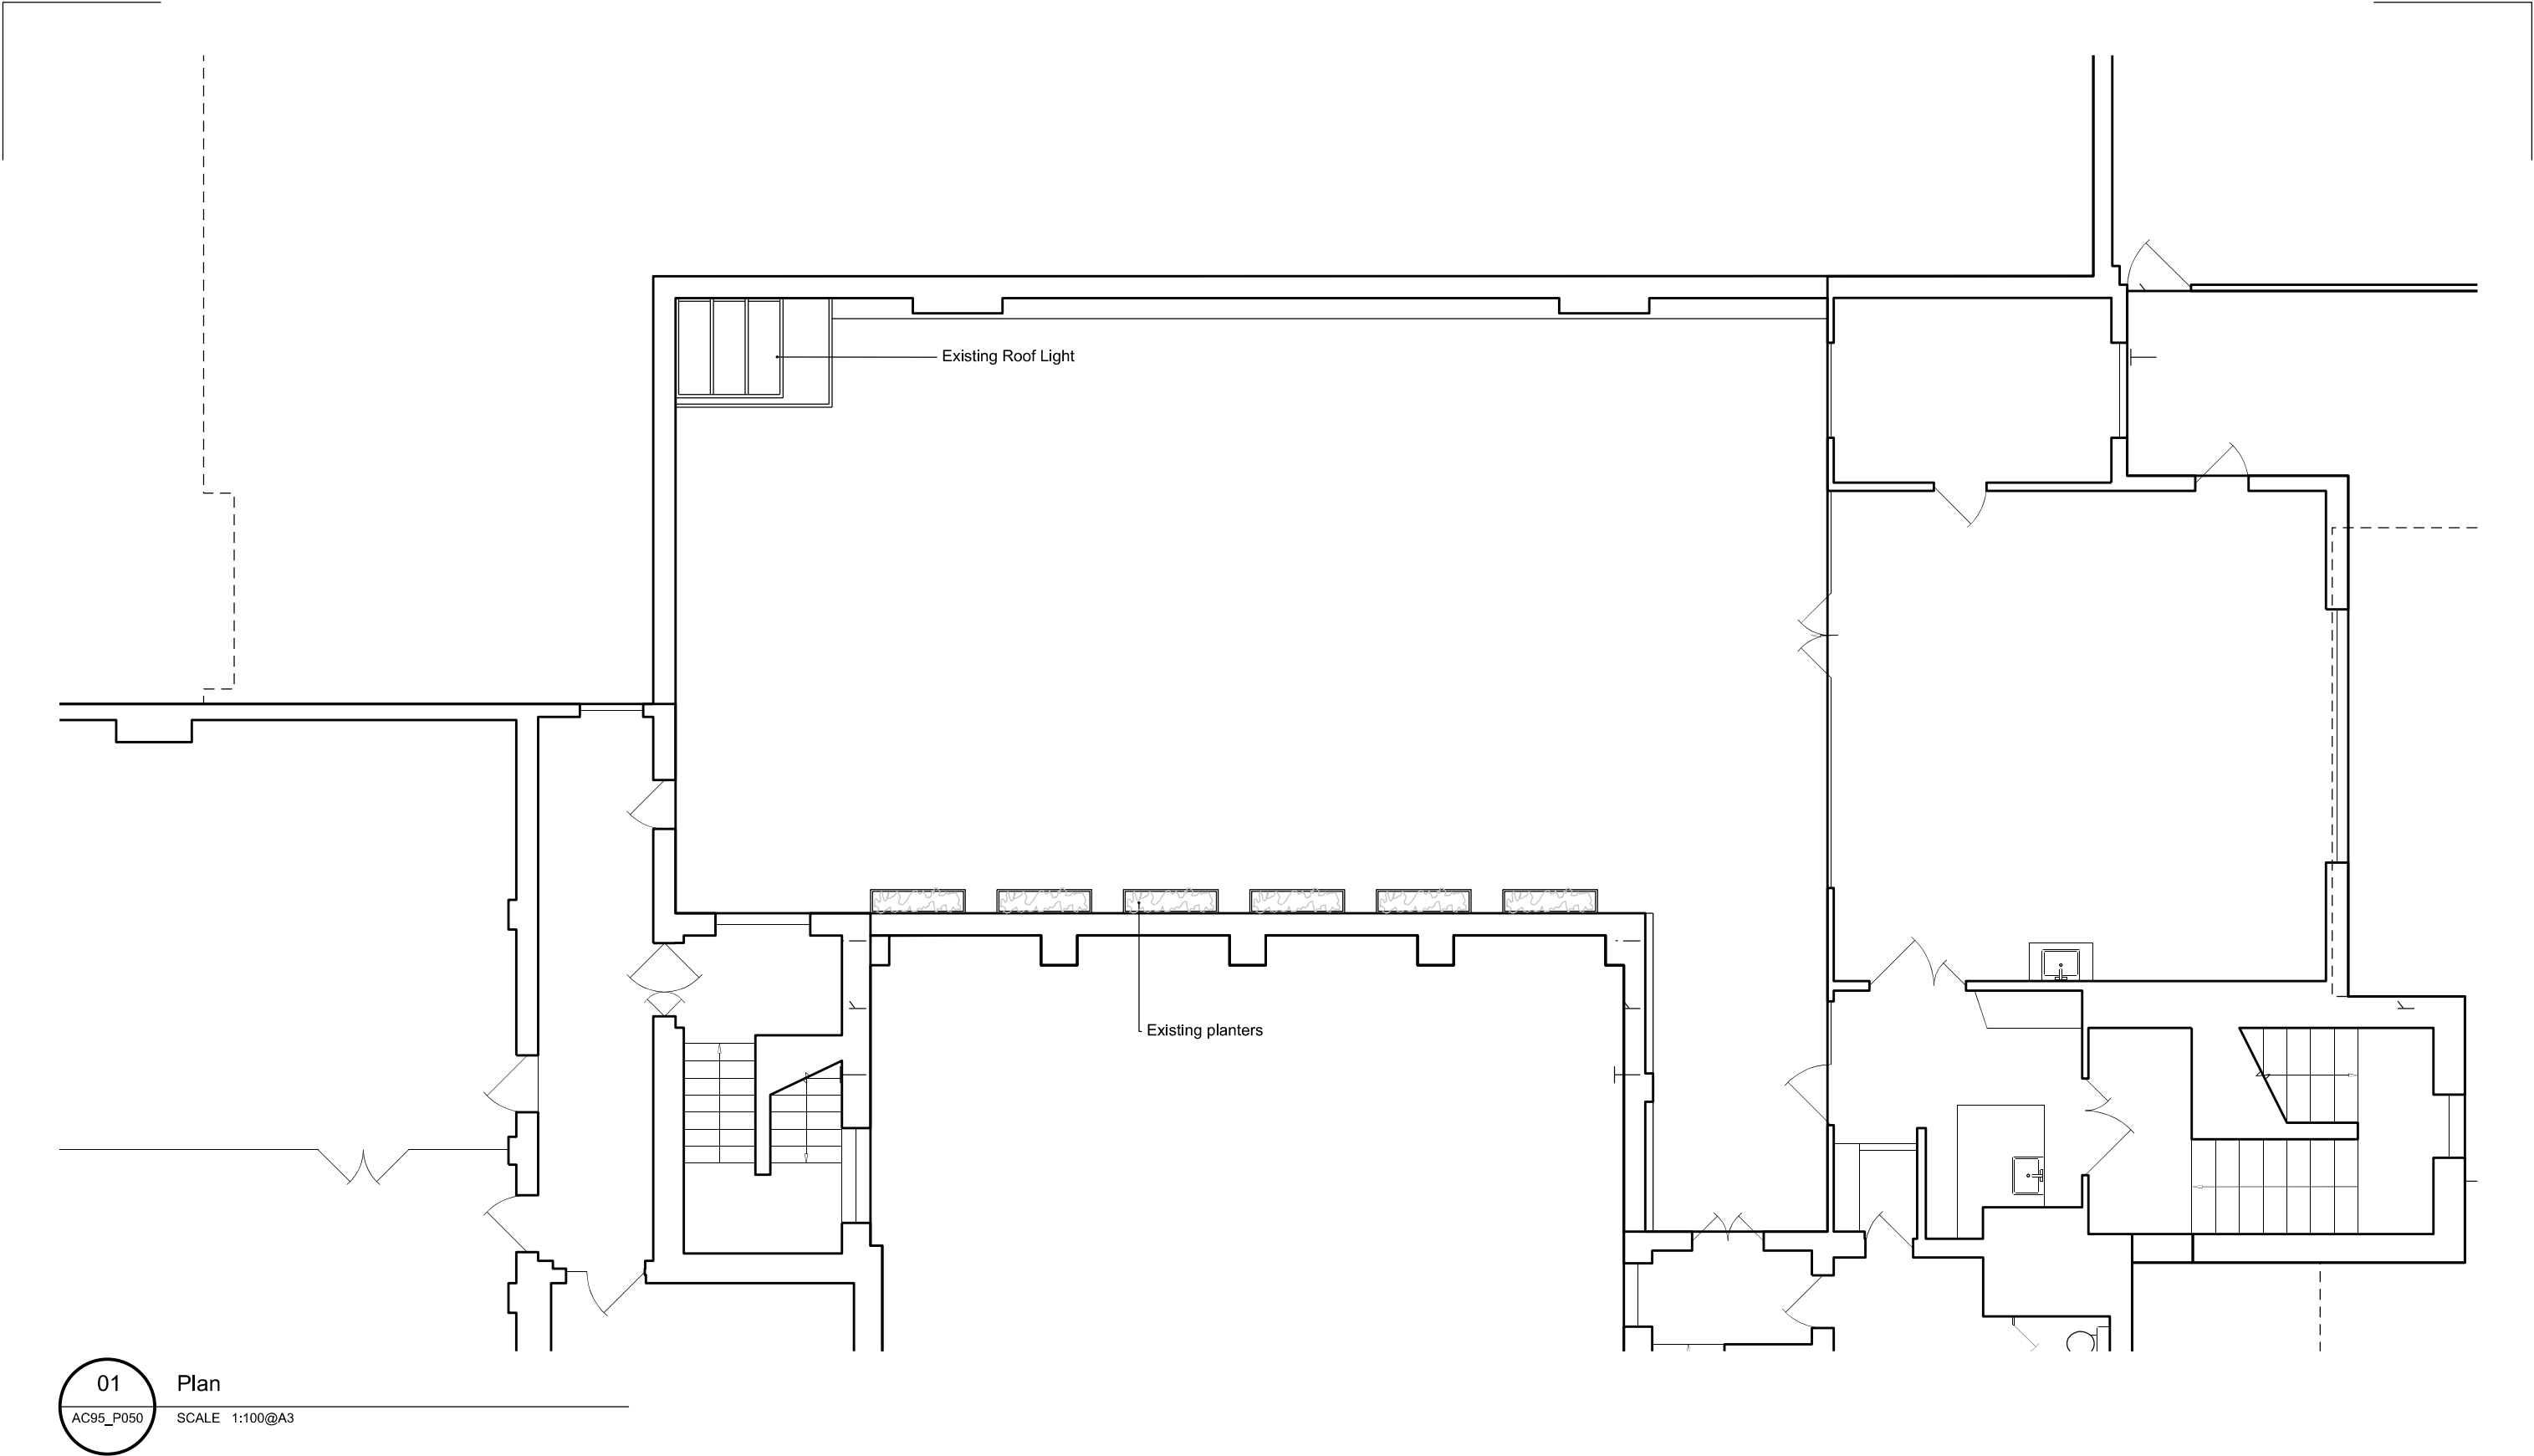

the boathouse design studio
27 ferry road teddington tw11 9nn
t: 020 8973 0050
e: info@maa-architects.com
w: www.maa-architects.com



General Notes:


This drawing is copyright of Matthew Allchurch Architects Limited





Scale:

A3



P00 Issue for comment

Rev: Description:

09.03.18 ODP MA


Date Drn by: Ckd by:

Client:**Precis Holdings**


Project Name:**Argyle Primary School**

Drawing Title:**Existing Roof Plan**

Project No: AC95	Drawing No: P050	Revision: P00	Scale: 1:100 @ A3	Date: 09.03.18
Drawn By: ODP	Checked By: MA	Status: Planning		




the boathouse design studio
27 ferry road teddington tw11 9nn
t: 020 8973 0050
e: info@maa-architects.com
w: www.maa-architects.com

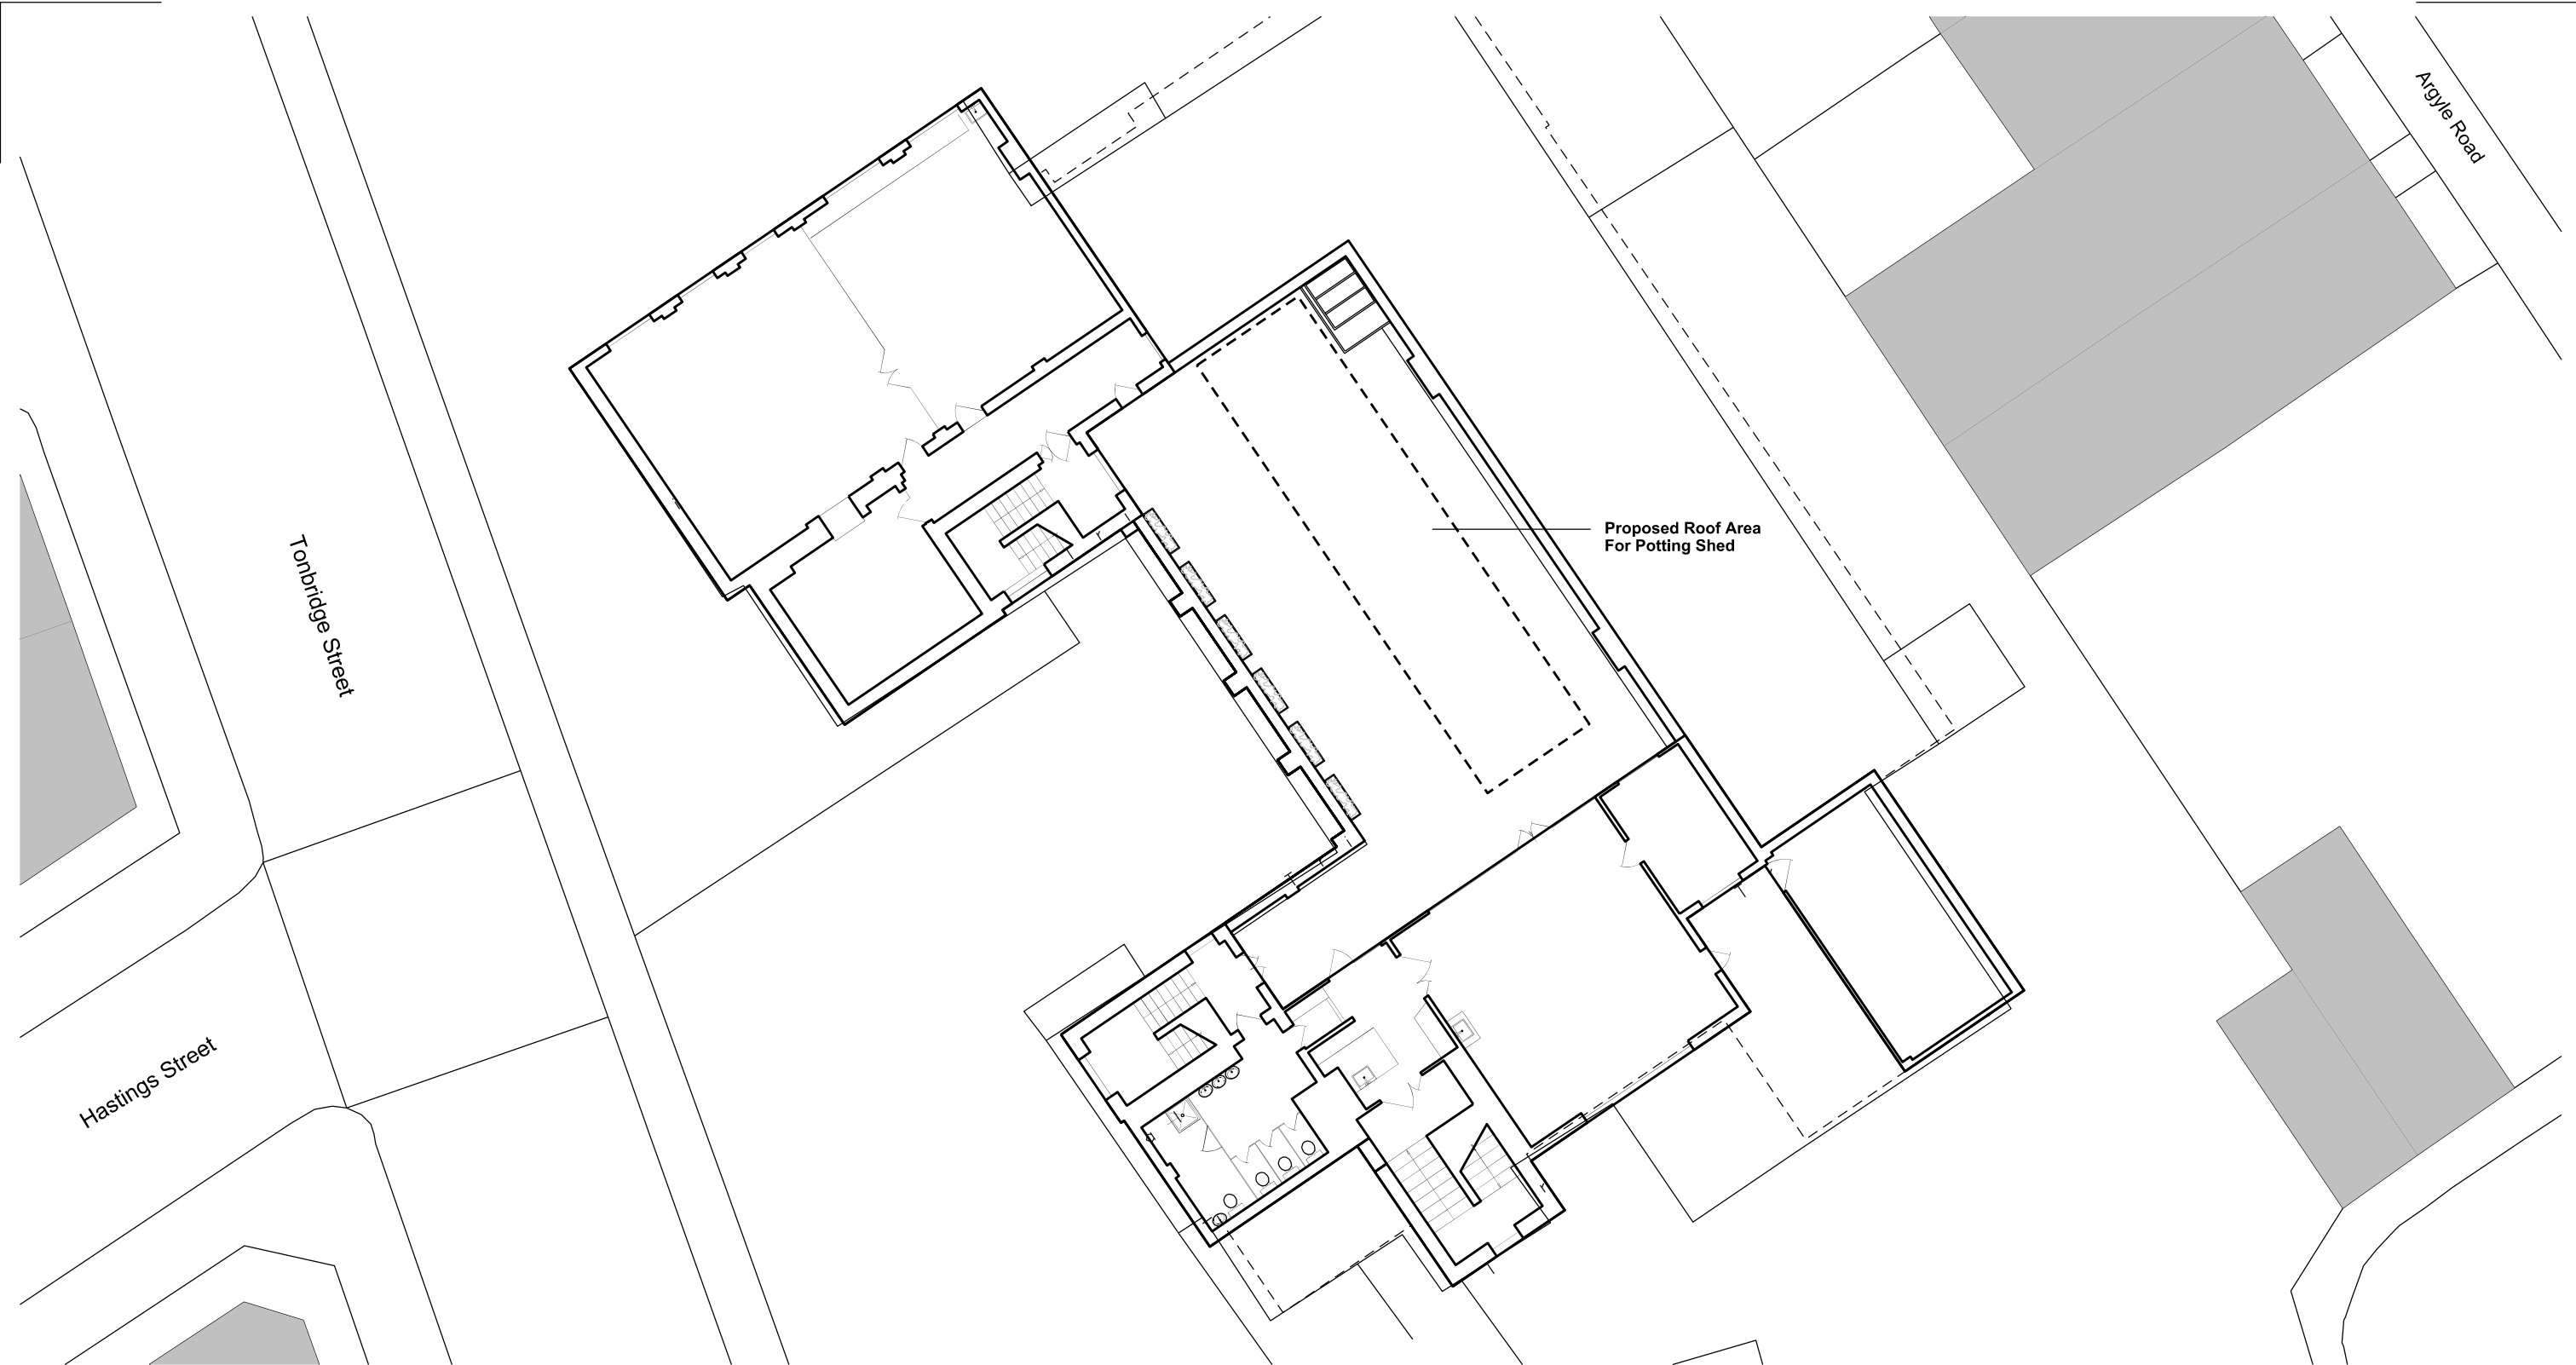

01 Site Plan
AC95_P050 SCALE 1:200@A3

General Notes:
This drawing is copyright of Matthew Allchurch Architects Limited

 






Rev:	P00	Issue for comment	09.03.18	ODP	MA
	Date	Drn by:	Ckd by:		


Client: Precis Holdings				
Project Name: Argyle Primary School				
Drawing Title: Existing Site & Roof Plan				
Project No: AC95	Drawing No: P060	Revision: P00	Scale: 1:200 @ A3	Date: 09.03.18
Drawn By: ODP	Checked By: MA	Status: Planning		

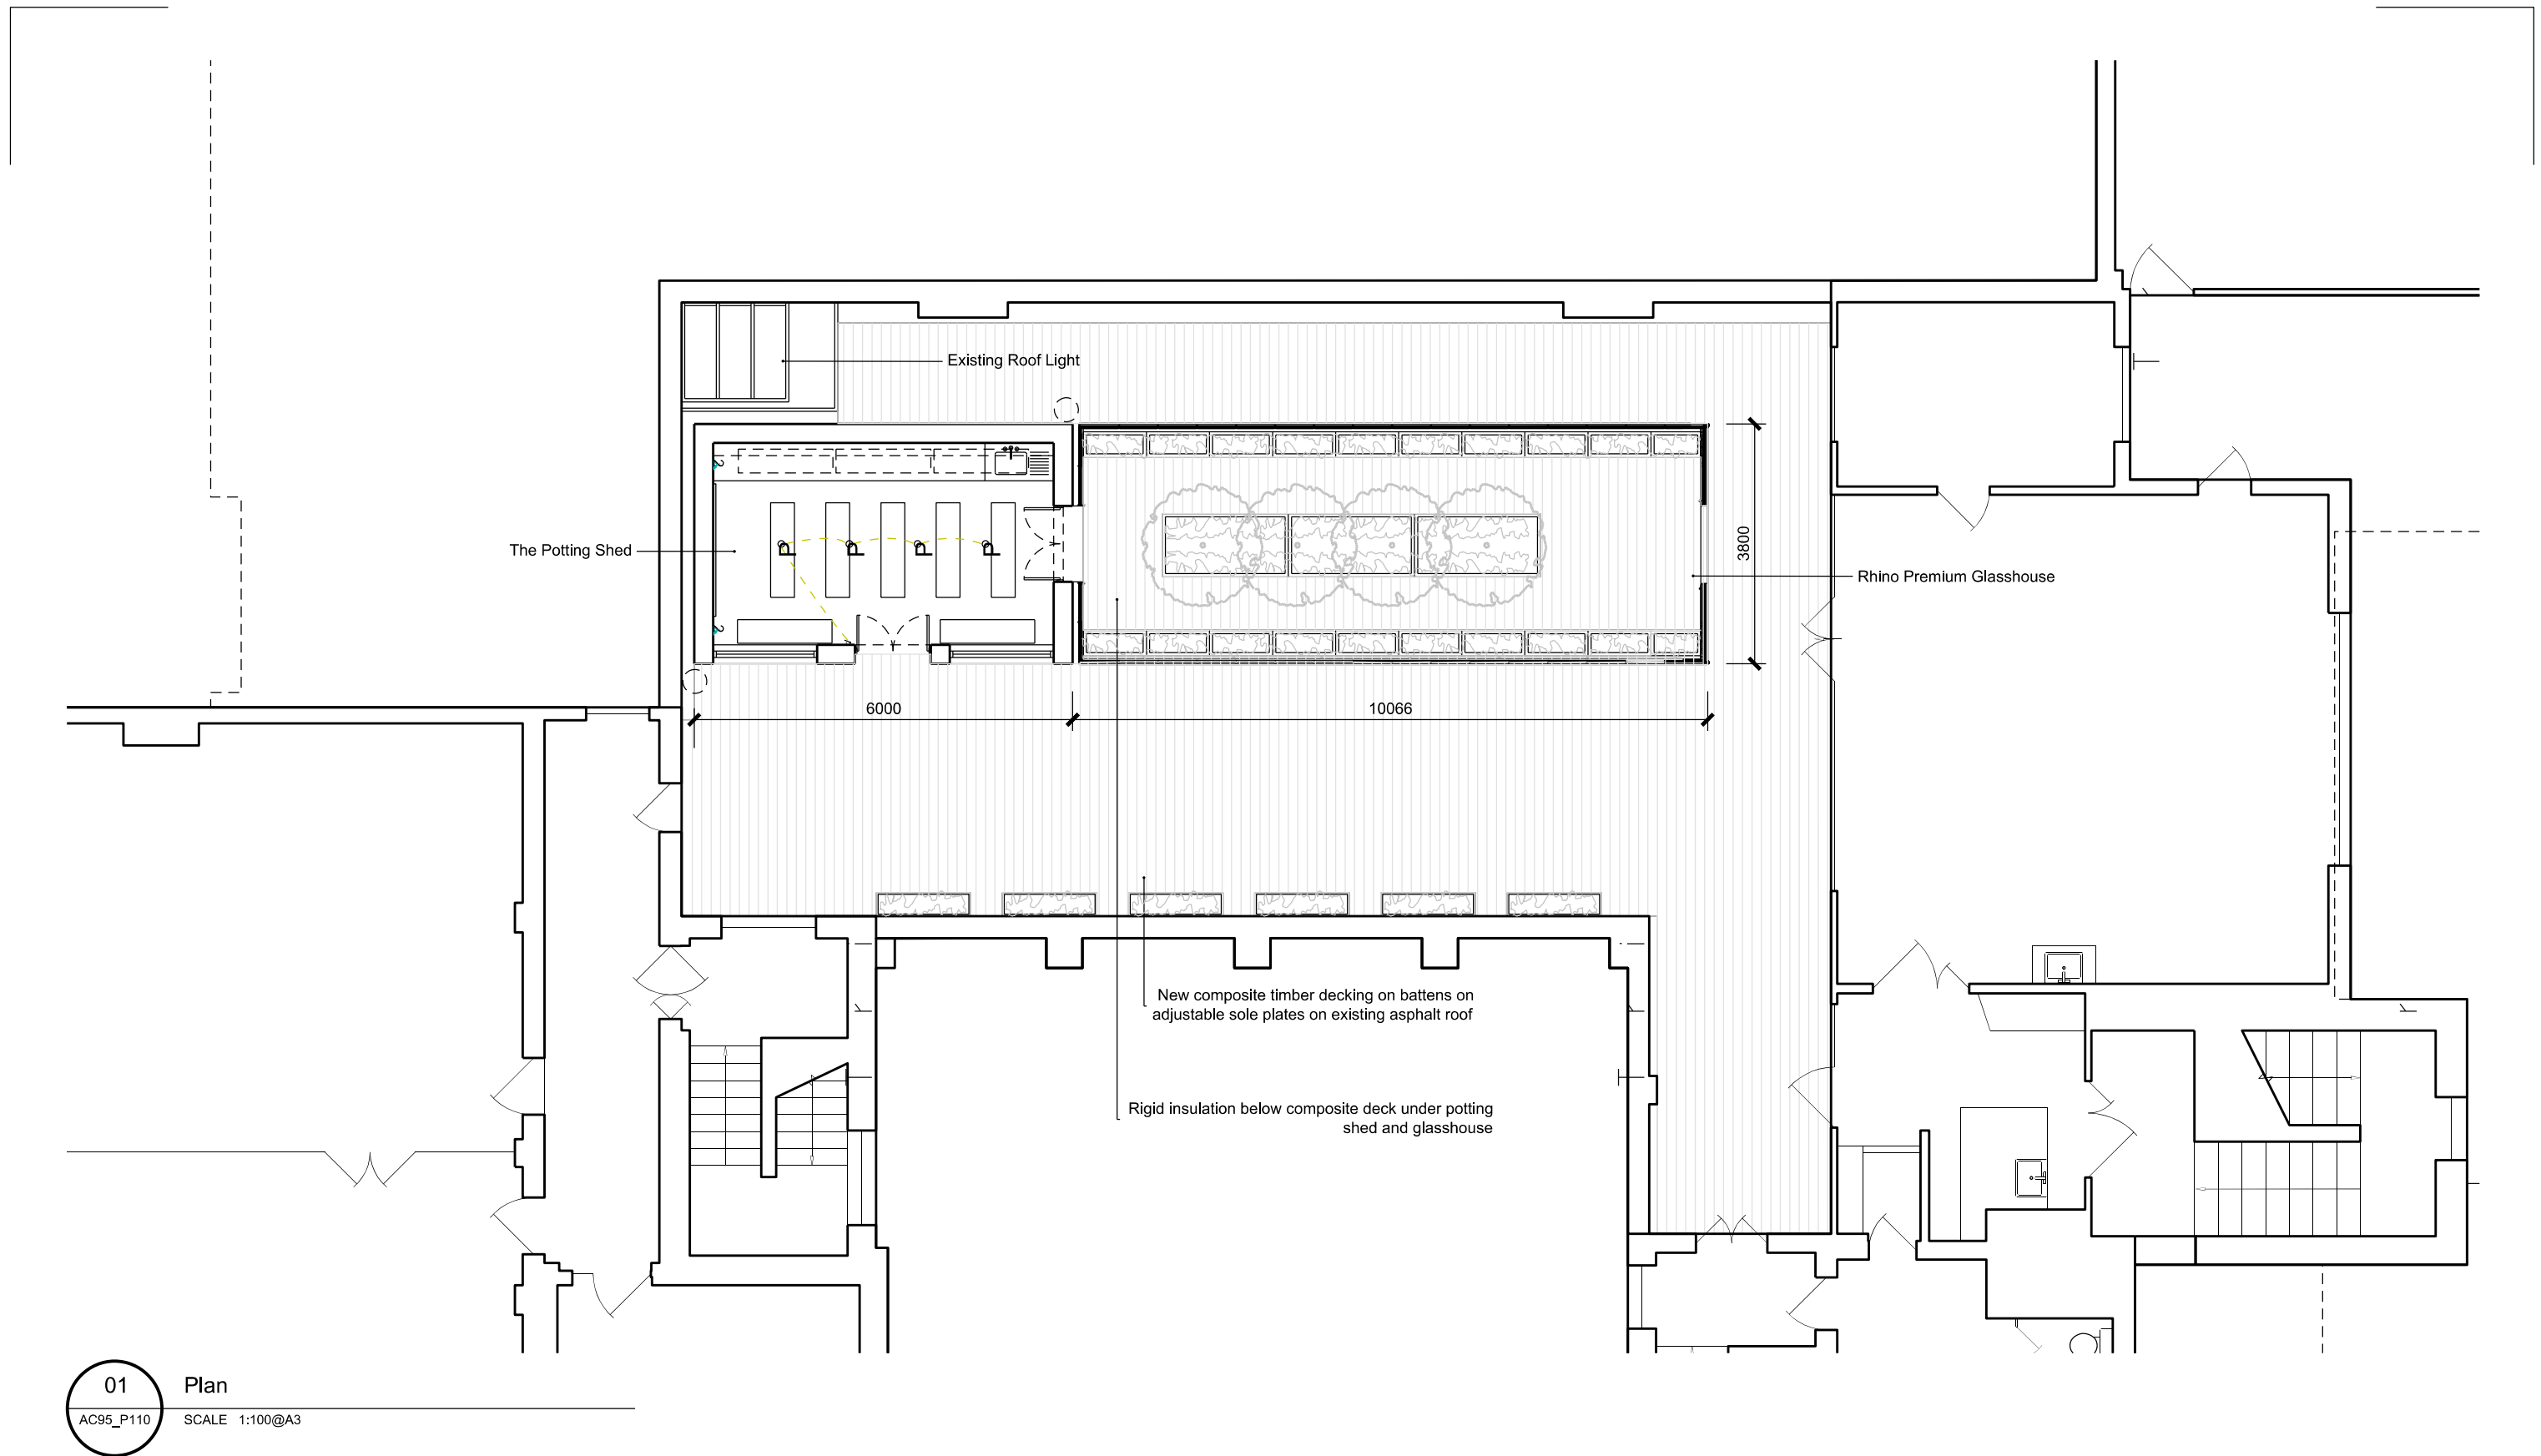

the boathouse design studio
27 ferry road teddington tw11 9nn
t: 020 8973 0050
e: info@maa-architects.com
w: www.maa-architects.com




General Notes: This drawing is copyright of Matthew Allchurch Architects Limited		 ISO 9001 Certificate No. GB2005290		<div>P01 Issue for comment</div> <div>P00 Issue for comment</div> <div>Rev: Description:</div>	<div>27.11.17 AS MA</div> <div>10.11.17 ODP MA</div> <div>Date Drn by: Ckd by:</div>	Client: Precis Holdings		 the boathouse design studio 27 ferry road teddington tw11 9nn t: 020 8973 0050 e: info@maa-architects.com w: www.maa-architects.com			
Project Name: Argyle Primary School											
Drawing Title: Proposed Roof Plan											
Scale:						Project No:	Drawing No:	Revision:	Scale:	Date:	
A3						AC95	P100	P01	1:100 @ A3	10.11.17	
Drawn By:		Checked By:	Status:								
ODP		MA	Planning								

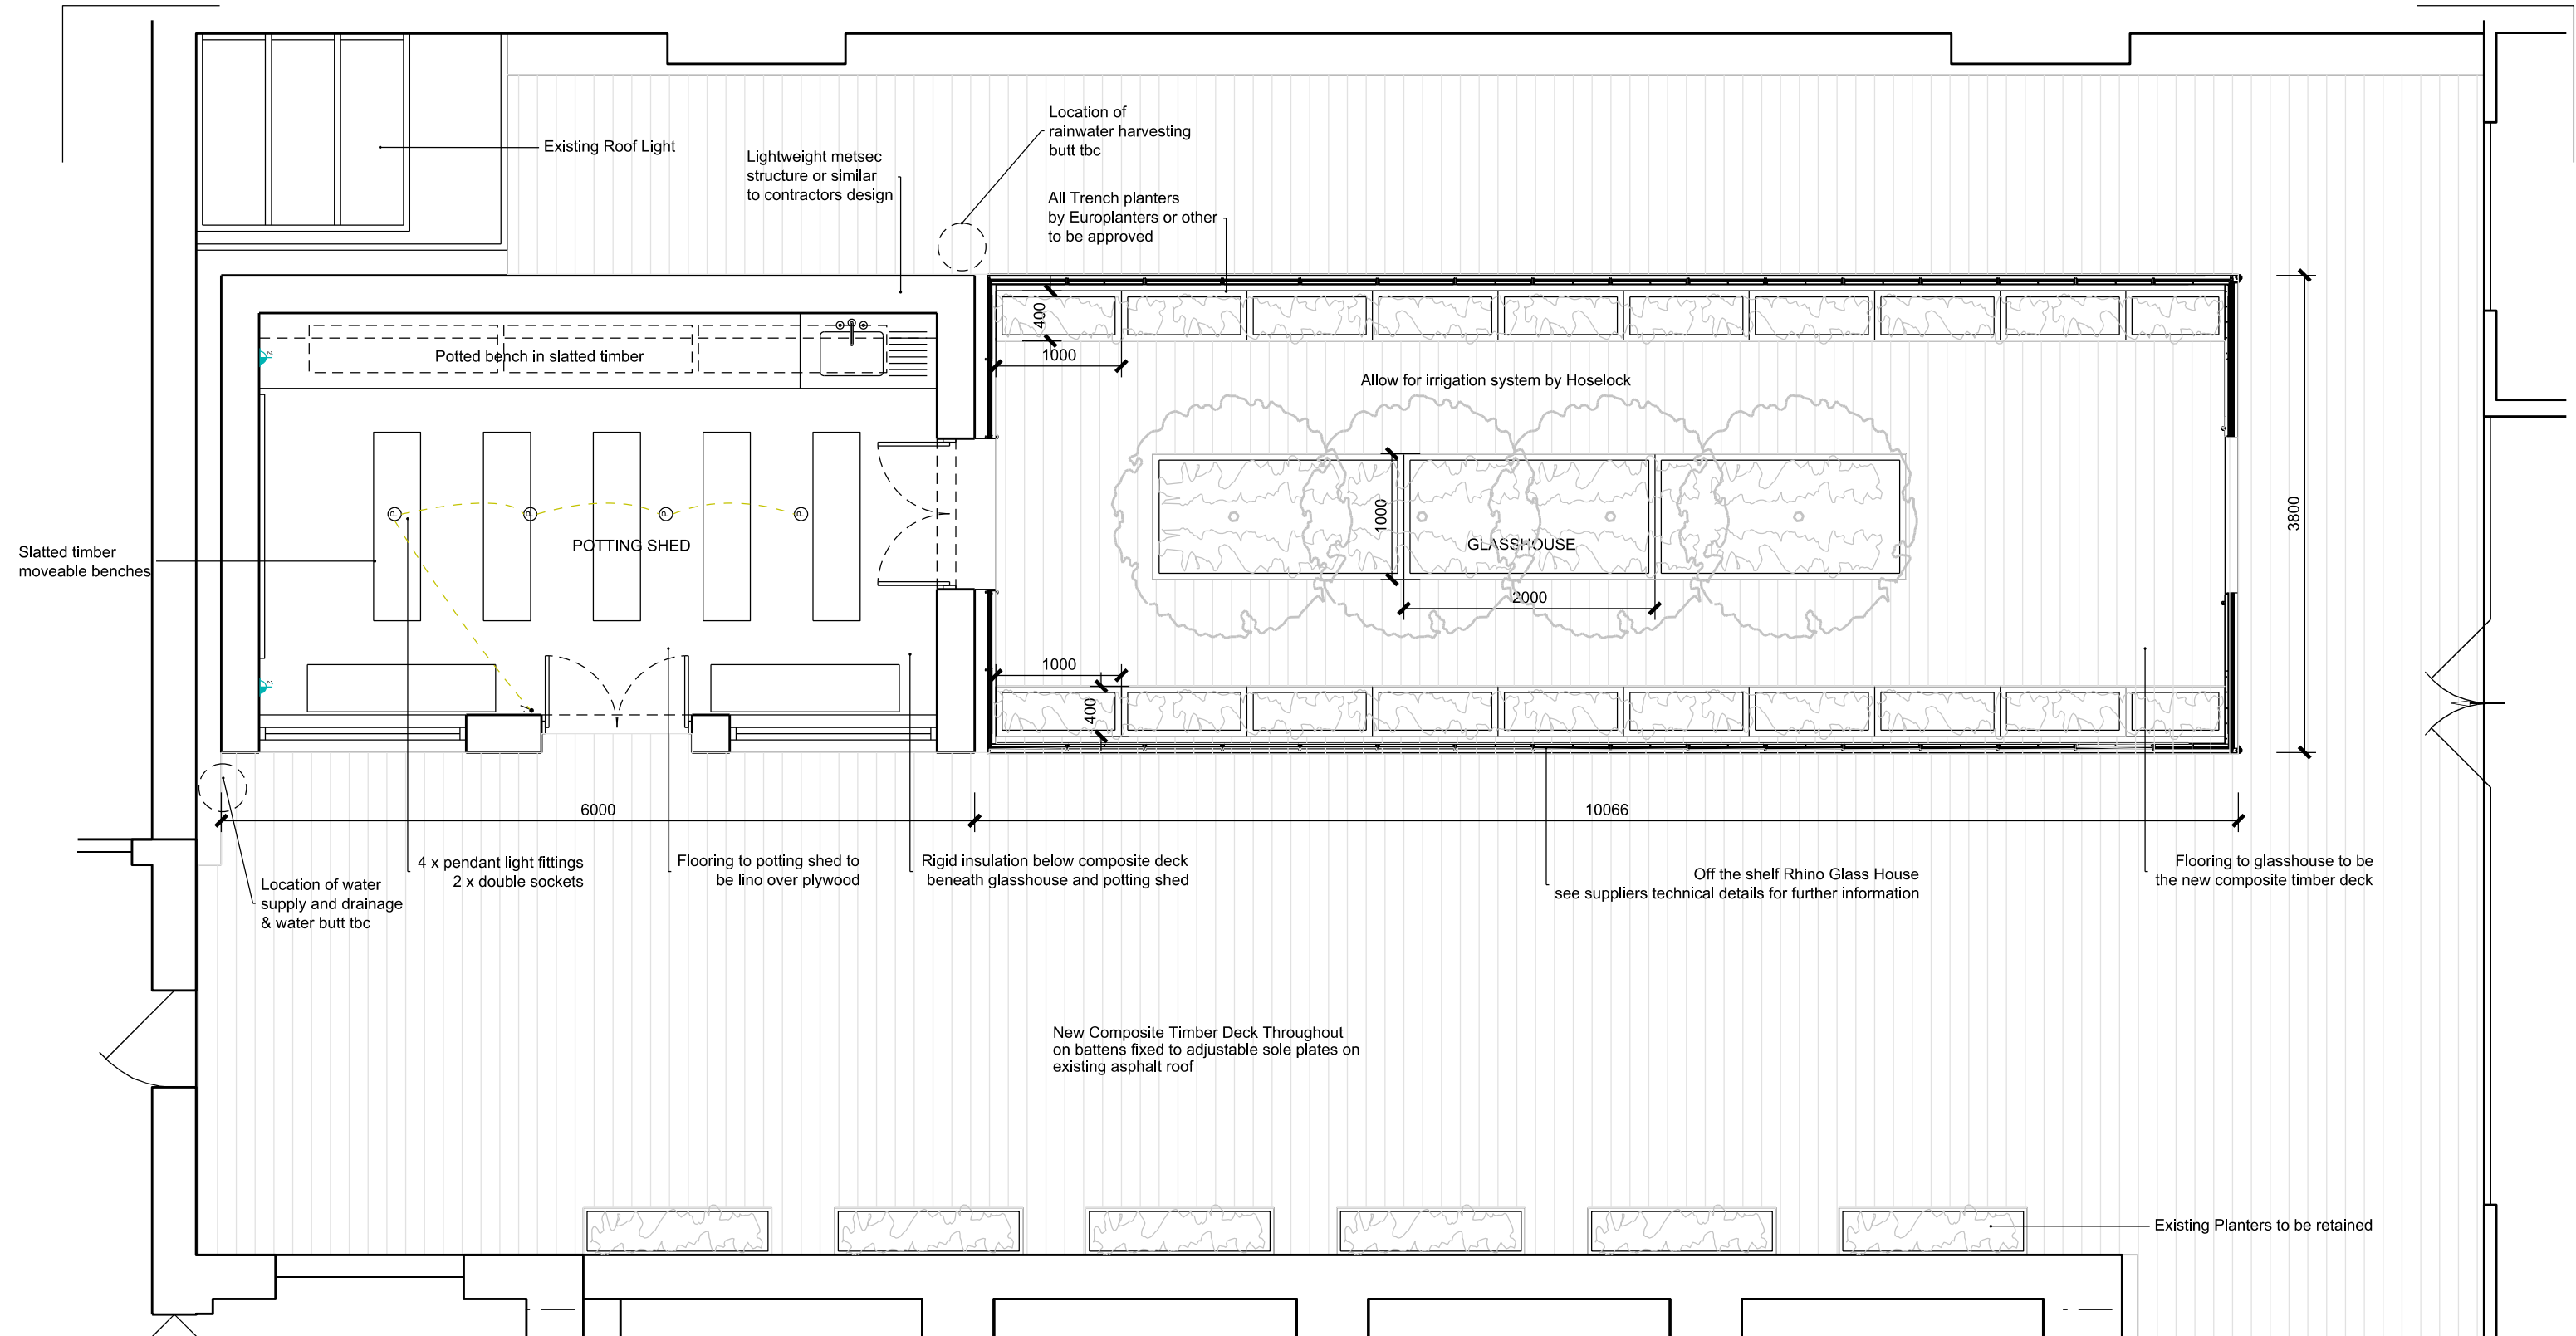

01 Plan
AC95_P110 SCALE 1:100@A3

General Notes:
This drawing is copyright of Matthew Allchurch Architects Limited

 


P01 Issue for comment
P00 Issue for comment
Rev: Description:

27.11.17 AS MA
10.11.17 ODP MA
Date Drn by: Ckd by:

Client: Precis Holdings				
Project Name: Argyle Primary School				
Drawing Title: Proposed Plan				
Project No: AC95	Drawing No: P110	Revision: P01	Scale: 1:50 @ A3	Date: 10.11.17
Drawn By: ODP	Checked By: MA	Status: Planning		



the boathouse design studio
27 ferry road teddington tw11 9nn
t: 020 8973 0050
e: info@maa-architects.com
w: www.maa-architects.com

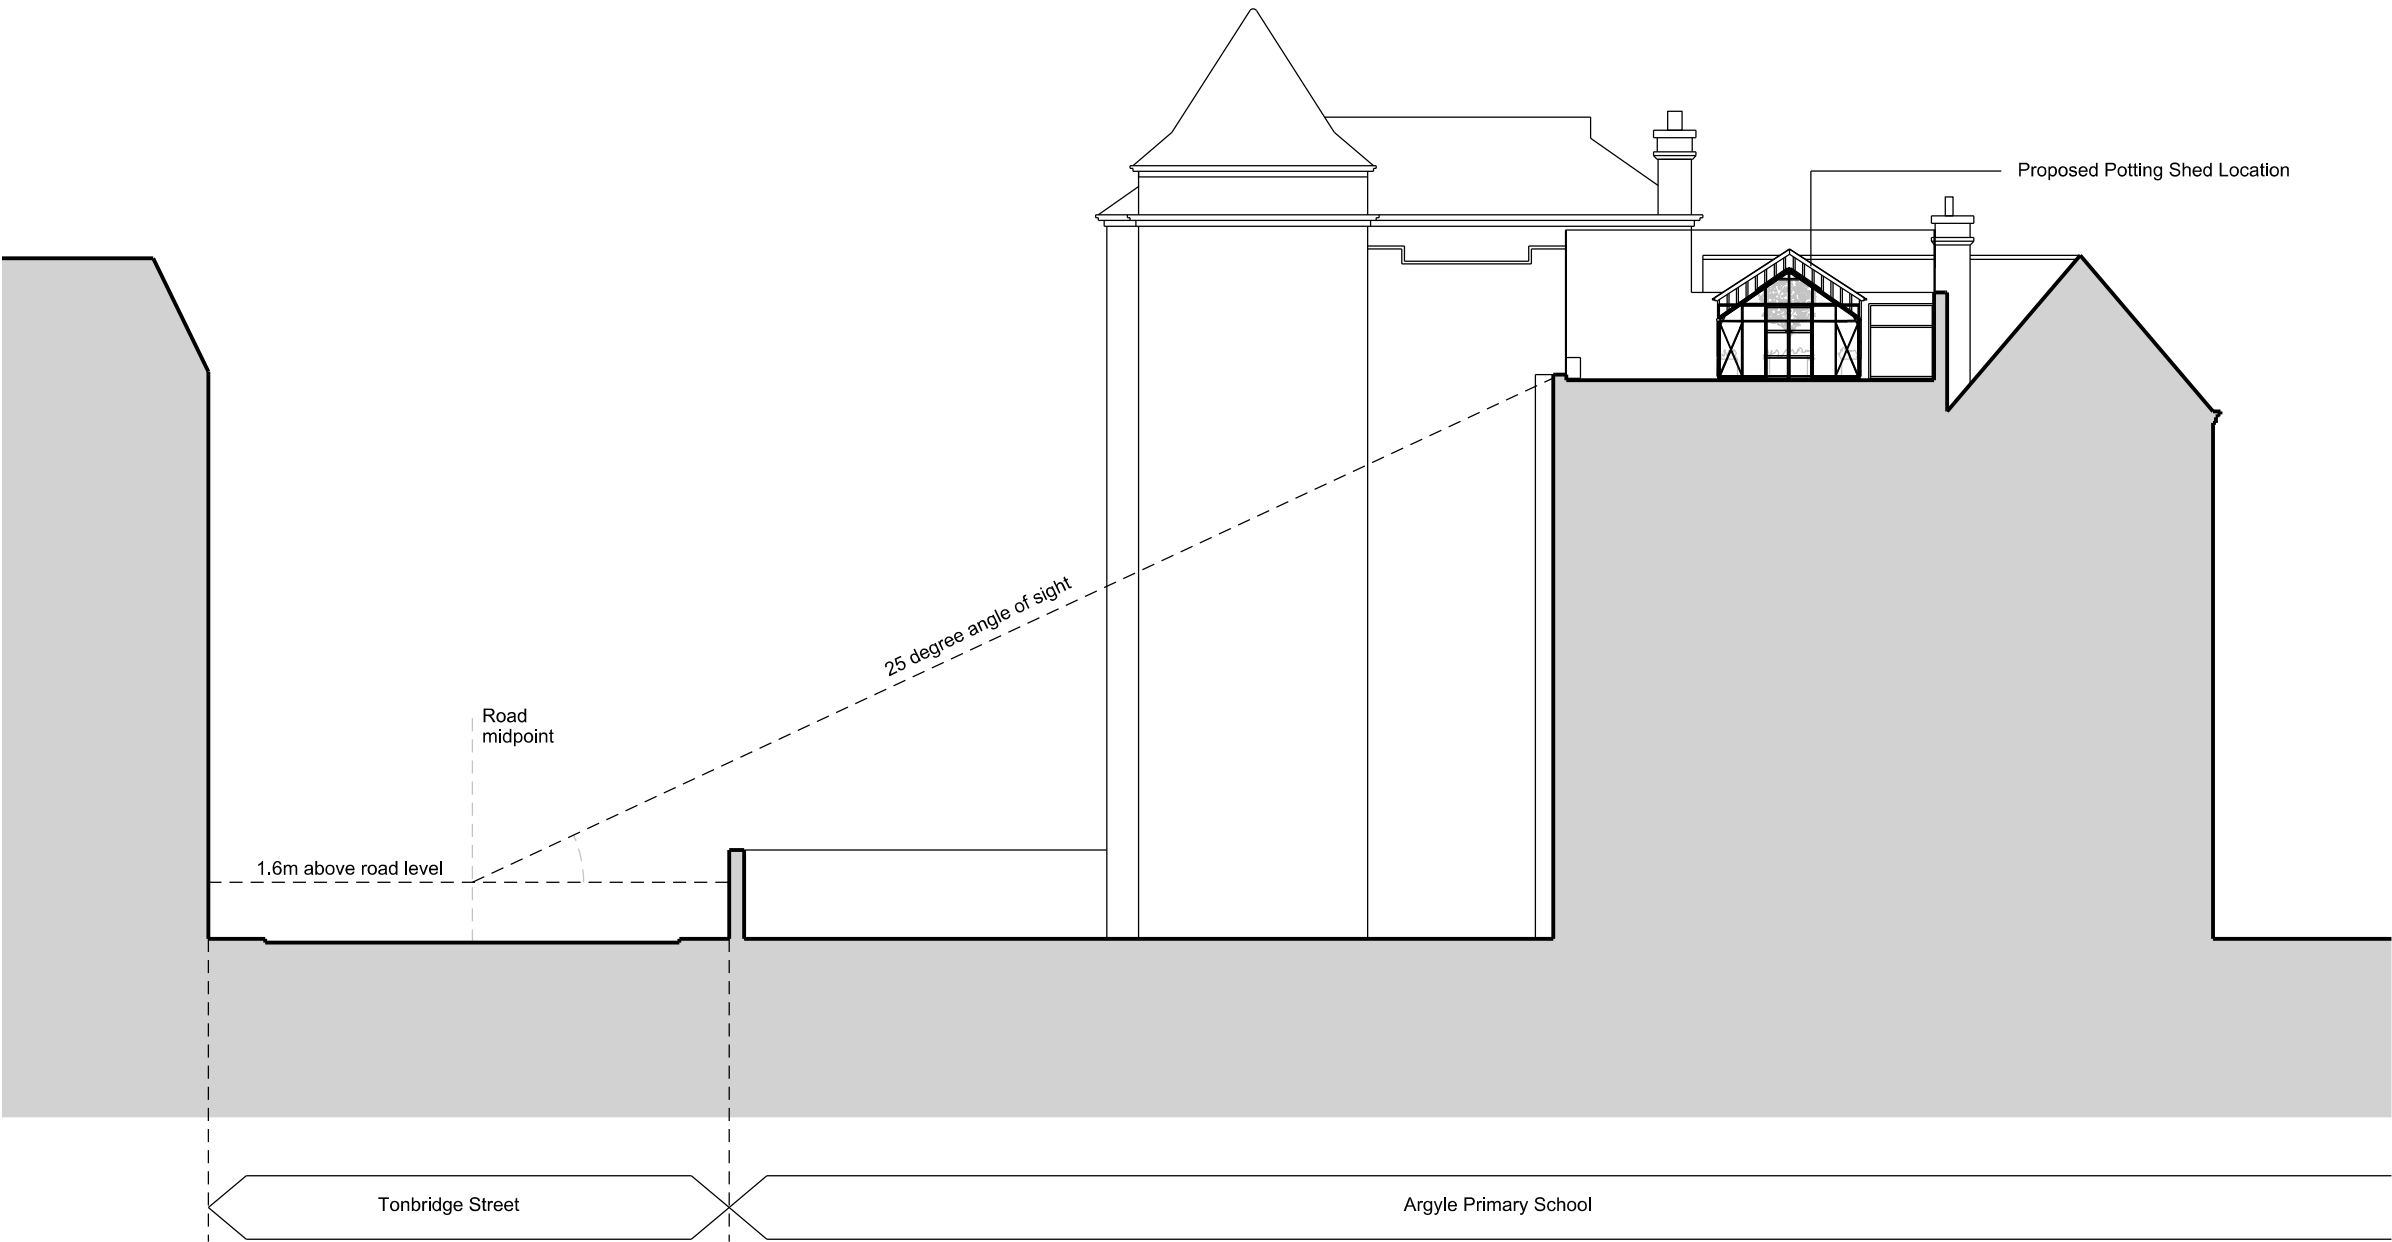
 






01

Argyle School Section

AC95_P050


SCALE 1:200@A3

General Notes: This drawing is copyright of Matthew Allchurch Architects Limited		 ISO 9001 Certificate No. GB2005290							Client: Precis Holdings					 the boathouse design studio 27 ferry road teddington tw11 9nn t: 020 8973 0050 e: info@maa-architects.com w: www.maa-architects.com	
									Project Name: Argyle Primary School						
Scale:								Drawing Title: Argle School Section							
A3								Project No: AC95	Drawing No: P120	Revision: P00	Scale: 1:200 @ A3	Date: 09.03.18			
								Drawn By: ODP	Checked By: MA	Status: Planning					
				P00 Issue for comment				09.03.18 ODP MA							
				Rev: Description:				Date Drn by: Ckd by:							

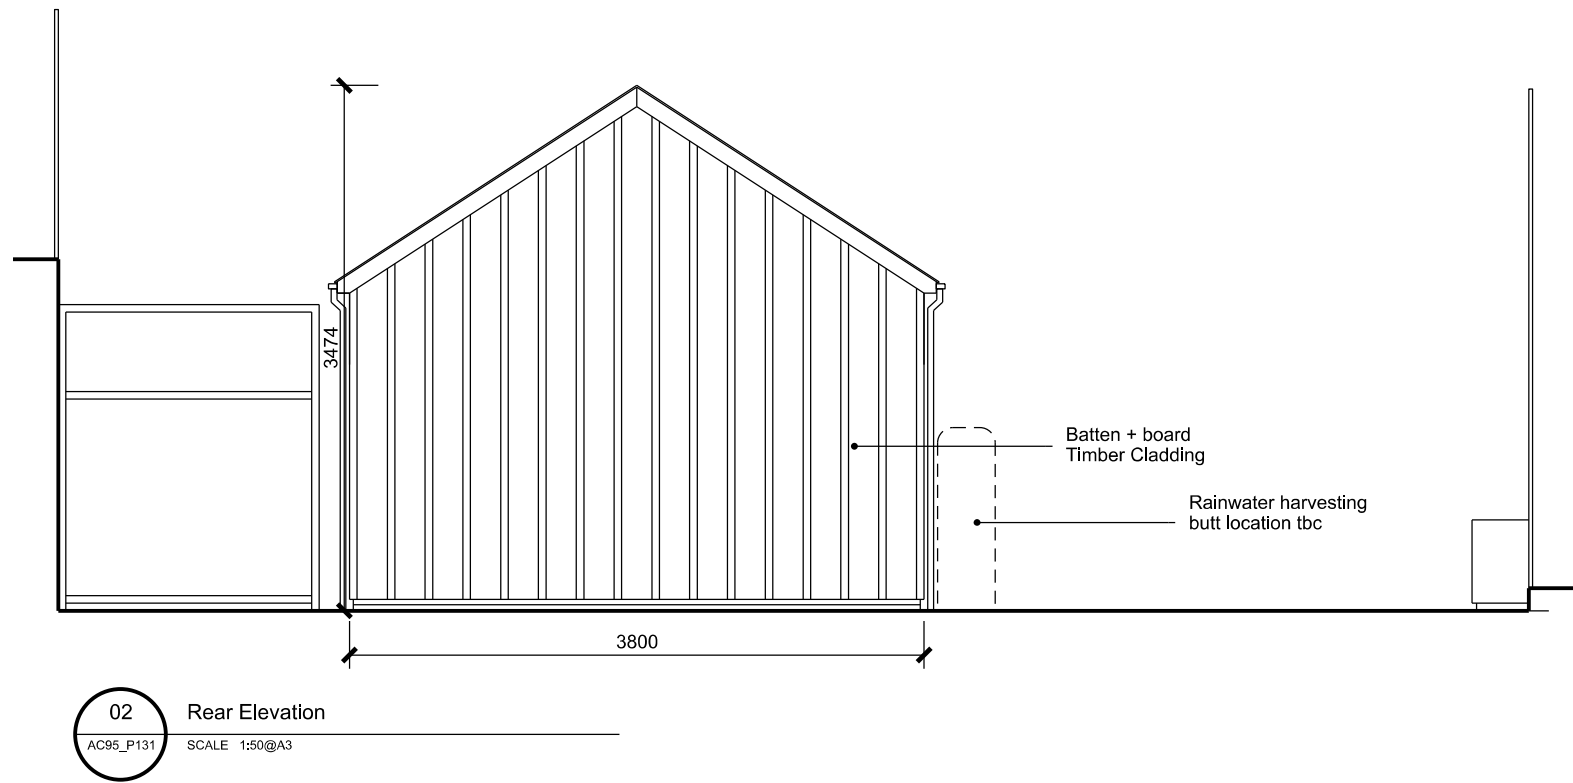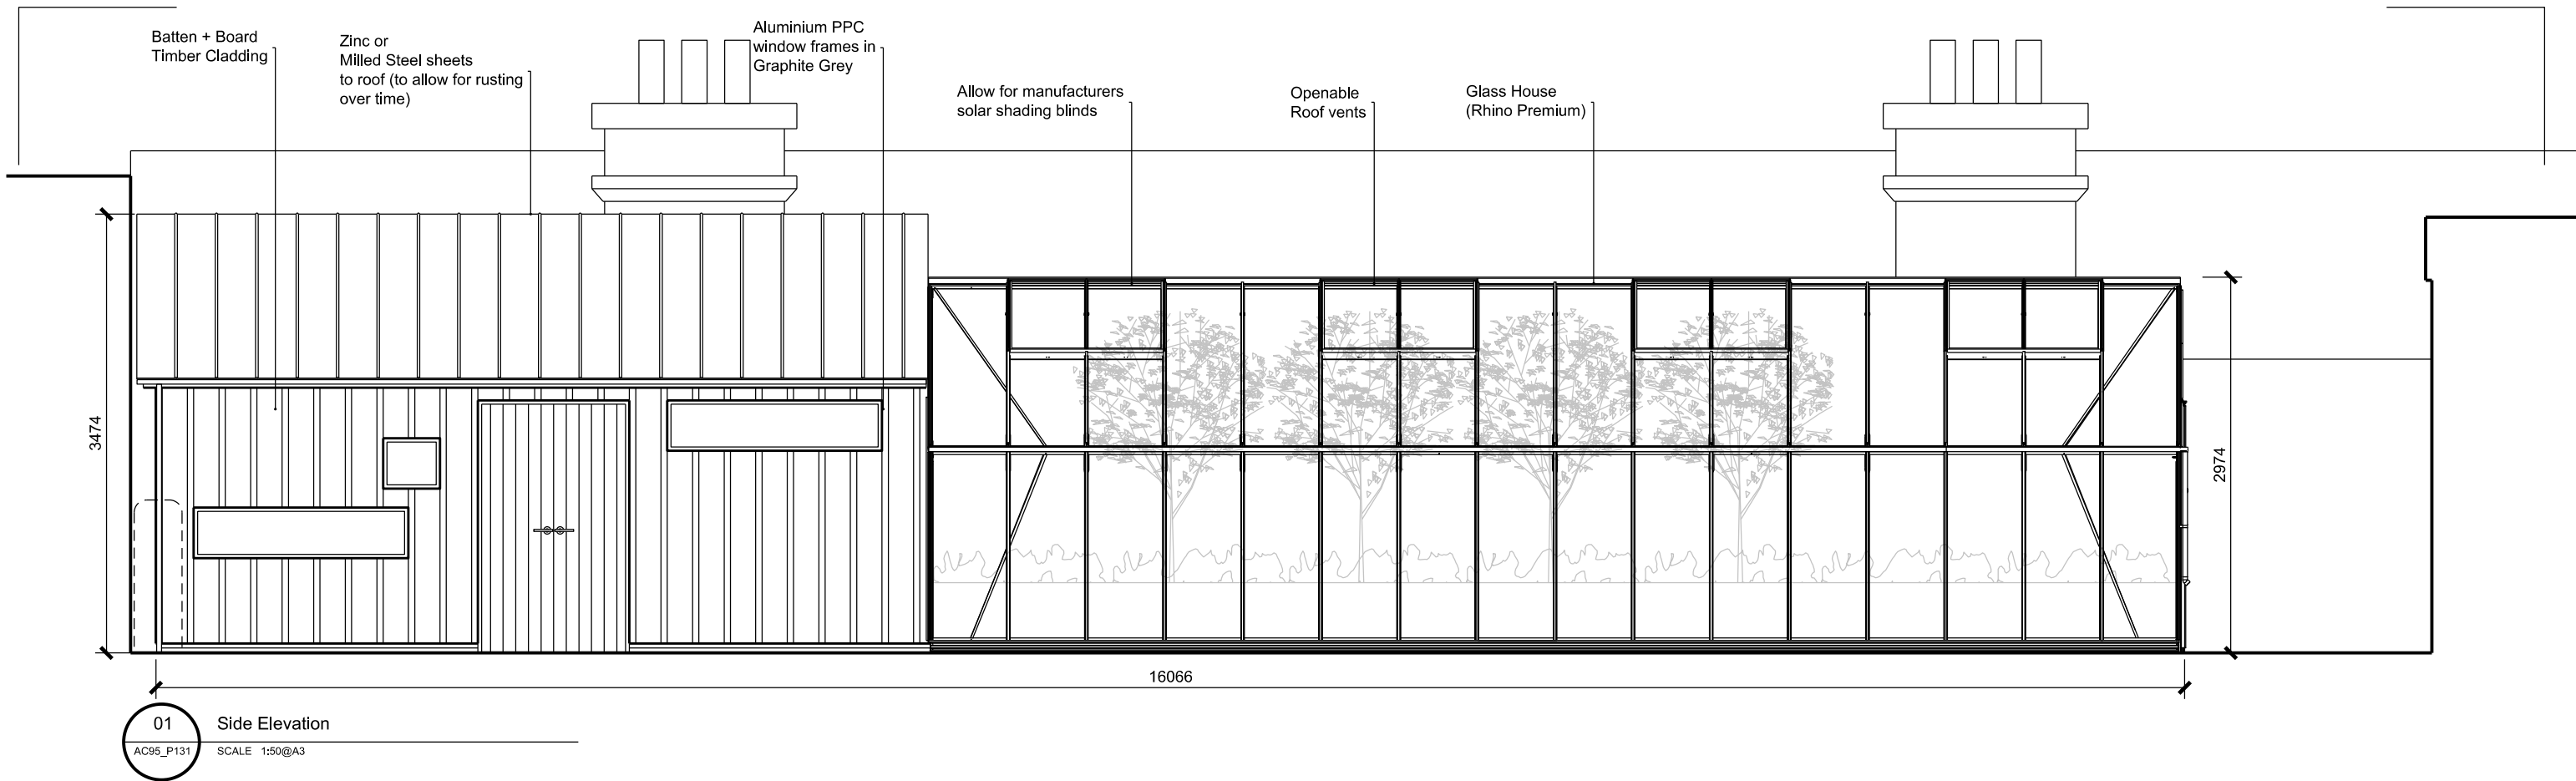

General Notes:

This drawing is copyright of Matthew Allchurch Architects Limited

 

A3

P01 Issue for comment
P00 Issue for comment
Rev: Description:

27.11.17 AS MA
10.11.17 ODP MA
Date Drn by: Ckd by:

Client:

Precis Holdings

Project Name:

Argyle Primary School

Drawing Title:


Proposed Elevations

Project No:	Drawing No:	Revision:	Scale:	Date:
AC95	P131	P01	1:50 @ A3	10.11.17
Drawn By:	Checked By:	Status:		
ODP	MA	Planning		




the boathouse design studio
27 ferry road teddington tw11 9nn
t: 020 8973 0050

e: info@maa-architects.com
w: www.maa-architects.com

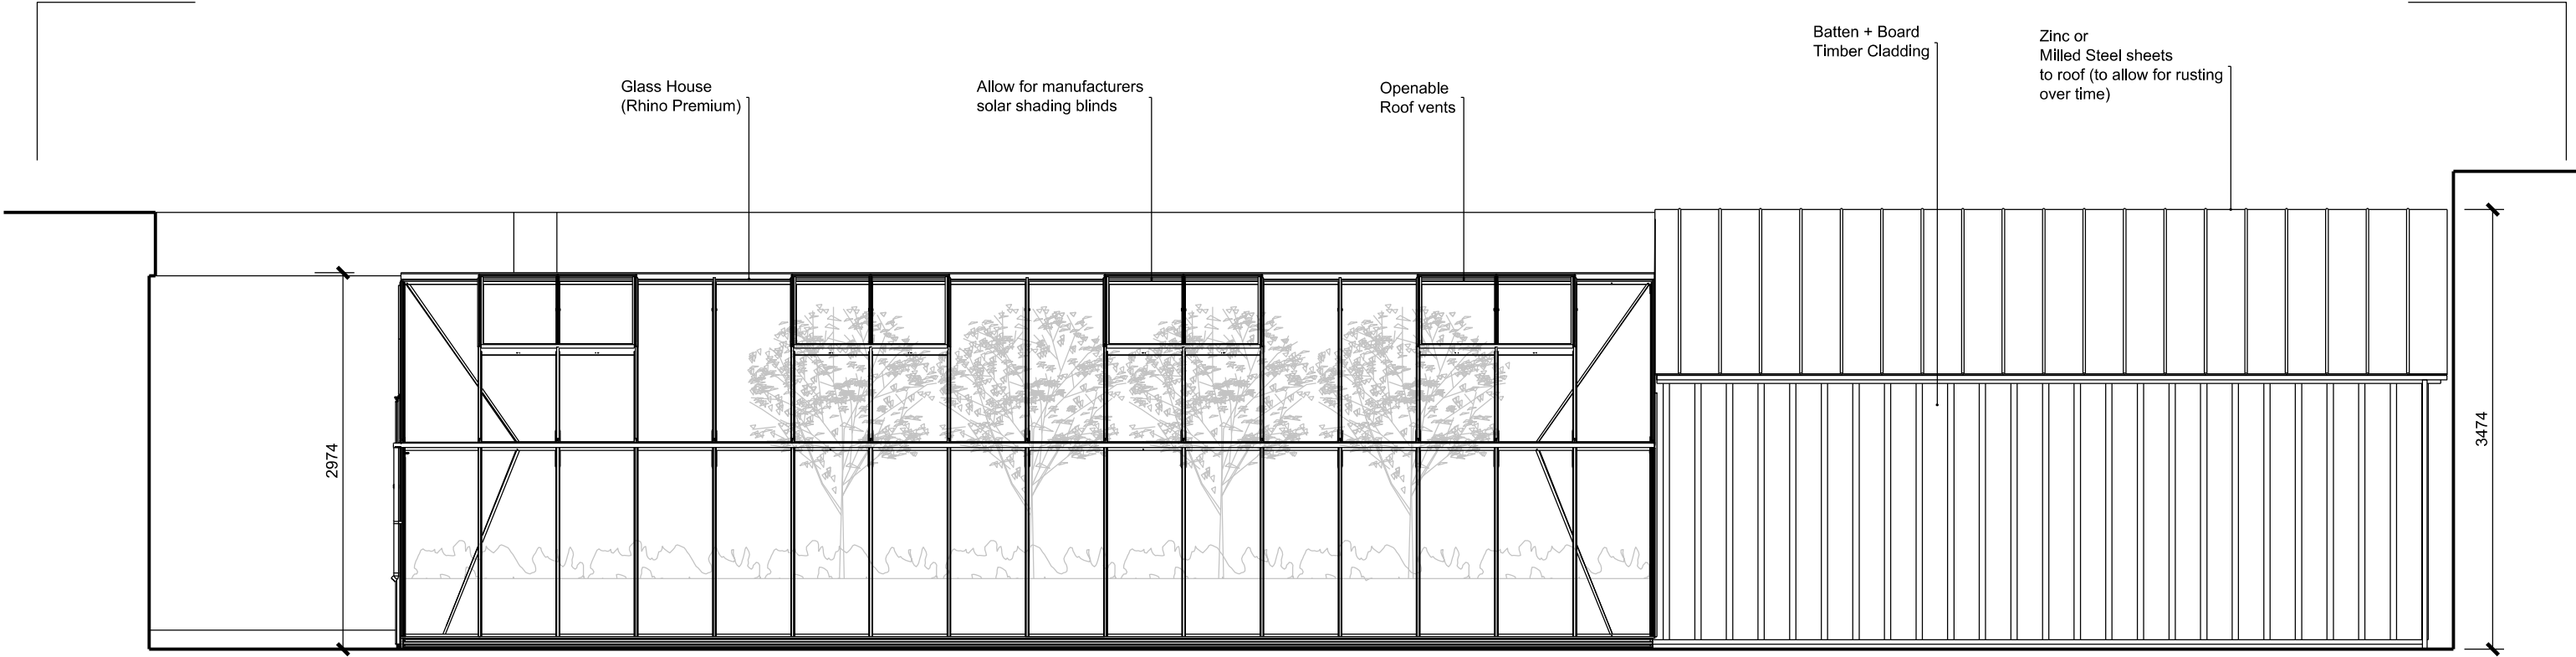


01 Side Elevation
AC95_P132 SCALE 1:50@A3

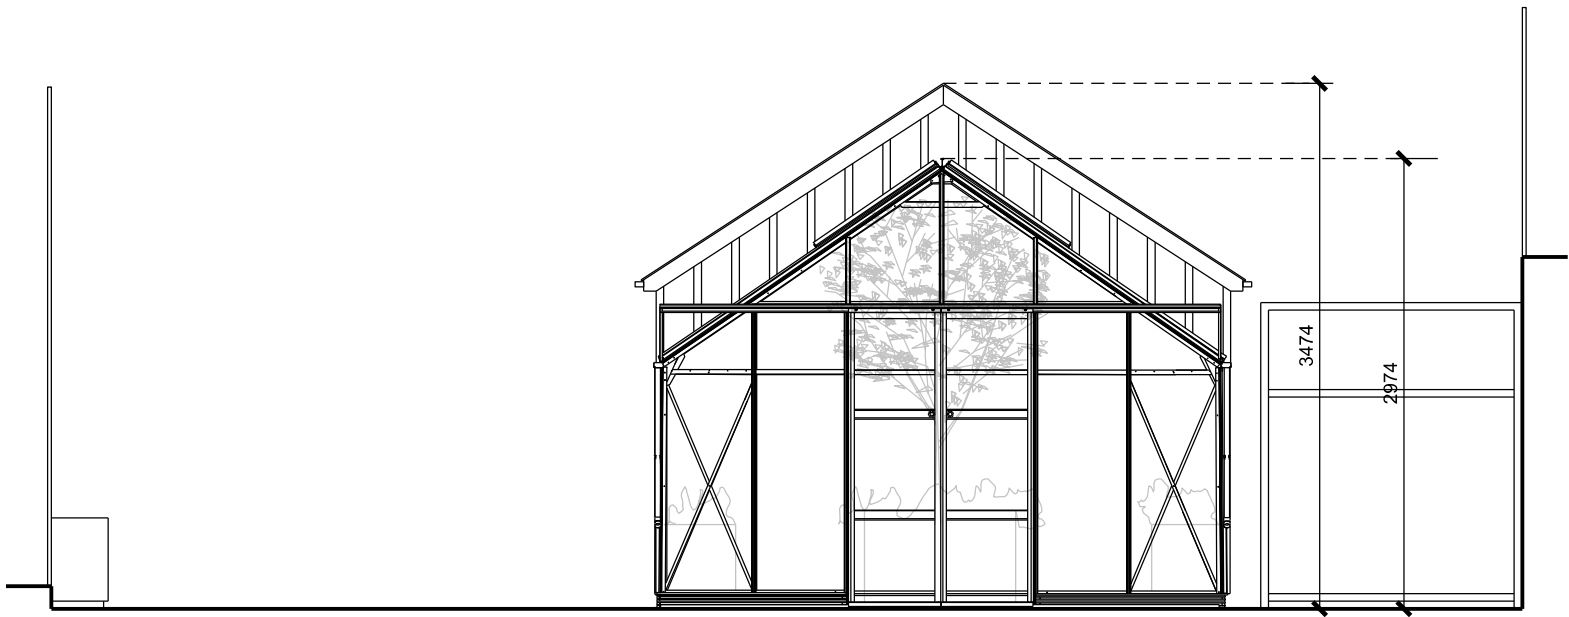

02 Front Elevation
AC95_P132 SCALE 1:50@A3

General Notes:

This drawing is copyright of Matthew Allchurch Architects Limited

 

A3

P00 Issue for comment
Rev: Description:

27.11.17 AS MA
Date Drn by: Ckd by:

Client: Precis Holdings				
Project Name: Argyle Primary School				
Drawing Title: Proposed Elevations				
Project No: AC95	Drawing No: P132	Revision: P00	Scale: 1:50 @ A3	Date: 10.11.17
Drawn By: ODP	Checked By: MA	Status: Planning		

MAA Architects

the boathouse design studio
27 ferry road teddington tw11 9nn
t: 020 8973 0050
e: info@maa-architects.com
w: www.maa-architects.com