




PROPOSED FRONT ELEVATION

Retain existing bow window shape  
Change to medium size Georgian  
style glazed panels

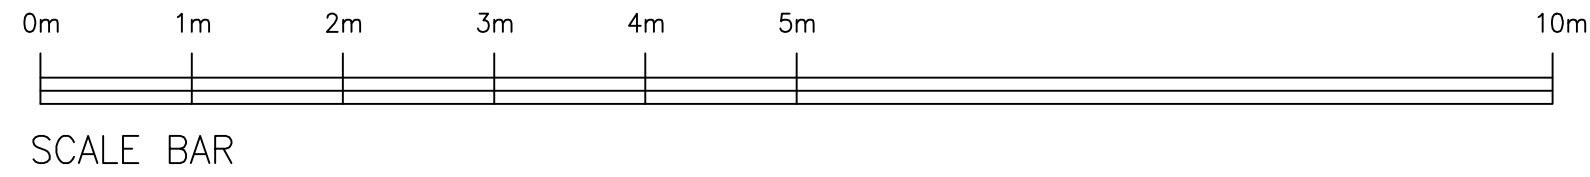

EXISTING FRONT ELEVATION

**PembrookDesign**  
Summit House, Horsecroft Road, The Pinnacles, Harlow, Essex, CM19 5BN  
Tel: 01279 433889, Fax: 01279 433889,  
E-Mail: [pembrook@pembrook.co.uk](mailto:pembrook@pembrook.co.uk)  
Website: [www.pembrook.co.uk](http://www.pembrook.co.uk)

Client:	The Fat Boy Pub Co.
Project:	THE LORE OF THE LAND 4 CONWAY STREET FITZROVIA, LONDON W1T 6BB
Drawing Title:	EXISTING & PROPOSED ELEVATIONS
Drawing No:	3175/33
Scale:	1:50@A1
Date:	APRIL 2018
Drawn By:	TAM
Revision:	

Drawing not to be scaled. Dimensions indicated must be checked  
on site before manufacture by contractor.  
any discrepancy should be reported immediately.