






PROPOSED REAR ELEVATION

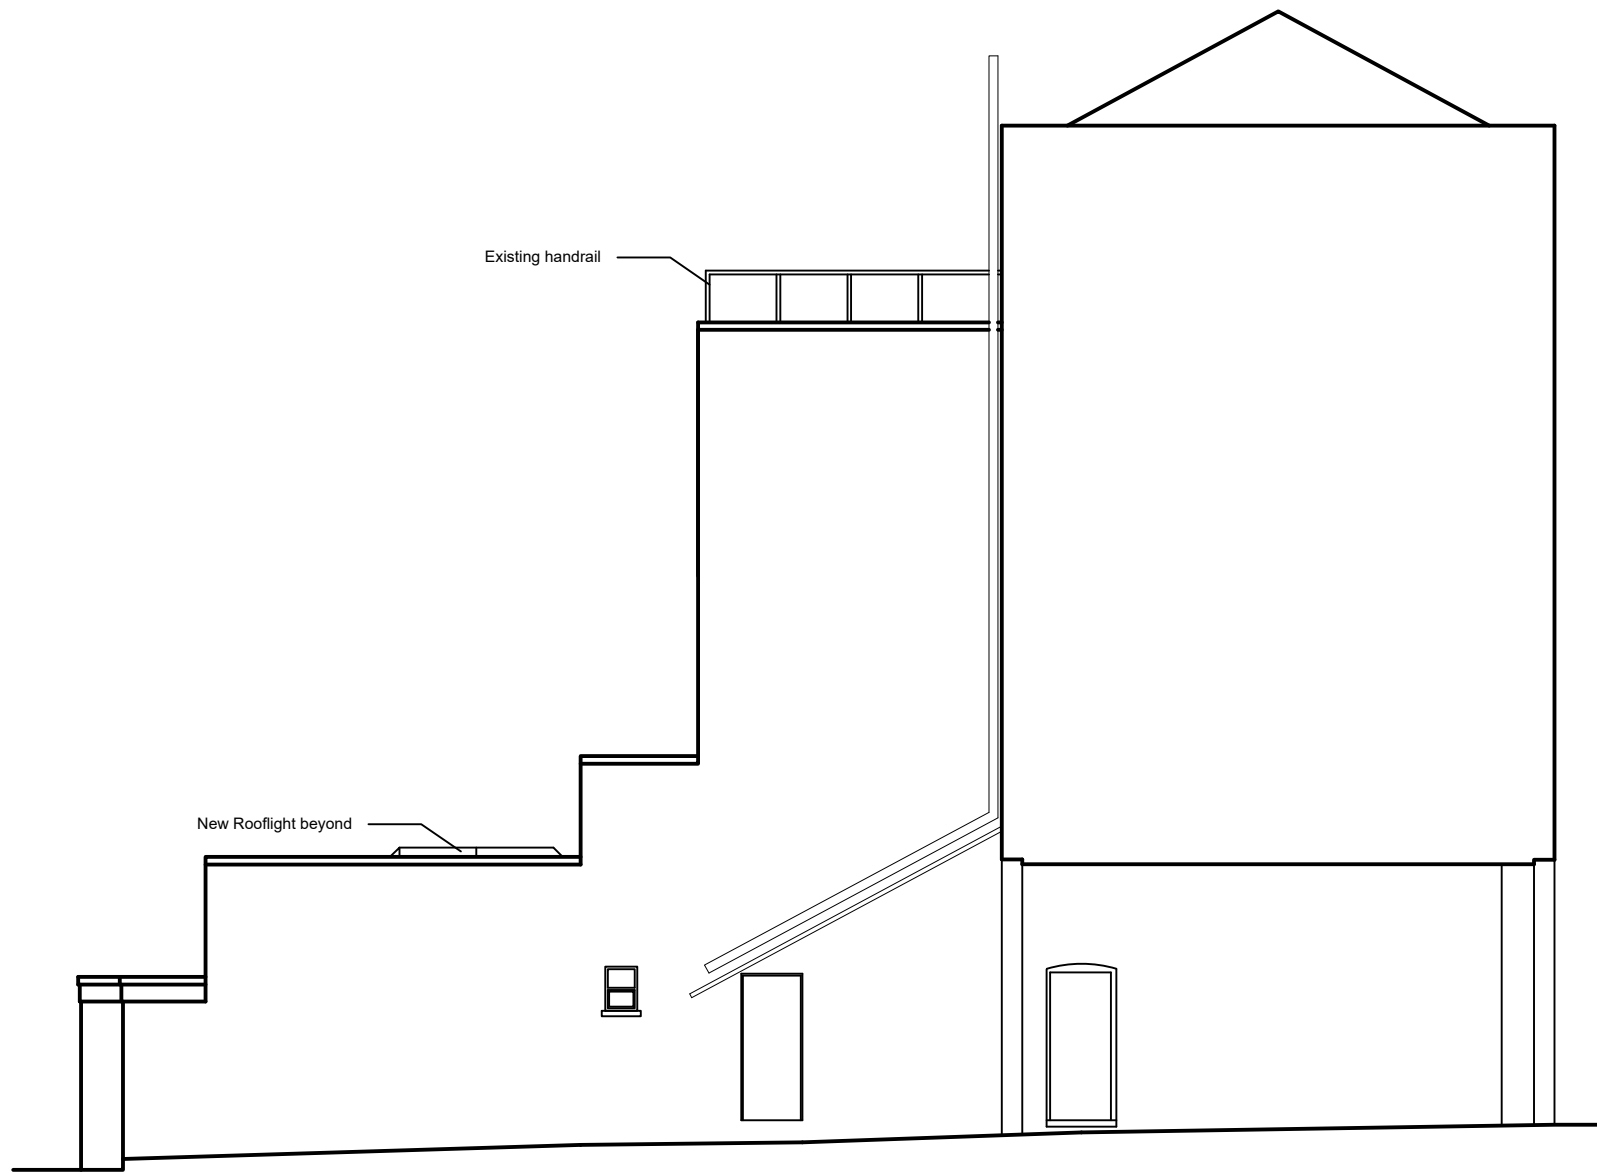


PROPOSED SIDE ELEVATION

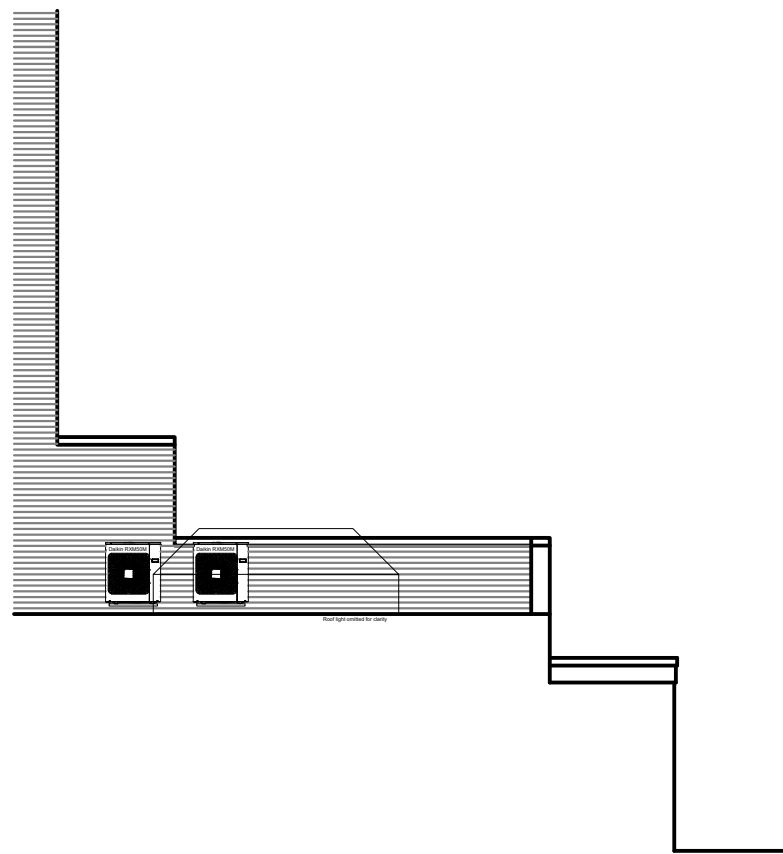


PROPOSED SIDE ELEVATION

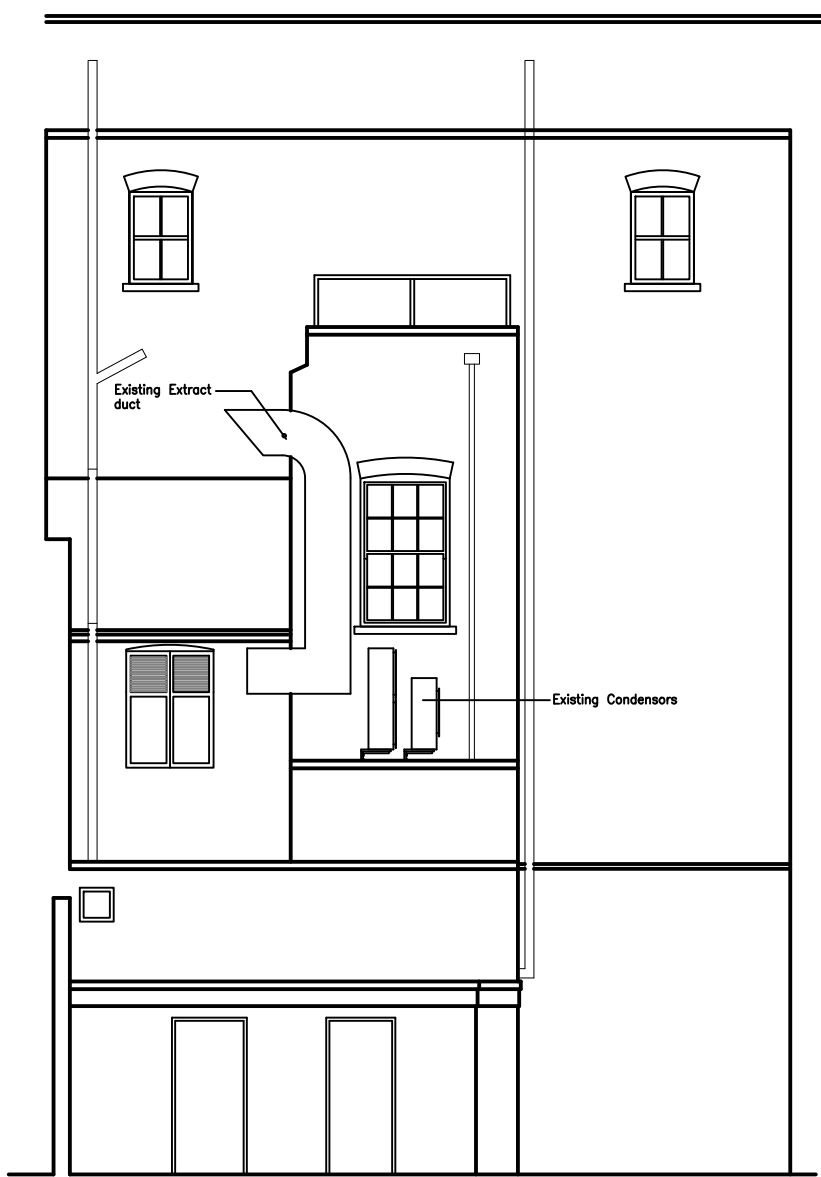

EXISTING REAR ELEVATION

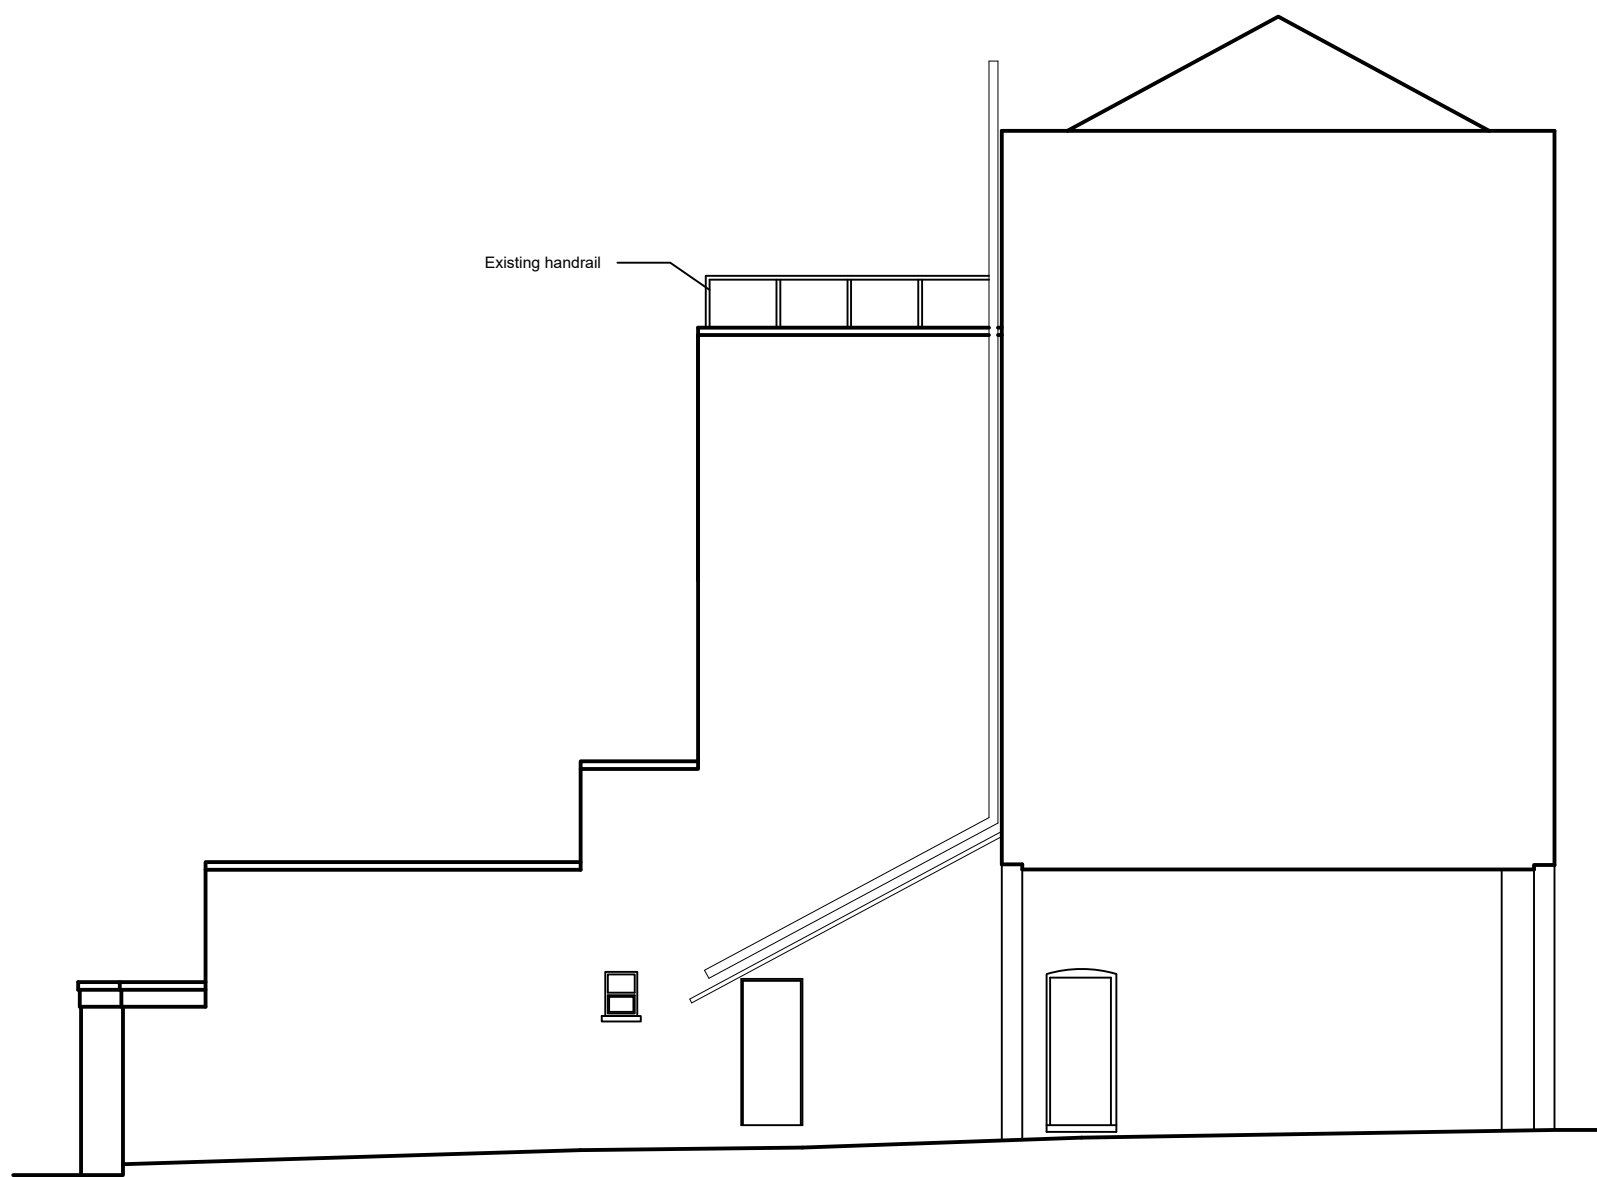

EXISTING SIDE ELEVATION

 

**PembrookDesign**

Summit House, Horsecroft Road, The Pinnacles, Harlow, Essex, CM19 5BN  
Tel: 01279 433889 Fax: 01279 433889  
E-Mail: pembrook@pembrook.co.uk  
Website: www.pembrook.co.uk

Client: The Fat Boy Pub Co.

Project:  
THE LORE OF THE LAND  
4 CONWAY STREET  
FITZROVIA, LONDON  
W1T 6BB

Drawing Title:  
EXISTING AND PROPOSED  
SIDE AND REAR ELEVATIONS

Drawing No: 3175/35  
Scale: 1:100@A1  
Date: APRIL 2018  
Drawn By: TAM

Revision:

Drawing not to be scaled. Dimensions indicated must be checked  
on site before manufacture by contractor.  
any discrepancy should be reported immediately.