



KEY SITE PLAN

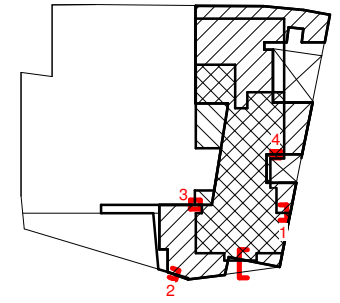

6

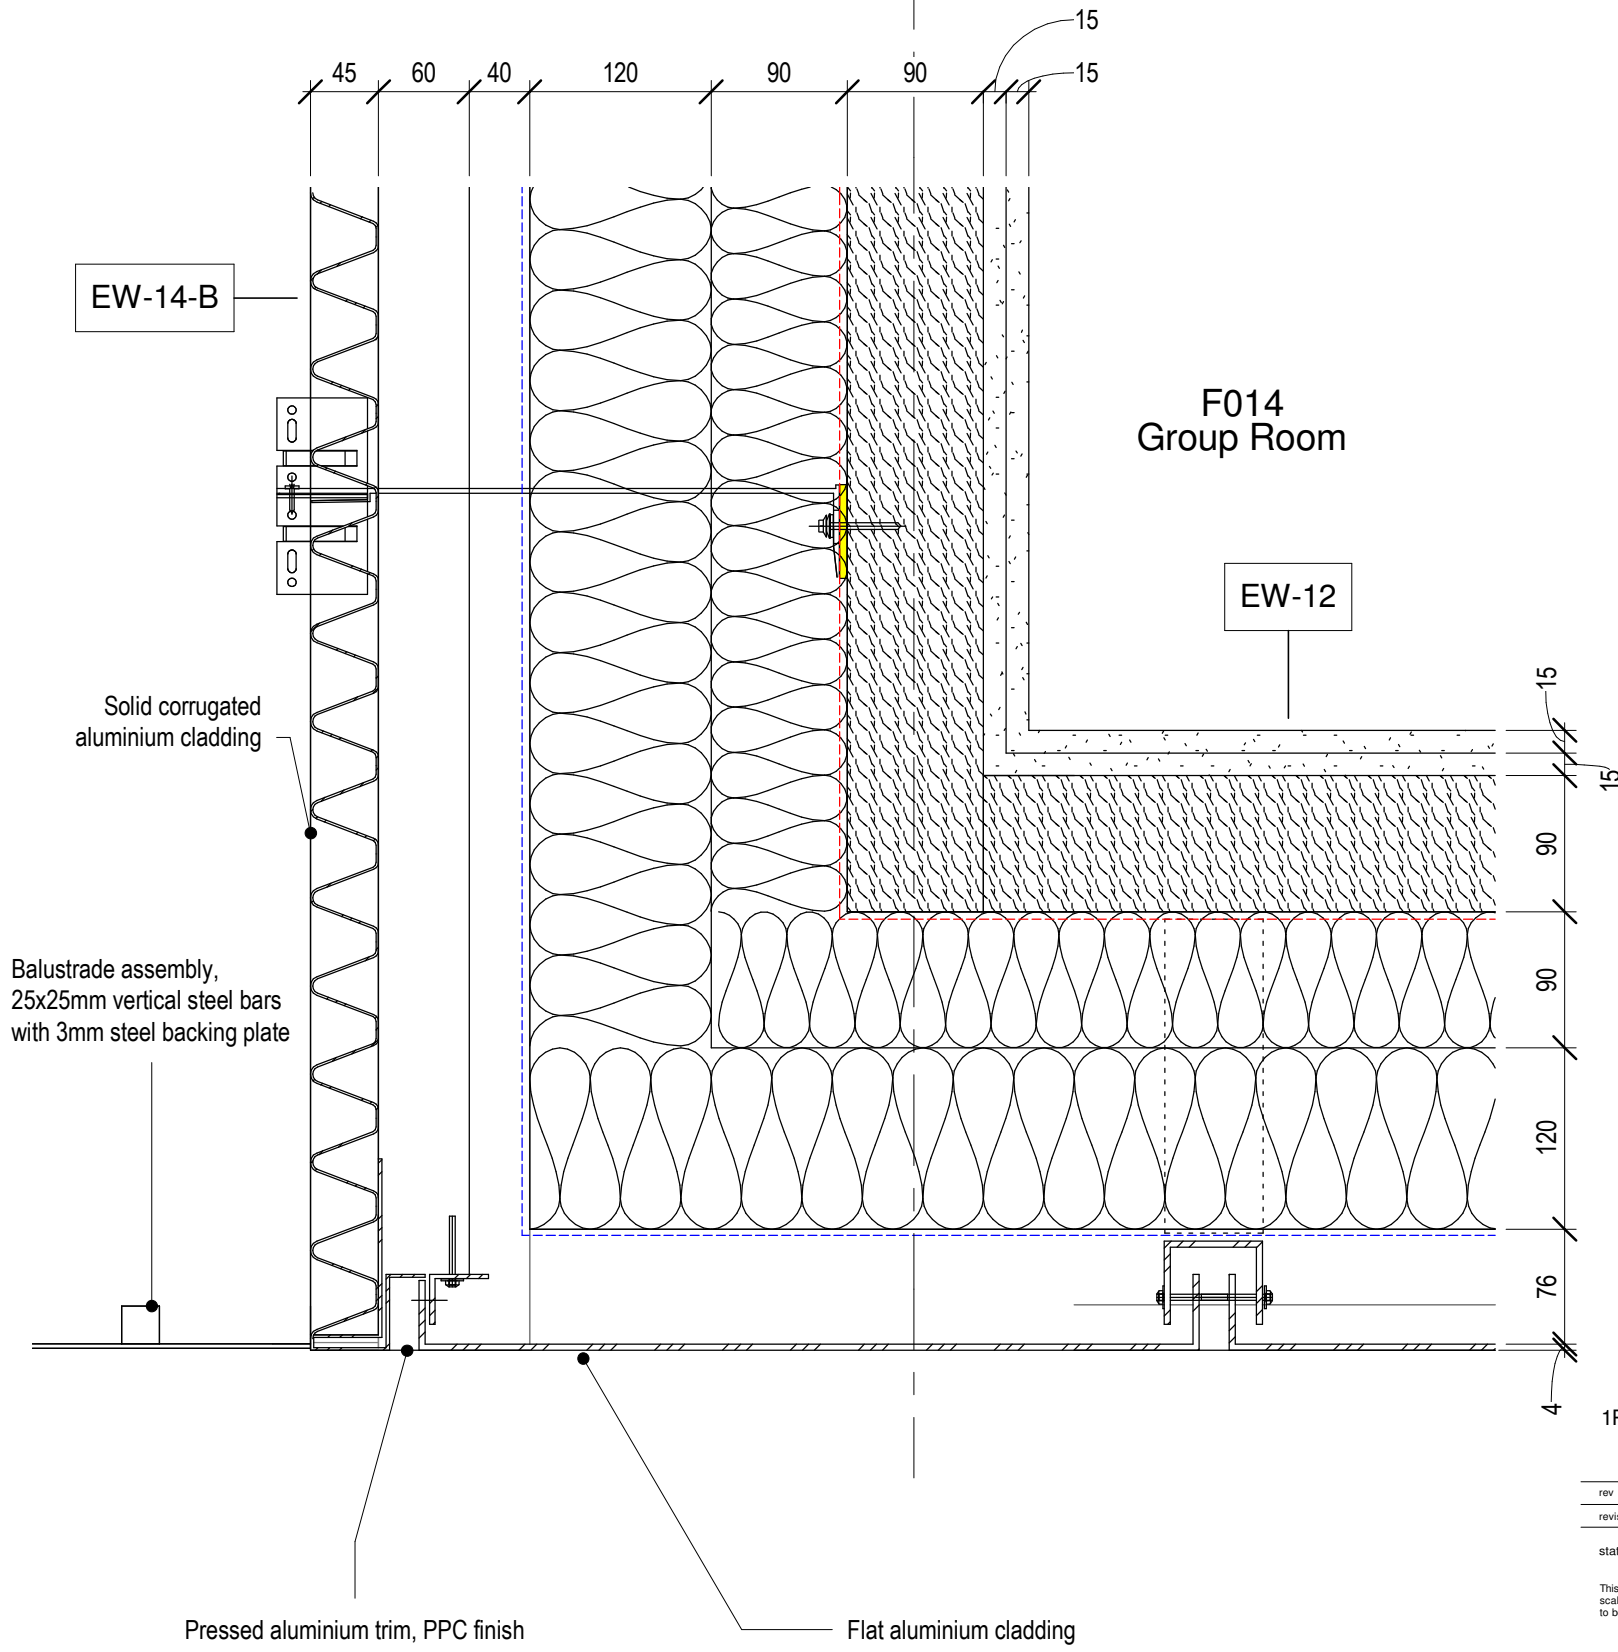

F110 Learning Terrace

1 Preliminary Issue ZC MB 12/01/18

rev	description	drawn	checked	date
revisions				

status: PRELIMINARY

This drawing is protected under The Copyright, Designs and Patents Act 1988. Do not scale. Figured dimensions only are to be taken from this drawing. All dimensions are to be checked on site before any work is put in hand. If in doubt, ASK.

P T A L

PETER TAYLOR ASSOCIATES LIMITED
 THE ROLLER MILL, MILL LANE
 UCKFIELD EAST SUSSEX TN22 5AA

TELEPHONE + 44 (0)1825 768 377
 FACSIMILE + 44 (0)1825 765 752
 EMAIL SOUTHERN@PTAL.CO.UK

WWW.PTAL.CO.UK

client: Neilcott Construction Group

Excel House
 Cray Avenue
 Orpington
 Kent
 BR5 3ST



project: Central Somers Town Plot 4

title: Corner-EW12-EW14B-Plan

scale: 1 : 5 @ A3

date: 01/12/18

drawn: ZC

checked: MB

job no: 170025 drawing no: P4-XX-DR-A-41-004 revision: P1