



KEY SITE PLAN

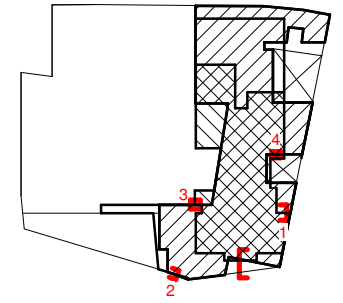

EW-13

F004
Classroom

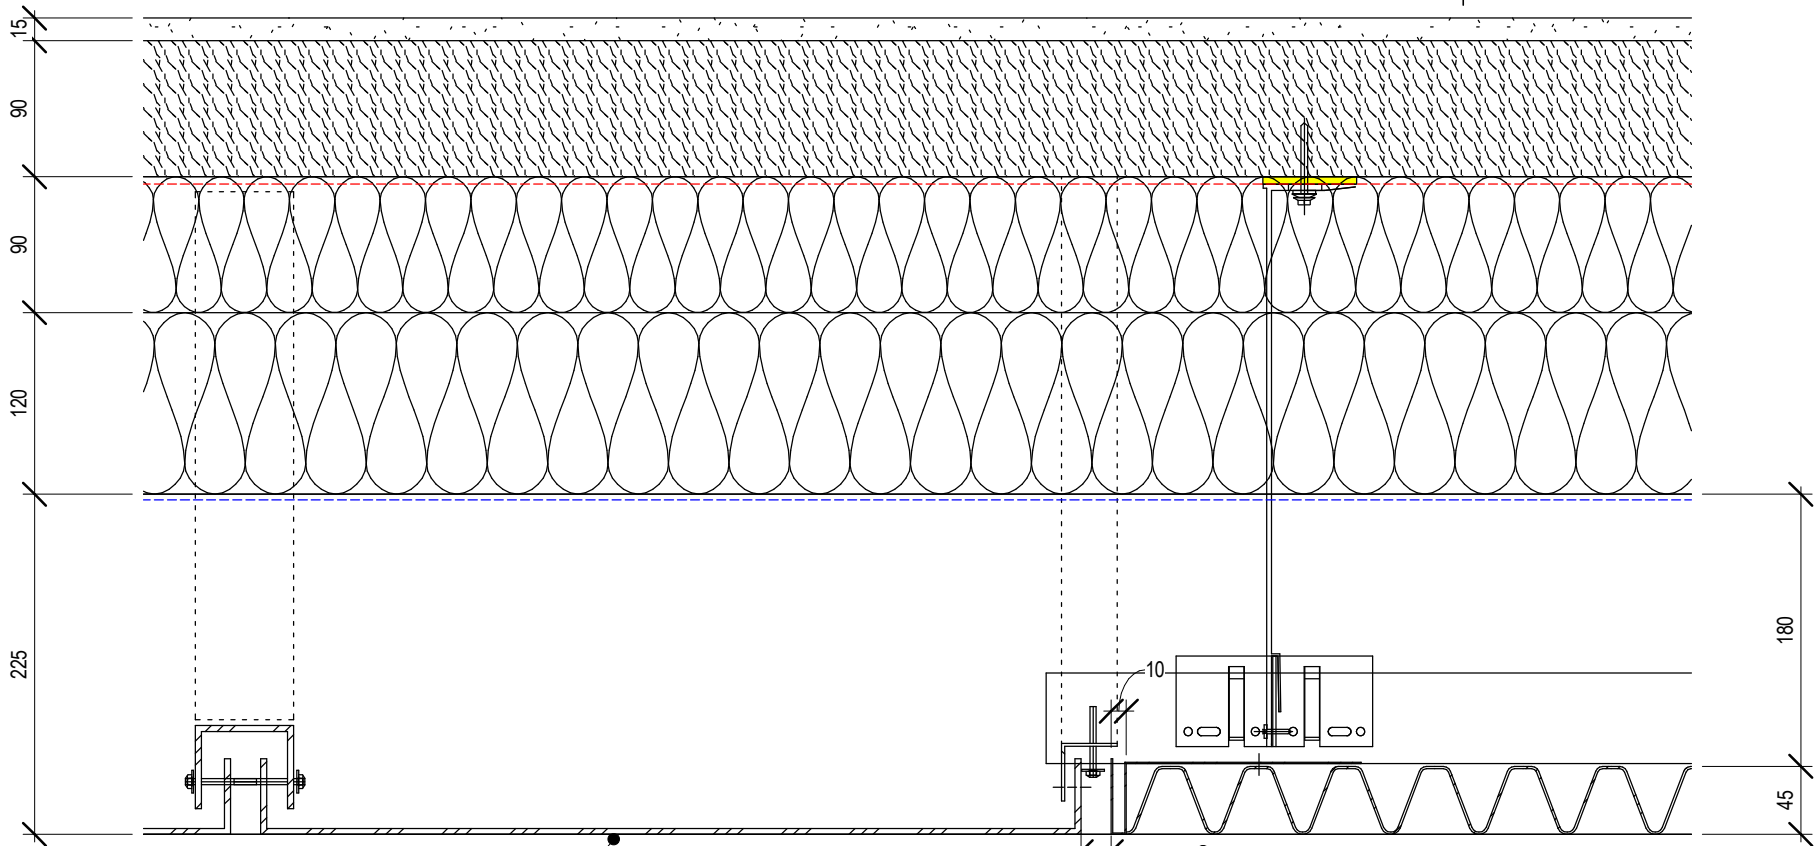

Flat aluminium cladding flush with
corrugated cladding. H92/125

Steel planter. N10/111

F106
Staff Terrace

25x25mm Vertical bars with
3mm steel back plate to top
of planter

Solid corrugated aluminium
cladding

Balustrade assembly

1 Preliminary Issue

ZC MB 12/
01/
18

rev	description	drawn	checked	date
revisions				

status: PRELIMINARY

This drawing is protected under The Copyright, Designs and Patents Act 1988. Do not scale. Figured dimensions only are to be taken from this drawing. All dimensions are to be checked on site before any work is put in hand. If in doubt, ASK.

P T A L

PETER TAYLOR ASSOCIATES LIMITED
THE ROLLER MILL, MILL LANE
UCKFIELD EAST SUSSEX TN22 5AA

TELEPHONE + 44 (0)1825 768 377
FACSIMILE + 44 (0)1825 765 752
EMAIL SOUTHERN@PTAL.CO.UK

WWW.PTAL.CO.UK

client: Neilcott Construction Group

Excel House
Cray Avenue
Orpington
Kent
BR5 3ST



project: Central Somers Town
Plot 4

title: Junction-EW13-Plan

scale: 1 : 5 @ A3

date: 01/12/18

drawn: ZC

checked: MB

job no: 170025

drawing no: P4-XX-DR-A-41-005

revision:

P1