


NOTE

1. For movement joint locations and bed joint reinforcement refer to Structural Engineers drawings.
2. For locations of brick supports refer to 09 series sections and relevant details.

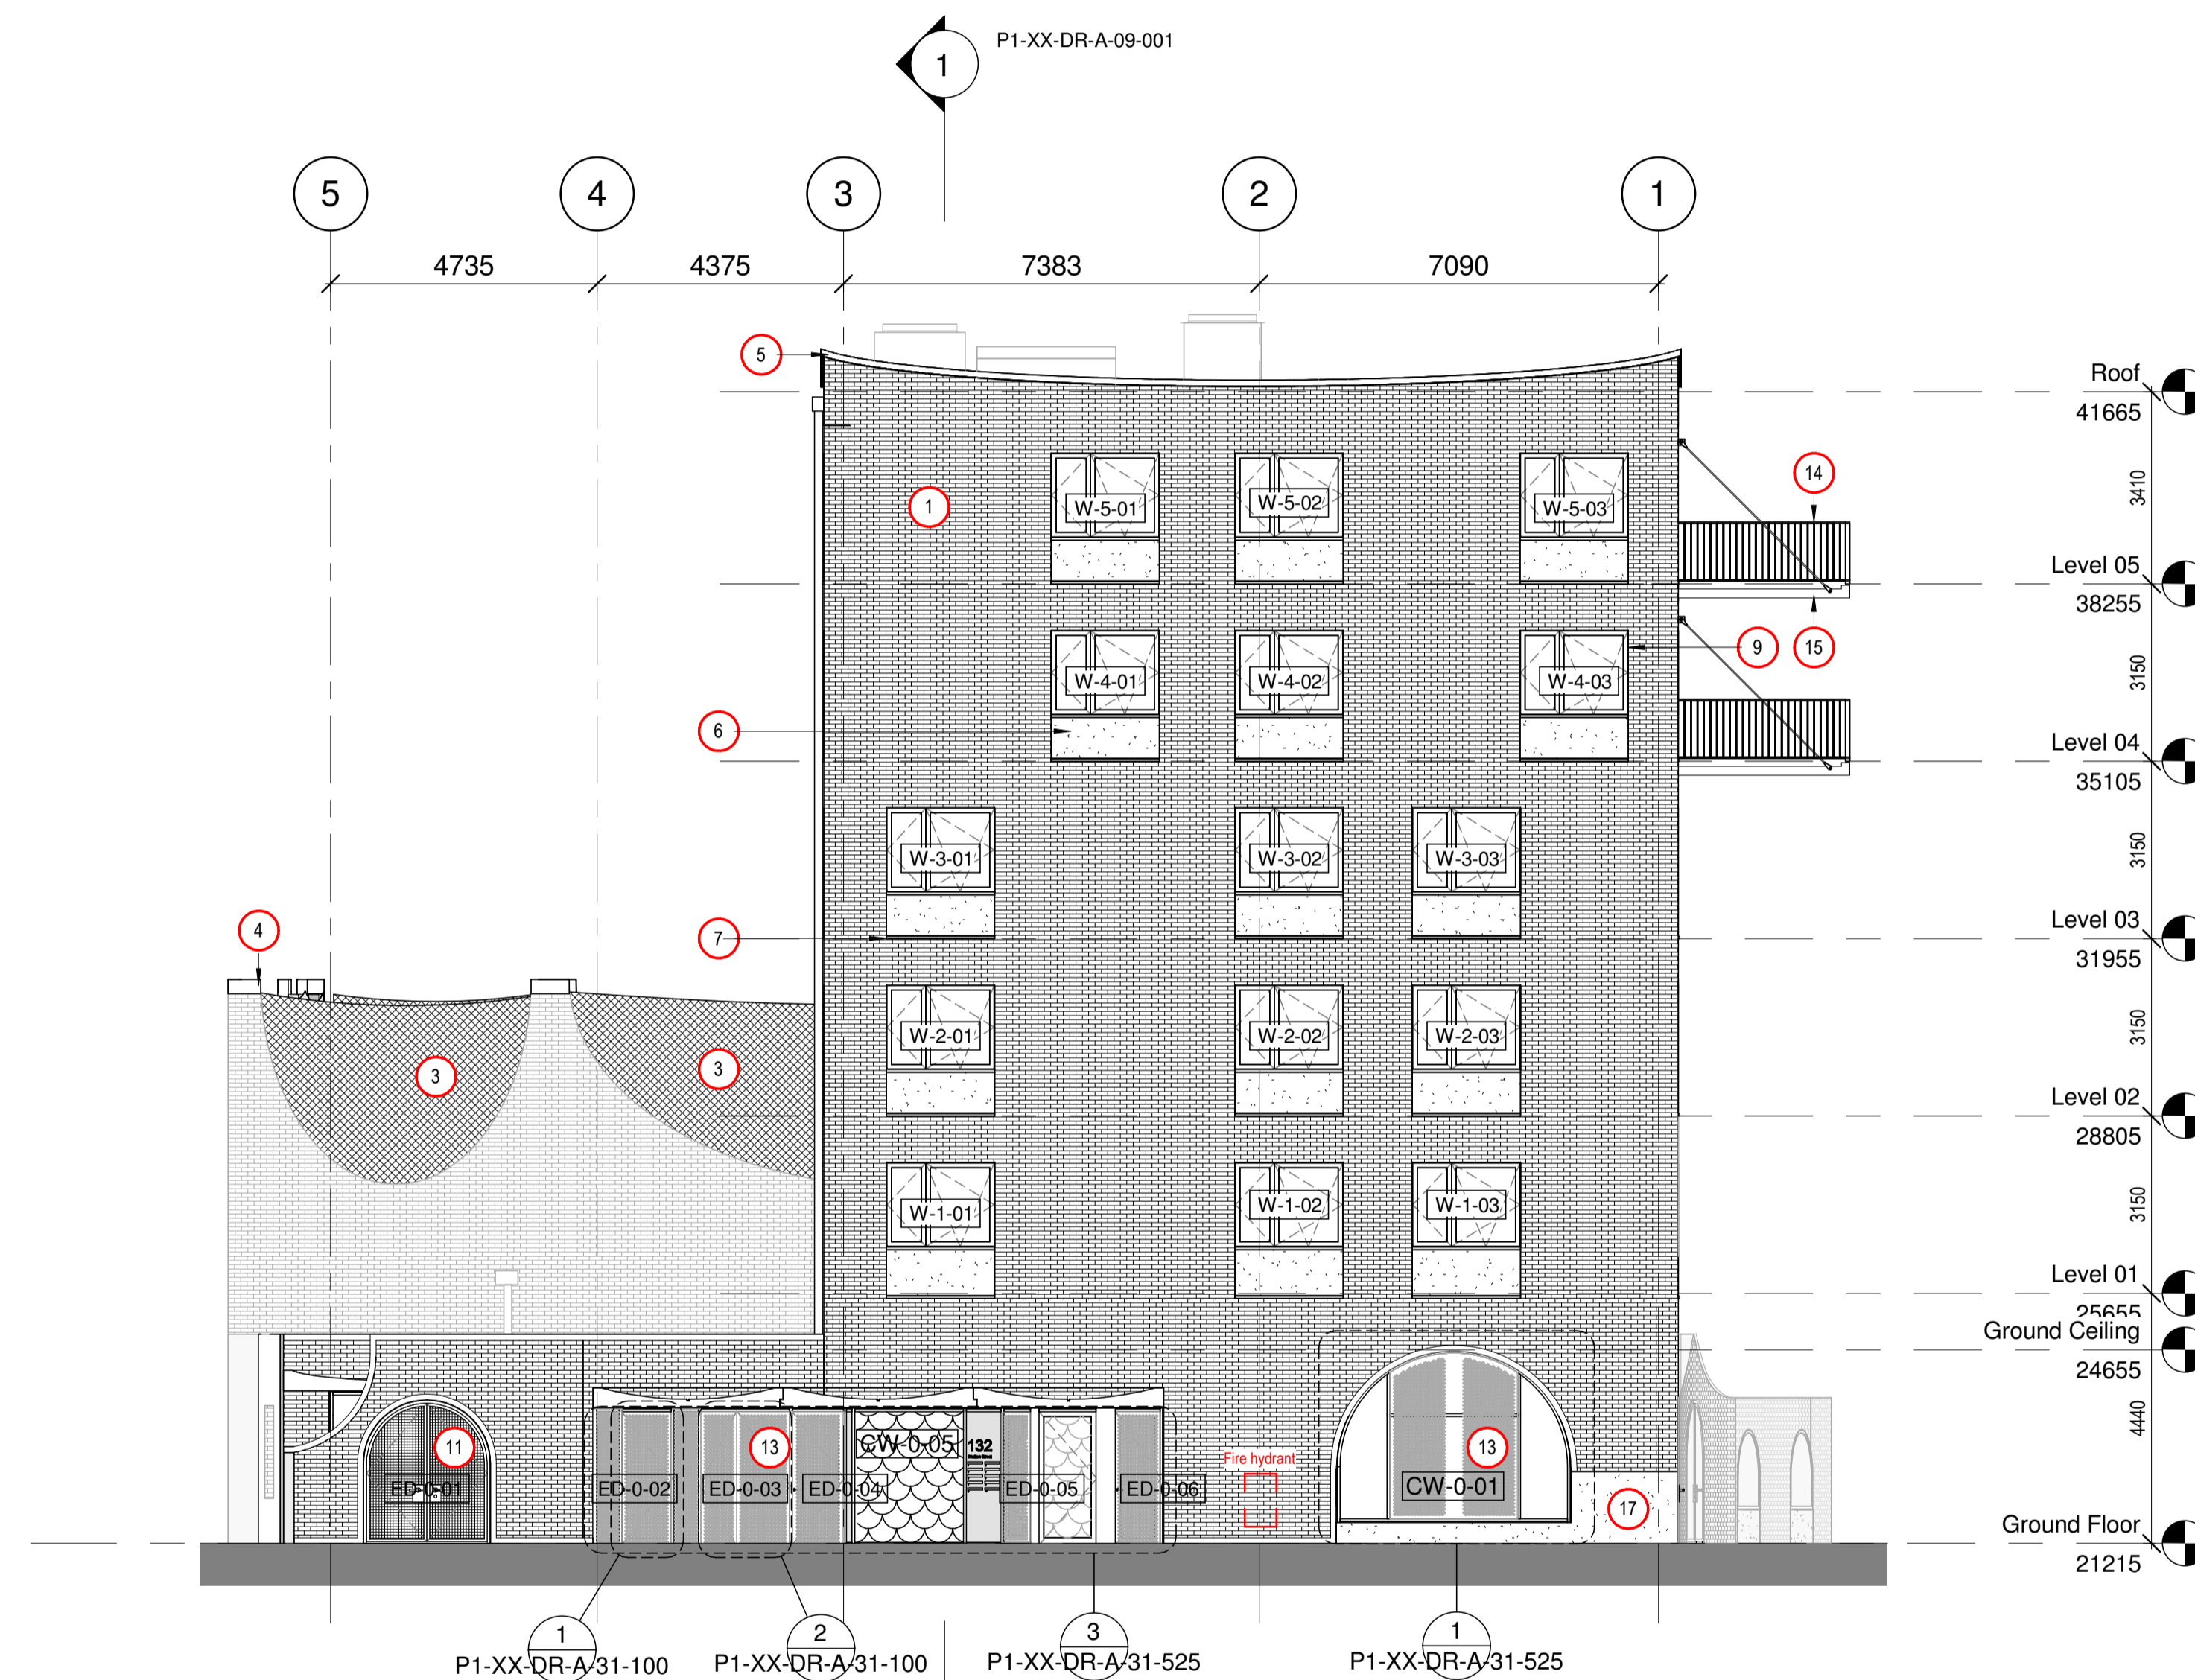

MATERIALS KEY

To be read in conjunction with drawings A-08-001 - 007

- | | |
|---|--|
| 1 Brickwork (F10/120) | 12 Laser cut powder coated metal screen to vent |
| 2 Header brick capping component (F10/120) | 13 Perforated powder coated aluminium screens to vent (L20/240) |
| 3 Sports net (Q52/645) suspended on tension rods (see SE information) | 14 Powder coated metal balustrade (L30/565) |
| 4 Precast concrete (F31/110) | 15 Precast concrete projecting balcony (F31/110) |
| 5 Precast concrete coping (F31/110) | 16 Precast concrete capping stone (F31/110) |
| 6 Precast concrete recessed panel (F31/110) | 17 Precast concrete plinth (F31/110) |
| 7 Precast concrete sill (F31/110) | 18 Metal gate with obscured wired glass (L20/650) |
| 8 Powder coated metal window (L10/315) | 19 Powder coated aluminium door with large glazing panel (L20/240) |
| 9 Aluminium windows (L20/315) | 20 Timber fence |
| 10 Aluminium windows (L20/240) | 21 Metal downpipes (R10/115) |
| 11 Metal window frame with obscured wired glass (L20/650) | |

rev	description	drawn	checked	date
1	First Construction Issue			13/04/18

status: CONSTRUCTION
 This drawing is protected under The Copyright, Designs and Patents Act 1988. Do not scale. Figured dimensions only are to be taken from this drawing. All dimensions are to be checked on site before any work is put in hand. If in doubt, ASK.

P T A L

PETER TAYLOR ASSOCIATES LIMITED
 7 CURZON STREET
 MAYFAIR LONDON W1J 5HG

TELEPHONE + 44 (0)20 7495 3837
 FACSIMILE + 44 (0)20 7493 3475
 EMAIL MAYFAIR@PTAL.CO.UK
 WWW.PTAL.CO.UK

client: Neilcott Construction Group
 Excel House
 Cray Avenue
 Orpington
 Kent
 BR5 3ST



project: Central Somers Town
 Plot 1

title: GA West Elevation

scale: As indicated @ A1
 date: 16/10/17
 drawn: ST
 checked: NF

Project ID: 170044
 Originator: PTA
 Drawing No: P1-XX-DR-A-08-004
 revision: C1

