
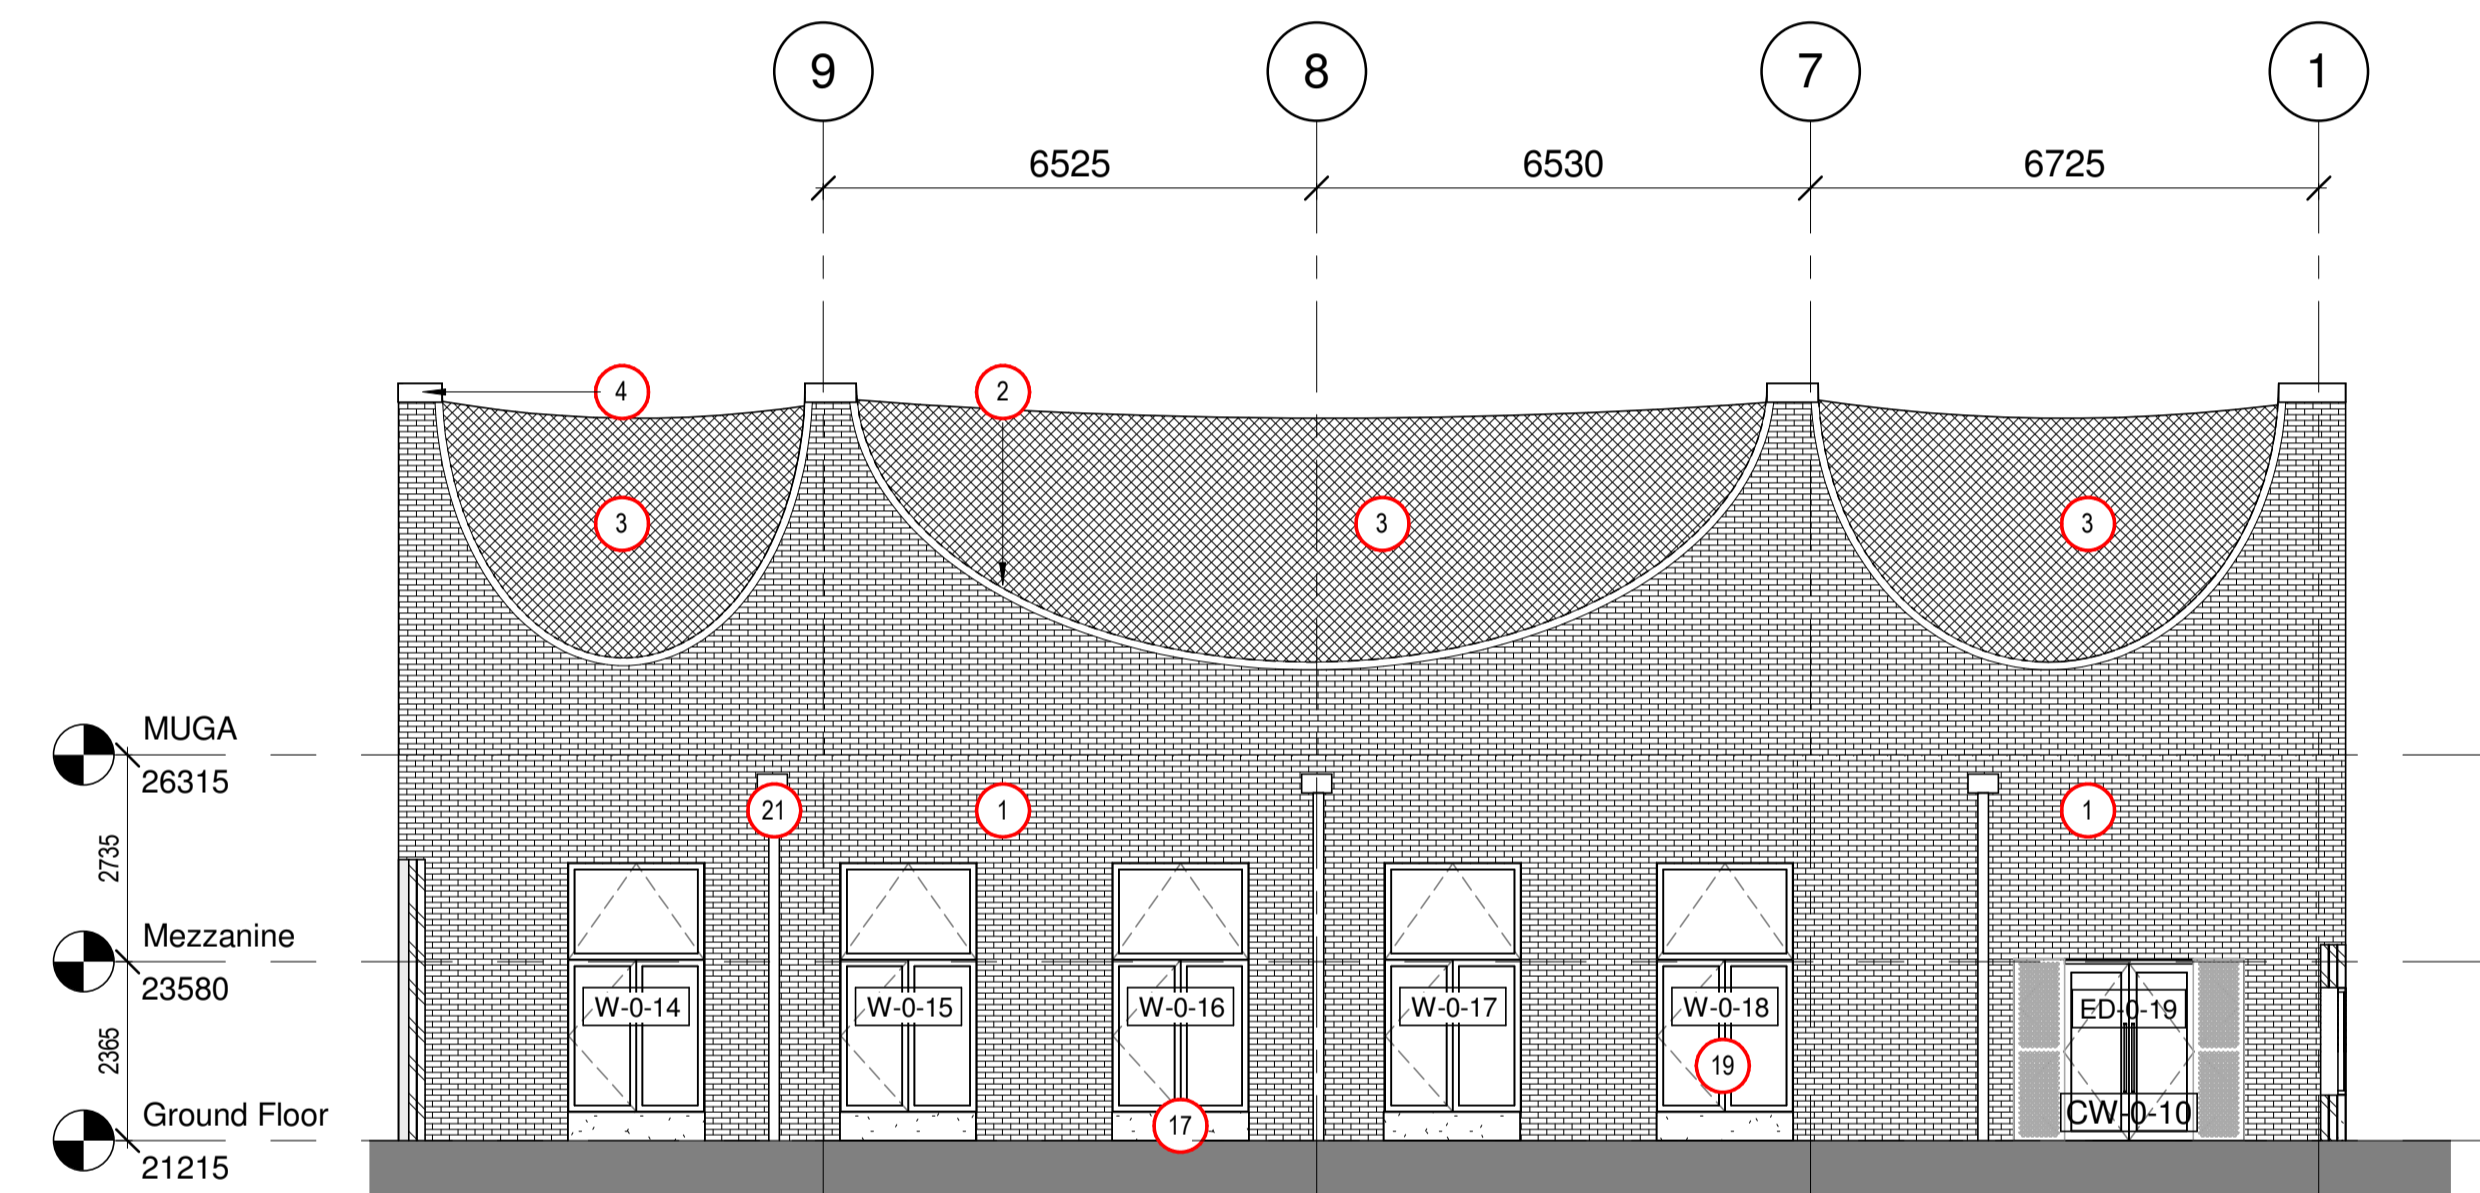


NOTE

1. For movement joint locations and bed joint reinforcement refer to Structural Engineers drawings.
2. For locations of brick supports refer to 09 series sections and relevant details.

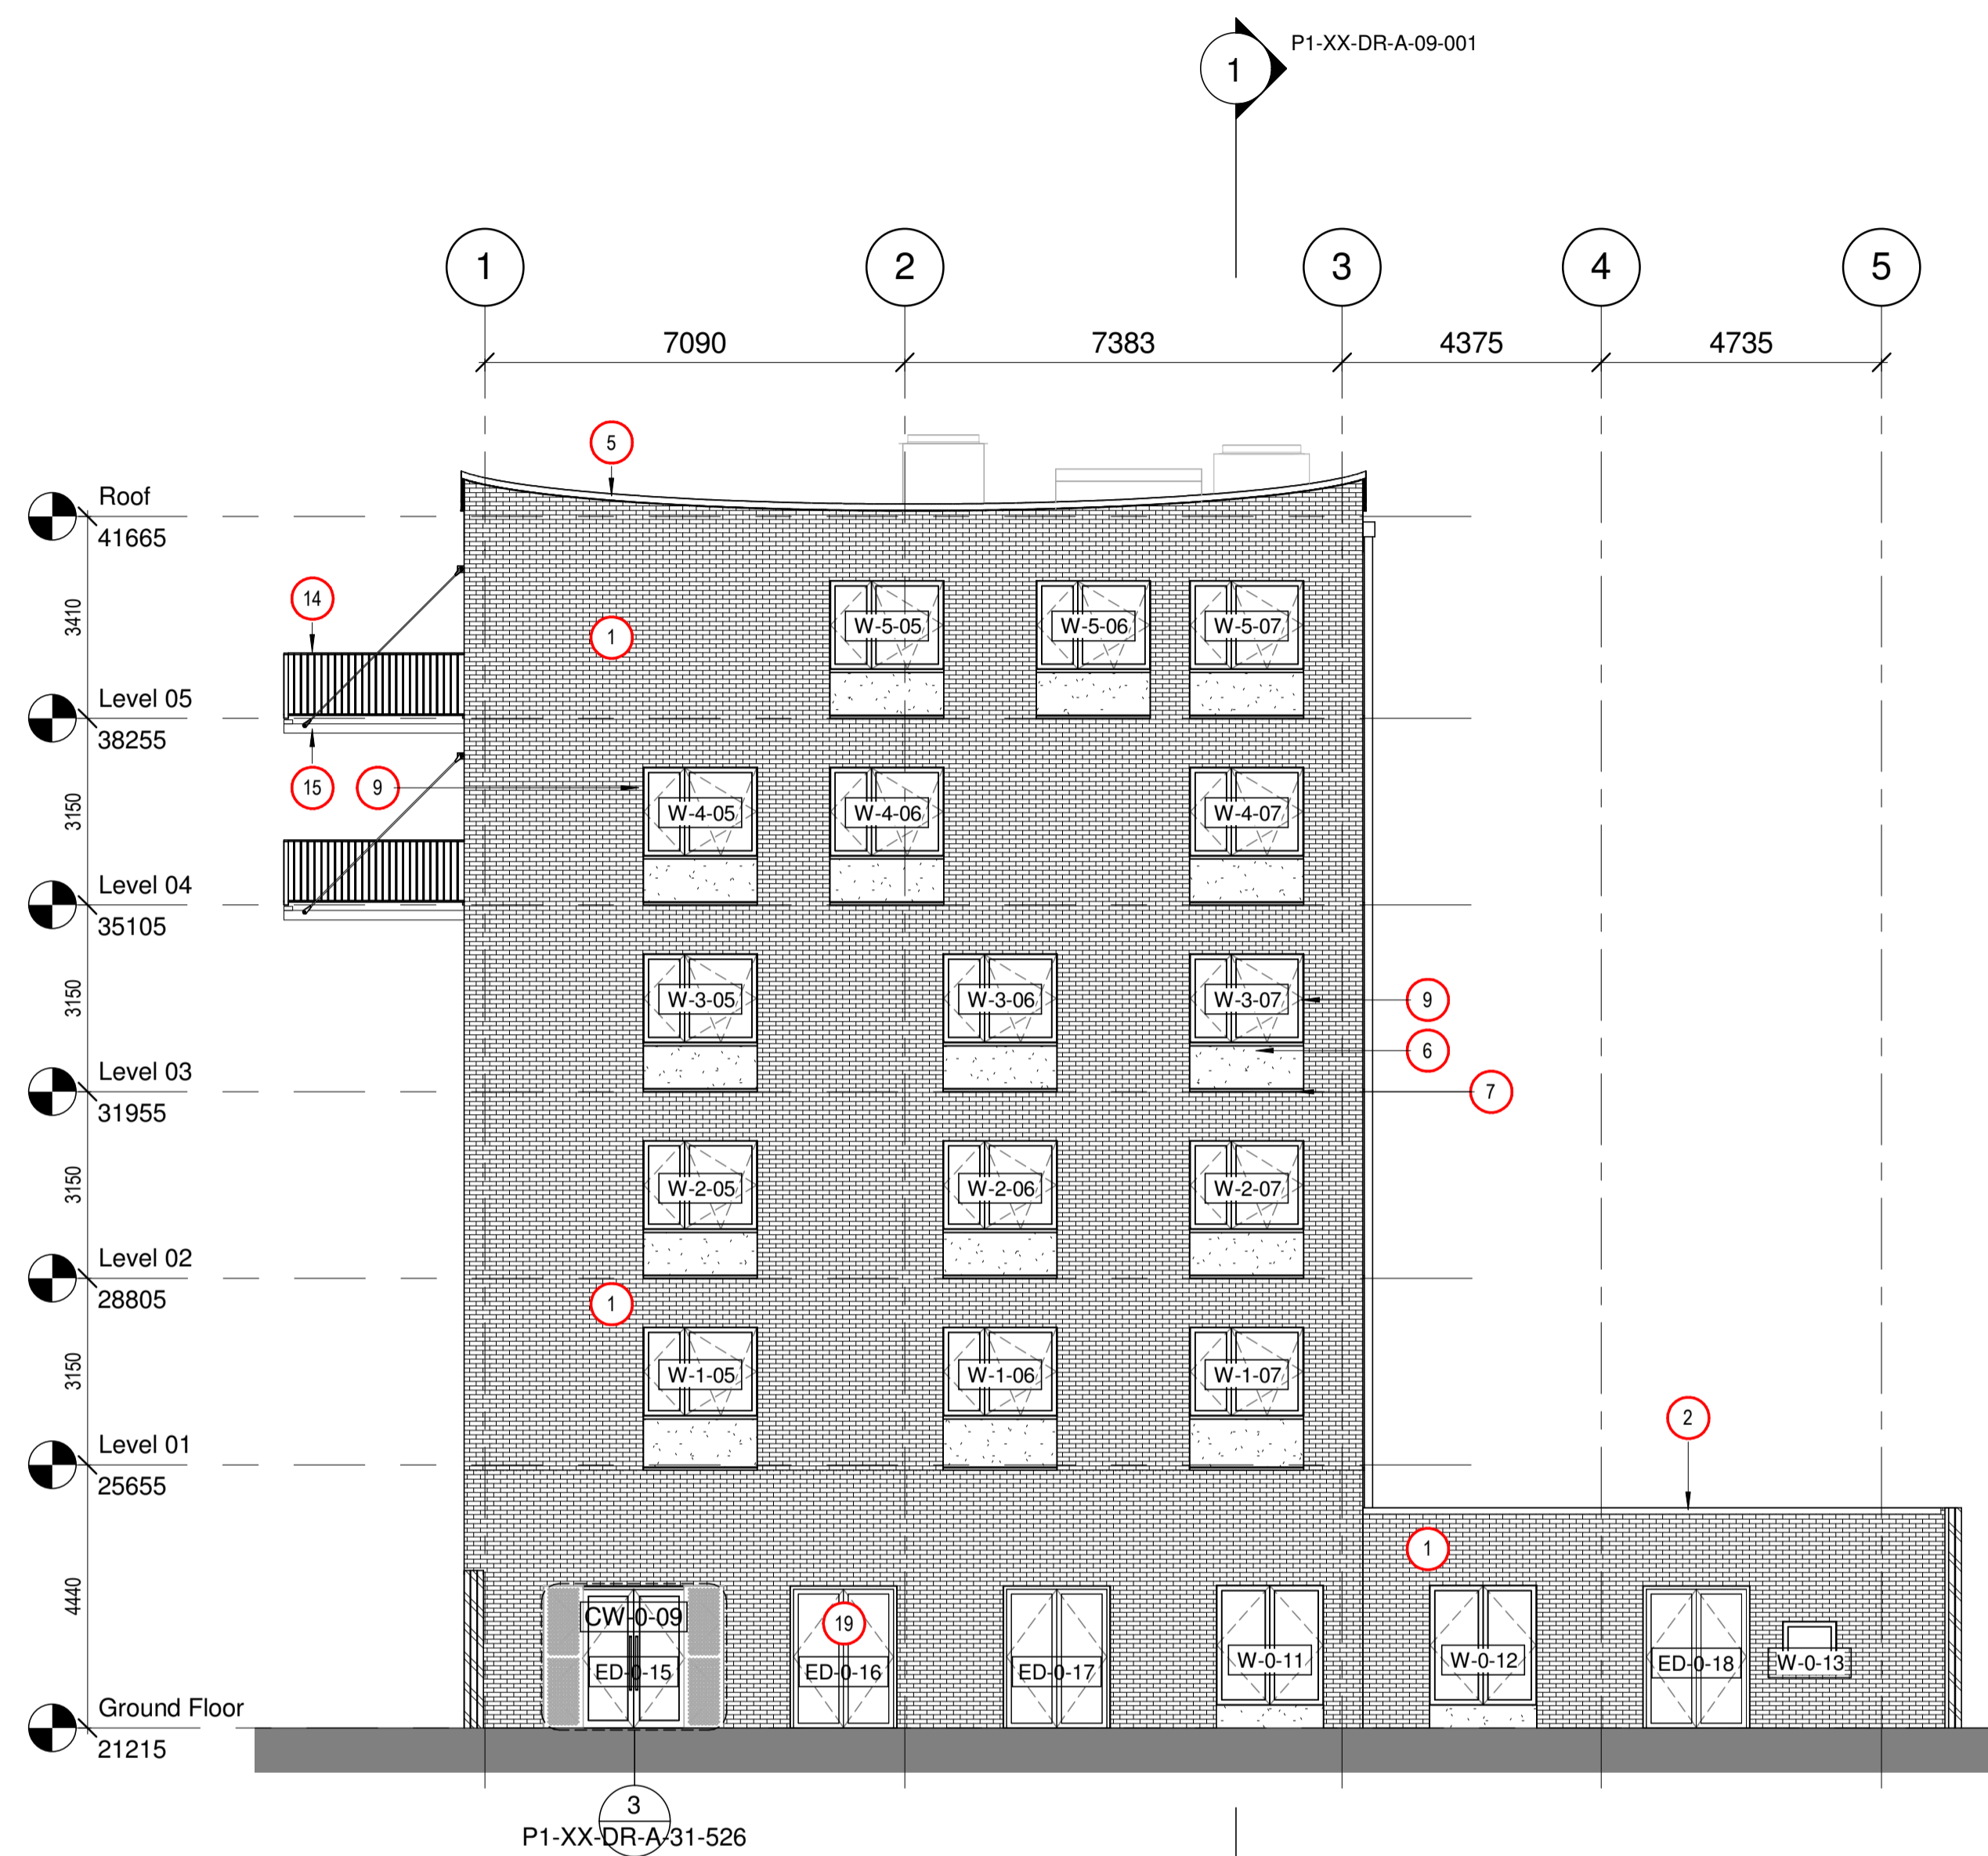

1 GA East Elevation - Nursery Playground
1 : 100

2 GA West Elevation - Nursery Playground
1 : 100

MATERIALS KEY

To be read in conjunction with drawings A-08-001 - 007

- | | |
|---|--|
| 1 Brickwork (F10/120) | 12 Laser cut powder coated metal screen to vent |
| 2 Header brick capping component (F10/120) | 13 Perforated powder coated aluminium screens to vent (L20/240) |
| 3 Sports net (Q52/645) suspended on tension rods (see SE information) | 14 Powder coated metal balustrade (L30/565) |
| 4 Precast concrete (F31/110) | 15 Precast concrete projecting balcony (F31/110) |
| 5 Precast concrete coping (F31/110) | 16 Precast concrete capping stone (F31/110) |
| 6 Precast concrete recessed panel (F31/110) | 17 Precast concrete plinth (F31/110) |
| 7 Precast concrete sill (F31/110) | 18 Metal gate with obscured wired glass (L20/650) |
| 8 Powder coated metal window (L10/315) | 19 Powder coated aluminium door with large glazing panel (L20/240) |
| 9 Aluminium windows (L20/315) | 20 Timber fence |
| 10 Aluminium windows (L20/240) | 21 Metal downpipes (R10/115) |
| 11 Metal window frame with obscured wired glass (L20/650) | |

1	First Construction Issue	13/04/18
rev	description	drawn checked date
revisions		

status: CONSTRUCTION
This drawing is protected under The Copyright, Designs and Patents Act 1988. Do not scale. Figured dimensions only are to be taken from this drawing. All dimensions are to be checked on site before any work is put in hand. If in doubt, ASK.

P T A L
PETER TAYLOR ASSOCIATES LIMITED
7 CURZON STREET
MAYFAIR LONDON W1J 5HG
-
TELEPHONE + 44 (0)20 7495 3837
FACSIMILE + 44 (0)20 7493 3475
EMAIL MAYFAIR@PTAL.CO.UK
-
WWW.PTAL.CO.UK

client: Neilcott Construction Group
Excel House
Cray Avenue
Orpington
Kent
BR5 3ST



project: Central Somers Town
Plot 1

title: GA East & West Elevation - Nursery Playground

scale: As indicated @ A1
date: 16/10/17
drawn: Author
checked: Checker

Project ID: 170044 Originator: PTA Drawing No: P1-XX-DR-A-08-005 revision: C1

