

NOTES



DO NOT SCALE OFF THIS DRAWING. IF IN DOUBT ASK.

ALL DIMENSIONS AND LEVELS TO BE CHECKED ON SITE BY CONTRACTOR BEFORE COMMENCEMENT OF WORK AND ANY DISCREPANCIES REPORTED BACK TO THE ARCHITECT.

NO RESPONSIBILITY CAN BE ACCEPTED FOR ERRORS ARISING ON SITE DUE TO UNAUTHORIZED VARIATIONS FROM THE ARCHITECTS DRAWINGS.

THIS DRAWING IS TO BE READ IN CONJUNCTION WITH ALL OTHER GENERAL ARRANGEMENT DRAWINGS, DETAILS AND SPECIFICATIONS.

ALL WORKS TO COMPLY WITH THE REQUIREMENTS OF BUILDING REGULATIONS 1991 AND SUBSEQUENT AMENDMENTS.

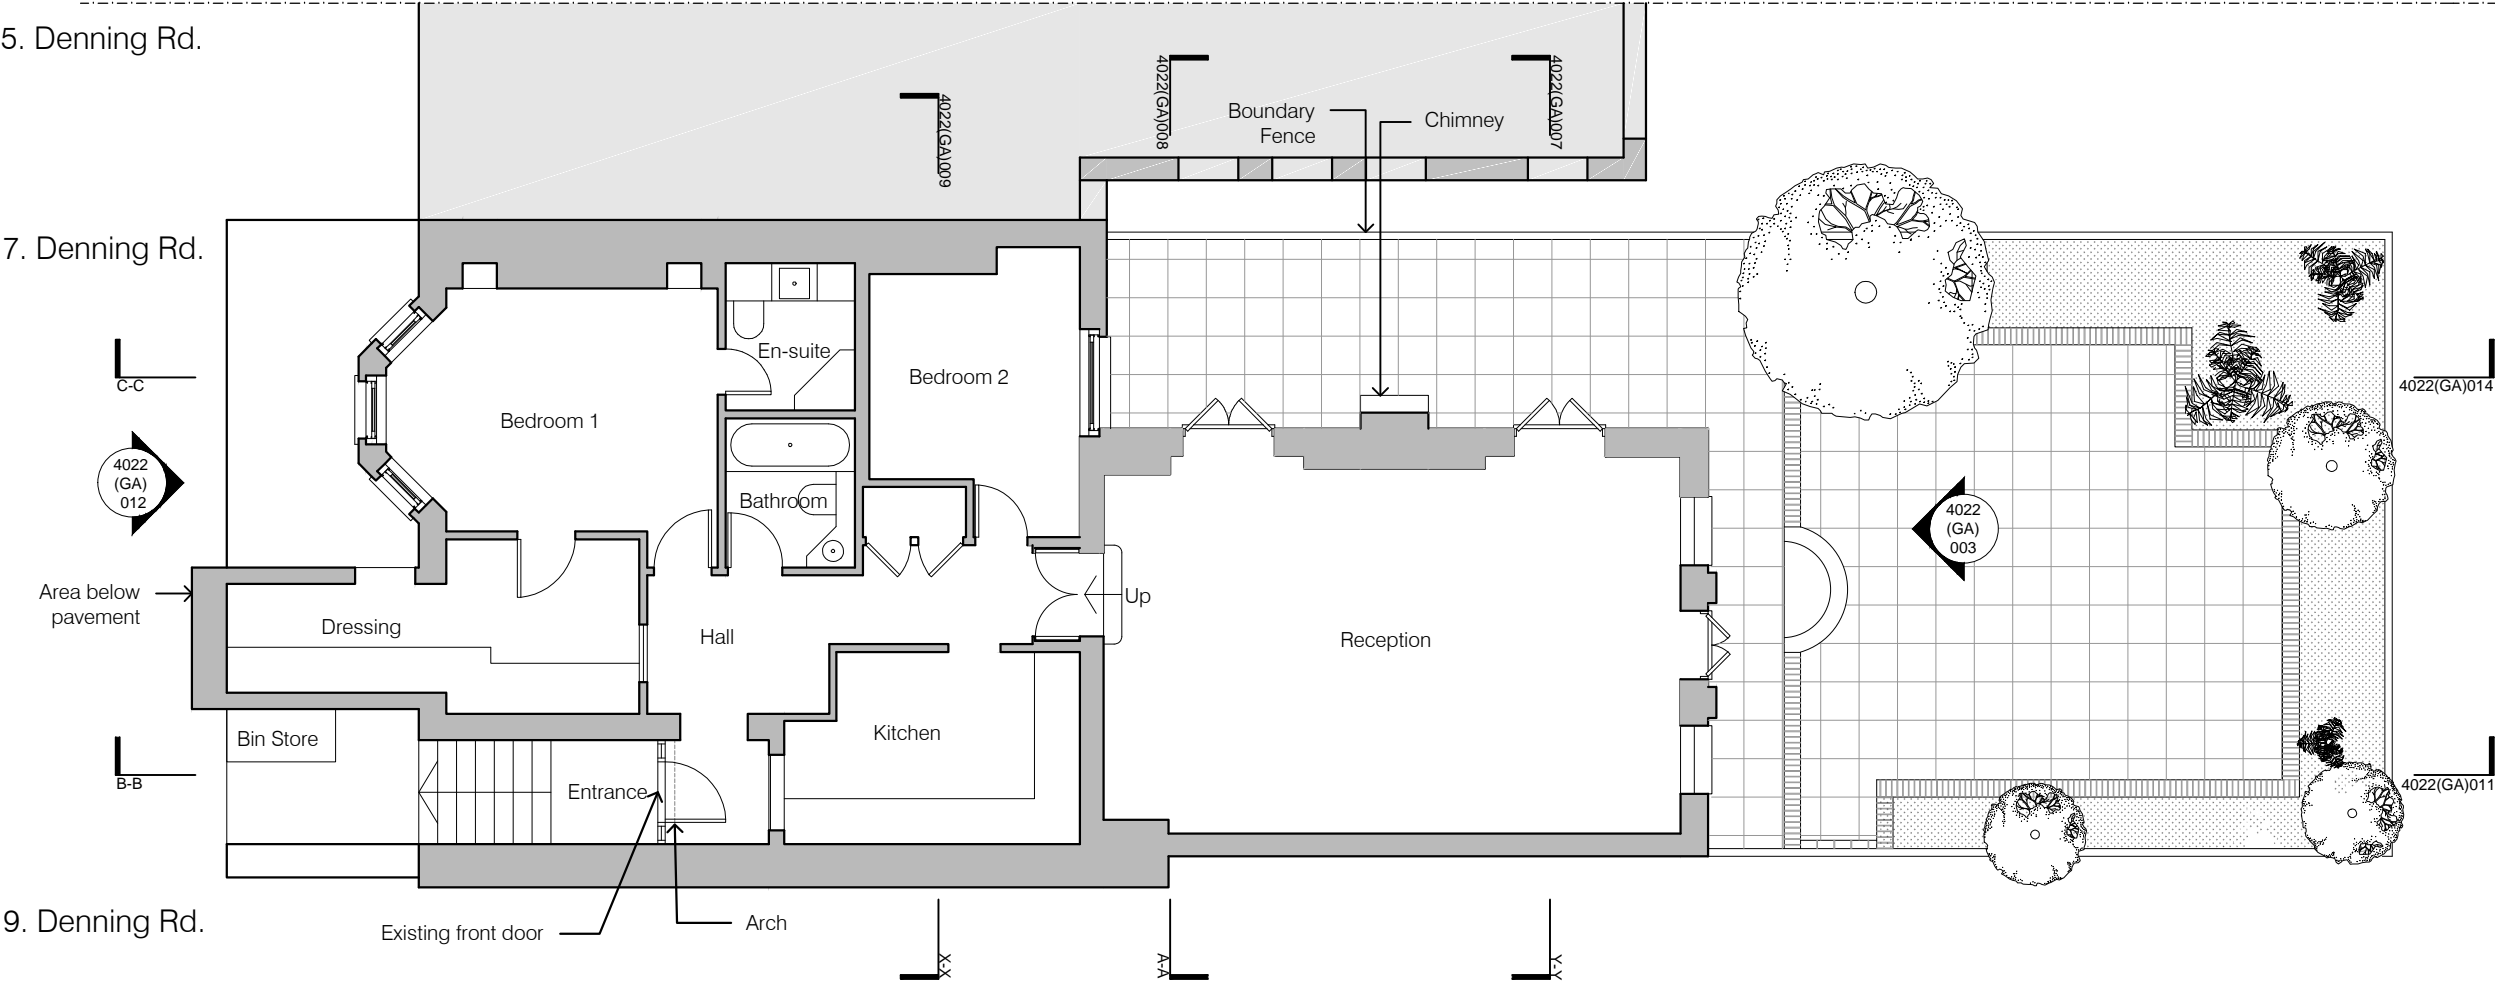 

C	ASR 04.12.2013	Drawing title amended
B	ASR 02.12.2013	Annotation amended
A	CG 01.10.2013	Plan 5 Denning Rd Added
Rev:	Initials & Date	Modifications

Drawing Type:

Planning Application

Project Title:

Flat 7A
Denning Rd.
Hampstead
London NW3 1ST

Client:

Ms. Ann Mc Govern

Drawing Title:

Existing Plan

Drawing No:

4022-GA-002-C

Date: 23/07/2013

Drawn by: S.D.

Scale: 1:100 @ A3

Checked by:

Nick Farnell Architects



Chartered Architects
The Brick Barn, St. Nicholas Court Farm,
St. Nicholas at Wade, Kent CT17 0PT
W www.nickfarnell.co.uk
E info@nickfarnell.co.uk
M +447568145412

© 2013 Nick Farnell Architects Ltd.

THIS DOCUMENT IS CONFIDENTIAL. THE DOCUMENT COPYRIGHT AND ANY DESIGN RIGHT THEREIN ARE THE PROPERTY OF NICK FARNELL ARCHITECTS LTD. UNLESS OTHERWISE SPECIFIED ON THIS DOCUMENT, THE DOCUMENT AND ANY INFORMATION THEREIN MAY NOT BE USED, COPIED OR DISCLOSED TO ANY THIRD PARTY WITHOUT PRIOR WRITTEN AUTHORIZATION OF NICK FARNELL ARCHITECTS LTD.

Existing Plan
1:100

9. Denning Rd.

7. Denning Rd.

5. Denning Rd.

Flat 7A.



NOTES


DO NOT SCALE OFF THIS DRAWING. IF IN DOUBT ASK.

ALL DIMENSIONS AND LEVELS TO BE CHECKED ON SITE BY CONTRACTOR BEFORE COMMENCEMENT OF WORK AND ANY DISCREPANCIES REPORTED BACK TO THE ARCHITECT.

NO RESPONSIBILITY CAN BE ACCEPTED FOR ERRORS ARISING ON SITE DUE TO UNAUTHORIZED VARIATIONS FROM THE ARCHITECTS DRAWINGS.

THIS DRAWING IS TO BE READ IN CONJUNCTION WITH ALL OTHER GENERAL ARRANGEMENT DRAWINGS, DETAILS AND SPECIFICATIONS.

ALL WORKS TO COMPLY WITH THE REQUIREMENTS OF BUILDING REGULATIONS 1991 AND SUBSEQUENT AMENDMENTS.

 

C	ASR 04.12.2013	Drawing title amended
B	ASR 02.12.2013	Elevation 5 Denning Rd Added
A	CG 01.10.2013	Drawing title amended
Rev:	Initials & Date	Modifications

Drawing Type:

Planning Application

Project Title:

Flat 7A
Denning Rd.
Hampstead
London NW3 1ST

Client:

Ms. Ann Mc Govern

Drawing Title:

Existing Rear Elevation

Drawing No:

4022-GA-003-C

Date: 23/07/2013

Drawn by: S.D.

Scale: 1:50 @ A3

Checked by:

Nick Farnell Architects



© 2013 Nick Farnell Architects Ltd.

THIS DOCUMENT IS CONFIDENTIAL. THE DOCUMENT COPYRIGHT AND ANY DESIGN RIGHT THEREIN ARE THE PROPERTY OF NICK FARNELL ARCHITECTS LTD. UNLESS OTHERWISE SPECIFIED ON THIS DOCUMENT, THE DOCUMENT AND ANY INFORMATION THEREIN MAY NOT BE USED, COPIED OR DISCLOSED TO ANY THIRD PARTY WITHOUT PRIOR WRITTEN AUTHORIZATION OF NICK FARNELL ARCHITECTS LTD.

Existing Rear Elevation

1:50

NOTES


DO NOT SCALE OFF THIS DRAWING. IF IN DOUBT ASK.

ALL DIMENSIONS AND LEVELS TO BE CHECKED ON SITE BY CONTRACTOR BEFORE COMMENCEMENT OF WORK AND ANY DISCREPANCIES REPORTED BACK TO THE ARCHITECT.

NO RESPONSIBILITY CAN BE ACCEPTED FOR ERRORS ARISING ON SITE DUE TO UNAUTHORIZED VARIATIONS FROM THE ARCHITECTS DRAWINGS.


THIS DRAWING IS TO BE READ IN CONJUNCTION WITH ALL OTHER GENERAL ARRANGEMENT DRAWINGS, DETAILS AND SPECIFICATIONS.

ALL WORKS TO COMPLY WITH THE REQUIREMENTS OF BUILDING REGULATIONS 1991 AND SUBSEQUENT AMENDMENTS.

 

Walls to be removed

Walls to be added

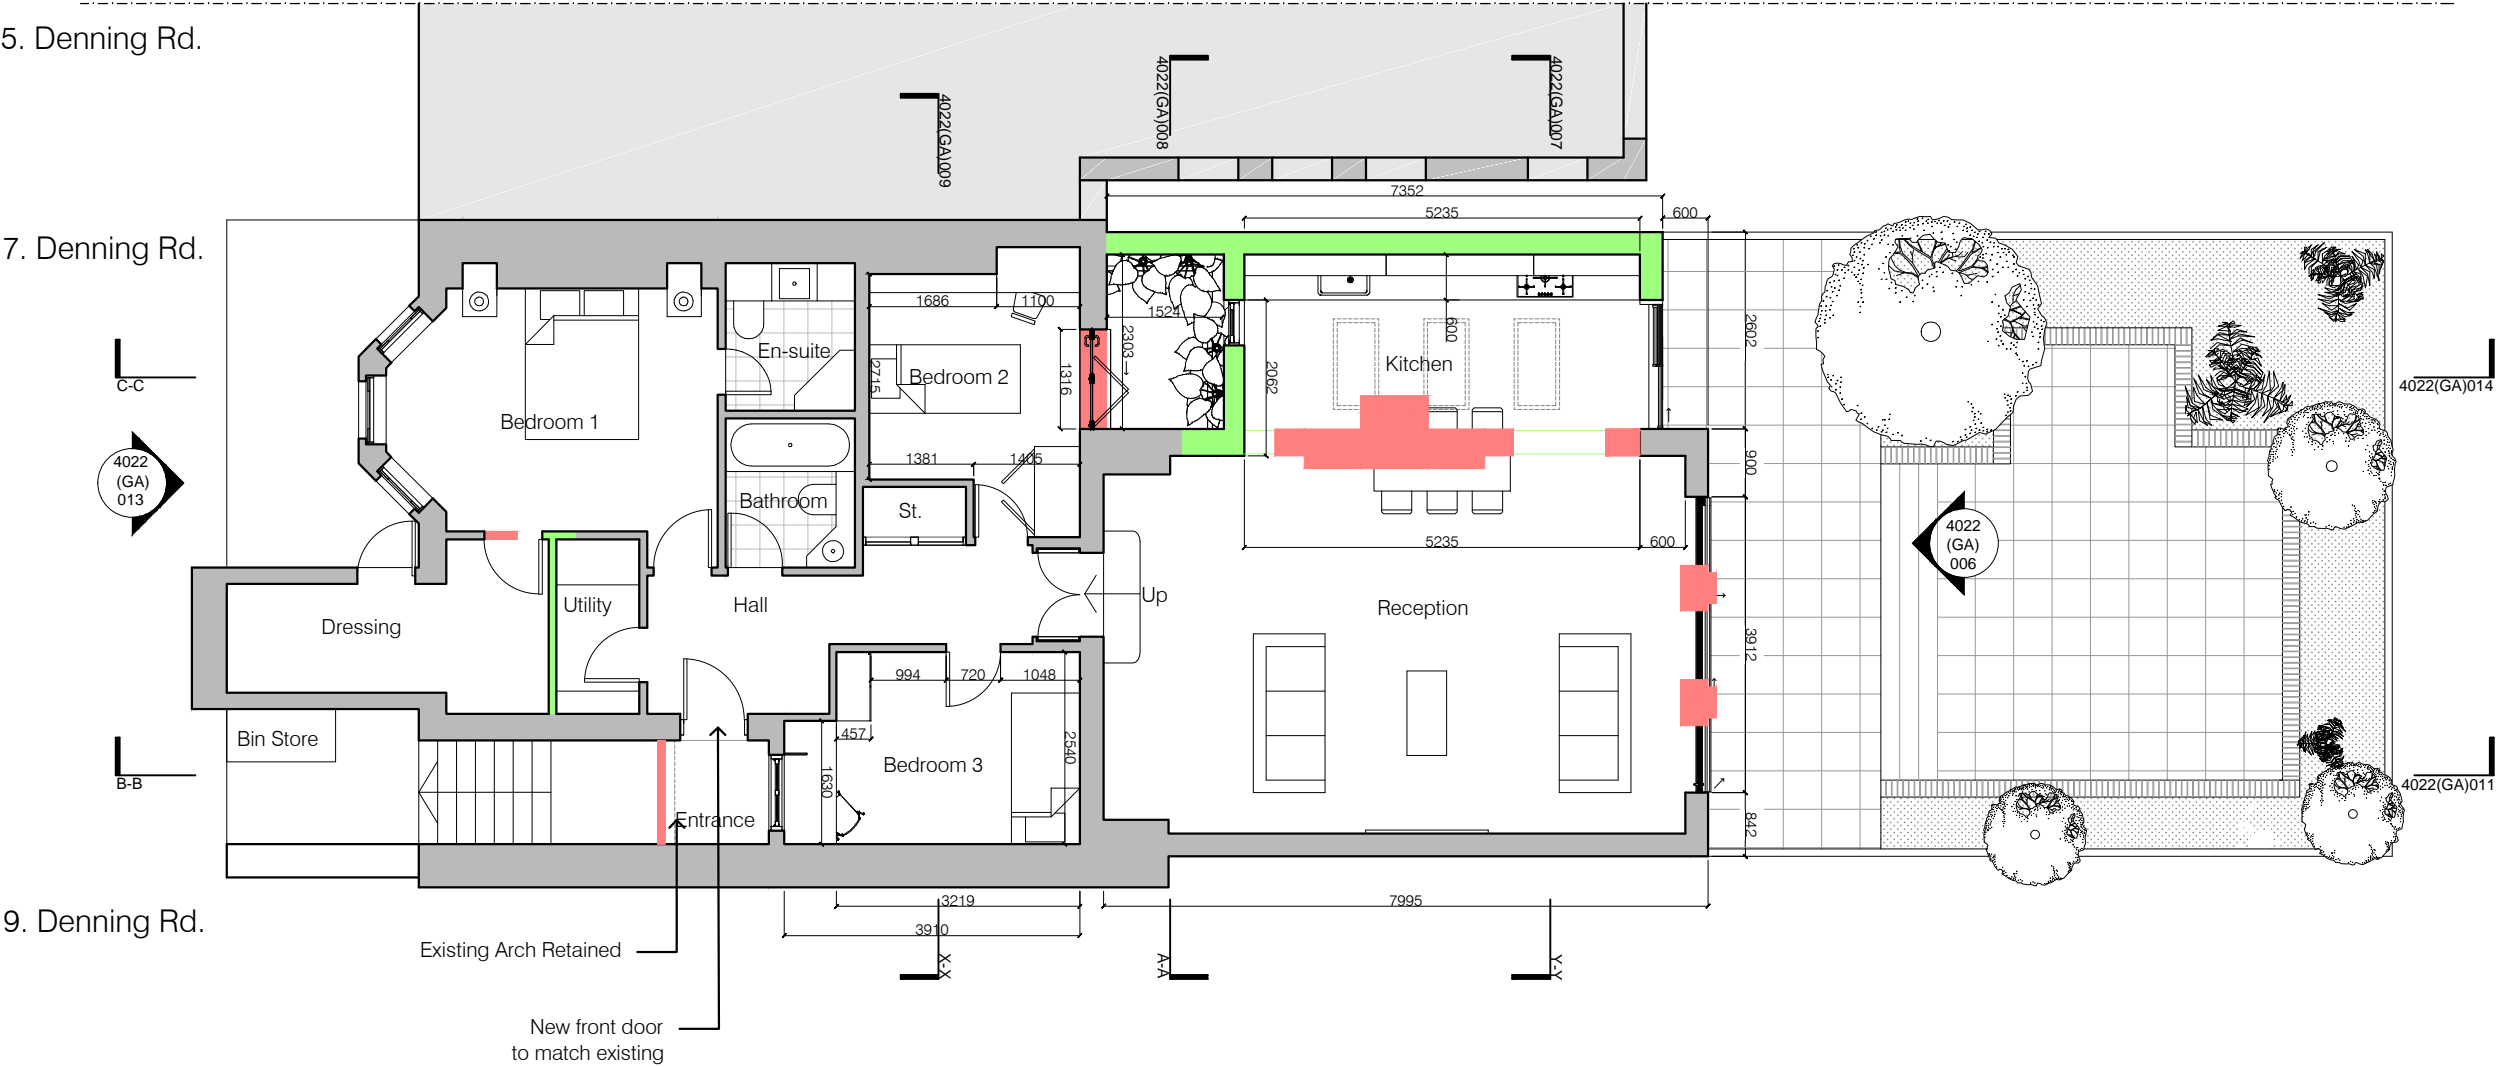

B	ASR 04.12.2013	Drawing title amended
A	ASR 02.12.2013	Annotation amended
Rev:	Initials & Date	Proposed extension depth reduced
		Modifications

Drawing Type:

Planning Application

Project Title:

Flat 7A
Denning Rd.
Hampstead
London NW3 1ST

Client:

Ms. Ann Mc Govern

Drawing Title:

Demolition Drawing

Drawing No:

4022-GA-004-B

Date: 27/08/2013

Drawn by: S.D.

Scale: 1:100 @ A3

Checked by:

Nick Farnell Architects



Chartered Architects
The Brick Barn, St. Nicholas Court Farm,
St. Nicholas at Wade, Kent CT17 0PT
W www.nickfarnell.co.uk
E info@nickfarnell.co.uk
M +447568145412

© 2013 Nick Farnell Architects Ltd.

THIS DOCUMENT IS CONFIDENTIAL. THE DOCUMENT COPYRIGHT AND ANY DESIGN RIGHT THEREIN ARE THE PROPERTY OF NICK FARNELL ARCHITECTS LTD. UNLESS OTHERWISE SPECIFIED ON THIS DOCUMENT, THE DOCUMENT AND ANY INFORMATION THEREIN MAY NOT BE USED, COPIED OR DISCLOSED TO ANY THIRD PARTY WITHOUT PRIOR WRITTEN AUTHORIZATION OF NICK FARNELL ARCHITECTS LTD.

Demolition Drawing

1:100

NOTES



DO NOT SCALE OFF THIS DRAWING. IF IN DOUBT ASK.

ALL DIMENSIONS AND LEVELS TO BE CHECKED ON SITE BY CONTRACTOR BEFORE COMMENCEMENT OF WORK AND ANY DISCREPANCIES REPORTED BACK TO THE ARCHITECT.

NO RESPONSIBILITY CAN BE ACCEPTED FOR ERRORS ARISING ON SITE DUE TO UNAUTHORIZED VARIATIONS FROM THE ARCHITECTS DRAWINGS.

THIS DRAWING IS TO BE READ IN CONJUNCTION WITH ALL OTHER GENERAL ARRANGEMENT DRAWINGS, DETAILS AND SPECIFICATIONS.

ALL WORKS TO COMPLY WITH THE REQUIREMENTS OF BUILDING REGULATIONS 1991 AND SUBSEQUENT AMENDMENTS.

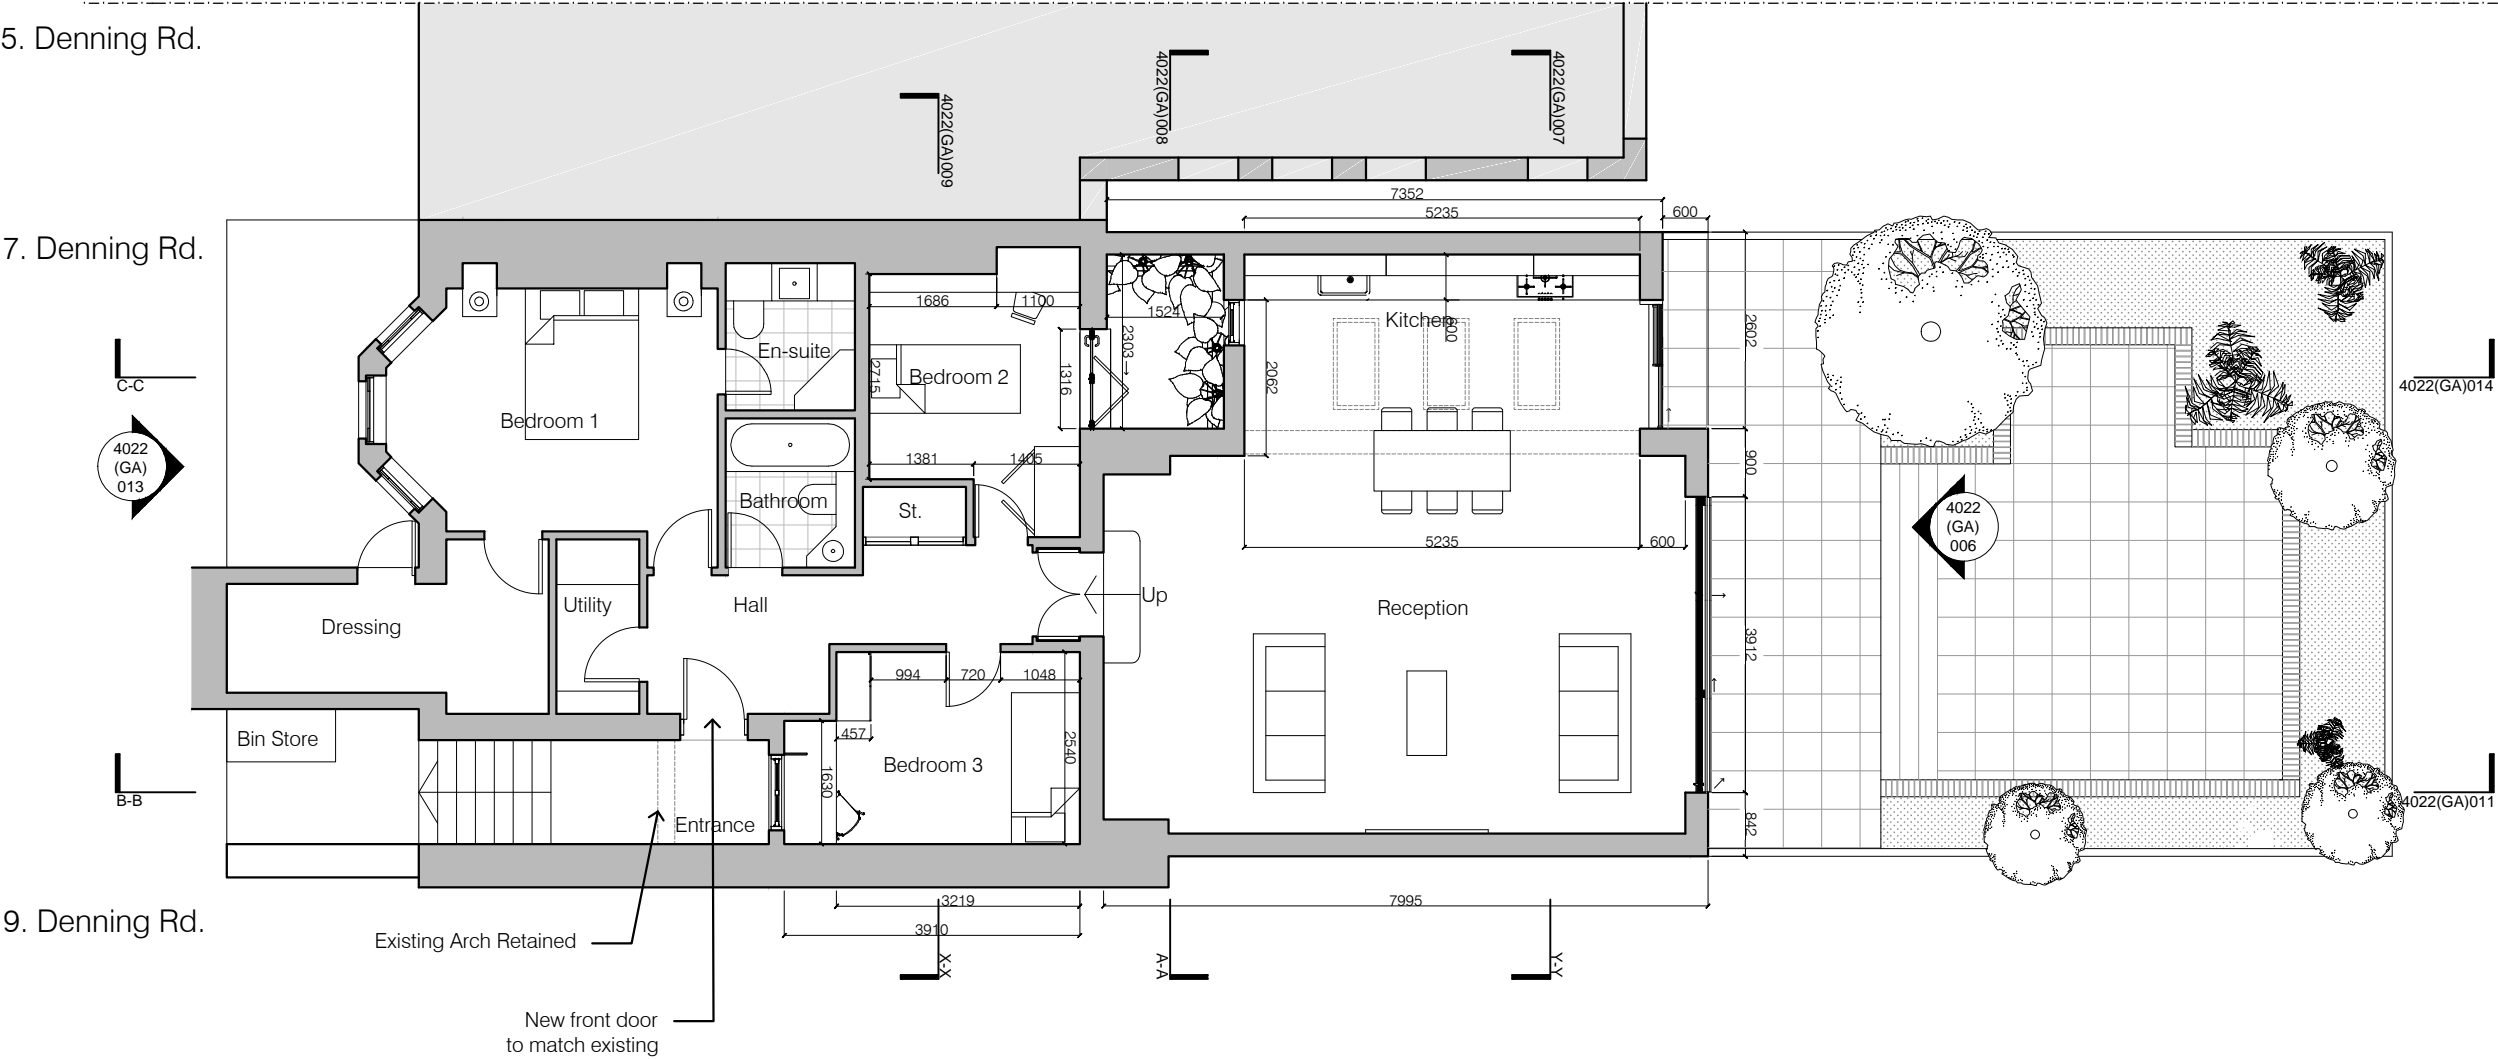 

B	ASR 04.12.2013	Drawing title amended Annotation amended
A	ASR 02.12.2013	Plan 5 Denning Rd Added Proposed extension depth reduced Drawing title amended
Rev:	Initials & Date	Modifications

Drawing Type:

Planning Application

Project Title:

Flat 7A
Denning Rd.
Hampstead
London NW3 1ST

Client:

Ms. Ann Mc Govern

Drawing Title:

Proposed Basement Plan

Drawing No:

4022-GA-005-B

Date: 23/07/2013

Drawn by: S.D.

Scale: 1:100 @ A3

Checked by:

Nick Farnell Architects



Chartered Architects
The Brick Barn, St. Nicholas Court Farm,
St. Nicholas at Wade, Kent CT17 0PT
W www.nickfarnell.co.uk
E info@nickfarnell.co.uk
M +447568145412

© 2013 Nick Farnell Architects Ltd.

THIS DOCUMENT IS CONFIDENTIAL. THE DOCUMENT COPYRIGHT AND ANY DESIGN RIGHT THEREIN ARE THE PROPERTY OF NICK FARNELL ARCHITECTS LTD. UNLESS OTHERWISE SPECIFIED ON THIS DOCUMENT, THE DOCUMENT AND ANY INFORMATION THEREIN MAY NOT BE USED, COPIED OR DISCLOSED TO ANY THIRD PARTY WITHOUT PRIOR WRITTEN AUTHORIZATION OF NICK FARNELL ARCHITECTS LTD.

Proposed Plan
1:100



NOTES


DO NOT SCALE OFF THIS DRAWING. IF IN DOUBT ASK.

ALL DIMENSIONS AND LEVELS TO BE CHECKED ON SITE BY CONTRACTOR BEFORE COMMENCEMENT OF WORK AND ANY DISCREPANCIES REPORTED BACK TO THE ARCHITECT.

NO RESPONSIBILITY CAN BE ACCEPTED FOR ERRORS ARISING ON SITE DUE TO UNAUTHORIZED VARIATIONS FROM THE ARCHITECTS DRAWINGS.

THIS DRAWING IS TO BE READ IN CONJUNCTION WITH ALL OTHER GENERAL ARRANGEMENT DRAWINGS, DETAILS AND SPECIFICATIONS.

ALL WORKS TO COMPLY WITH THE REQUIREMENTS OF BUILDING REGULATIONS 1991 AND SUBSEQUENT AMENDMENTS.

 

B	ASR 04.12.2013	Drawing title amended Anotation amended
A	ASR 02.12.2013	Elevation 5 Denning Rd Added Party wall height reduced
Rev:	Initials & Date	Modifications

Drawing Type:

Planning Application

Project Title:

Flat 7A
Denning Rd.
Hampstead
London NW3 1ST

Client:

Ms. Ann Mc Govern

Drawing Title:

Proposed Elevation V2

Drawing No:

4022-GA-006-B

Date: 23/07/2013

Drawn by: S.D.

Scale: 1:50 @ A3

Checked by:

Nick Farnell Architects

Chartered Architects
The Brick Barn, St. Nicholas Court Farm,
St. Nicholas at Wade, Kent CT17 0PT
W www.nickfarnell.co.uk
E info@nickfarnell.co.uk
M +447568145412


© 2013 Nick Farnell Architects Ltd.

THIS DOCUMENT IS CONFIDENTIAL. THE DOCUMENT COPYRIGHT AND ANY DESIGN RIGHT THEREIN ARE THE PROPERTY OF NICK FARNELL ARCHITECTS LTD. UNLESS OTHERWISE SPECIFIED ON THIS DOCUMENT, THE DOCUMENT AND ANY INFORMATION THEREIN MAY NOT BE USED, COPIED OR DISCLOSED TO ANY THIRD PARTY WITHOUT PRIOR WRITTEN AUTHORIZATION OF NICK FARNELL ARCHITECTS LTD.

- Party wall
- 600 x 600mm Glazingvision flush glazed hinged rooflight <0.35W/mK
- Shallow (20mm) trapezoidal plastisol-coated aluminium clad
- Aluminium frame window
- Aluminium frame window
- Downpipe 75mm
- 900mm painted Brick plinth to match existed basement wall treatment
- Garden level raised 100mm

Proposed Rear Elevation

1:50

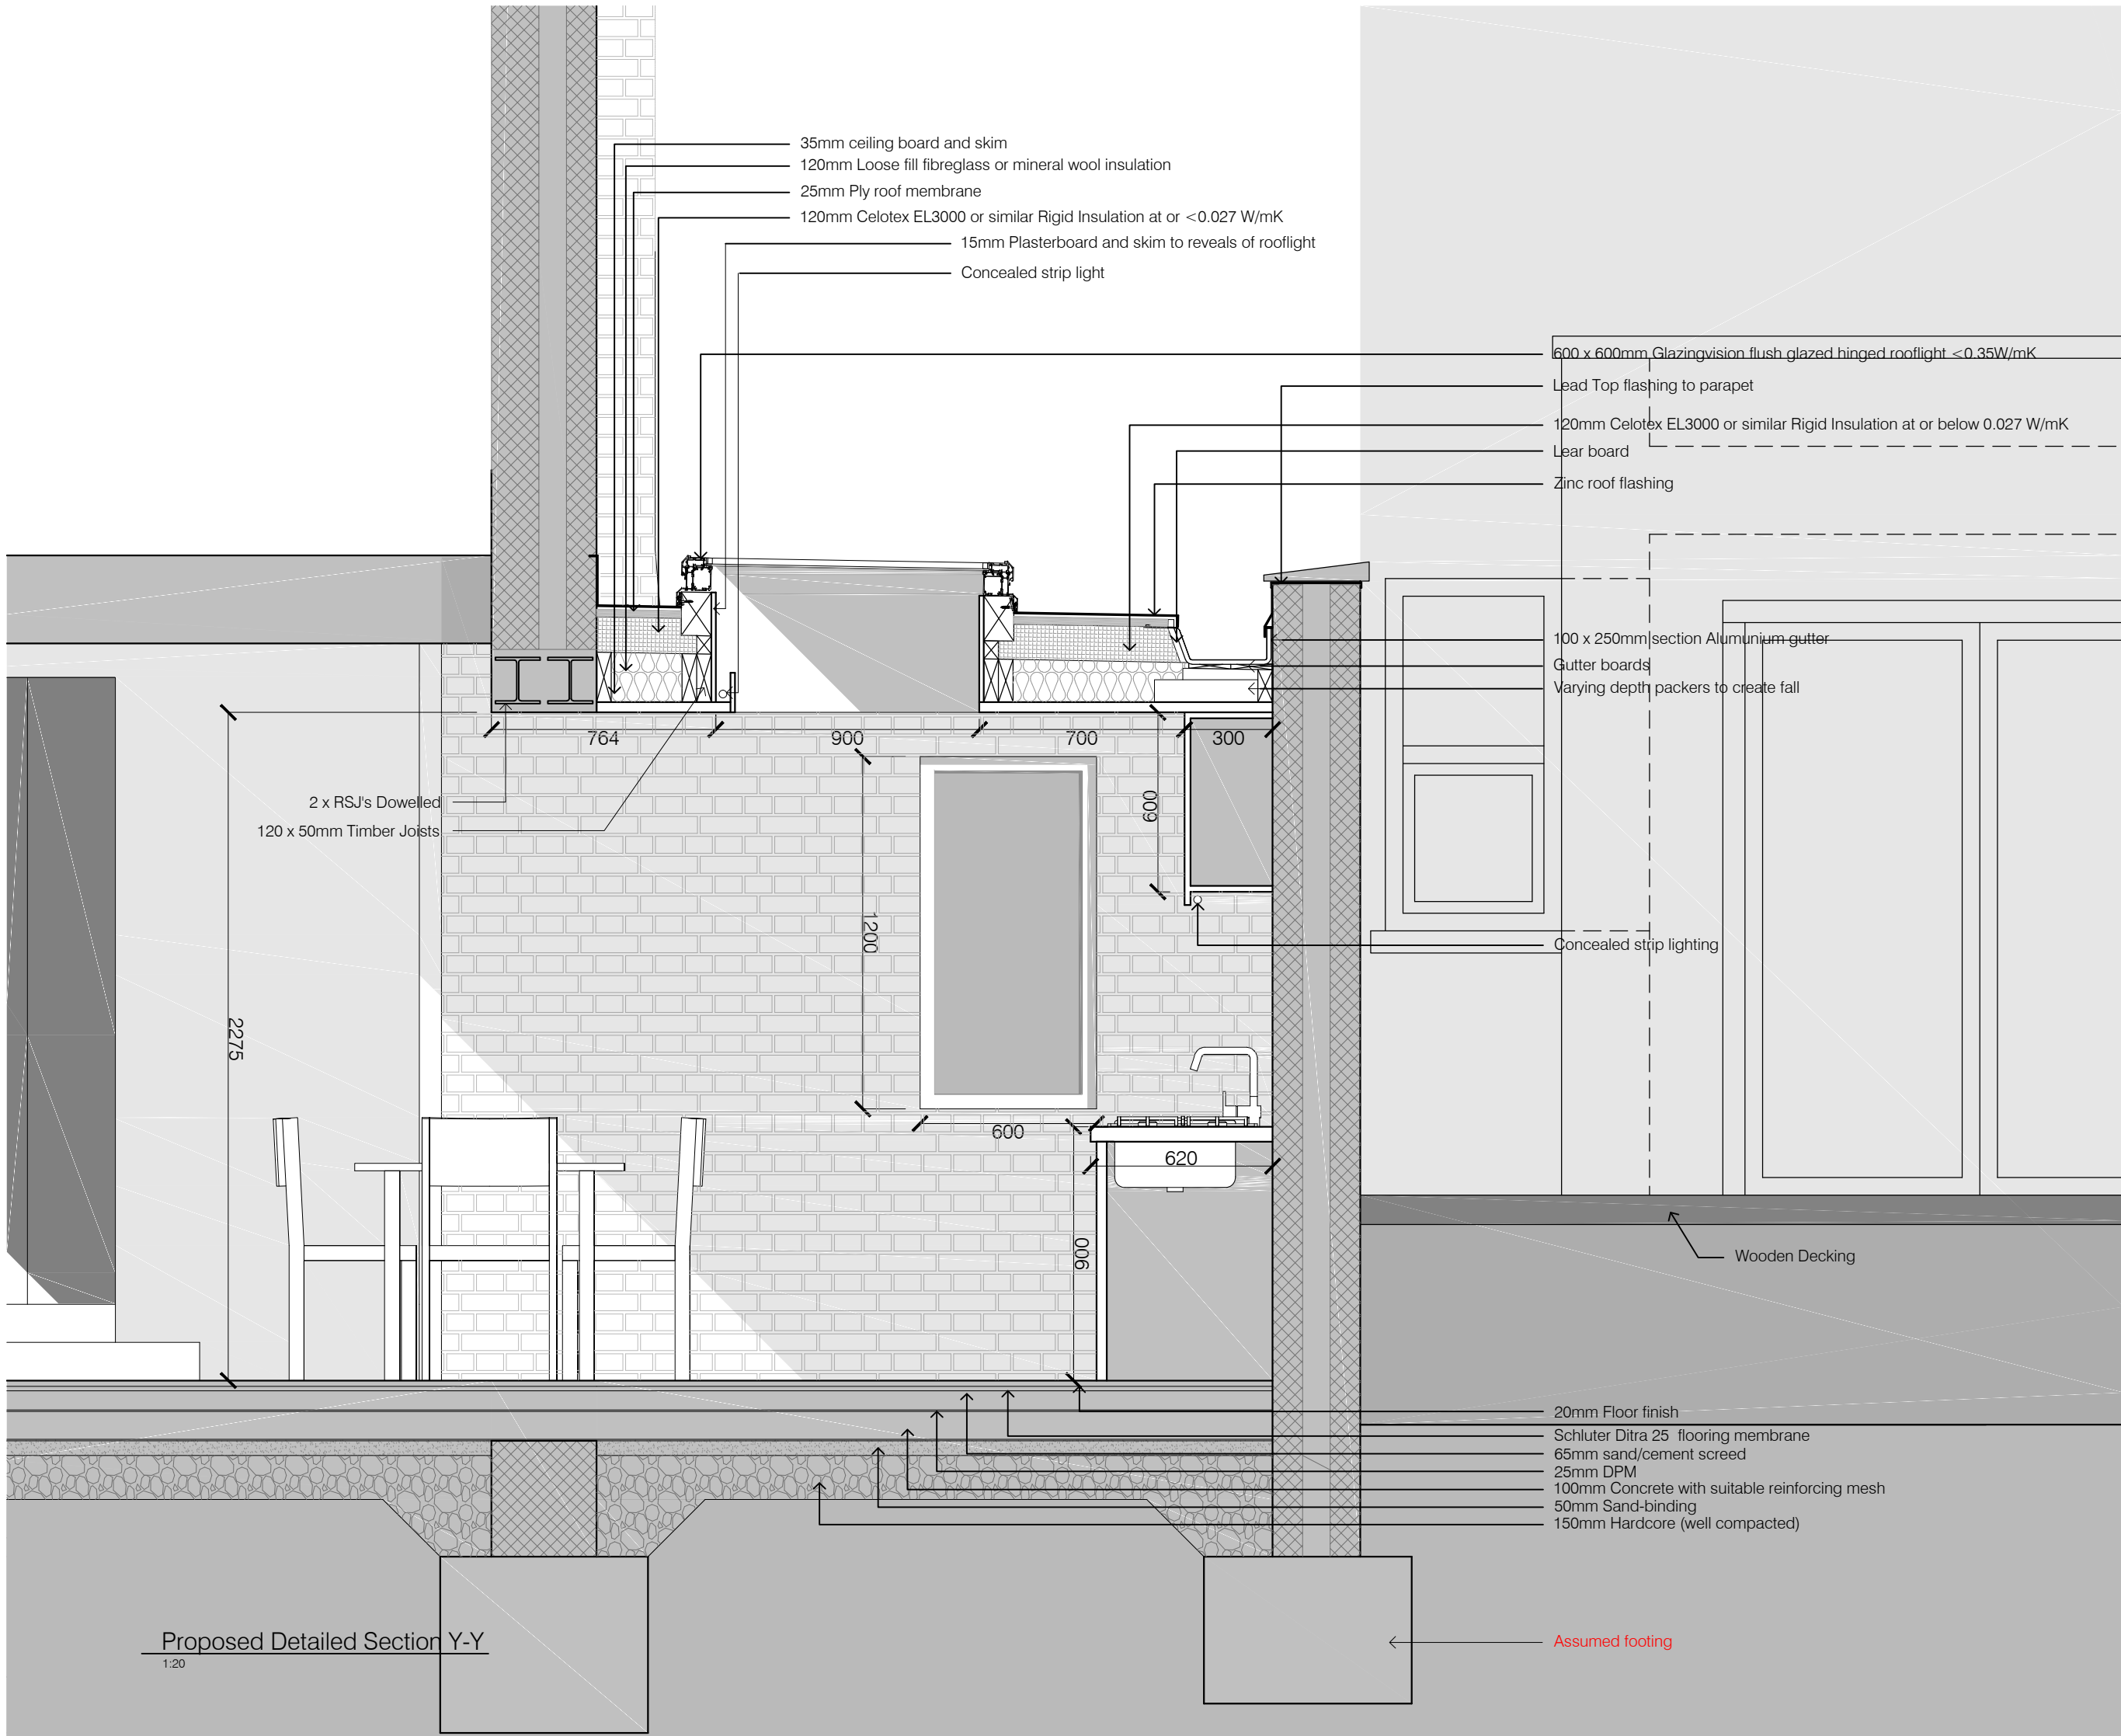

NOTES

DO NOT SCALE OFF THIS DRAWING. IF IN DOUBT ASK.

ALL DIMENSIONS AND LEVELS TO BE CHECKED ON SITE BY CONTRACTOR BEFORE COMMENCEMENT OF WORK AND ANY DISCREPANCIES REPORTED BACK TO THE ARCHITECT.

NO RESPONSIBILITY CAN BE ACCEPTED FOR ERRORS ARISING ON SITE DUE TO UNAUTHORIZED VARIATIONS FROM THE ARCHITECTS DRAWINGS.

THIS DRAWING IS TO BE READ IN CONJUNCTION WITH ALL OTHER GENERAL ARRANGEMENT DRAWINGS, DETAILS AND SPECIFICATIONS.

ALL WORKS TO COMPLY WITH THE REQUIREMENTS OF BUILDING REGULATIONS 1991 AND SUBSEQUENT AMENDMENTS.

SCALE: 1:20

0m

0.5

1

B	ASR 04.12.2013	Drawing title amended
A	ASR 02.12.2013	Elevation 5 Denning Rd Added Party wall height reduced
Rev:	Initials & Date	Modifications

Drawing Type:

Planning Application

Project Title:

Flat 7A
Denning Rd.
Hampstead
London NW3 1ST

Client:

Ms. Ann Mc Govern

Drawing Title:

Proposed Detailed Section Y-Y

Drawing No:

4022-GA-007-B

Date: 23/07/2013

Drawn by: S.D.

Scale: 1:20 @ A3

Checked by:

Nick Farnell Architects


Chartered Architects
The Brick Barn, St. Nicholas Court Farm,
St. Nicholas at Wade, Kent CT17 0PT
W www.nickfarnell.co.uk
E info@nickfarnell.co.uk
M +447568145412

© 2013 Nick Farnell Architects Ltd.

THIS DOCUMENT IS CONFIDENTIAL. THE DOCUMENT COPYRIGHT AND ANY DESIGN RIGHT THEREIN ARE THE PROPERTY OF NICK FARNELL ARCHITECTS LTD. UNLESS OTHERWISE SPECIFIED ON THIS DOCUMENT, THE DOCUMENT AND ANY INFORMATION THEREIN MAY NOT BE USED, COPIED OR DISCLOSED TO ANY THIRD PARTY WITHOUT PRIOR WRITTEN AUTHORIZATION OF NICK FARNELL ARCHITECTS LTD.

Proposed Detailed Section Y-Y

1:20

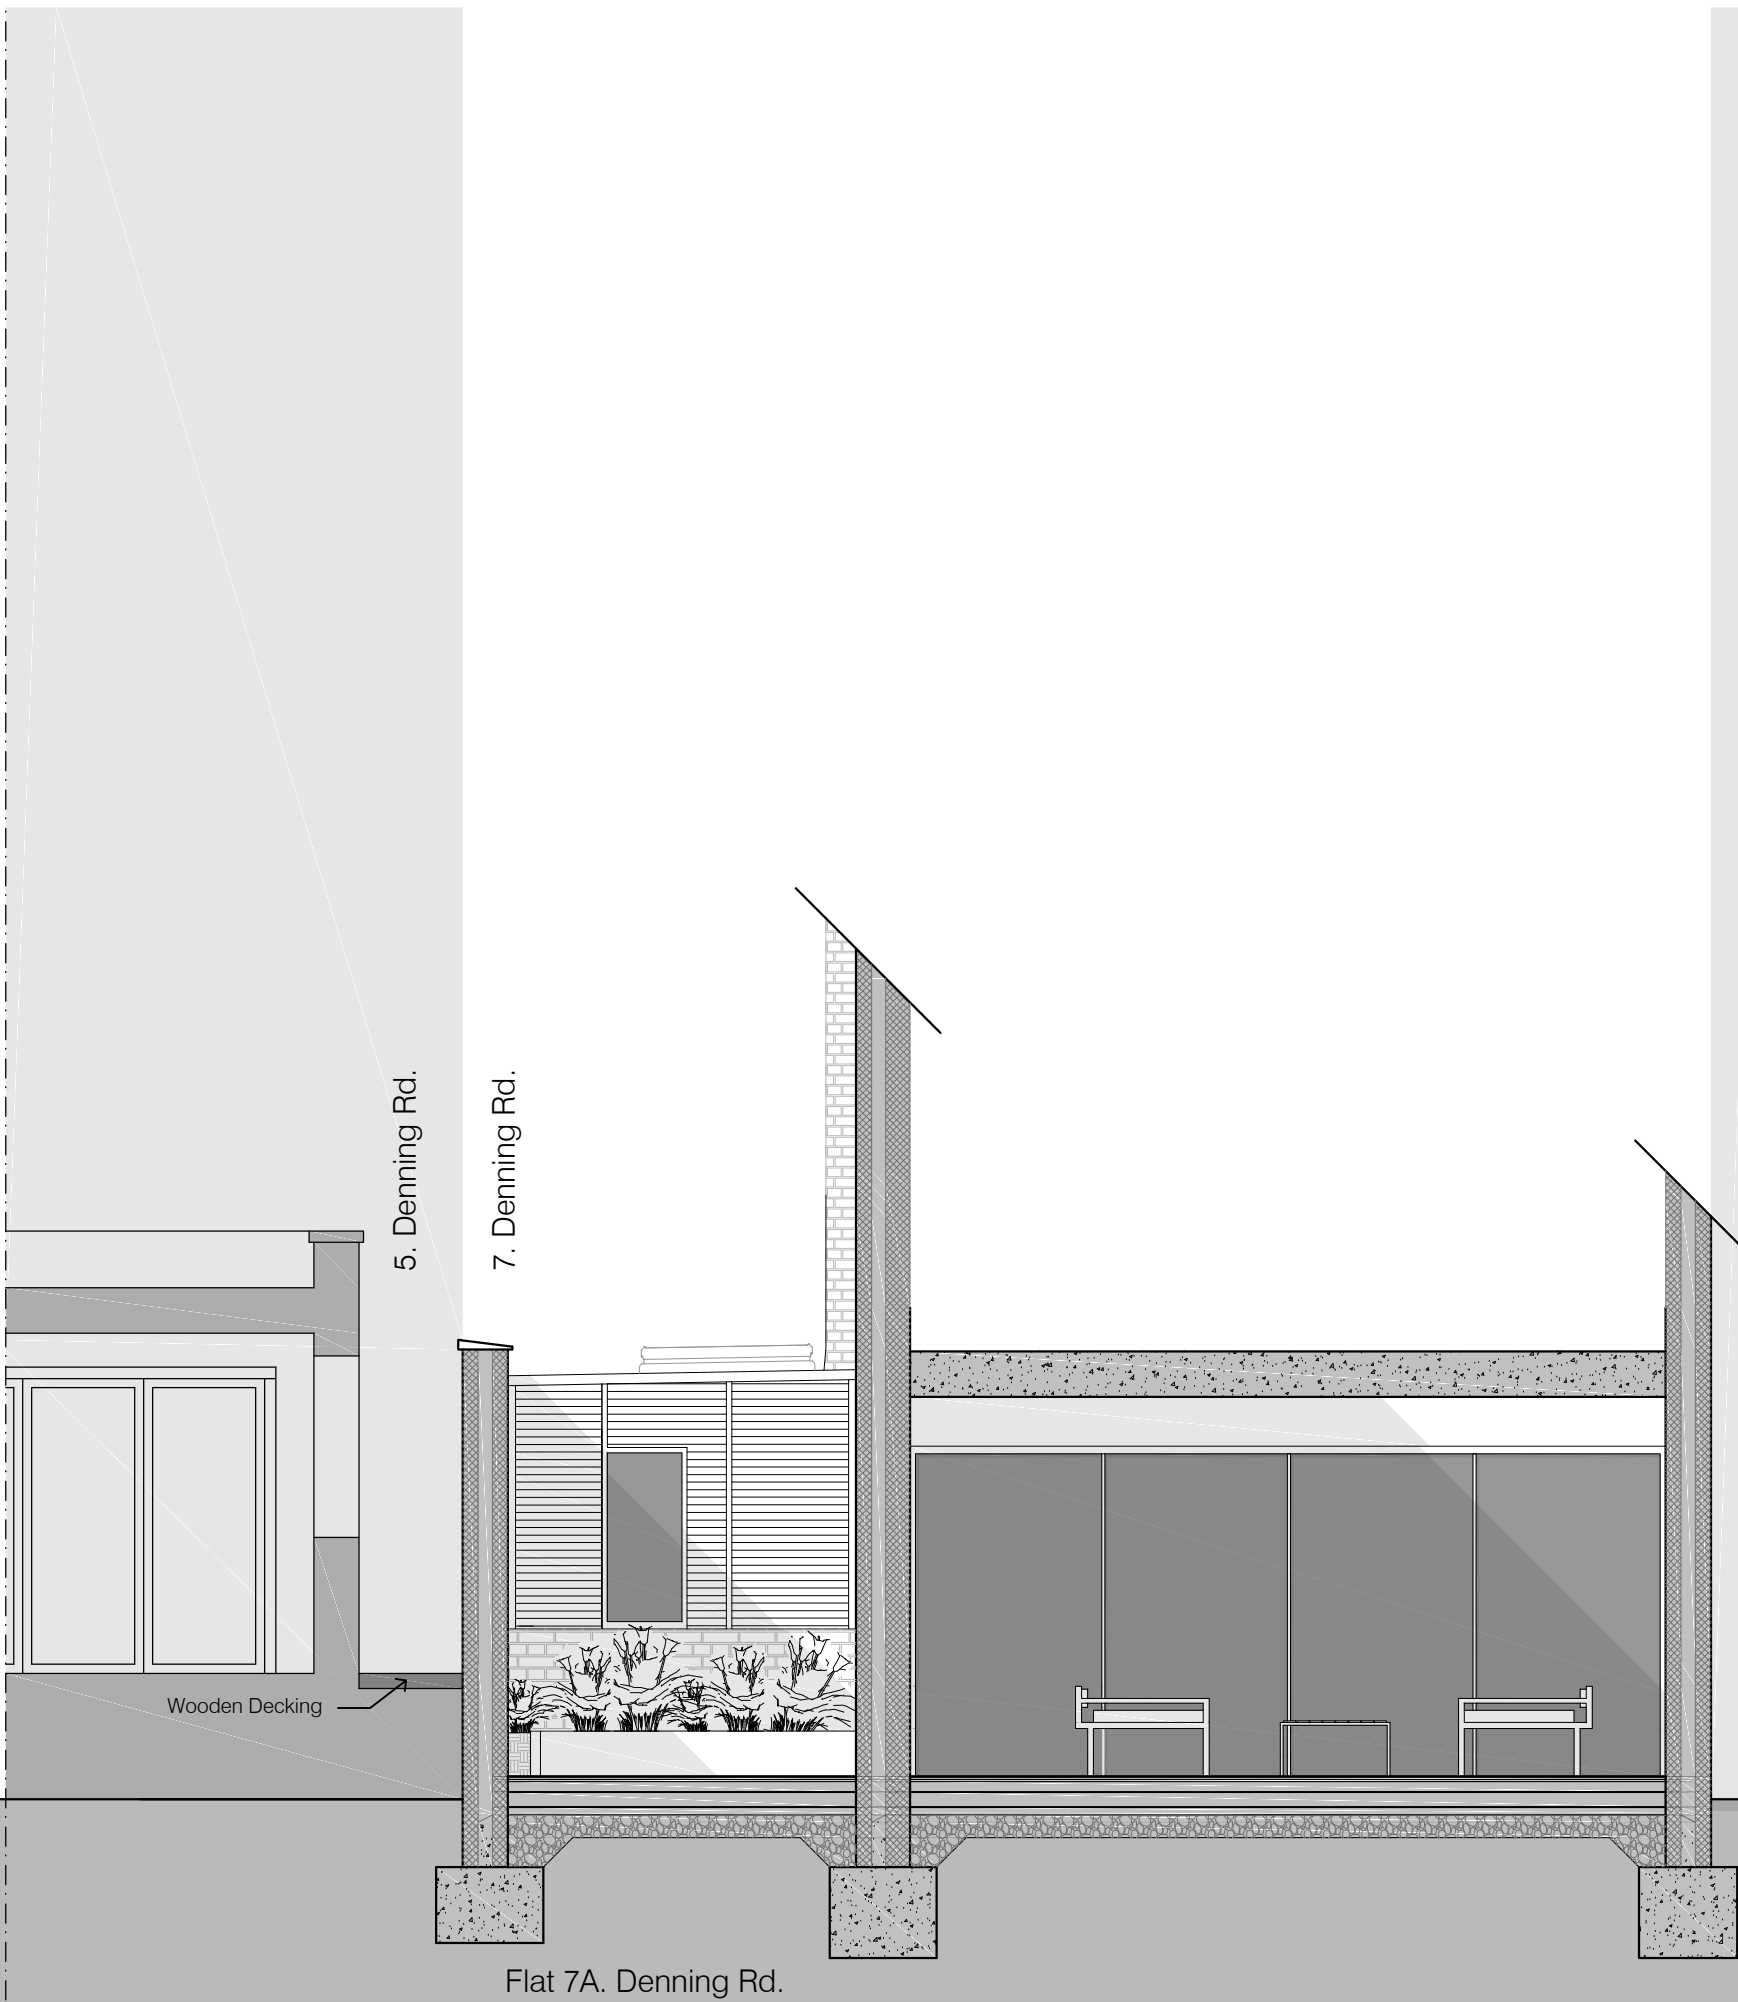

Proposed Section A-A
1:50

NOTES

DO NOT SCALE OFF THIS DRAWING. IF IN DOUBT ASK.

ALL DIMENSIONS AND LEVELS TO BE CHECKED ON SITE BY CONTRACTOR BEFORE COMMENCEMENT OF WORK AND ANY DISCREPANCIES REPORTED BACK TO THE ARCHITECT.


NO RESPONSIBILITY CAN BE ACCEPTED FOR ERRORS ARISING ON SITE DUE TO UNAUTHORIZED VARIATIONS FROM THE ARCHITECTS DRAWINGS.

THIS DRAWING IS TO BE READ IN CONJUNCTION WITH ALL OTHER GENERAL ARRANGEMENT DRAWINGS, DETAILS AND SPECIFICATIONS.

ALL WORKS TO COMPLY WITH THE REQUIREMENTS OF BUILDING REGULATIONS 1991 AND SUBSEQUENT AMENDMENTS.



SCALE: 1:50

 

B	ASR 04.12.2013	Drawing title amended
A	ASR 02.12.2013	Section 5 Denning Rd Added Party wall height reduced
Rev:	Initials & Date	Modifications

Drawing Type:

Planning Application

Project Title:

Flat 7A
Denning Rd.
Hampstead
London NW3 1ST

Client:

Ms. Ann Mc Govern

Drawing Title:

Proposed Section A-A

Drawing No:

4022-GA-008-B

Date: 23/07/2013

Drawn by: S.D.

Scale: 1:50 @ A3

Checked by:

Nick Farnell Architects

Chartered Architects
The Brick Barn, St. Nicholas Court Farm,
St. Nicholas at Wade, Kent CT17 0PT
W www.nickfarnell.co.uk
E info@nickfarnell.co.uk
M +447568145412

© 2013 Nick Farnell Architects Ltd.

THIS DOCUMENT IS CONFIDENTIAL. THE DOCUMENT COPYRIGHT AND ANY DESIGN RIGHT THEREIN ARE THE PROPERTY OF NICK FARNELL ARCHITECTS LTD. UNLESS OTHERWISE SPECIFIED ON THIS DOCUMENT, THE DOCUMENT AND ANY INFORMATION THEREIN MAY NOT BE USED, COPIED OR DISCLOSED TO ANY THIRD PARTY WITHOUT PRIOR WRITTEN AUTHORIZATION OF NICK FARNELL ARCHITECTS LTD.

9. Denning Rd.

?

7. Denning Rd.

5. Denning Rd.

?

Built-in shelving unit

Wardrobe
Existing airing cupboard
Sideboard next to Bed

Bedroom 3

St.

Bedroom 2

7A. Denning Rd.


Proposed Section X-X
1:50

NOTES

DO NOT SCALE OFF THIS DRAWING. IF IN DOUBT ASK.
ALL DIMENSIONS AND LEVELS TO BE CHECKED ON SITE BY CONTRACTOR BEFORE COMMENCEMENT OF WORK AND ANY DISCREPANCIES REPORTED BACK TO THE ARCHITECT.
NO RESPONSIBILITY CAN BE ACCEPTED FOR ERRORS ARISING ON SITE DUE TO UNAUTHORIZED VARIATIONS FROM THE ARCHITECTS DRAWINGS.
THIS DRAWING IS TO BE READ IN CONJUNCTION WITH ALL OTHER GENERAL ARRANGEMENT DRAWINGS, DETAILS AND SPECIFICATIONS.
ALL WORKS TO COMPLY WITH THE REQUIREMENTS OF BUILDING REGULATIONS 1991 AND SUBSEQUENT AMENDMENTS.



SCALE: 1:50

 

A	ASR 04.12.2013	Drawing title amended
Rev:	Initials & Date	Modifications

Drawing Type:

Planning Application

Project Title:

Flat 7A
Denning Rd.
Hampstead
London NW3 1ST

Client:

Ms. Ann Mc Govern

Drawing Title:

Proposed Section X-X

Drawing No:

4022-GA-009-A

Date: 23/07/2013

Drawn by: S.D.

Scale: 1:50 @ A3

Checked by:

Nick Farnell Architects

Chartered Architects
The Brick Barn, St. Nicholas Court Farm,
St. Nicholas at Wade, Kent CT17 0PT
W www.nickfarnell.co.uk
E info@nickfarnell.co.uk
M +447568145412

© 2013 Nick Farnell Architects Ltd.
THIS DOCUMENT IS CONFIDENTIAL. THE DOCUMENT COPYRIGHT AND ANY DESIGN RIGHT THEREIN ARE THE PROPERTY OF NICK FARNELL ARCHITECTS LTD. UNLESS OTHERWISE SPECIFIED ON THIS DOCUMENT, THE DOCUMENT AND ANY INFORMATION THEREIN MAY NOT BE USED, COPIED OR DISCLOSED TO ANY THIRD PARTY WITHOUT PRIOR WRITTEN AUTHORIZATION OF NICK FARNELL ARCHITECTS LTD.

NOTES



DO NOT SCALE OFF THIS DRAWING. IF IN DOUBT ASK.

ALL DIMENSIONS AND LEVELS TO BE CHECKED ON SITE BY CONTRACTOR BEFORE COMMENCEMENT OF WORK AND ANY DISCREPANCIES REPORTED BACK TO THE ARCHITECT.

NO RESPONSIBILITY CAN BE ACCEPTED FOR ERRORS ARISING ON SITE DUE TO UNAUTHORIZED VARIATIONS FROM THE ARCHITECTS DRAWINGS.

THIS DRAWING IS TO BE READ IN CONJUNCTION WITH ALL OTHER GENERAL ARRANGEMENT DRAWINGS, DETAILS AND SPECIFICATIONS.

ALL WORKS TO COMPLY WITH THE REQUIREMENTS OF BUILDING REGULATIONS 1991 AND SUBSEQUENT AMENDMENTS.

  

Planning Application

4022-GA-010-B

Drawn by: S.D.

Checked by:



Chartered Architects
The Brick Barn, St. Nicholas Court Farm,
St. Nicholas at Wade, Kent CT7 0PT
W www.nickfarnell.co.uk
E info@nickfarnell.co.uk
M +447568145412

THIS DOCUMENT IS CONFIDENTIAL. THE DOCUMENT COPYRIGHT AND ANY DESIGN RIGHT THEREIN ARE THE PROPERTY OF NICK FARNELL ARCHITECTS LTD. UNLESS OTHERWISE SPECIFIED ON THIS DOCUMENT, THE DOCUMENT AND ANY INFORMATION THEREIN MAY NOT BE USED, COPIED OR DISCLOSED TO ANY THIRD PARTY WITHOUT PRIOR WRITTEN AUTHORISATION OF NICK FARNELL ARCHITECTS LTD.

1:100

NOTES



DO NOT SCALE OFF THIS DRAWING. IF IN DOUBT ASK.

ALL DIMENSIONS AND LEVELS TO BE CHECKED ON SITE BY CONTRACTOR BEFORE COMMENCEMENT OF WORK AND ANY DISCREPANCIES REPORTED BACK TO THE ARCHITECT.

NO RESPONSIBILITY CAN BE ACCEPTED FOR ERRORS ARISING ON SITE DUE TO UNAUTHORIZED VARIATIONS FROM THE ARCHITECTS DRAWINGS.

THIS DRAWING IS TO BE READ IN CONJUNCTION WITH ALL OTHER GENERAL ARRANGEMENT DRAWINGS, DETAILS AND SPECIFICATIONS.

ALL WORKS TO COMPLY WITH THE REQUIREMENTS OF BUILDING REGULATIONS 1991 AND SUBSEQUENT AMENDMENTS.

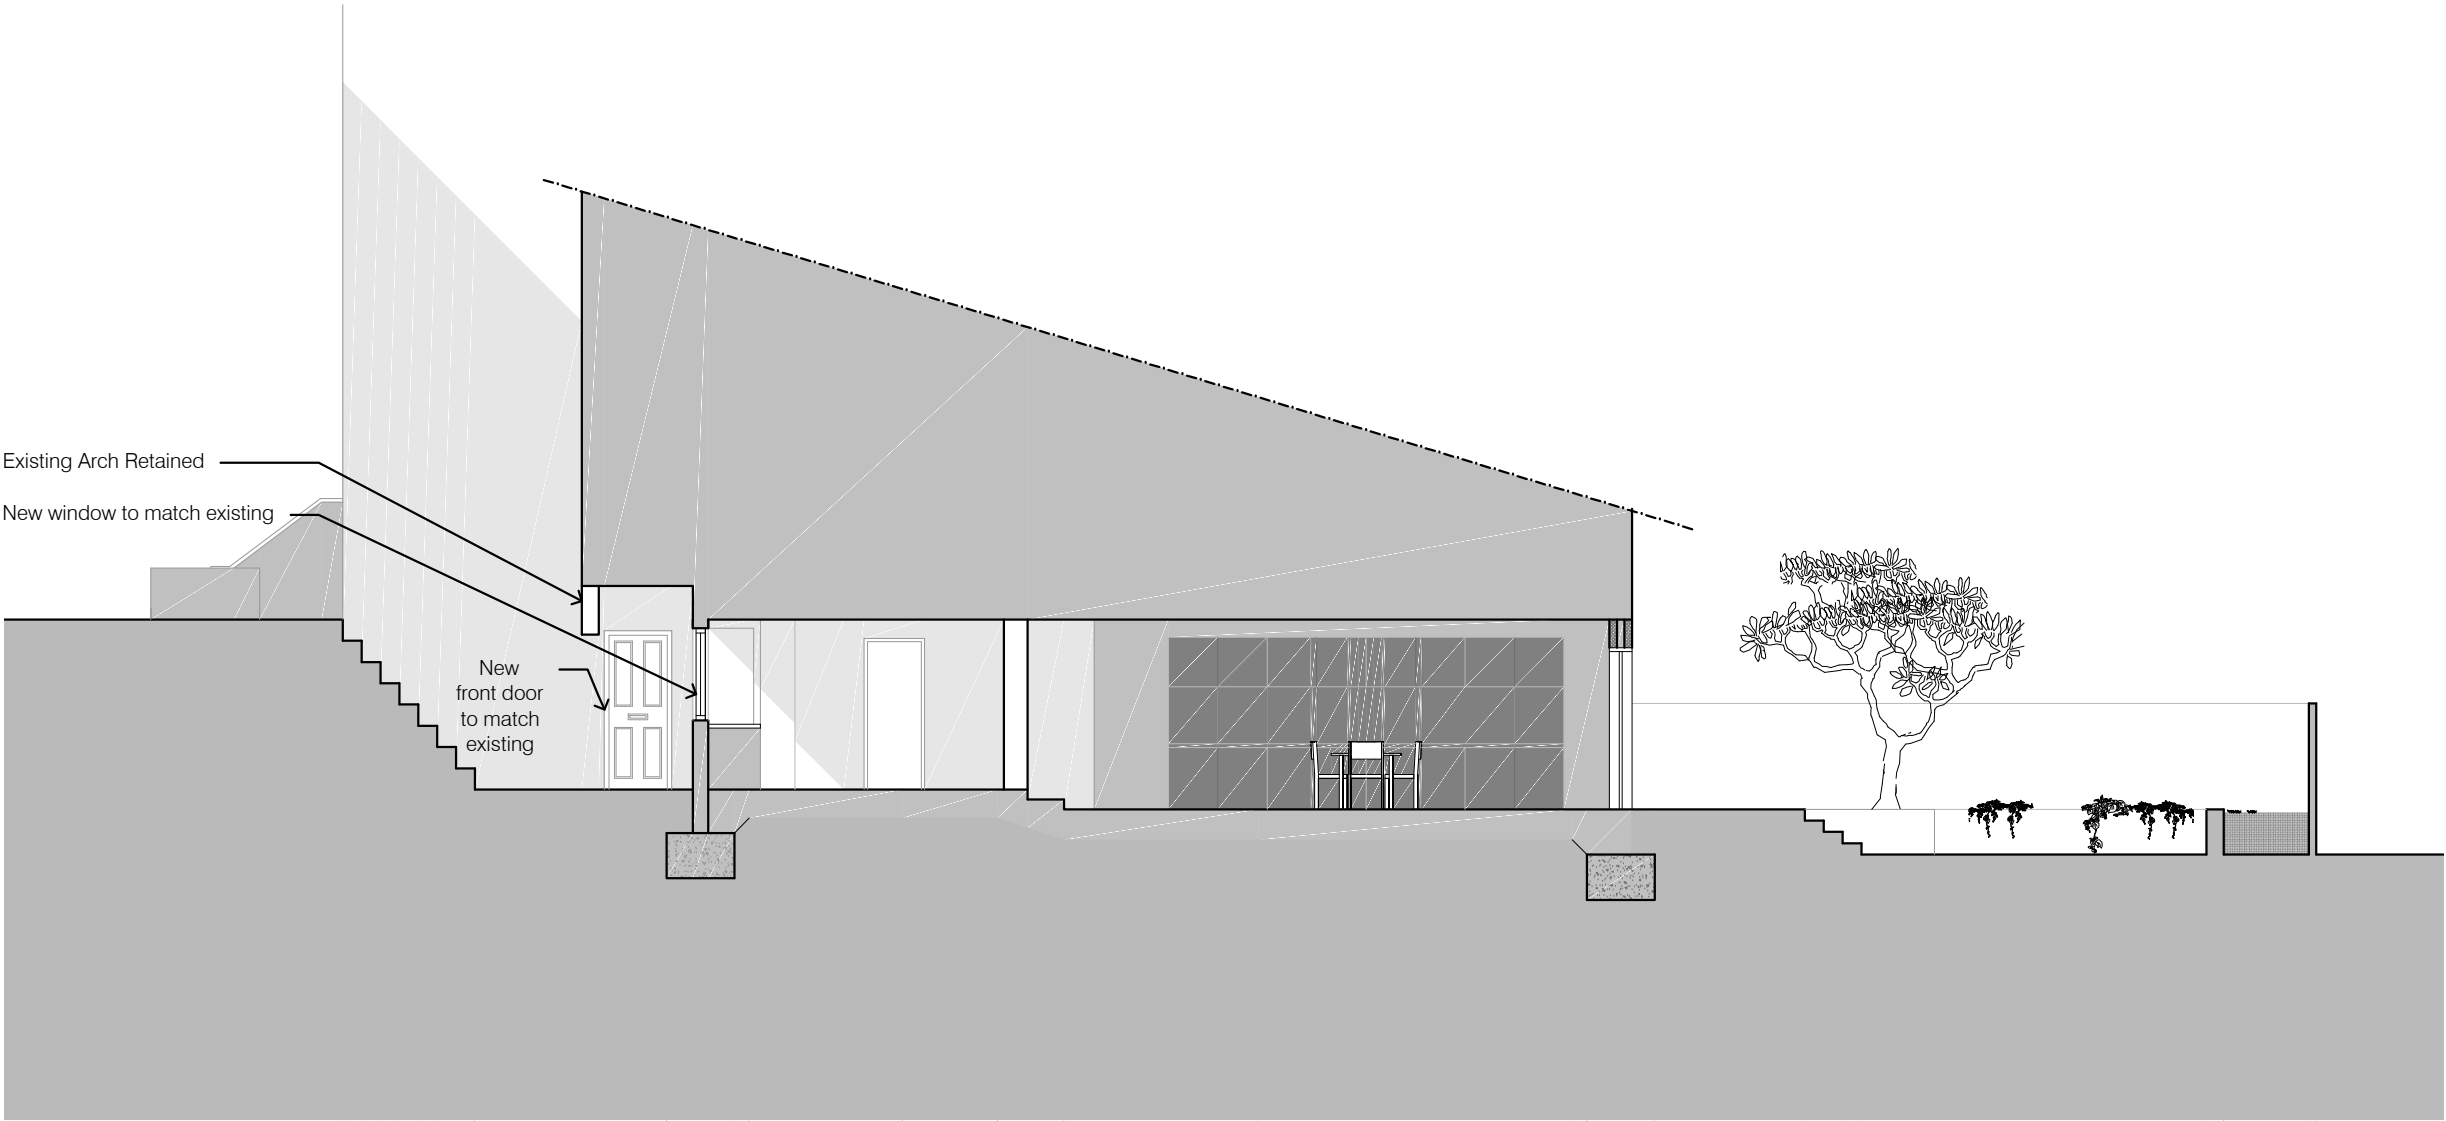 

B	ASR 04.12.2013	Front door amended Annotation amended Drawing title amended
A	ASR 02.12.2013	Entrance amended
Rev:	Initials & Date	Modifications

Drawing Type:

Planning Application

Project Title:

Flat 7A
Denning Rd.
Hampstead
London NW3 1ST

Client:

Ms. Ann Mc Govern

Drawing Title:

Proposed Section B-B

Drawing No:

4022-GA-011-B

Date: 18/09/2013

Drawn by: S.D.

Scale: 1:100 @ A3

Checked by:

Nick Farnell Architects



Chartered Architects
The Brick Barn, St. Nicholas Court Farm,
St. Nicholas at Wade, Kent CT17 0PT
W www.nickfarnell.co.uk
E info@nickfarnell.co.uk
M +447568145412

© 2013 Nick Farnell Architects Ltd.

THIS DOCUMENT IS CONFIDENTIAL. THE DOCUMENT COPYRIGHT AND ANY DESIGN RIGHT THEREIN ARE THE PROPERTY OF NICK FARNELL ARCHITECTS LTD. UNLESS OTHERWISE SPECIFIED ON THIS DOCUMENT, THE DOCUMENT AND ANY INFORMATION THEREIN MAY NOT BE USED, COPIED OR DISCLOSED TO ANY THIRD PARTY WITHOUT PRIOR WRITTEN AUTHORIZATION OF NICK FARNELL ARCHITECTS LTD.

Proposed Section B-B

1:100

5 Denning Rd.

7. Denning Rd.

9. Denning Rd.



Existing Street Level

Existing Front Door

Existing Street Elevation
1:50

NOTES

DO NOT SCALE OFF THIS DRAWING. IF IN DOUBT ASK.

ALL DIMENSIONS AND LEVELS TO BE CHECKED ON SITE BY CONTRACTOR BEFORE COMMENCEMENT OF WORK AND ANY DISCREPANCIES REPORTED BACK TO THE ARCHITECT.

NO RESPONSIBILITY CAN BE ACCEPTED FOR ERRORS ARISING ON SITE DUE TO UNAUTHORIZED VARIATIONS FROM THE ARCHITECTS DRAWINGS.

THIS DRAWING IS TO BE READ IN CONJUNCTION WITH ALL OTHER GENERAL ARRANGEMENT DRAWINGS, DETAILS AND SPECIFICATIONS.

ALL WORKS TO COMPLY WITH THE REQUIREMENTS OF BUILDING REGULATIONS 1991 AND SUBSEQUENT AMENDMENTS.



SCALE: 1:50

0 0.5 1 1.5 2 2.5

A	ASR 04.12.2013	Entrance amended Annotations amended
Rev:	Initials & Date	Modifications

Drawing Type:

Planning Application

Project Title:

Flat 7A
Denning Rd.
Hampstead
London NW3 1ST

Client:

Ms. Ann Mc Govern

Drawing Title:

Existing Front Elevation

Drawing No:

4022-GA-012-A

Date: 23/09/2013

Drawn by: S.D.

Scale: 1:50 @ A3

Checked by:

Nick Farnell Architects

Chartered Architects
The Brick Barn, St. Nicholas Court Farm,
St. Nicholas at Wade, Kent CT17 0PT
W www.nickfarnell.co.uk
E info@nickfarnell.co.uk
M +447568145412

© 2013 Nick Farnell Architects Ltd.

THIS DOCUMENT IS CONFIDENTIAL. THE DOCUMENT COPYRIGHT AND ANY DESIGN RIGHT THEREIN ARE THE PROPERTY OF NICK FARNELL ARCHITECTS LTD. UNLESS OTHERWISE SPECIFIED ON THIS DOCUMENT, THE DOCUMENT AND ANY INFORMATION THEREIN MAY NOT BE USED, COPIED OR DISCLOSED TO ANY THIRD PARTY WITHOUT PRIOR WRITTEN AUTHORIZATION OF NICK FARNELL ARCHITECTS LTD.

7. Denning Rd.

9. Denning Rd.

Existing Arch Retained

New window to match existing

Proposed Street Elevation

1:50

NOTES

DO NOT SCALE OFF THIS DRAWING. IF IN DOUBT ASK.

ALL DIMENSIONS AND LEVELS TO BE CHECKED ON SITE BY CONTRACTOR BEFORE COMMENCEMENT OF WORK AND ANY DISCREPANCIES REPORTED BACK TO THE ARCHITECT.

NO RESPONSIBILITY CAN BE ACCEPTED FOR ERRORS ARISING ON SITE DUE TO UNAUTHORIZED VARIATIONS FROM THE ARCHITECT'S DRAWINGS.

THIS DRAWING IS TO BE READ IN CONJUNCTION WITH ALL OTHER GENERAL ARRANGEMENT DRAWINGS, DETAILS AND SPECIFICATIONS.

ALL WORKS TO COMPLY WITH THE REQUIREMENTS OF BUILDING REGULATIONS 1991 AND SUBSEQUENT AMENDMENTS.

Figure 1 shows a horizontal bar chart with three rows corresponding to $\alpha = 0.5$, $\alpha = 1.5$, and $\alpha = 2$. The x-axis represents the number of clusters, with labels at 0, 0.5, 1, 1.5, and 2. The y-axis represents the count of clusters, with labels at 0, 1, and 2. The bars are black and white.

α	0	0.5	1	1.5	2
0.5	1	1	1	1	1
1.5	1	1	1	1	1
2	1	1	1	1	1

Drawing Type:

Planning Application

Project Title: _____

Client: _____

Ms. Ann Mc Govern

Drawing Title:

Proposed Front Elevation

Drawing No: _____

Date: 23/09/2013 Drawn by: S.D.

Scale: 1:50 @ A3 Checked by:



St. Nicholas at Wade, Kent CT7 0PT
 W www.nickfarnell.co.uk
 E Info@nickfarnell.co.uk
 M +447568145412

THIS DOCUMENT IS CONFIDENTIAL. THE DOCUMENT COPYRIGHT AND ANY DESIGN RIGHT THEREIN ARE THE PROPERTY OF NICK FARNELL ARCHITECTS LTD. UNLESS OTHERWISE SPECIFIED ON THIS DOCUMENT, THE DOCUMENT AND ANY INFORMATION THEREIN MAY NOT BE USED, COPIED OR DISCLOSED TO ANY THIRD PARTY WITHOUT PRIOR WRITTEN AUTHORISATION OF NICK FARNELL ARCHITECTS LTD.

NOTES



DO NOT SCALE OFF THIS DRAWING. IF IN DOUBT ASK.

ALL DIMENSIONS AND LEVELS TO BE CHECKED ON SITE BY CONTRACTOR BEFORE COMMENCEMENT OF WORK AND ANY DISCREPANCIES REPORTED BACK TO THE ARCHITECT.

NO RESPONSIBILITY CAN BE ACCEPTED FOR ERRORS ARISING ON SITE DUE TO UNAUTHORIZED VARIATIONS FROM THE ARCHITECTS DRAWINGS.

THIS DRAWING IS TO BE READ IN CONJUNCTION WITH ALL OTHER GENERAL ARRANGEMENT DRAWINGS, DETAILS AND SPECIFICATIONS.

ALL WORKS TO COMPLY WITH THE REQUIREMENTS OF BUILDING REGULATIONS 1991 AND SUBSEQUENT AMENDMENTS.

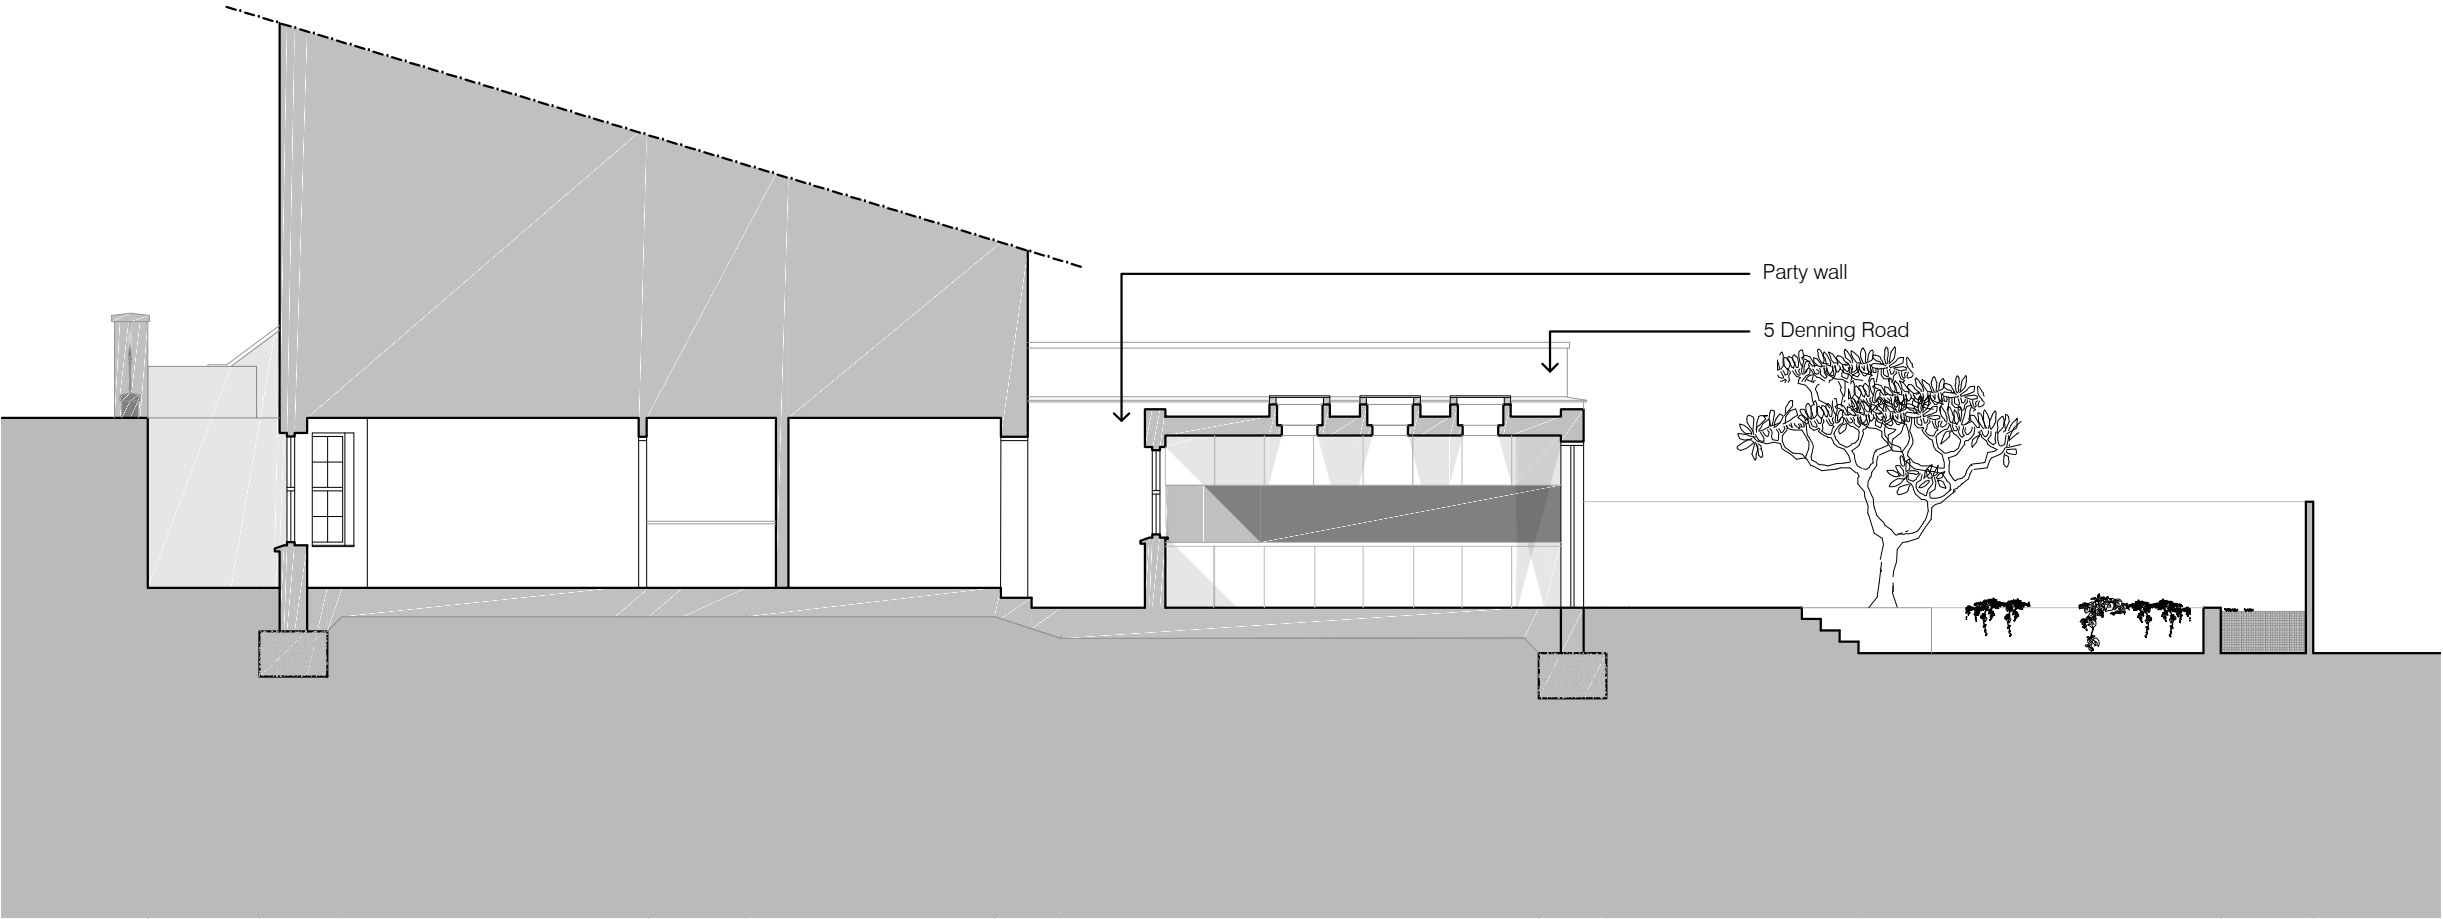 

Proposed Section C-C
1:100

B	ASR 04.12.2013	Drawing title amended
A	ASR 02.12.2013	Elevation 5 Denning Rd Added Party wall height reduced Proposed extension depth reduced
Rev:	Initials & Date	Modifications

Drawing Type:

Planning Application

Project Title:

Flat 7A
Denning Rd.
Hampstead
London NW3 1ST

Client:

Ms. Ann Mc Govern

Drawing Title:

Proposed Section C-C

Drawing No:

4022-GA-014-B

Date: 30/09/2013

Drawn by: CG

Scale: 1:100 @ A3


Checked by:

Nick Farnell Architects

Chartered Architects
The Brick Barn, St. Nicholas Court Farm,
St. Nicholas at Wade, Kent CT17 0PT
W www.nickfarnell.co.uk
E info@nickfarnell.co.uk
M +447568145412


© 2013 Nick Farnell Architects Ltd.

THIS DOCUMENT IS CONFIDENTIAL. THE DOCUMENT COPYRIGHT AND ANY DESIGN RIGHT THEREIN ARE THE PROPERTY OF NICK FARNELL ARCHITECTS LTD. UNLESS OTHERWISE SPECIFIED ON THIS DOCUMENT, THE DOCUMENT AND ANY INFORMATION THEREIN MAY NOT BE USED, COPIED OR DISCLOSED TO ANY THIRD PARTY WITHOUT PRIOR WRITTEN AUTHORIZATION OF NICK FARNELL ARCHITECTS LTD.

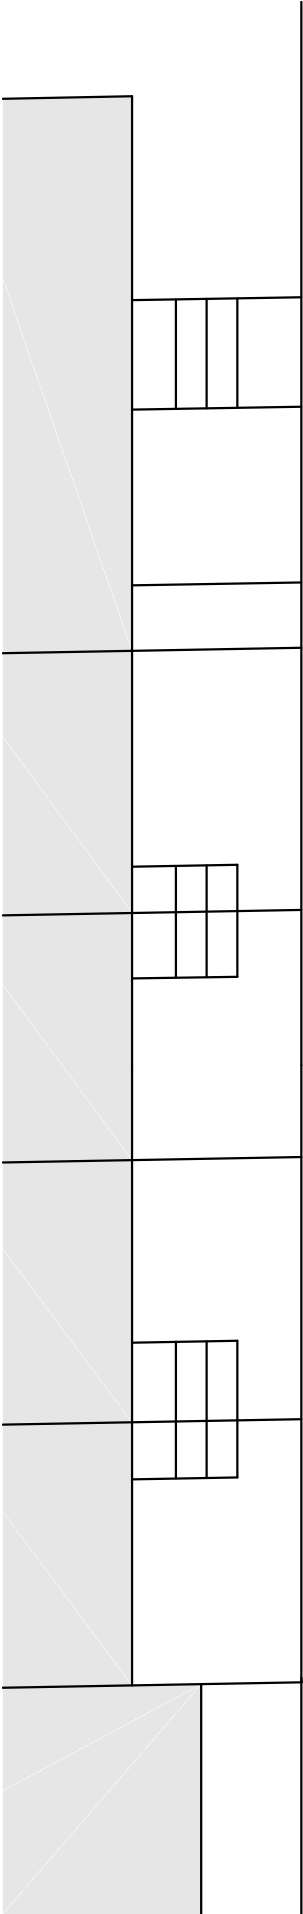

Proposed Site Plan

1:200

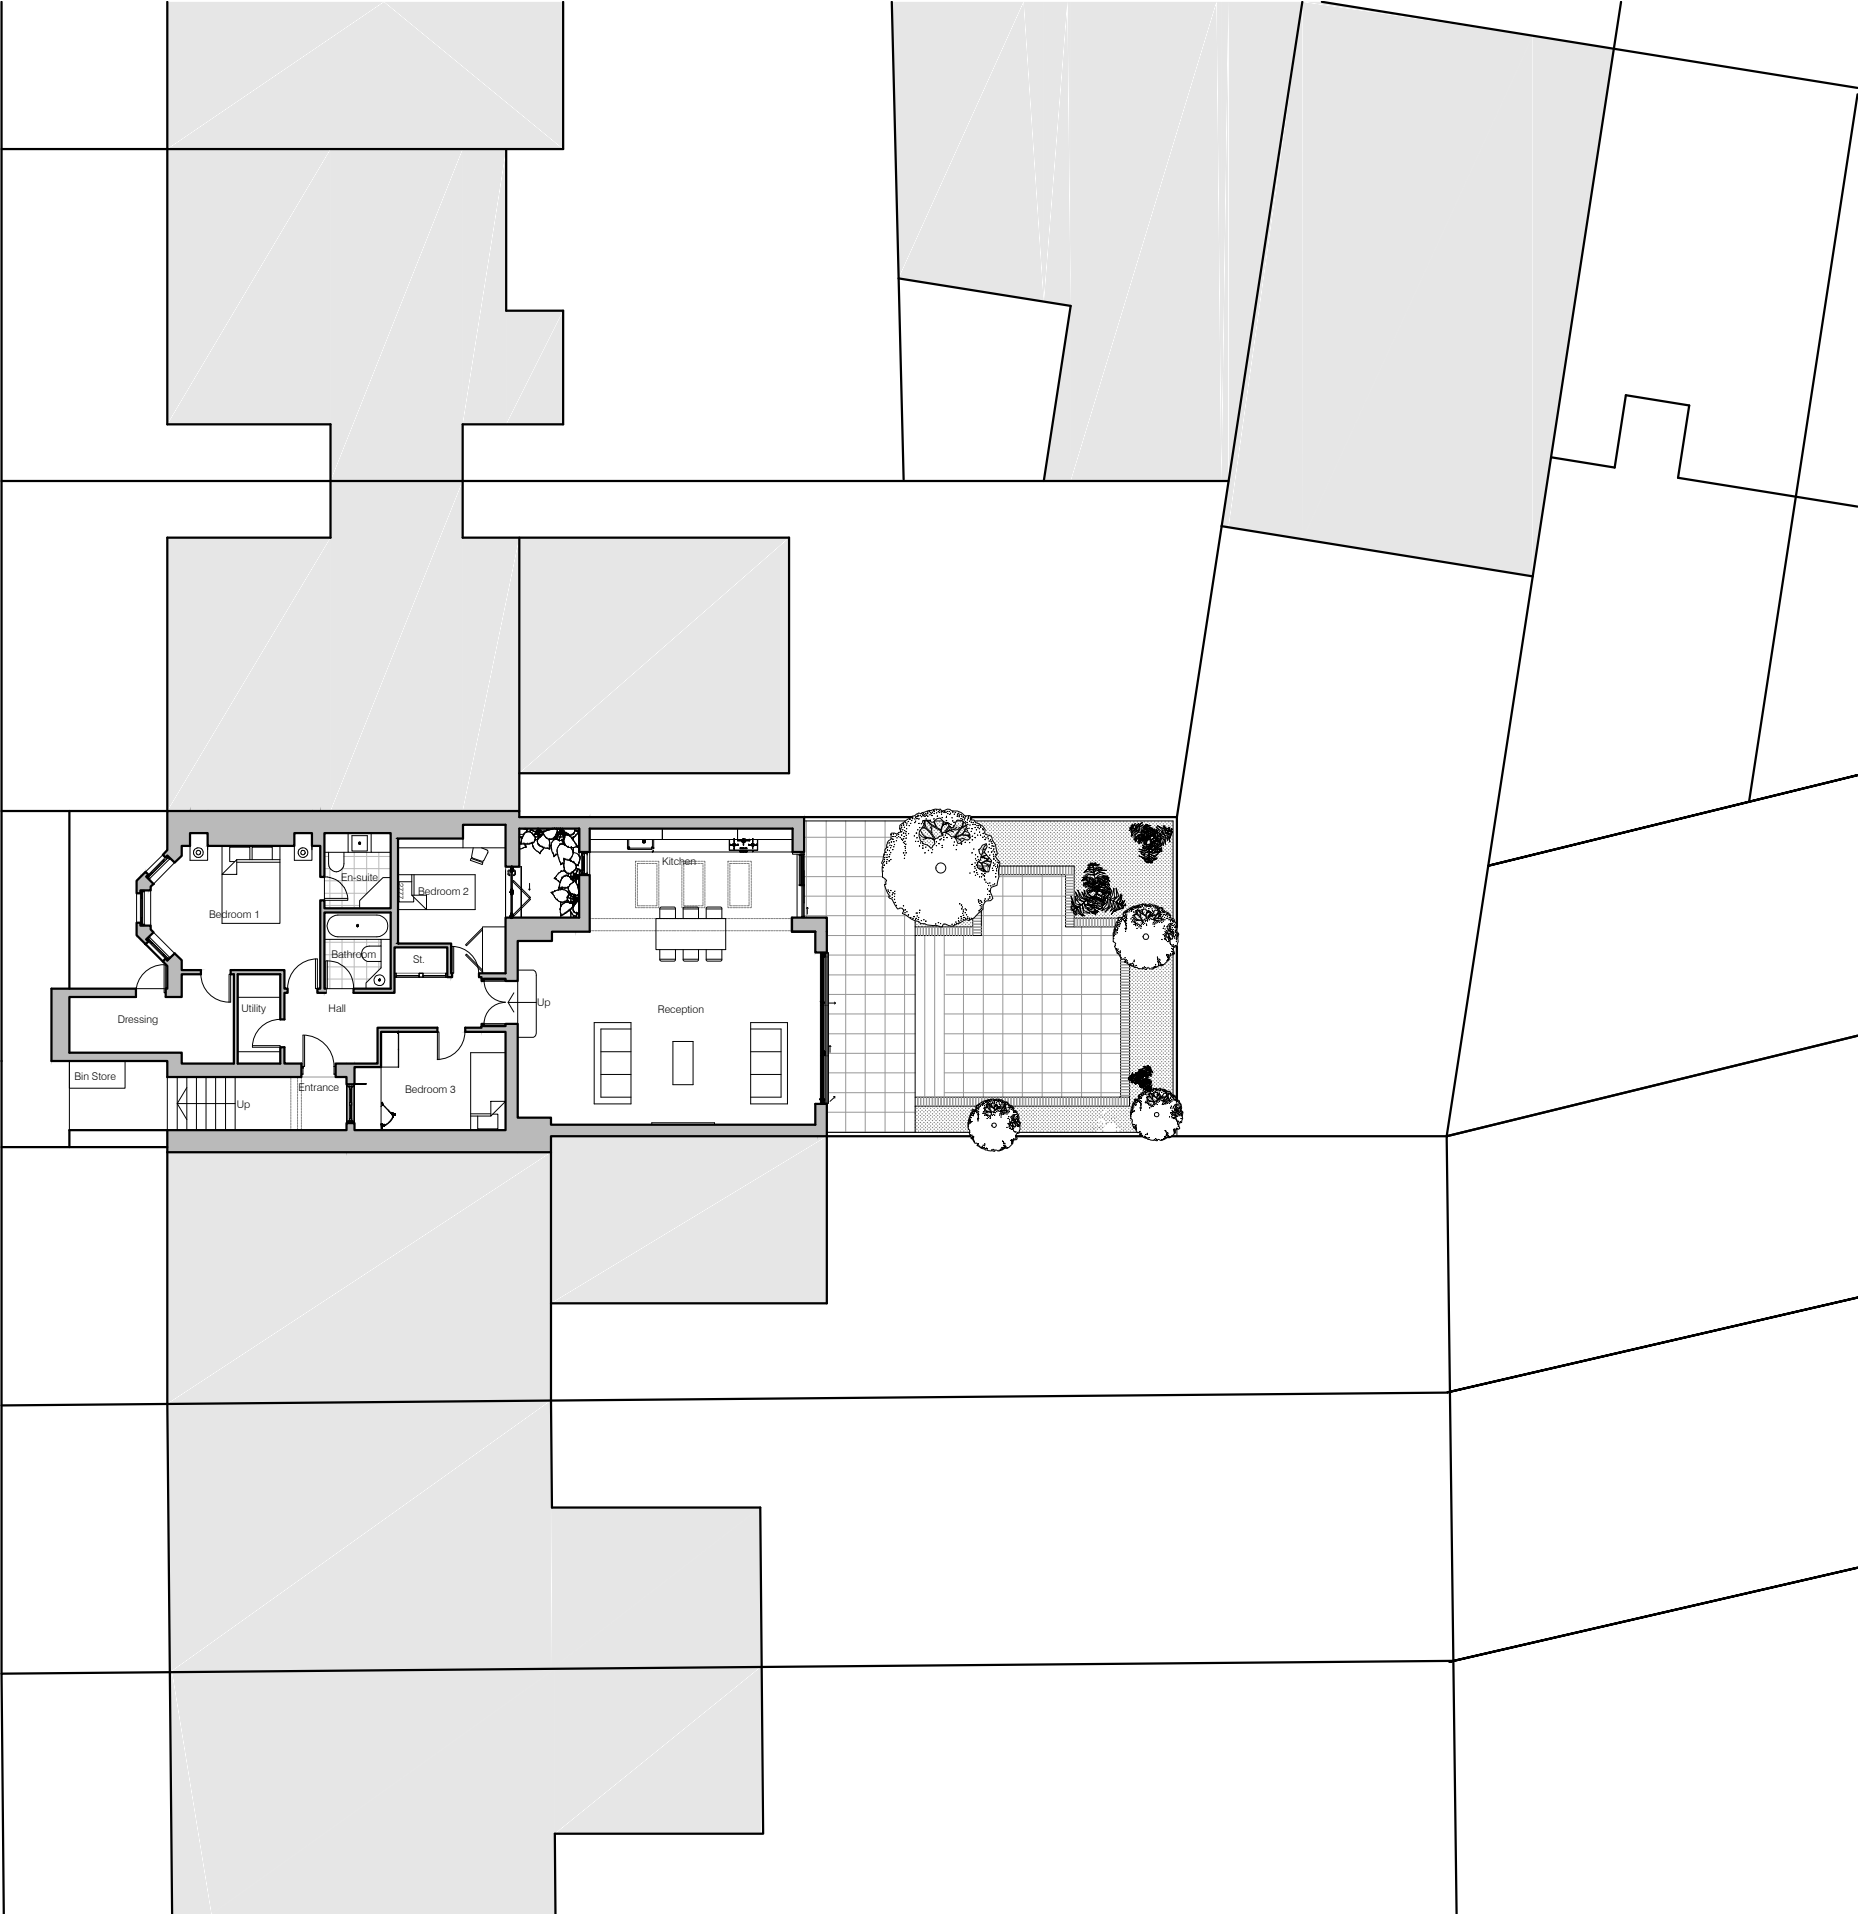

NOTES


DO NOT SCALE OFF THIS DRAWING. IF IN DOUBT ASK.

ALL DIMENSIONS AND LEVELS TO BE CHECKED ON SITE BY CONTRACTOR BEFORE COMMENCEMENT OF WORK AND ANY DISCREPANCIES REPORTED BACK TO THE ARCHITECT.

NO RESPONSIBILITY CAN BE ACCEPTED FOR ERRORS ARISING ON SITE DUE TO UNAUTHORIZED VARIATIONS FROM THE ARCHITECTS DRAWINGS.

THIS DRAWING IS TO BE READ IN CONJUNCTION WITH ALL OTHER GENERAL ARRANGEMENT DRAWINGS, DETAILS AND SPECIFICATIONS.

ALL WORKS TO COMPLY WITH THE REQUIREMENTS OF BUILDING REGULATIONS 1991 AND SUBSEQUENT AMENDMENTS.

 

B	ASR 04.12.2013	Drawing title amended
A	ASR 02.12.2013	Plan 5 Denning Rd Added Proposed extension depth reduced Drawing title amended
Rev:	Initials & Date	Modifications

Drawing Type:

Planning Application

Project Title:

Flat 7A
Denning Rd.
Hampstead
London NW3 1ST

Client:

Ms. Ann Mc Govern

Drawing Title:

Proposed Site Plan

Drawing No:

4022-GA-015-B

Date: 01/11/2013

Drawn by: ASR

Scale: 1:200 @ A3


Checked by:

Nick Farnell Architects

Chartered Architects
The Brick Barn, St. Nicholas Court Farm,
St. Nicholas at Wade, Kent CT17 0PT
W www.nickfarnell.co.uk
E info@nickfarnell.co.uk
M +447568145412

© 2013 Nick Farnell Architects Ltd.

THIS DOCUMENT IS CONFIDENTIAL. THE DOCUMENT COPYRIGHT AND ANY DESIGN RIGHT THEREIN ARE THE PROPERTY OF NICK FARNELL ARCHITECTS LTD. UNLESS OTHERWISE SPECIFIED ON THIS DOCUMENT, THE DOCUMENT AND ANY INFORMATION THEREIN MAY NOT BE USED, COPIED OR DISCLOSED TO ANY THIRD PARTY WITHOUT PRIOR WRITTEN AUTHORIZATION OF NICK FARNELL ARCHITECTS LTD.

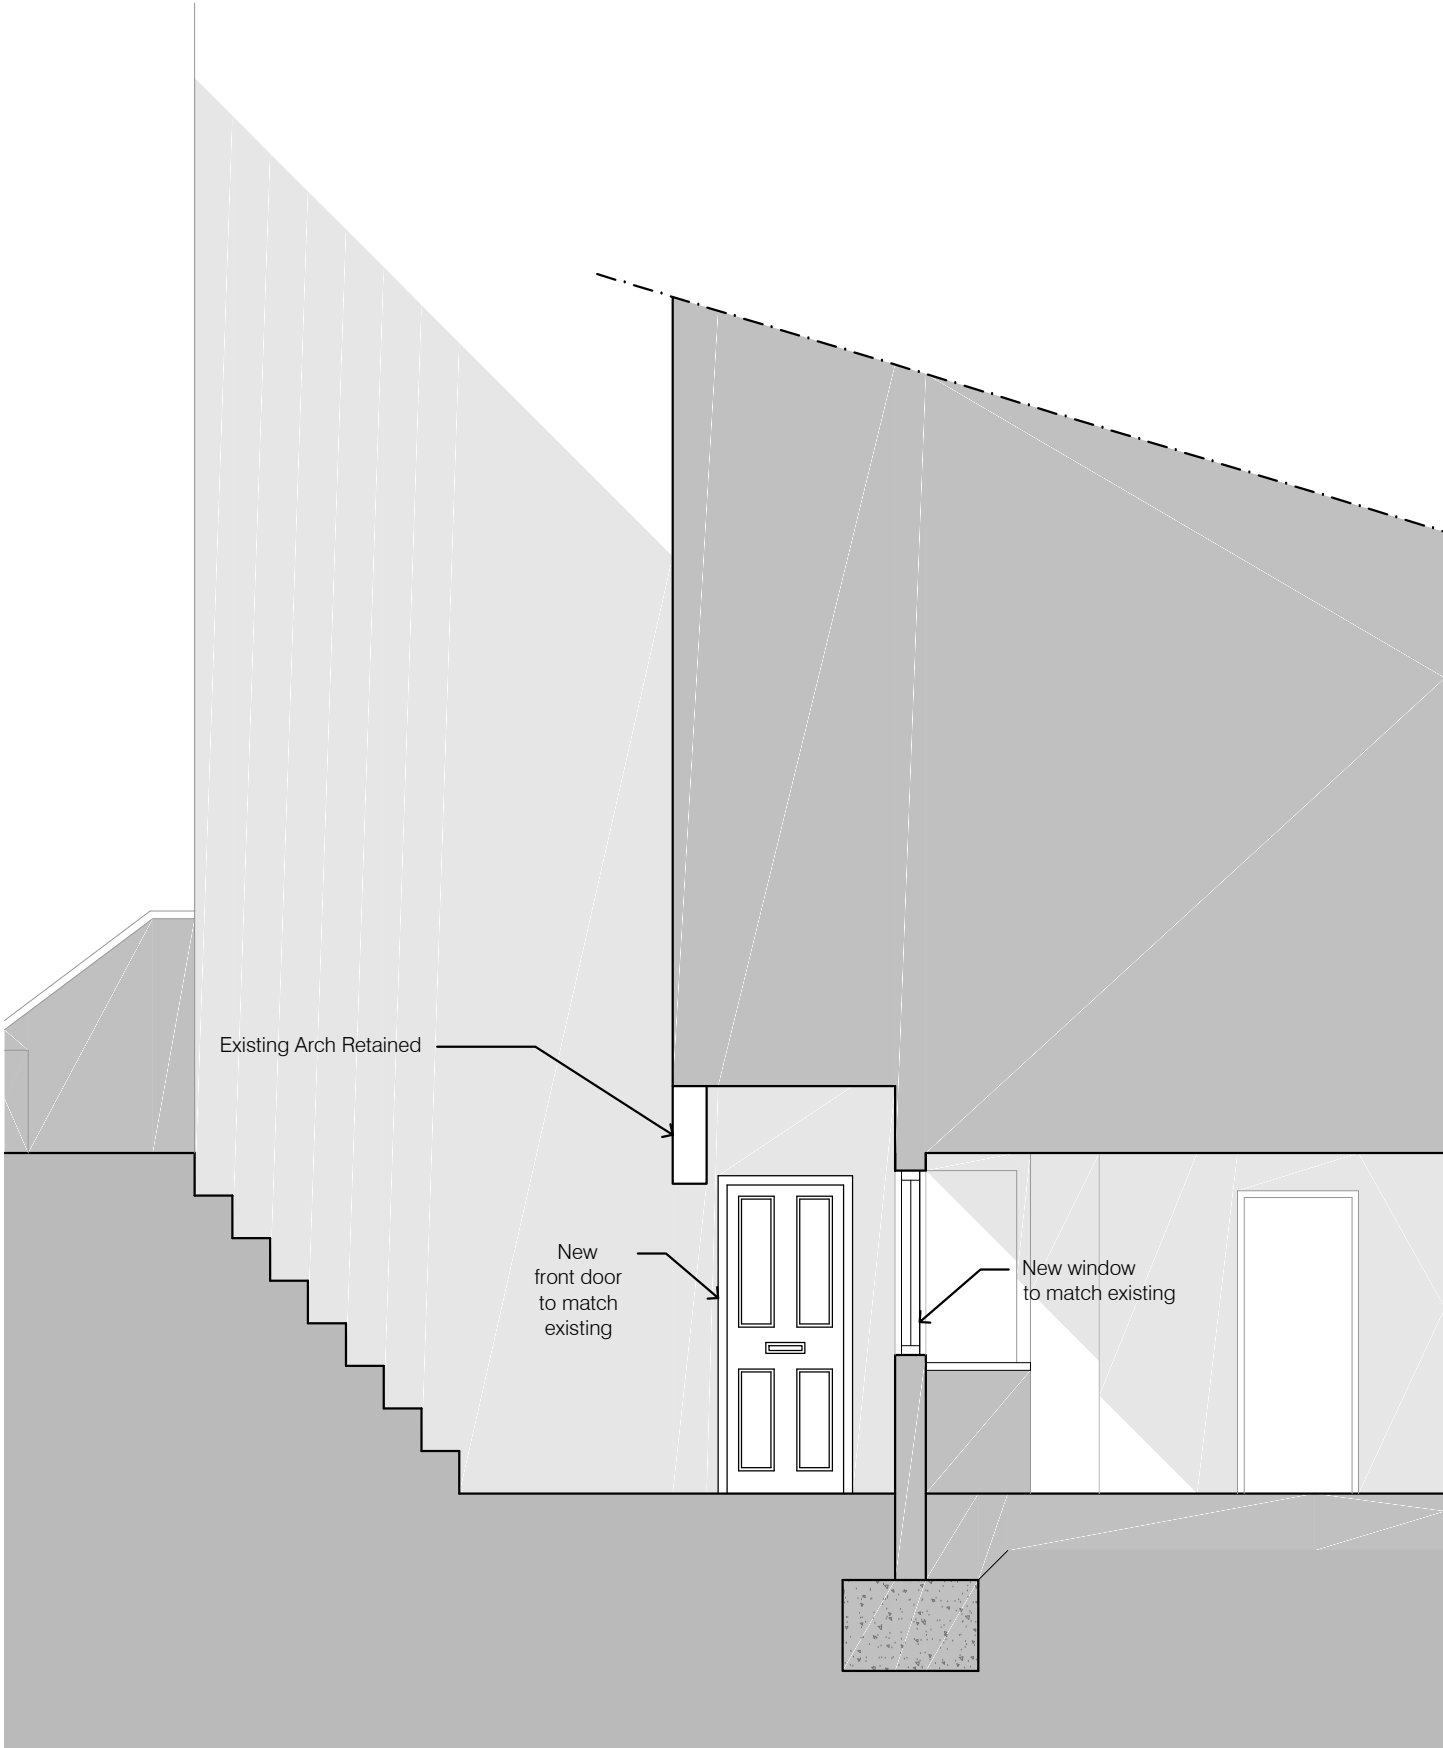

Proposed Front Door
1:50

NOTES


DO NOT SCALE OFF THIS DRAWING. IF IN DOUBT ASK.

ALL DIMENSIONS AND LEVELS TO BE CHECKED ON SITE BY CONTRACTOR BEFORE COMMENCEMENT OF WORK AND ANY DISCREPANCIES REPORTED BACK TO THE ARCHITECT.

NO RESPONSIBILITY CAN BE ACCEPTED FOR ERRORS ARISING ON SITE DUE TO UNAUTHORIZED VARIATIONS FROM THE ARCHITECTS DRAWINGS.

THIS DRAWING IS TO BE READ IN CONJUNCTION WITH ALL OTHER GENERAL ARRANGEMENT DRAWINGS, DETAILS AND SPECIFICATIONS.

ALL WORKS TO COMPLY WITH THE REQUIREMENTS OF BUILDING REGULATIONS 1991 AND SUBSEQUENT AMENDMENTS.

 

Rev:	Initials & Date	Modifications
------	-----------------	---------------

Drawing Type:

Planning Application

Project Title:

Flat 7A
Denning Rd.
Hampstead
London NW3 1ST

Client:

Ms. Ann Mc Govern

Drawing Title:

Proposed Front Door

Drawing No:

4022-GA-016

Date: 04/12/2013

Drawn by: ASR

Scale: 1:50 @ A3

Checked by:

Nick Farnell Architects

Chartered Architects
The Brick Barn, St. Nicholas Court Farm,
St. Nicholas at Wade, Kent CT17 0PT
W www.nickfarnell.co.uk
E info@nickfarnell.co.uk
M +447568145412

© 2013 Nick Farnell Architects Ltd.

THIS DOCUMENT IS CONFIDENTIAL. THE DOCUMENT COPYRIGHT AND ANY DESIGN RIGHT THEREIN ARE THE PROPERTY OF NICK FARNELL ARCHITECTS LTD. UNLESS OTHERWISE SPECIFIED ON THIS DOCUMENT, THE DOCUMENT AND ANY INFORMATION THEREIN MAY NOT BE USED, COPIED OR DISCLOSED TO ANY THIRD PARTY WITHOUT PRIOR WRITTEN AUTHORIZATION OF NICK FARNELL ARCHITECTS LTD.