


IF CONCRETE UNDER WALL FOUND...
 WORKING TO BE EXISTING...
 WORKING TO BE EXISTING...
 WORKING TO BE EXISTING...
 WORKING TO BE EXISTING...
 WORKING TO BE EXISTING...

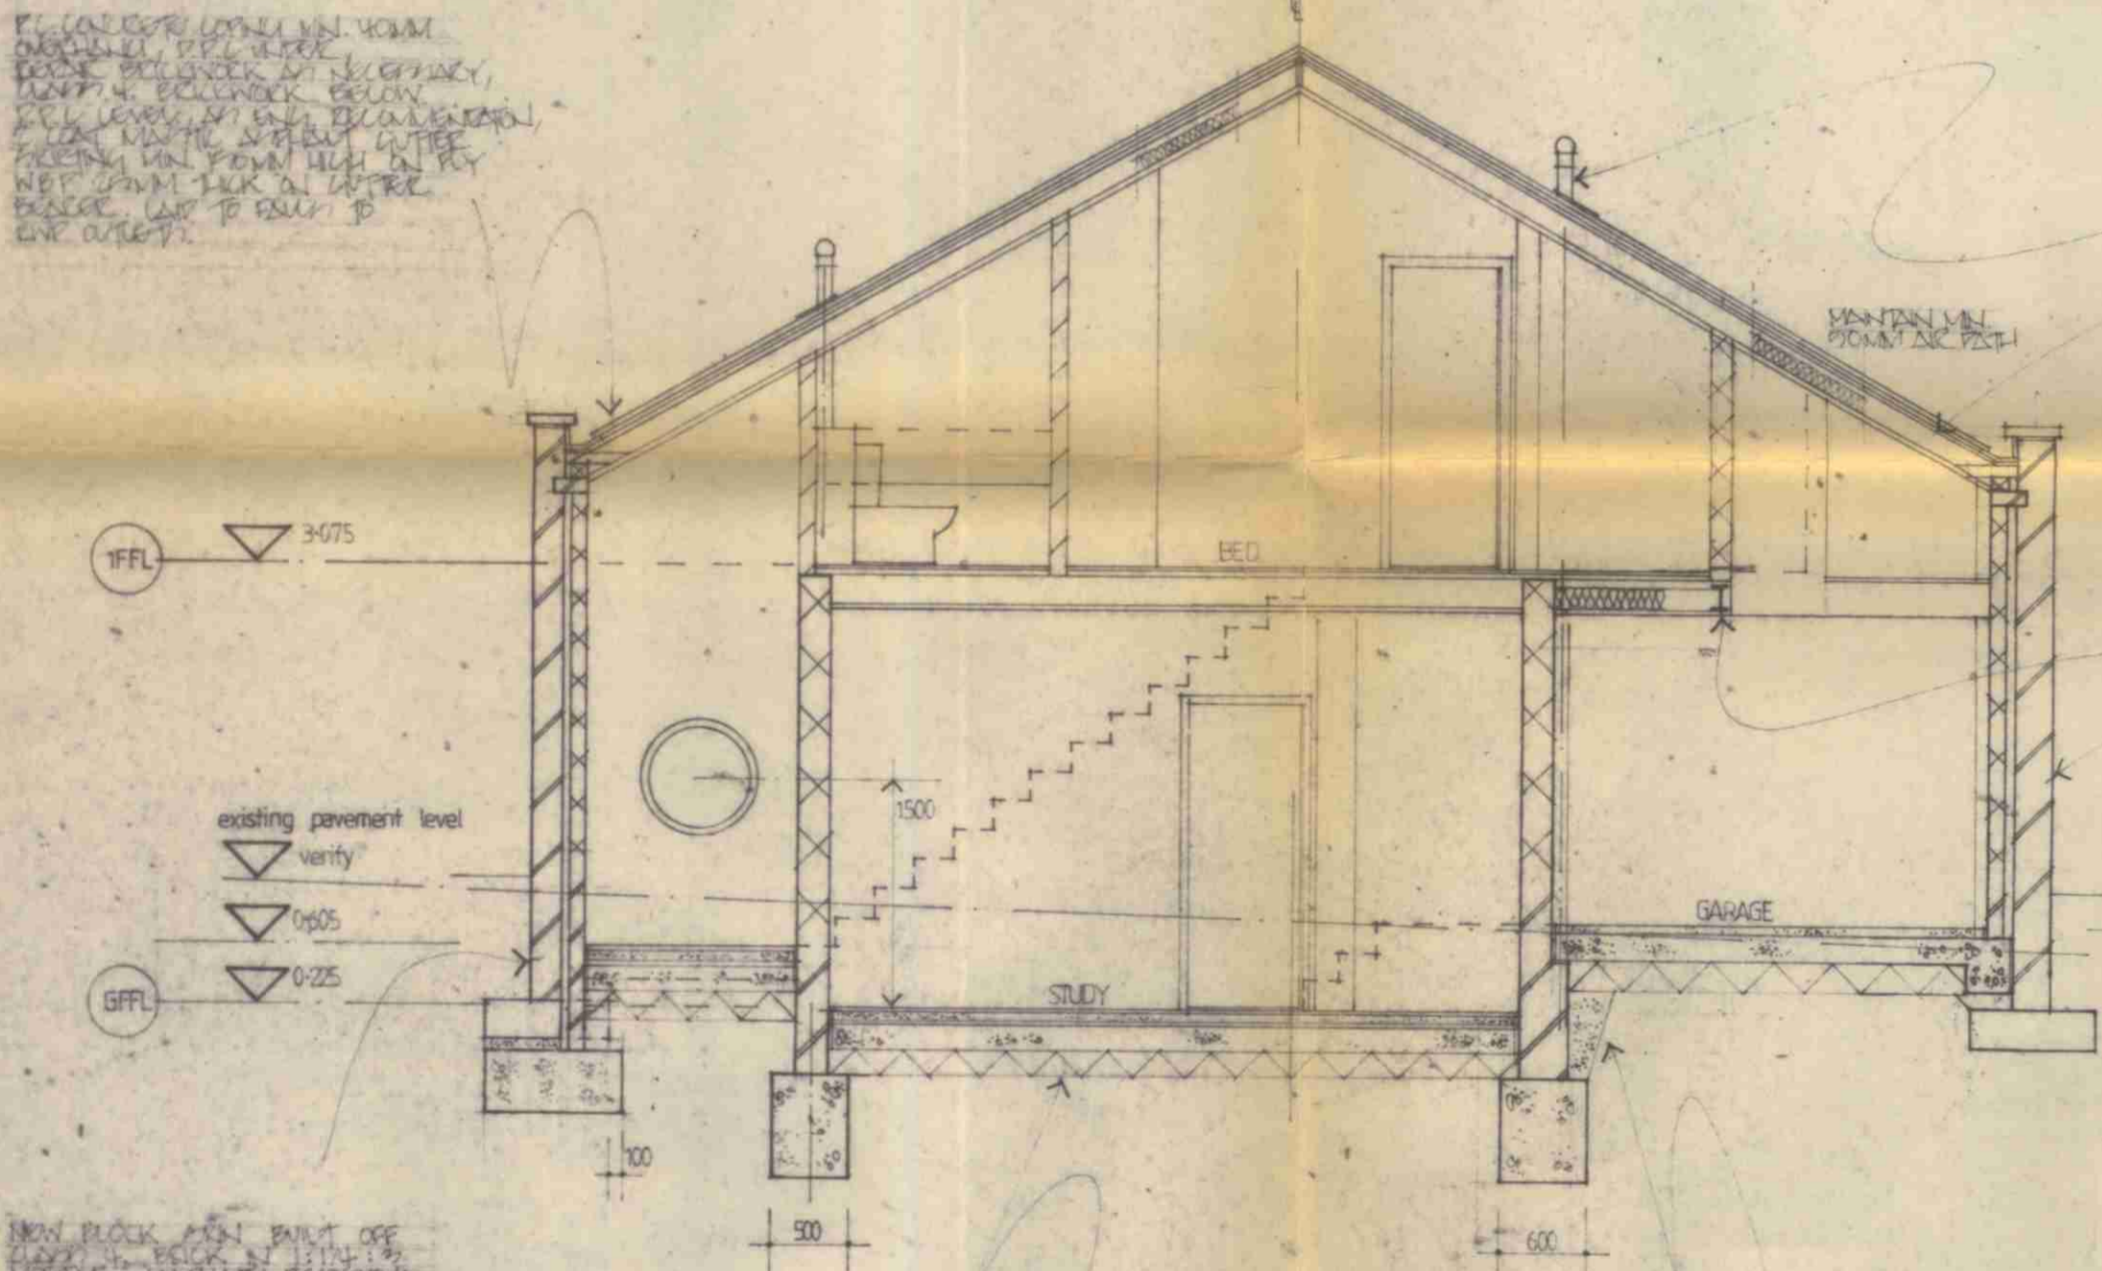


SECTION AA

NEW BLOCK AND PART OF EXISTING BLOCK TO BE EXISTING...
 EXISTING BLOCK TO BE EXISTING...
 EXISTING BLOCK TO BE EXISTING...
NEW WALL TO BE CONCRETE...
 FOUNDATION TO BE EXISTING...
 FOUNDATION TO BE EXISTING...
STEEL REINFORCEMENT CUT...
 100MM CONCRETE TO BE EXISTING...
 100MM CONCRETE TO BE EXISTING...
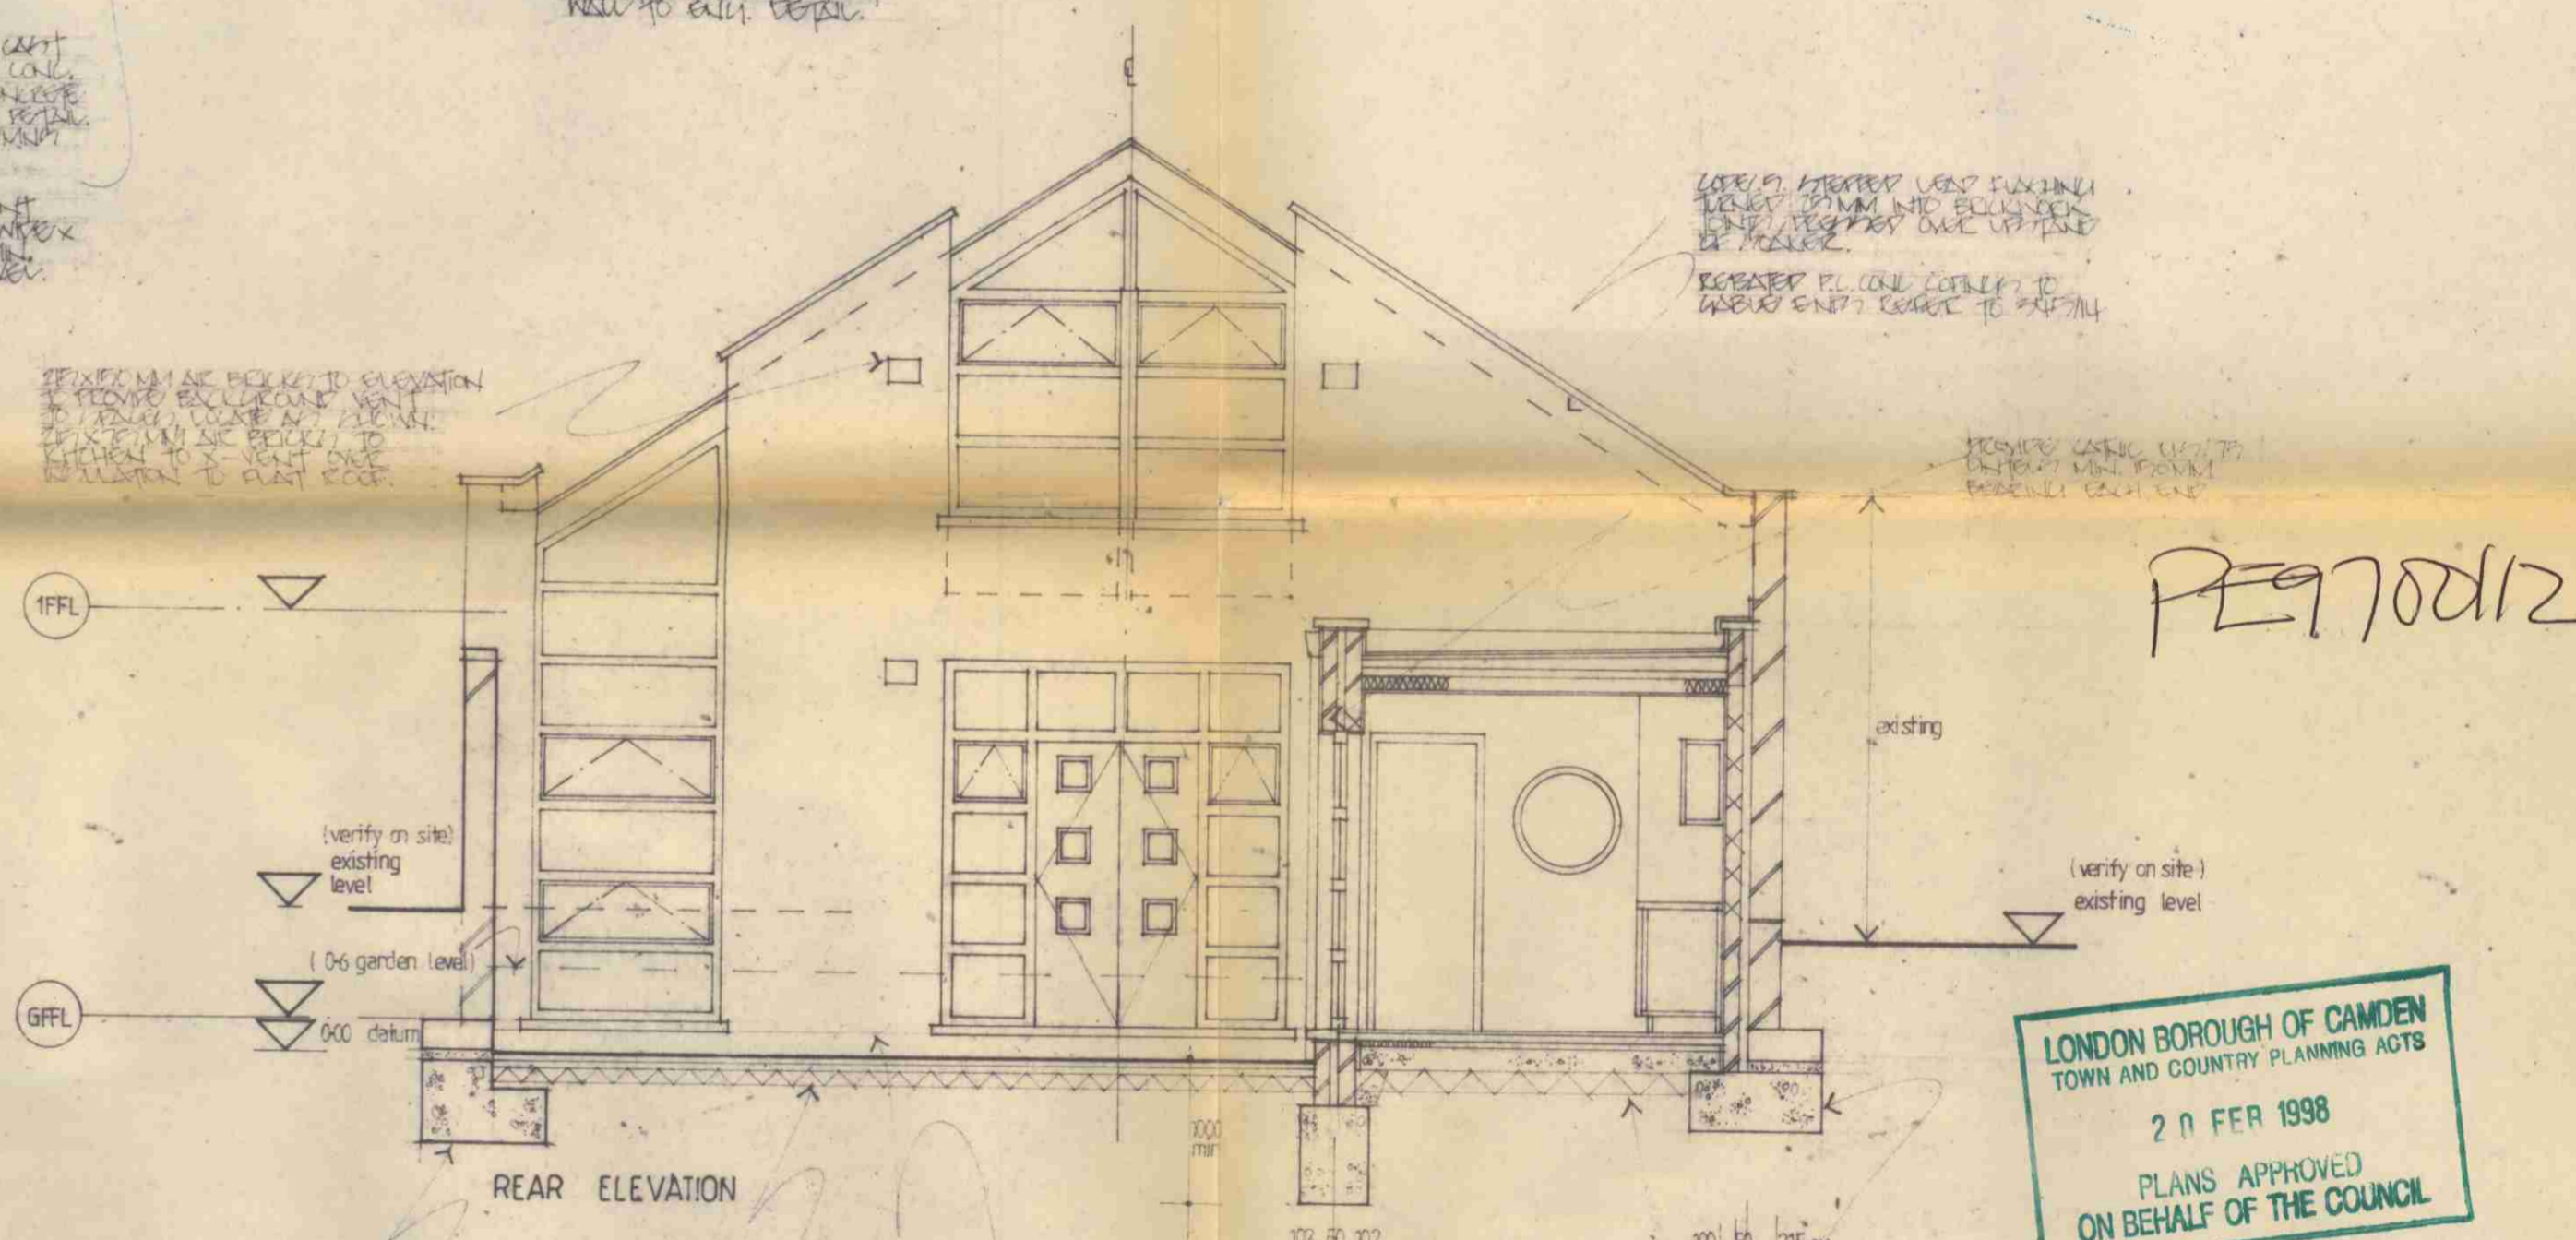

REAR ELEVATION

EXISTING BLOCK TO BE EXISTING...
 EXISTING BLOCK TO BE EXISTING...
PE970012

LONDON BOROUGH OF CAMDEN
 TOWN AND COUNTRY PLANNING ACTS
 20 FEB 1998
 PLANS APPROVED
 ON BEHALF OF THE COUNCIL

LONDON BOROUGH OF CAMDEN
 ENVIRONMENTAL DEPT
 RECEIVED 3 MAR 1997

NOTES:
 ANY WORK TO BE UNDERTAKEN...
 ANY WORK TO BE UNDERTAKEN...
REVISIONS:

- A. AMENDMENT - ADDITIONAL...
 AMENDMENT - ADDITIONAL...
 AMENDMENT - ADDITIONAL...
 AMENDMENT - ADDITIONAL...
 AMENDMENT - ADDITIONAL...

MOSS & COMPANY ARCHITECTS - CONSTRUCTION MANAGERS
 165 Brecknock Road, London N19 5AD tel: 077 485 0770

2-4 YORK RISE, LONDON NW5		Elevations & Section A-A	
scale 1:50	date JUNE '96	drawing no. 345/13	C


PE 1700128

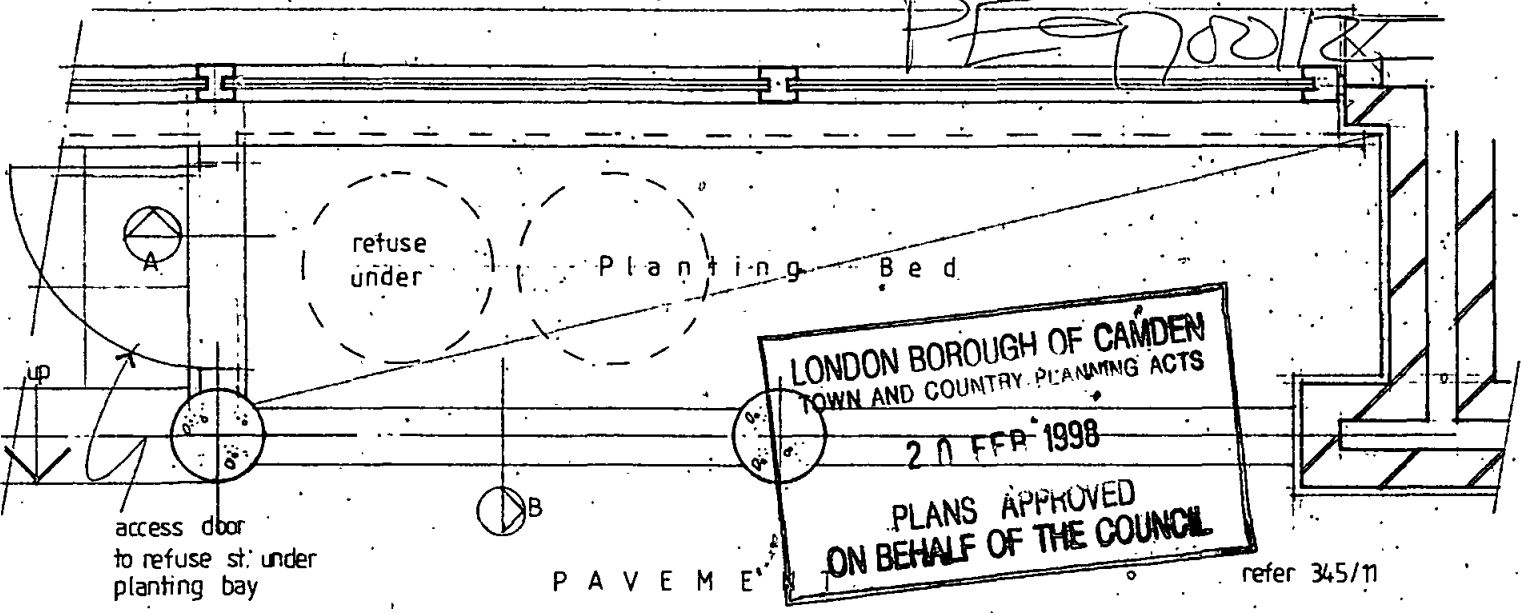


PLAN

LONDON BOROUGH OF CAMDEN
 TOWN AND COUNTRY PLANNING ACTS
 20 FEB 1998
 PLANS APPROVED
 ON BEHALF OF THE COUNCIL

refer 345/11

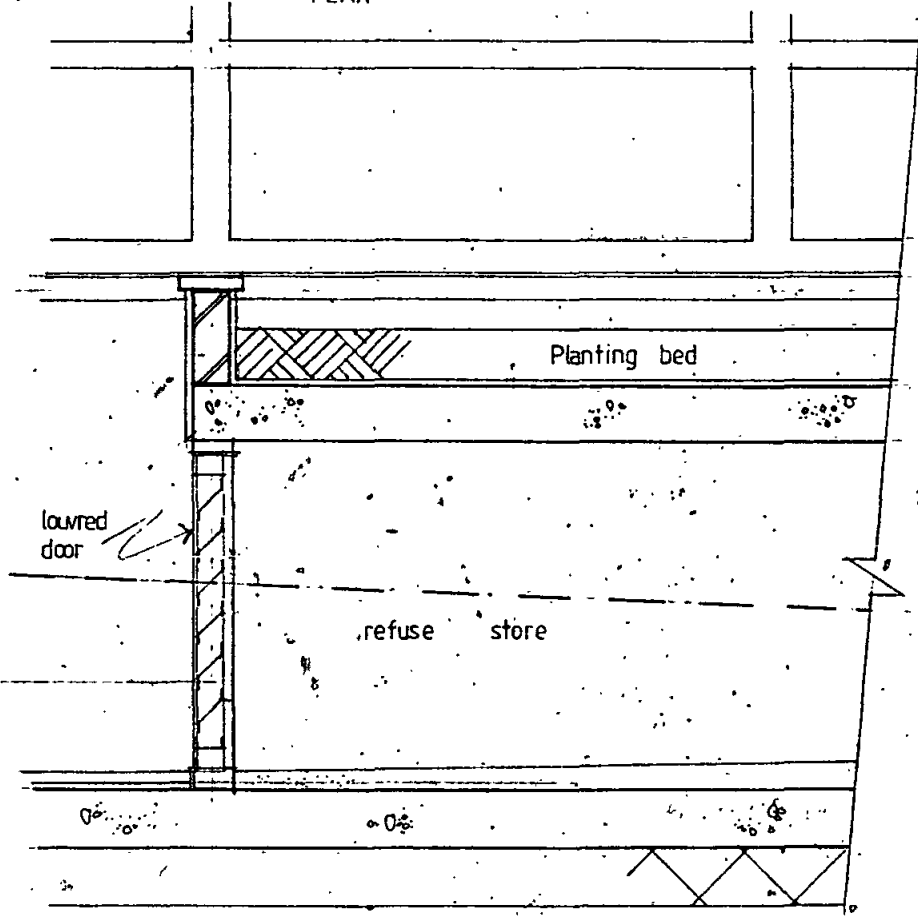

SECTION A

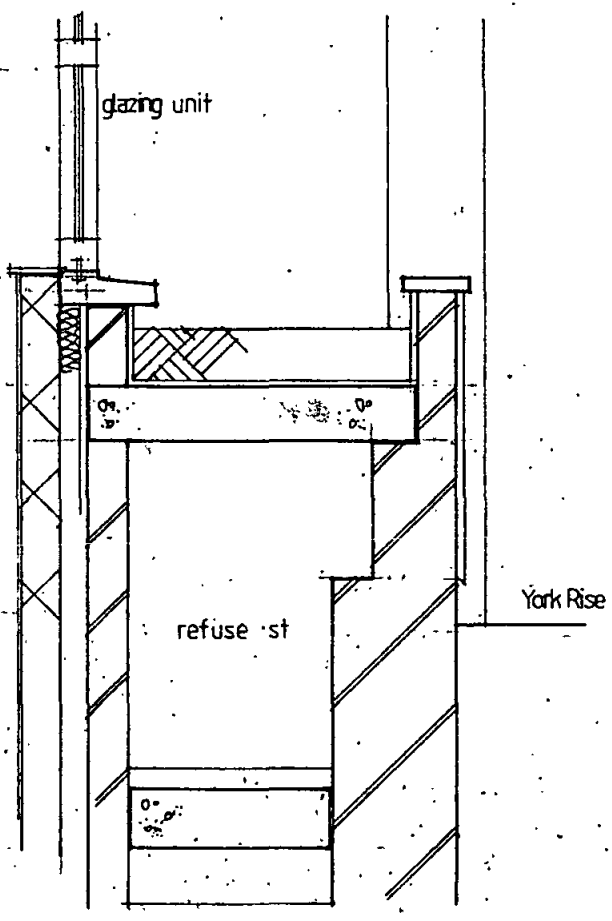

SECTION B

MOSS & COMPANY ARCHITECTS CONSTRUCTION MANAGERS
 165 Brecknock Road, London N19 5AD tel: 071 485 0770

2-4 YORK RISE, NW5

Refuse / planter details

scale 1:20

date Feb '97

drawing no. 345/17

