


- GENERAL NOTES:**
- G1 For Size and Grid setting out refer to A\XXXX\2000
 - G2 All dimensions to be checked on site
 - G3 Any discrepancies between drawings to be reported to the Architect immediately.
 - G4 All Levels are above Ordnance datum (AOD)
 - G5 New Levels are shown thus: +20.325
 - G6 Existing Levels are shown thus: EX20.225
 - G7 Use Imperial dimensions only. Do not scale from drawings. IF IN DOUBT, ASK.
 - G8 Refer to Engineers drawings for all structural and services information.
 - G9 For tolerances see the Design Drawings and Specifications
 - G10 For details of work subject to Contractor's Design, this drawing is not to be used for construction purposes only. The Contractor is responsible for the detailed design and co-ordination of the installation within the parameters defined in the specification, design drawings, contract terms and compiled documents.

- G9 Room numbers are shown thus: 119
- G10 Door (D) & Window (W) References R402 W100
- G11 Clear height is shown thus 2700
- G12 T Sheet Reference shown thus M5-01
- G13 Finishes are shown thus: 1 2 3
- G14 Settling Out Points shown thus: SP2 SP3
- G15 Refer to A\XXXX\100 for T Sheet references, and to A\XXXX\110 to 310 for Architectural Specifications.

NOTES:

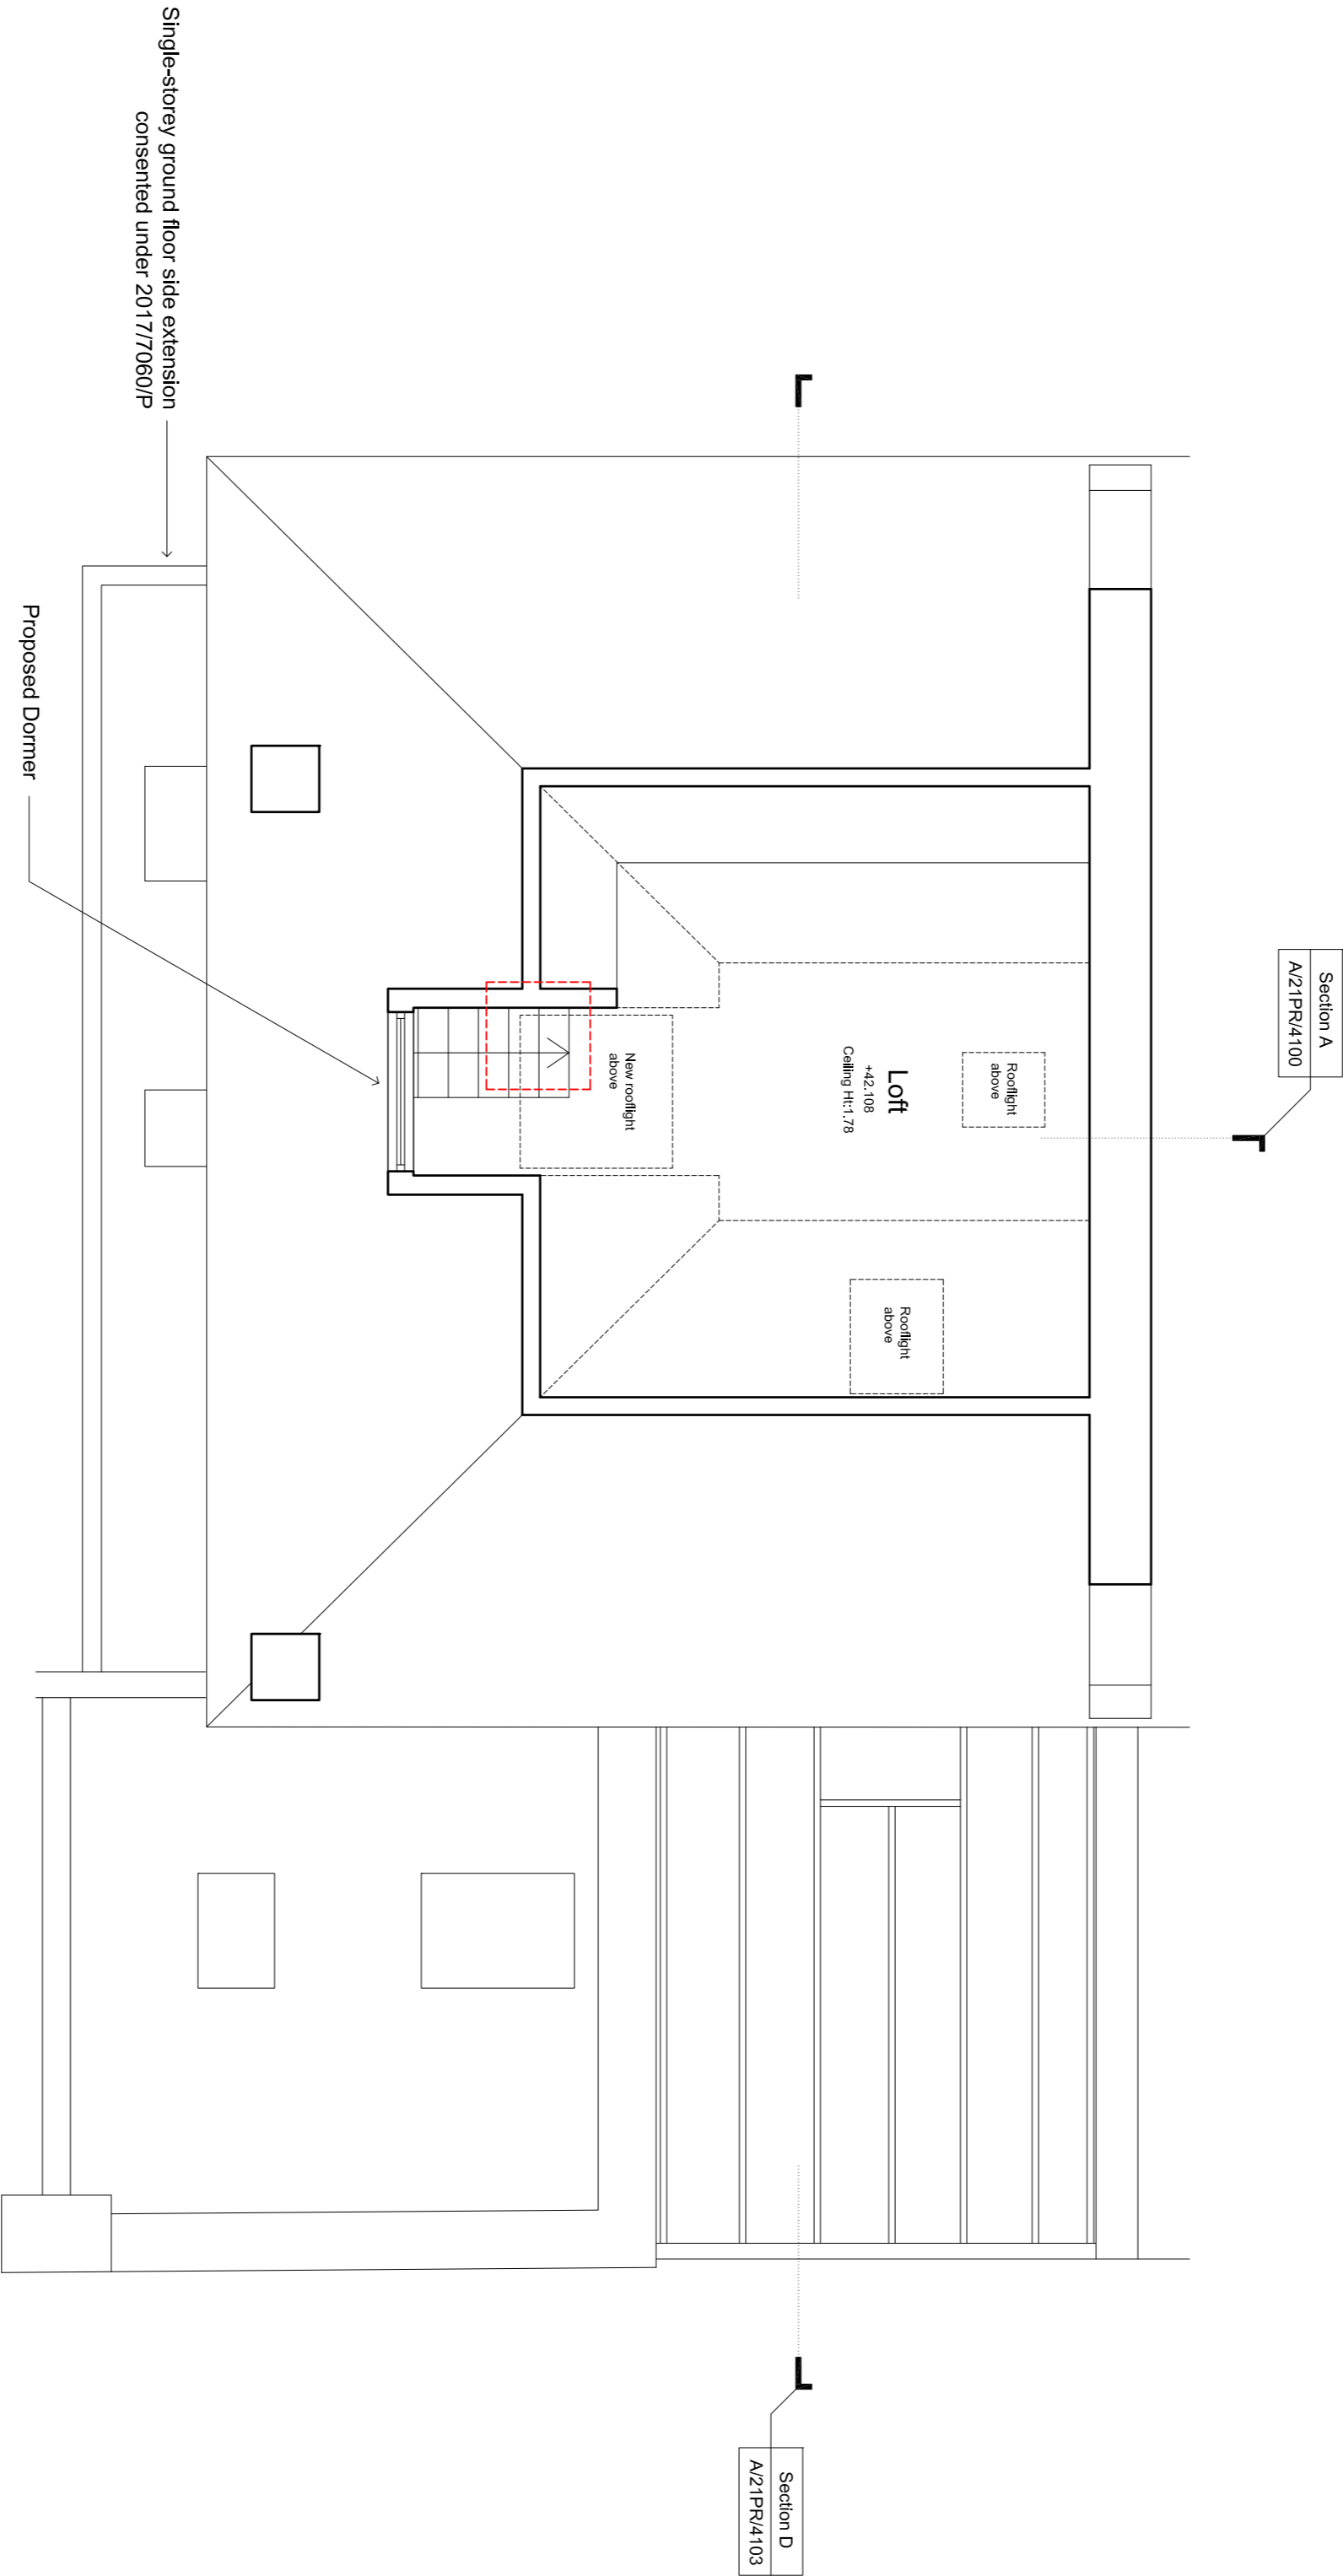

Date	Revision	Status
09/03/2017	1	Issue for tender
15/03/2017	2	Issue for tender
21/03/2017	3	Issue for tender
28/03/2017	4	Issue for tender
04/04/2017	5	Issue for tender
11/04/2017	6	Issue for tender
18/04/2017	7	Issue for tender
25/04/2017	8	Issue for tender
02/05/2017	9	Issue for tender
09/05/2017	10	Issue for tender
16/05/2017	11	Issue for tender
23/05/2017	12	Issue for tender
30/05/2017	13	Issue for tender
06/06/2017	14	Issue for tender
13/06/2017	15	Issue for tender
20/06/2017	16	Issue for tender
27/06/2017	17	Issue for tender
04/07/2017	18	Issue for tender
11/07/2017	19	Issue for tender
18/07/2017	20	Issue for tender
25/07/2017	21	Issue for tender
01/08/2017	22	Issue for tender
08/08/2017	23	Issue for tender
15/08/2017	24	Issue for tender
22/08/2017	25	Issue for tender
29/08/2017	26	Issue for tender
05/09/2017	27	Issue for tender
12/09/2017	28	Issue for tender
19/09/2017	29	Issue for tender
26/09/2017	30	Issue for tender
03/10/2017	31	Issue for tender
10/10/2017	32	Issue for tender
17/10/2017	33	Issue for tender
24/10/2017	34	Issue for tender
31/10/2017	35	Issue for tender
07/11/2017	36	Issue for tender
14/11/2017	37	Issue for tender
21/11/2017	38	Issue for tender
28/11/2017	39	Issue for tender
05/12/2017	40	Issue for tender
12/12/2017	41	Issue for tender
19/12/2017	42	Issue for tender
26/12/2017	43	Issue for tender
02/01/2018	44	Issue for tender
09/01/2018	45	Issue for tender
16/01/2018	46	Issue for tender
23/01/2018	47	Issue for tender
30/01/2018	48	Issue for tender
06/02/2018	49	Issue for tender
13/02/2018	50	Issue for tender
20/02/2018	51	Issue for tender
27/02/2018	52	Issue for tender
04/09/2018	79	Issue for tender
11/09/2018	80	Issue for tender
18/09/2018	81	Issue for tender
25/09/2018	82	Issue for tender
02/10/2018	83	Issue for tender
09/10/2018	84	Issue for tender
16/10/2018	85	Issue for tender
23/10/2018	86	Issue for tender
30/10/2018	87	Issue for tender
06/11/2018	88	Issue for tender
13/11/2018	89	Issue for tender
20/11/2018	90	Issue for tender
27/11/2018	91	Issue for tender
04/12/2018	92	Issue for tender
11/12/2018	93	Issue for tender
18/12/2018	94	Issue for tender
25/12/2018	95	Issue for tender
01/01/2019	96	Issue for tender
08/01/2019	97	Issue for tender
15/01/2019	98	Issue for tender
22/01/2019	99	Issue for tender
29/01/2019	100	Issue for tender

EDWARD WILLIAMS ARCHITECTS
 Newcombe House, 45 Notting Hill Gate, London W11 3LQ, UK
 www.edwardwilliamsarchitects.com T: +44 (0)2079850540

Project: 21 Panshill Road
Subject: Third Floor Plan
 Proposed

Scale: 1:50 @ A1 (1:100 @ A3)

Sort Code	Drawing No.	Revision
A21PR	3003	G