


BUILDING DESIGN PARTNERSHIP LTD SHALL HAVE NO RESPONSIBILITY FOR ANY USE MADE OF THIS DOCUMENT OTHER THAN FOR THAT WHICH IT WAS PREPARED AND ISSUED.
 ALL DIMENSIONS SHOULD BE CHECKED ON SITE.
 DO NOT SCALE FROM THIS DRAWING.
 ANY DRAWING ERRORS OR DIVERGENCES SHOULD BE BROUGHT TO THE ATTENTION OF BUILDING DESIGN PARTNERSHIP LTD AT THE ADDRESS SHOWN BELOW.

NOTES

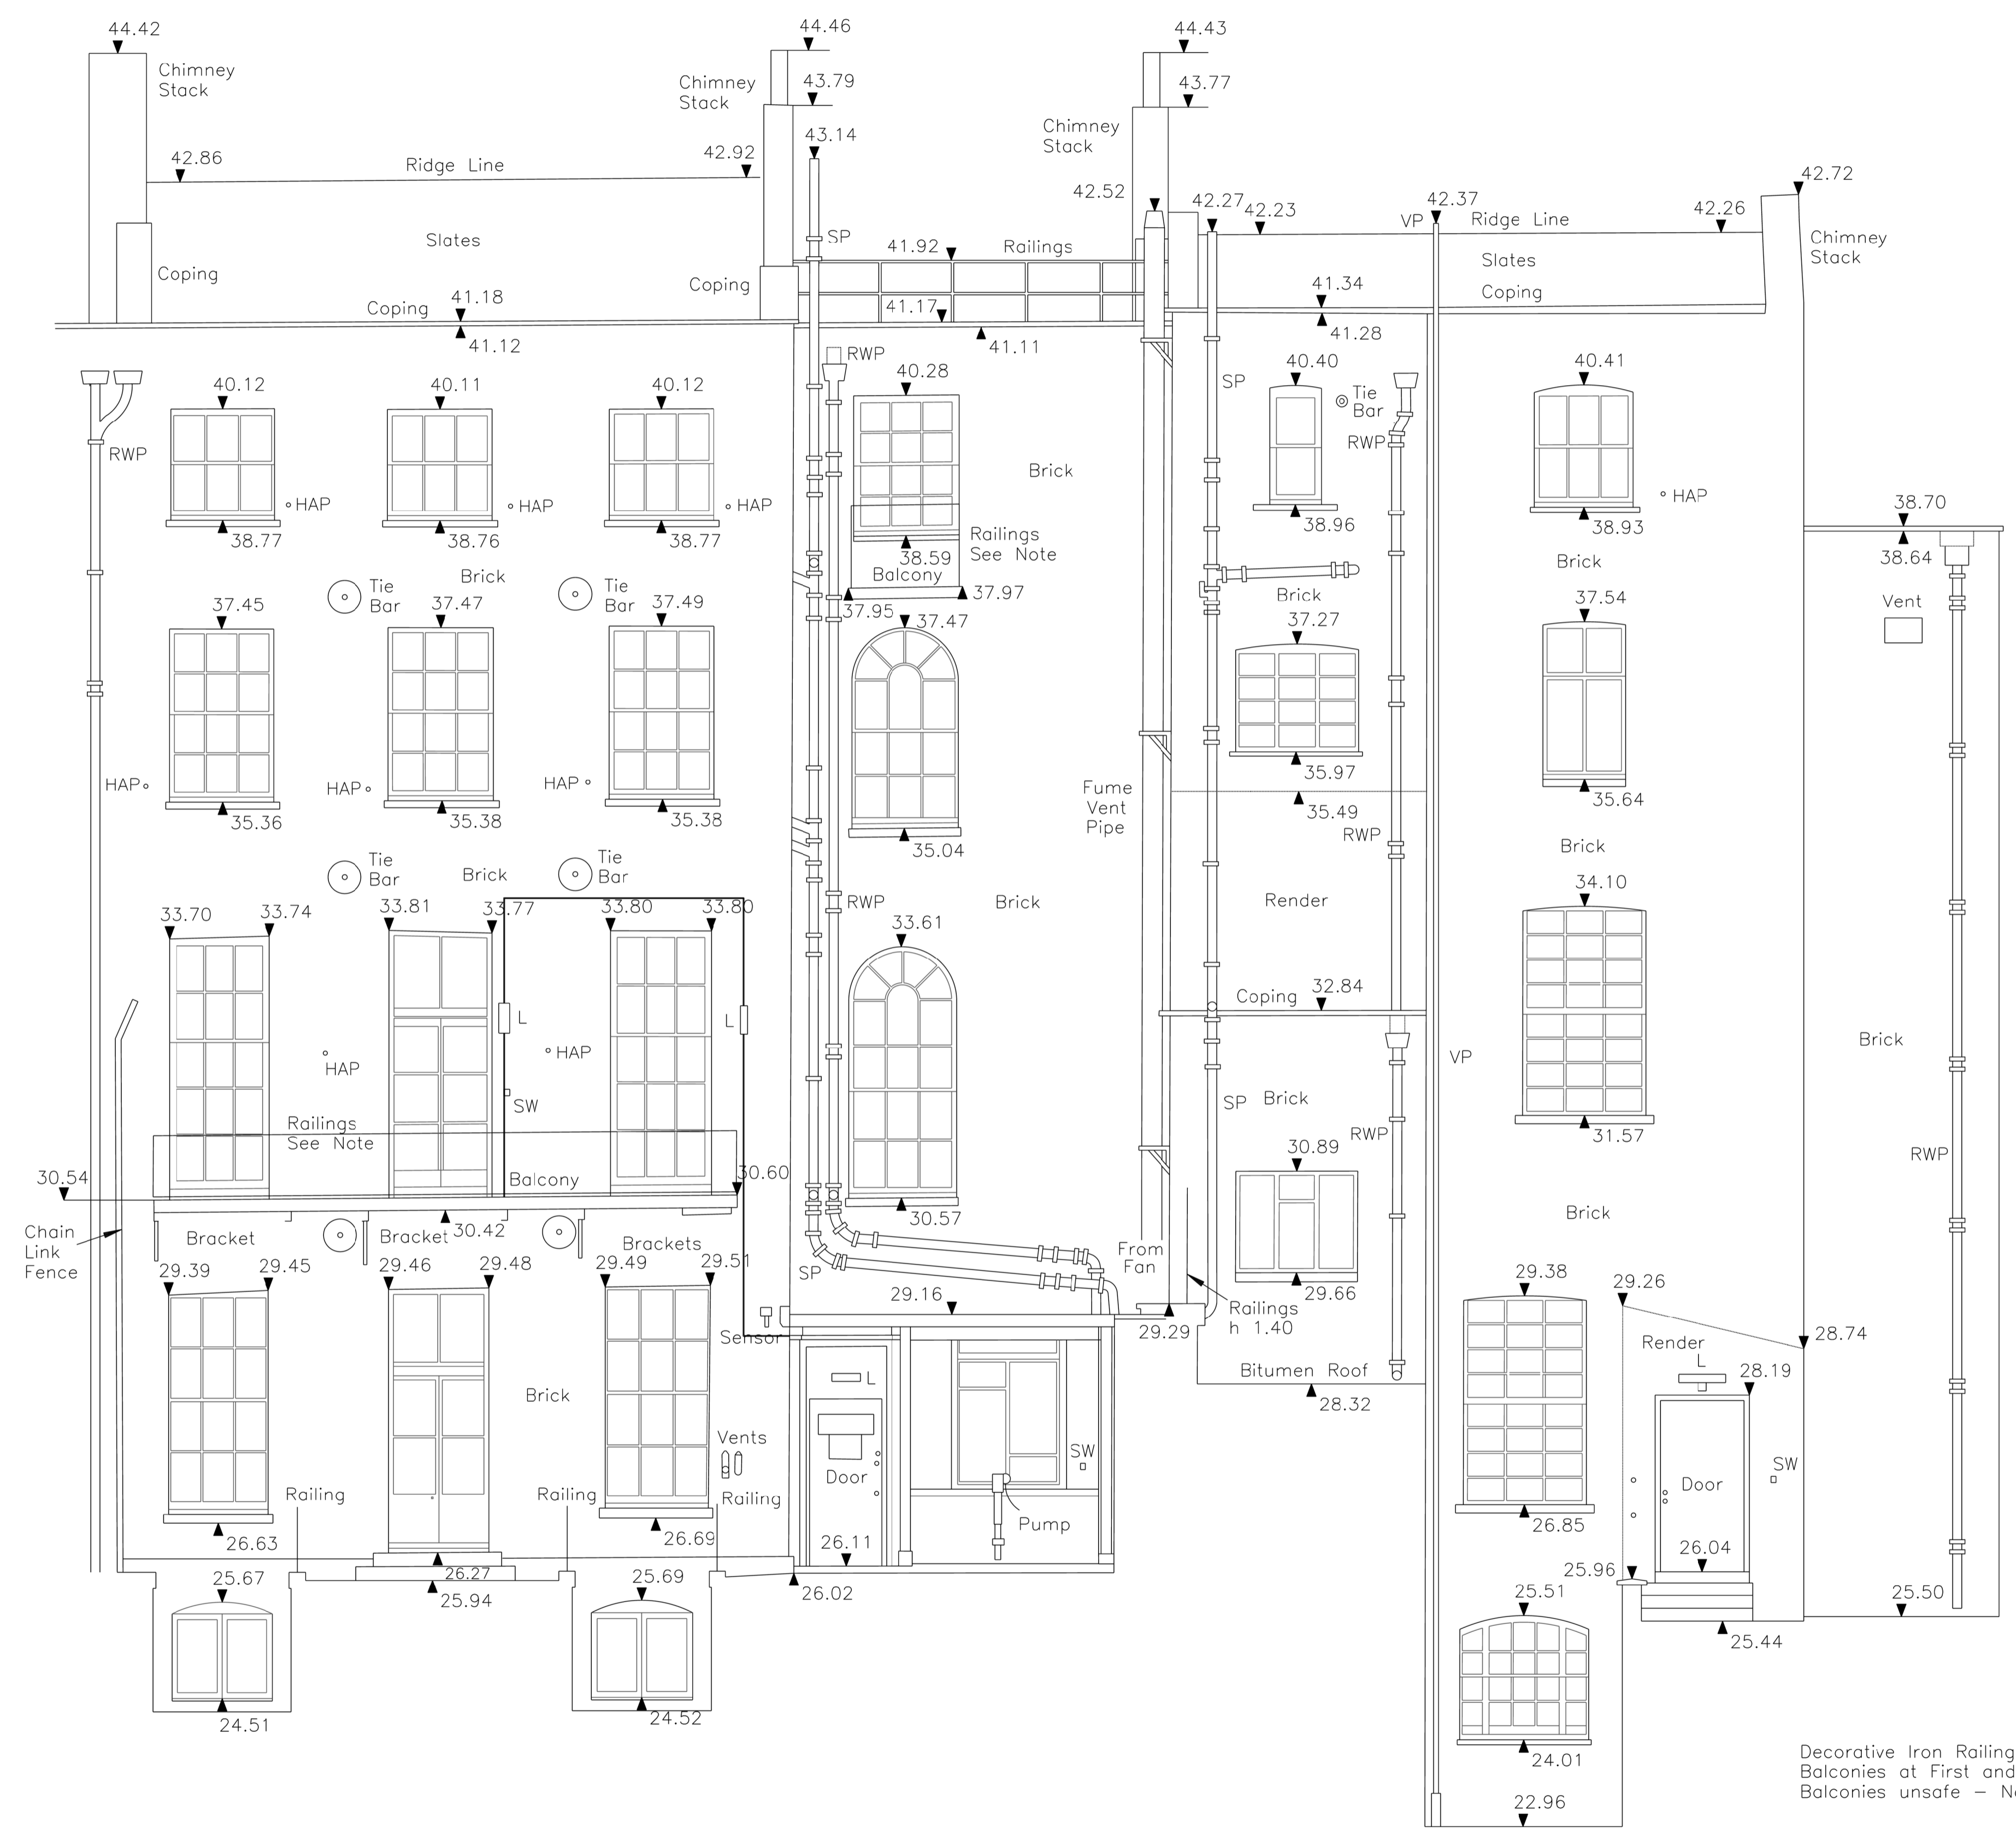

22.00m Above Ordnance Datum

Decorative Iron Railings around Balconies at First and Third Floors
 Balconies unsafe - No Access

REVISION/DESCRIPTION	DRAWN	CHECKED	DATE

B - For Planning and Listed Building Consent Application	LBE MB	01/06/17
A - For comments	LBE MB	12/05/17
FIRST ISSUE	LB MB	28/04/17



BDP.

16 Brewhouse Yard
 Clerkenwell
 London, EC1V 4LJ
 United Kingdom

T +44 (0)20 7812 8000
 F +44 (0)20 7812 8399
 www.bdp.com

British Museum
 Perimeter Properties Refurbishment

P2007246	
DRAWING TITLE	SCALE
1-1A Montague Street Rear Elevation as Existing	1:50@A1
DATE	REVISION
Planning and LBC Application	April '17
DRAWING NO.	REVISION
(26)AE002	B