



St Pauls Mews


EXISTING GROUND FLOOR PLAN

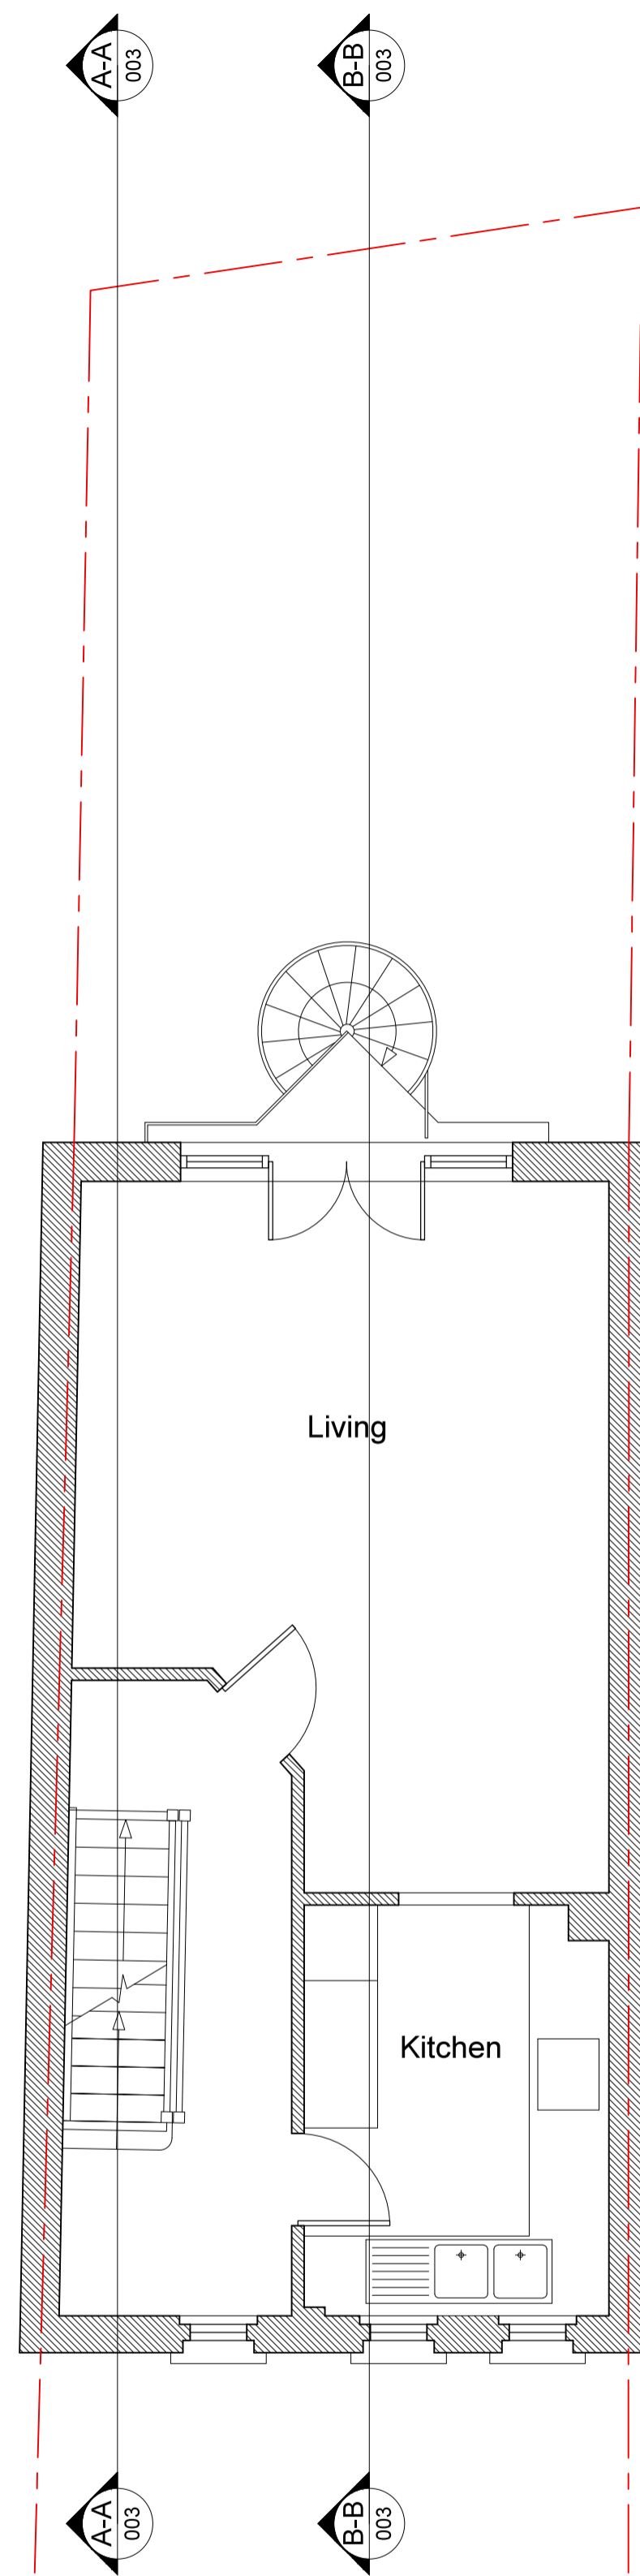


EXISTING FIRST FLOOR PLAN

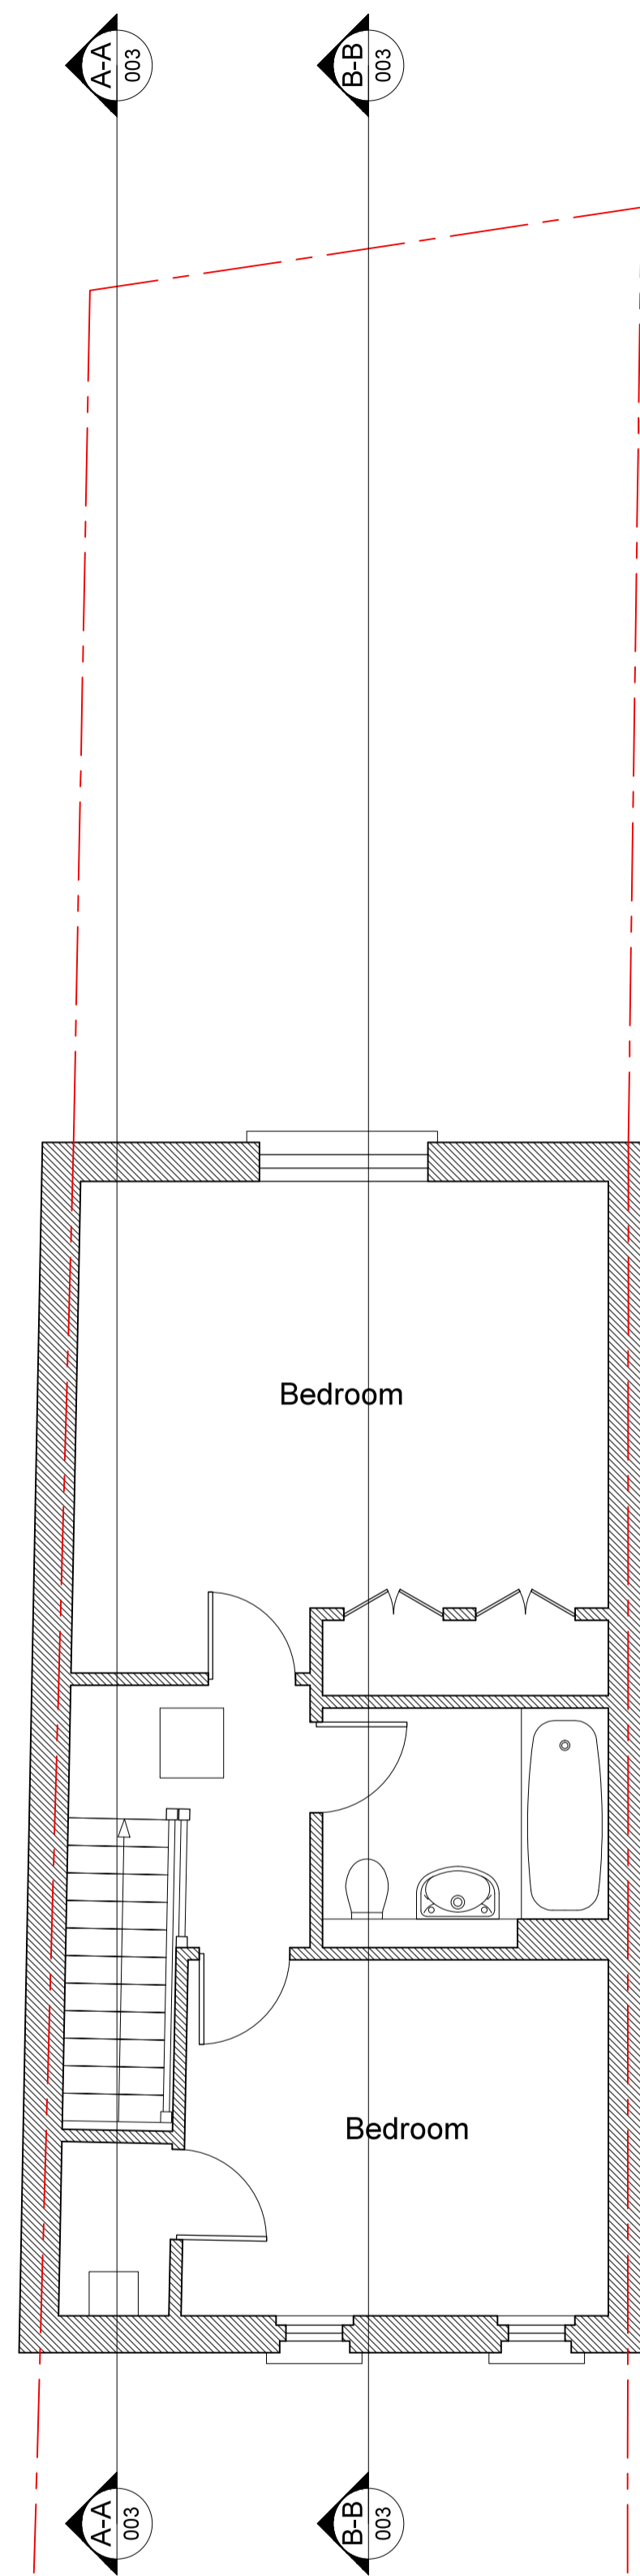

EXISTING SECOND FLOOR PLAN

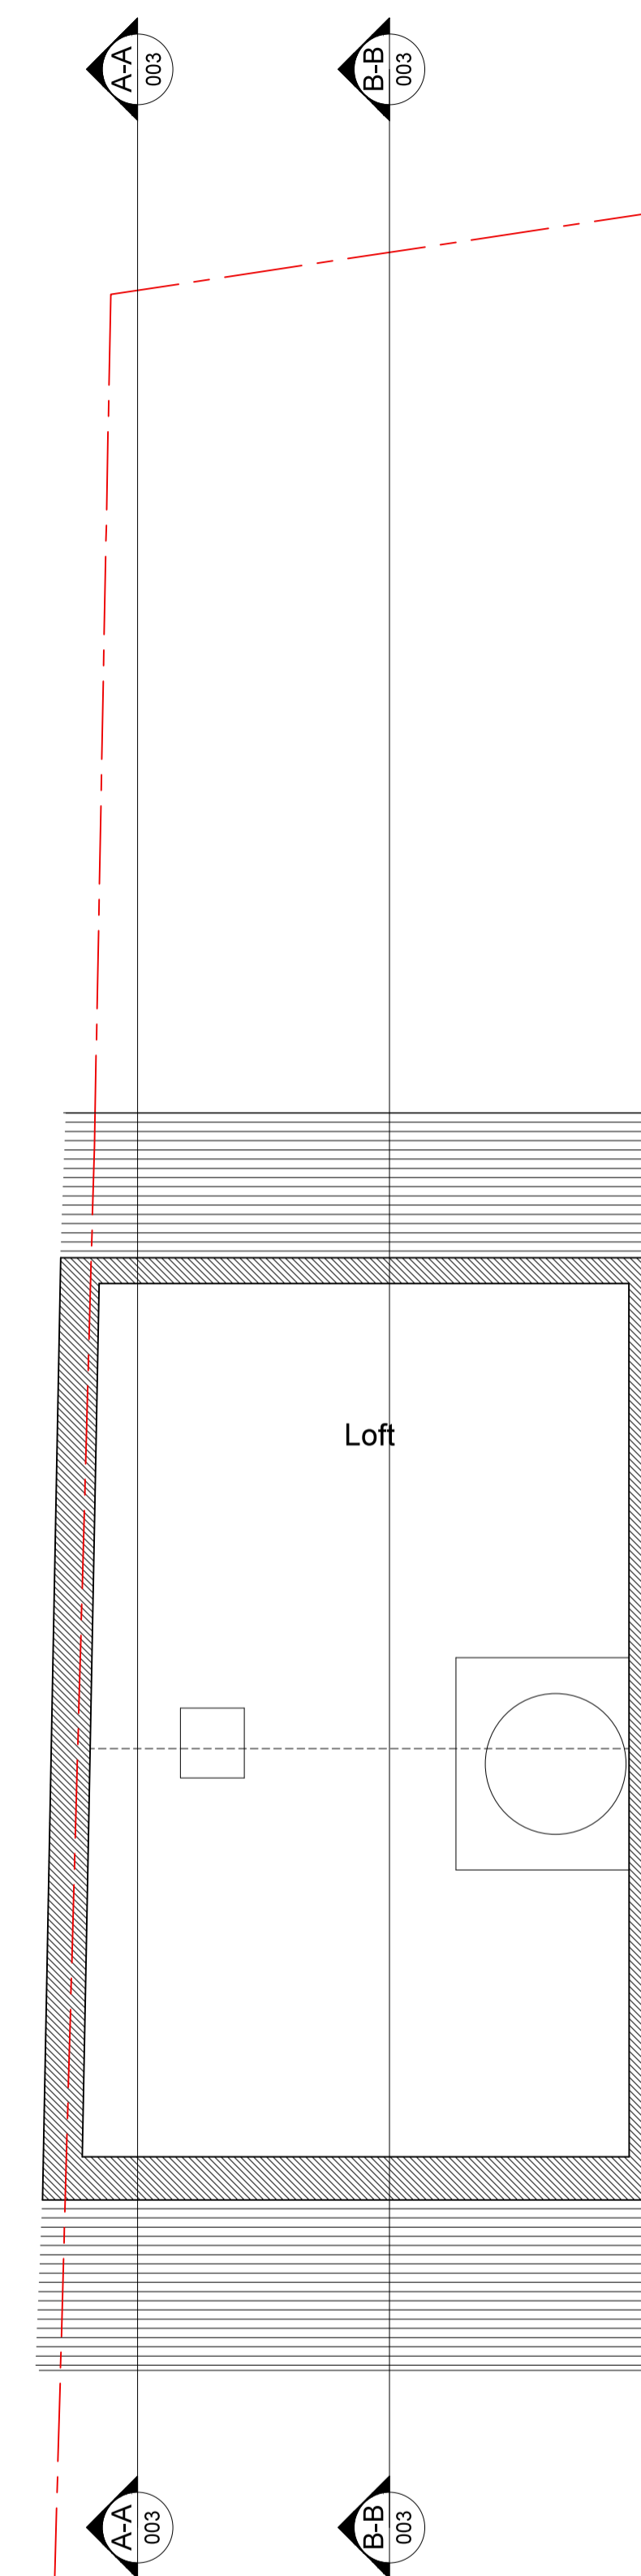

EXISTING LOFT FLOOR PLAN

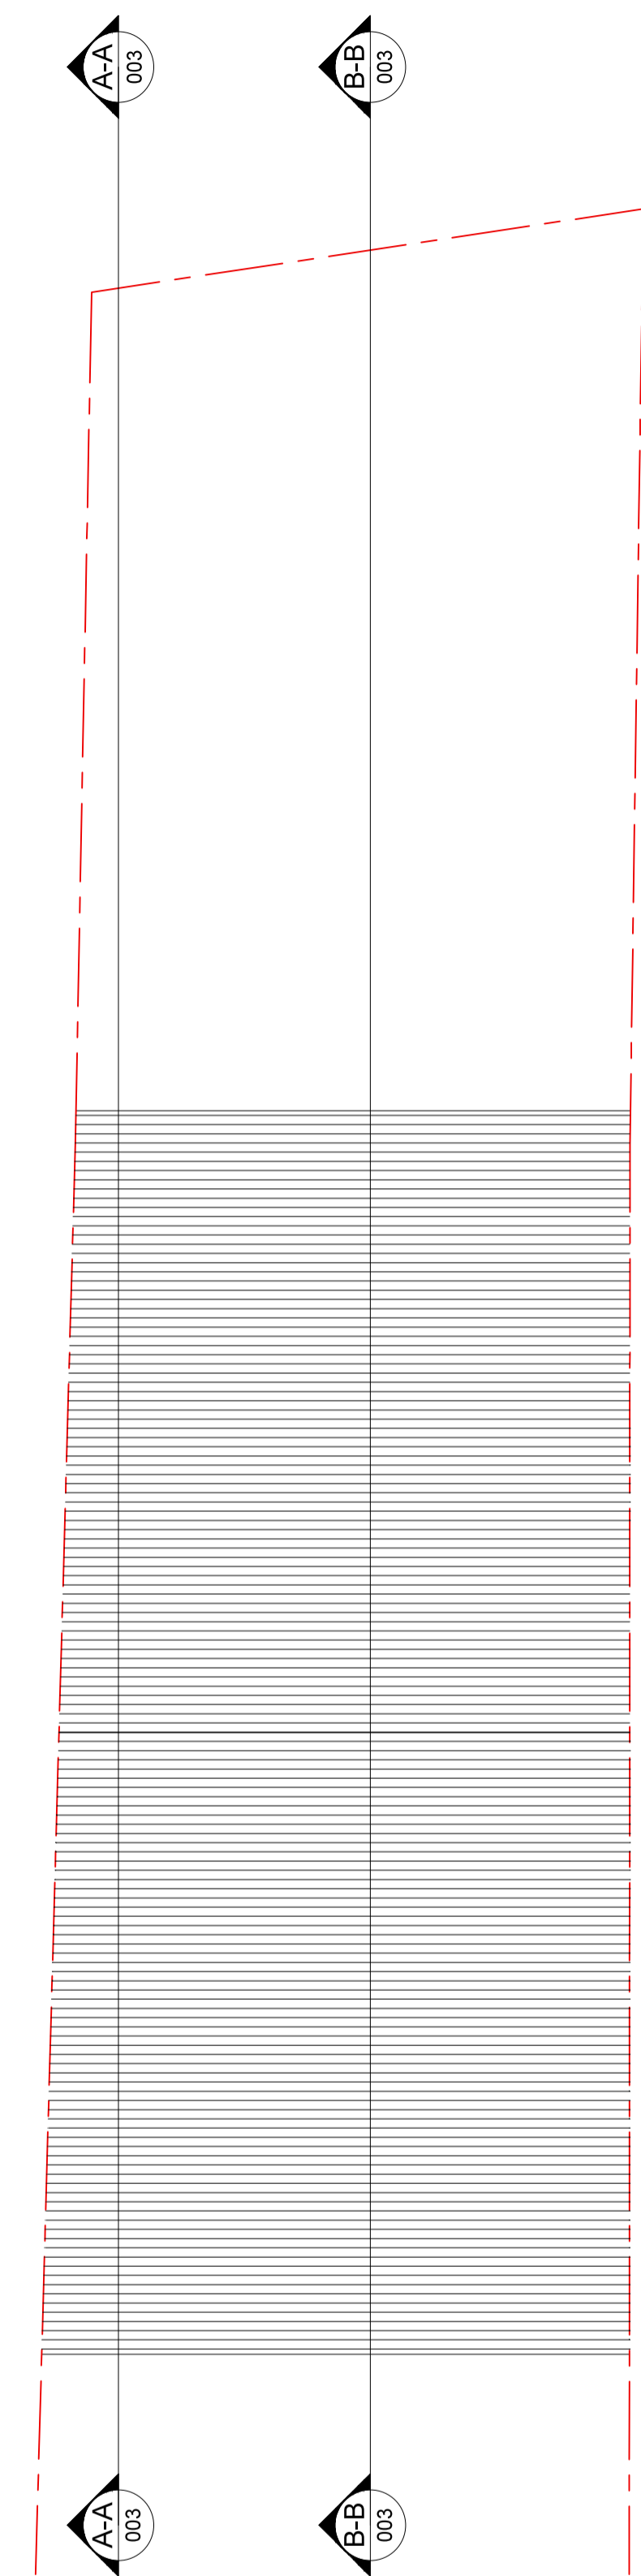

EXISTING ROOF FLOOR PLAN



NICHOLAS SZCZEPANIAK ARCHITECTS	Project Title 21 ST PAULS MEWS	Drawing Number 001	Date 03.01.18	Drawn YT	Rev Rev Date Description	Rev Rev Date Description
	Drawing Title EXISTING FLOOR PLANS	Format A1	Scale 1:50	Checked NSA		
1st Floor, 76 Brewer Street, Soho, London, W1F 9TX studio@nicholasszczepaniak.com	Project Reference 072	Revision -	Status PLANNING	Authorised NSA		