



SECTION A-A  
1:10

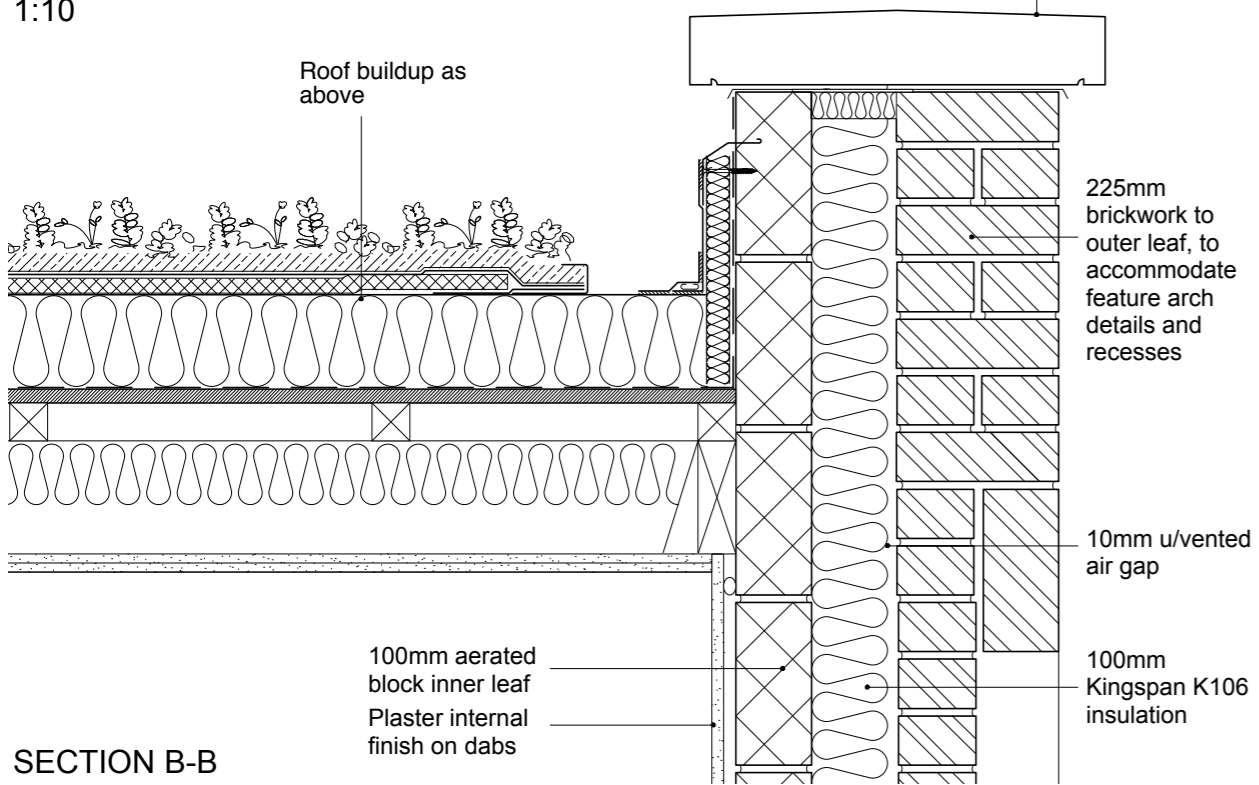

SECTION B-B  
1:10

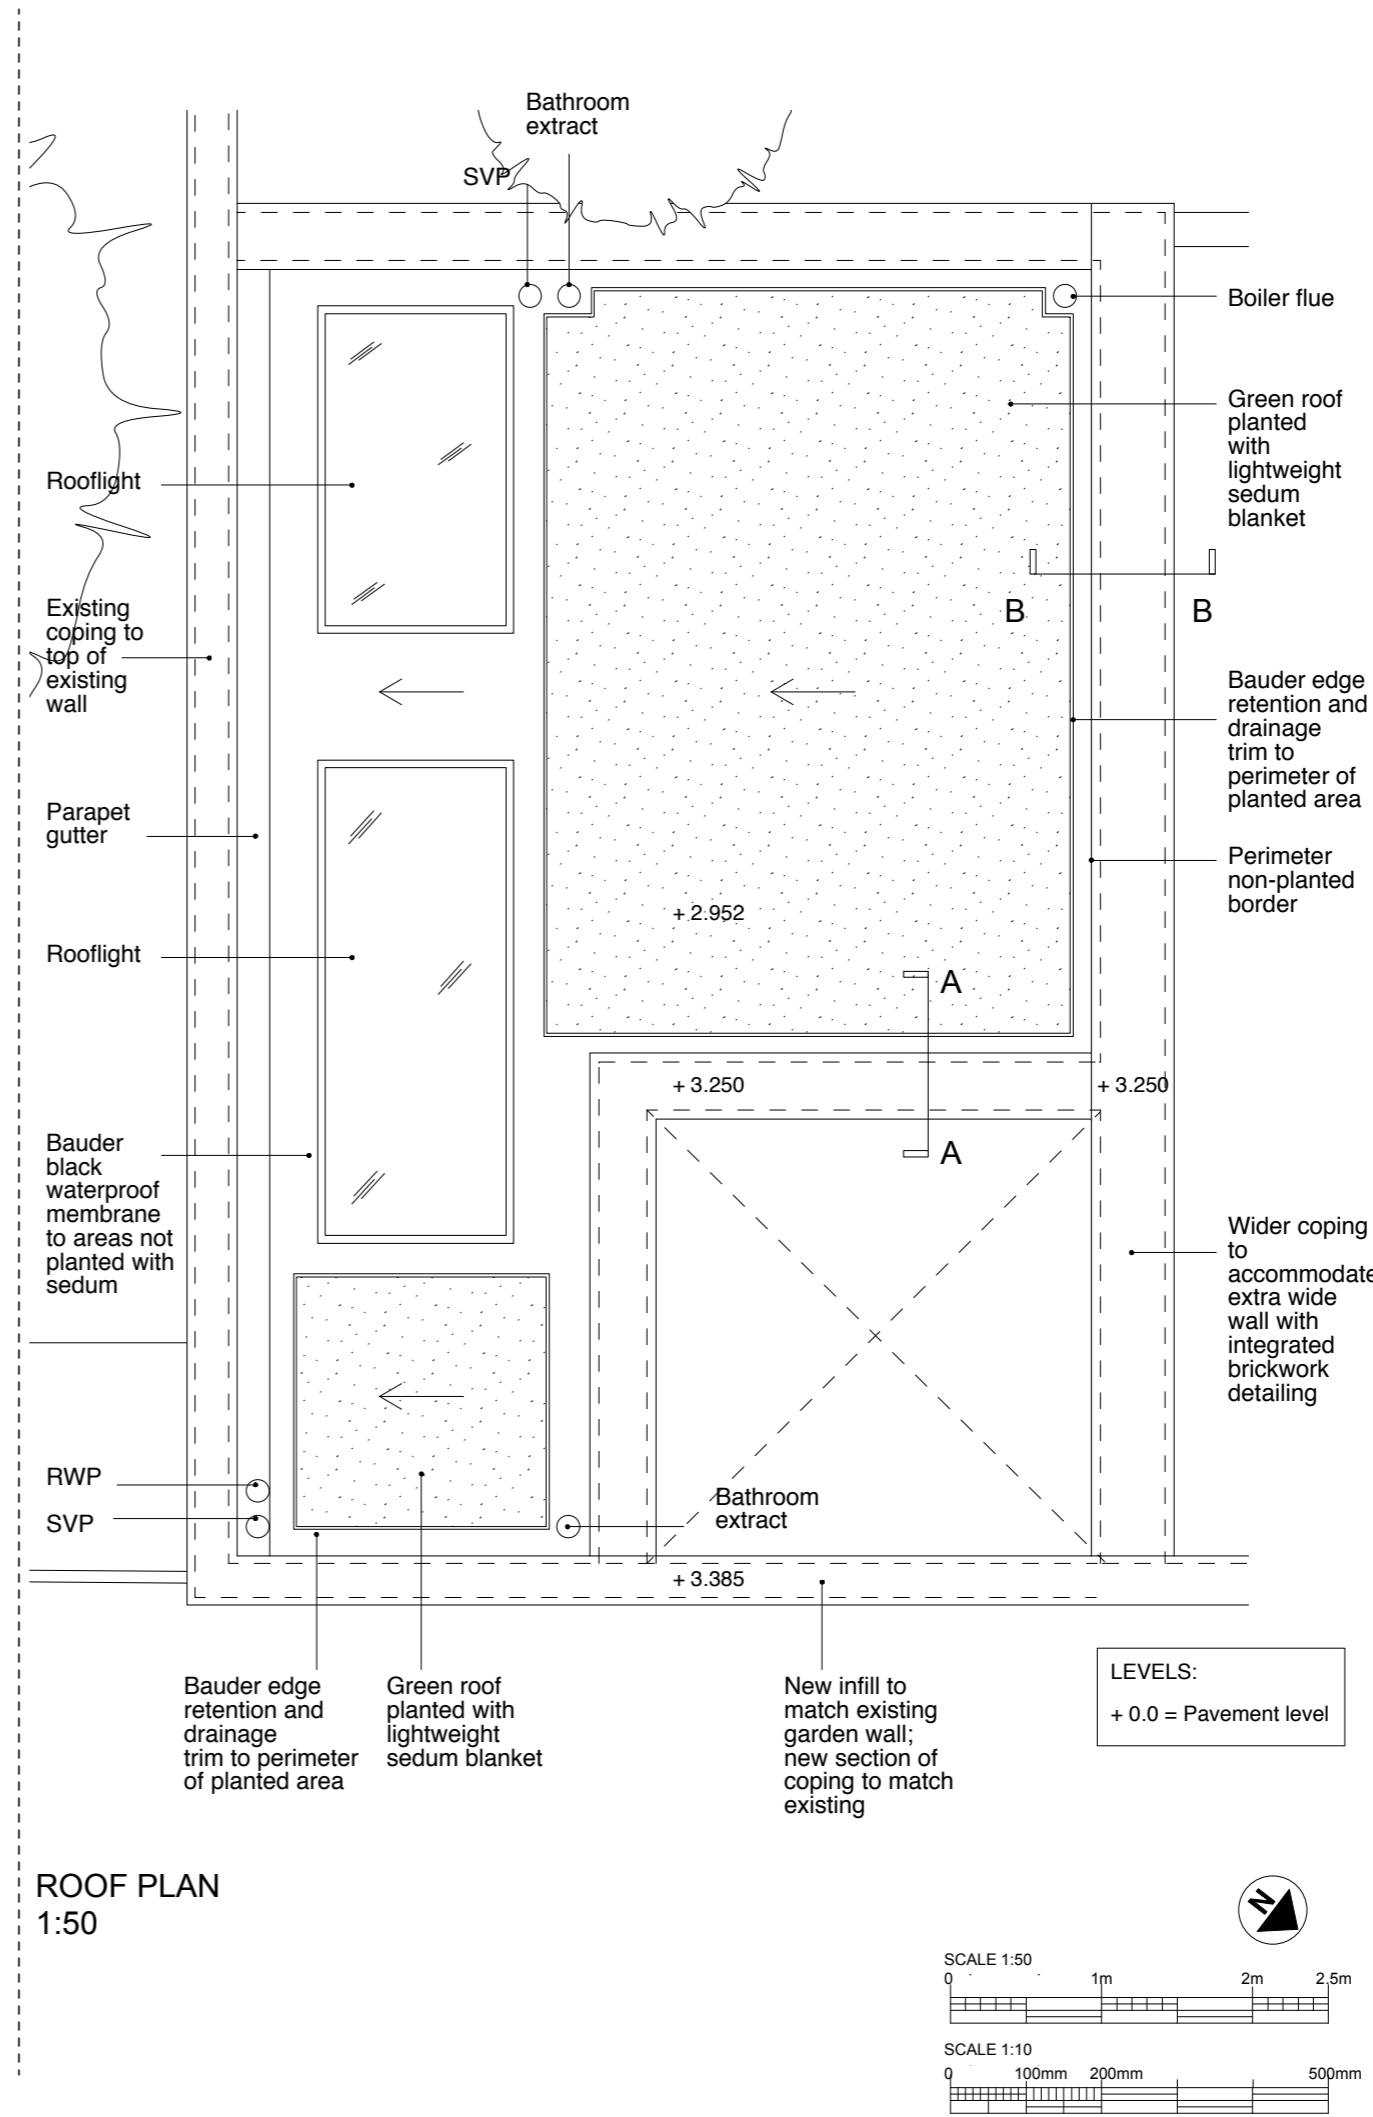

ROOF PLAN  
1:50

**GENERAL NOTES:**  
DO NOT SCALE FROM THIS DRAWING.  
ALL DIMENSIONS MUST BE CHECKED ON SITE AND ANY DISCREPANCIES VERIFIED WITH THE ARCHITECT.

CLIENT  
**BEDFORD ESTATES BLOOMSBURY LTD**

JOB TITLE  
**51 GOWER STREET LONDON WC1**

DRAWING TITLE  
**GREEN ROOF DETAILS**

SCALE  
**1:100 @A3**

DATE  
**03.2018**

FT|ARCHITECTS  
Hamilton House  
Mabledon Place  
Bloomsbury  
WC1H 9BB  
020 7953 0388  
www.ftarchitects.co.uk

DRAWING No. REVISION  
**231\_100\_02**