



NOTES.  
DO NOT SCALE OFF THIS DRAWING

CHECK ALL DIMENSIONS ON SITE BEFORE  
ANY WORK IS COMMENCED.


ALL GOODS MATERIALS AND  
WORKMANSHIP MUST CONFORM WITH  
CURRENT BUILDING REGULATIONS,  
BRITISH STANDARDS AND CODES OF  
PRACTICE.

R.I.B.A BASIC SERVICES GIVEN/ NOT  
GIVEN.

COPYRIGHT OF THIS DRAWING IS  
RETAINED BY GOULD AND COMPANY LTD.  
AND IT MUST NOT BE REPRODUCED  
WITHOUT WRITTEN CONSENT.

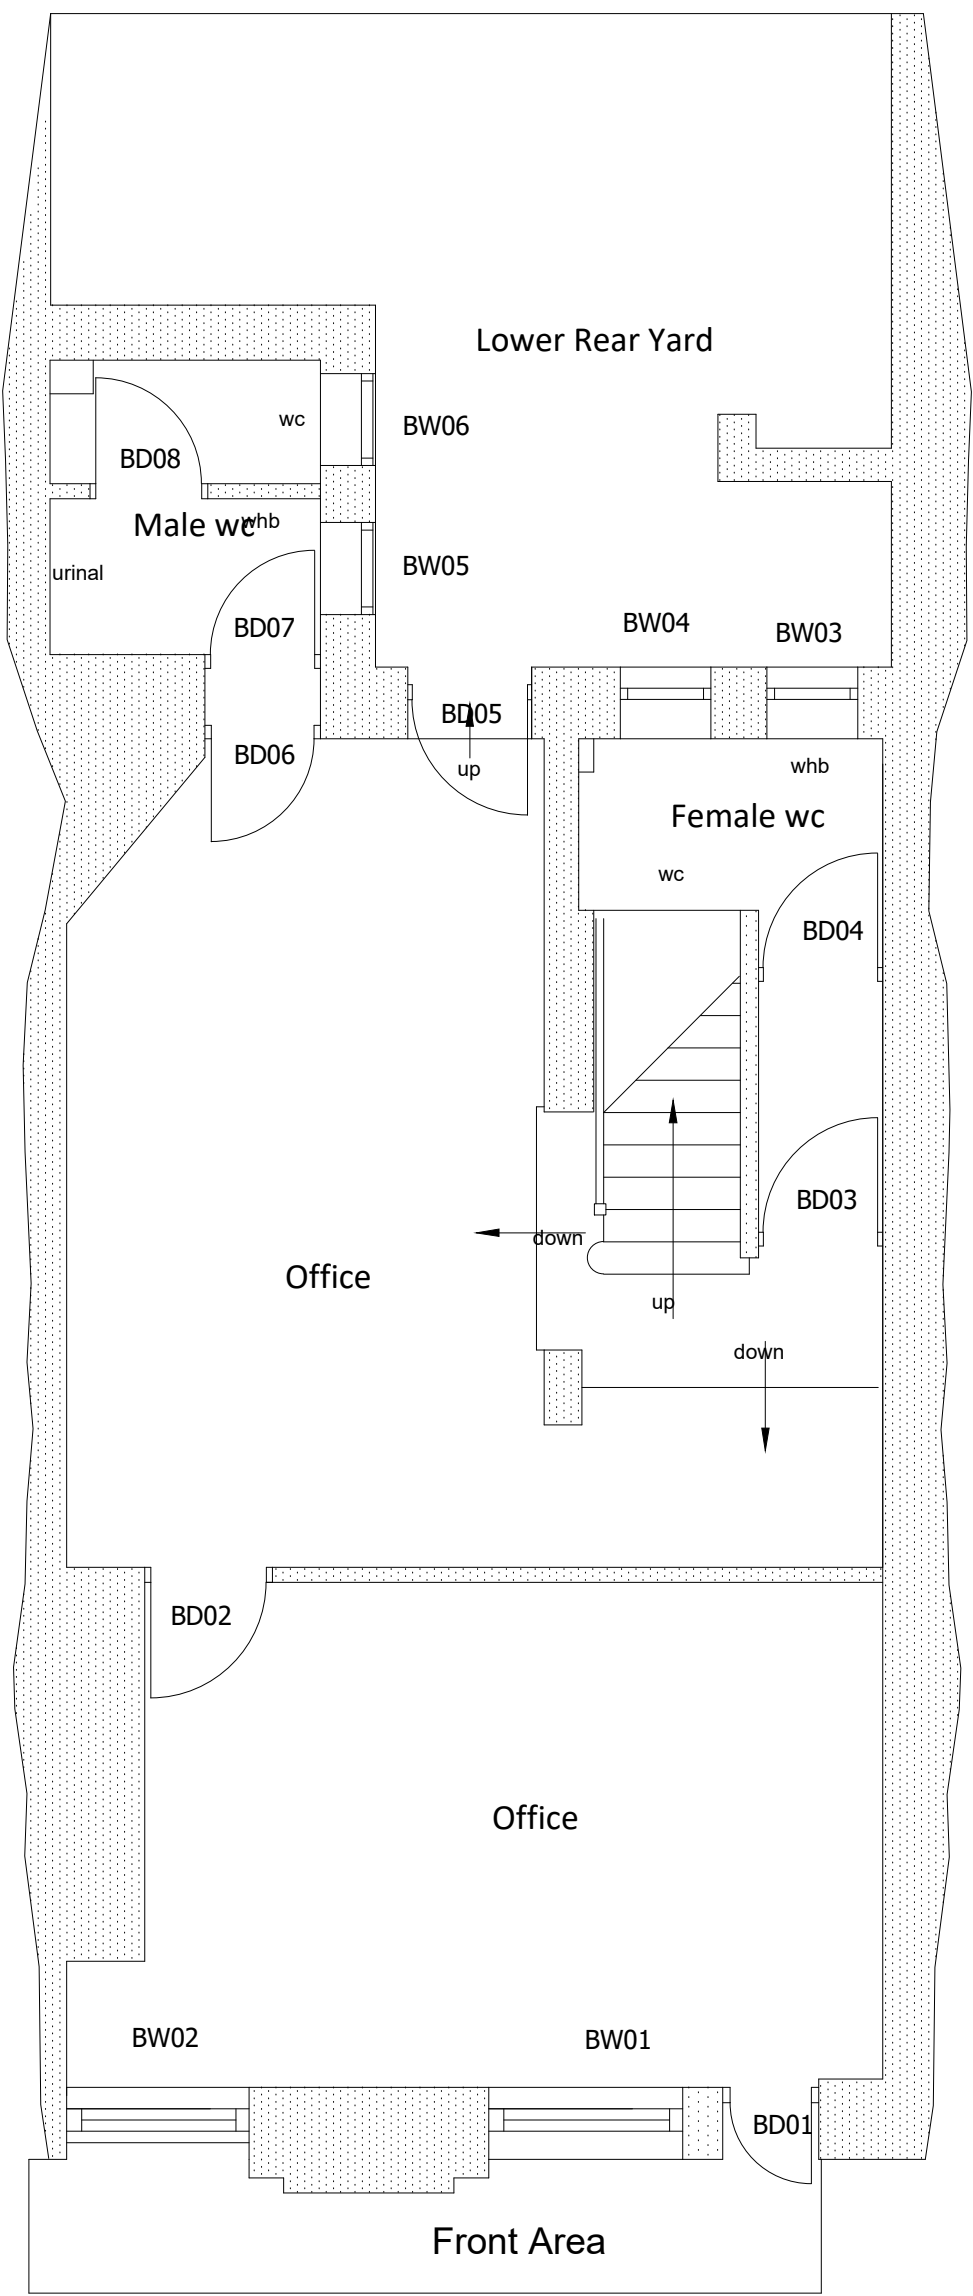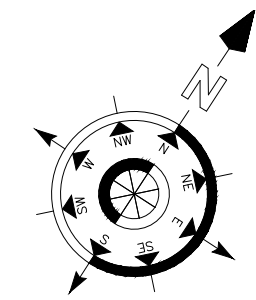


BASEMENT

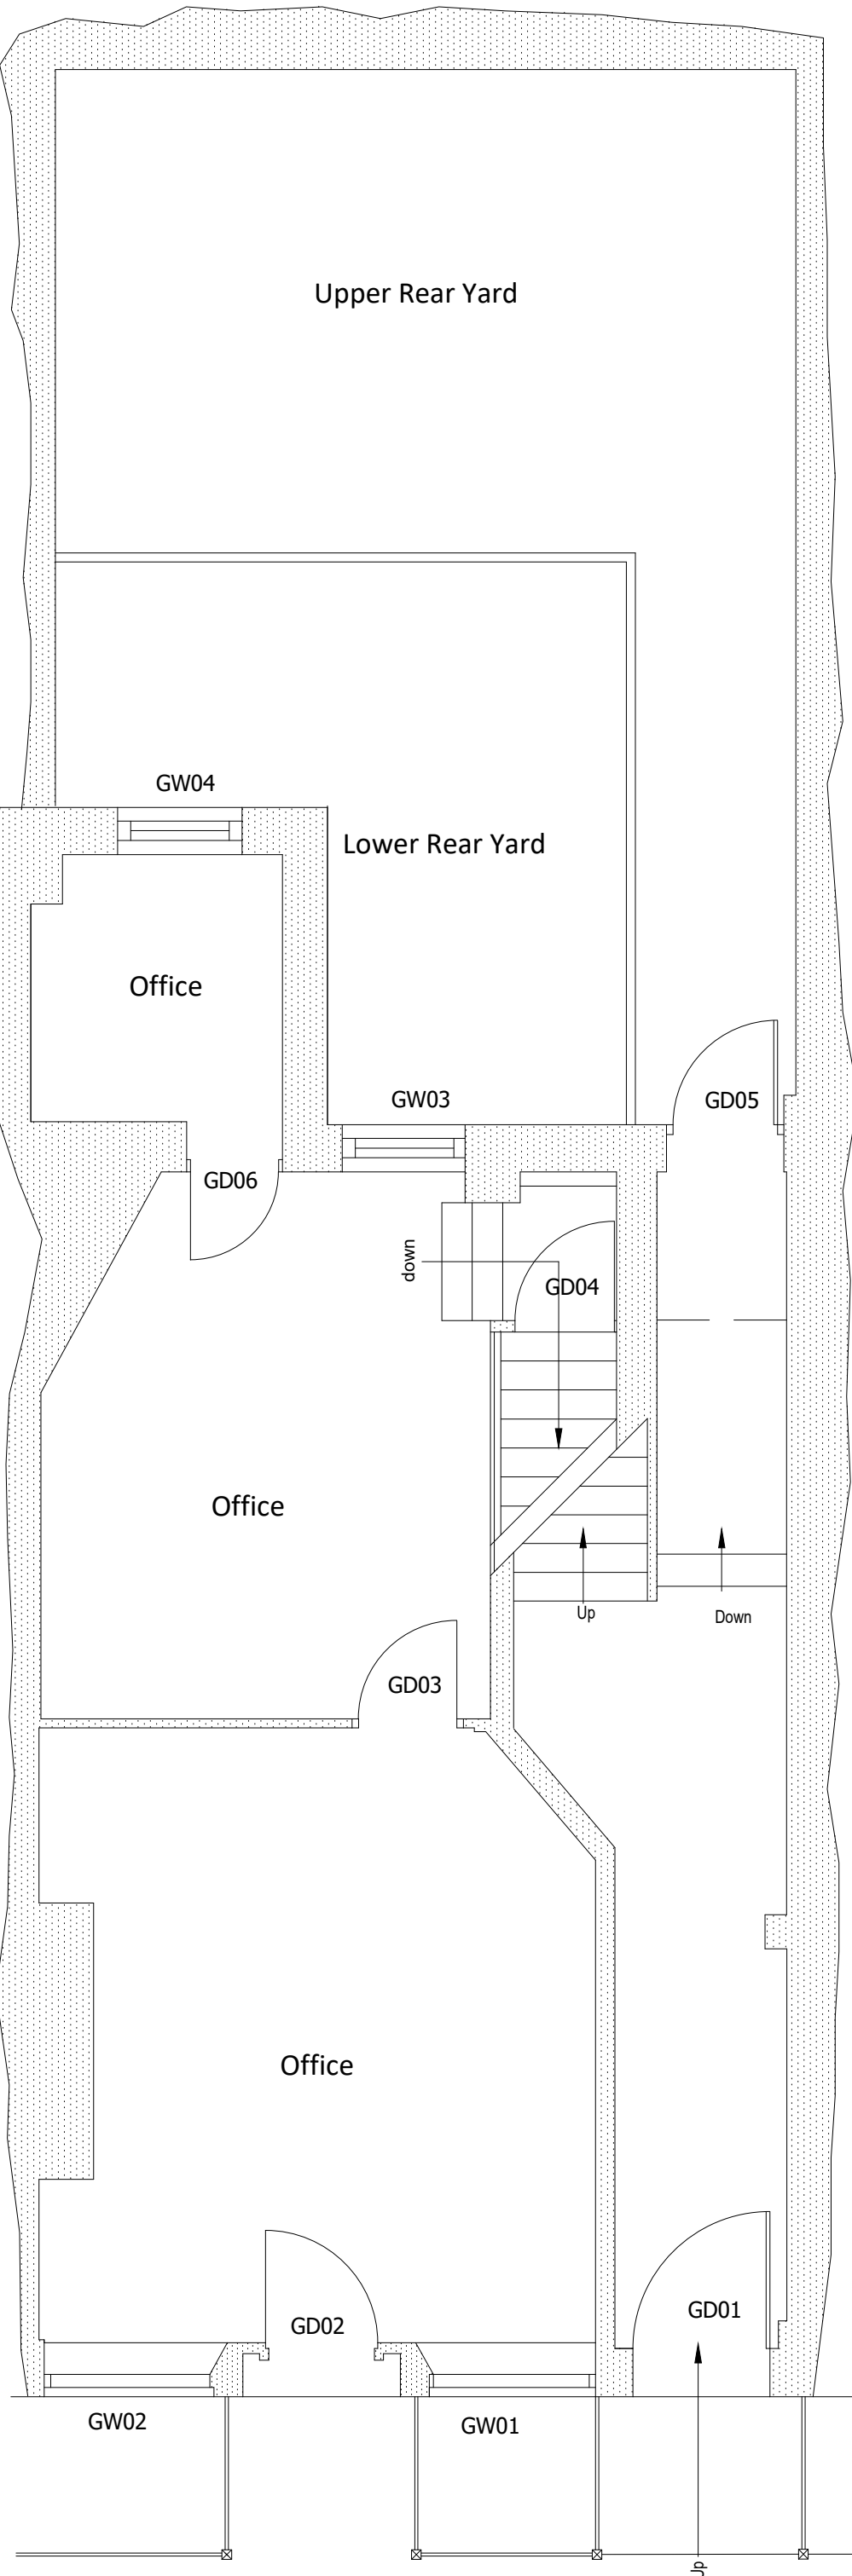


GROUND FLOOR


GREAT ORMOND STREET

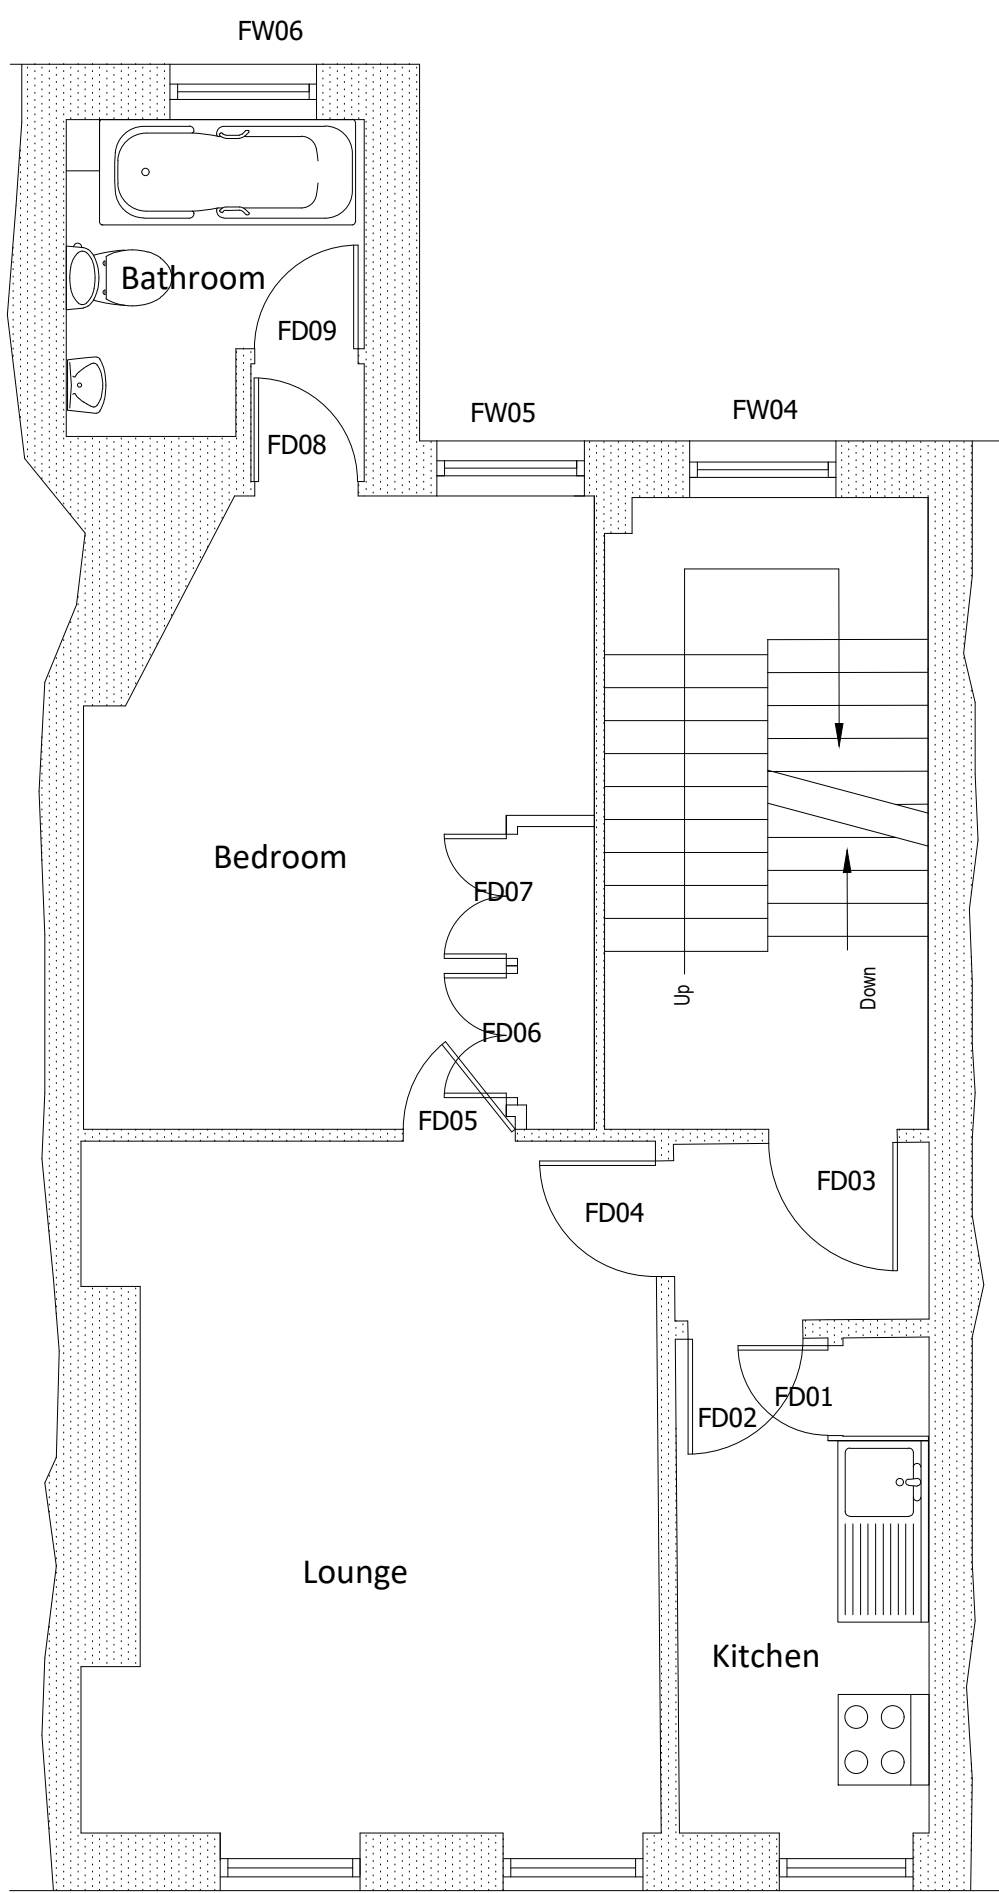


FIRST FLOOR

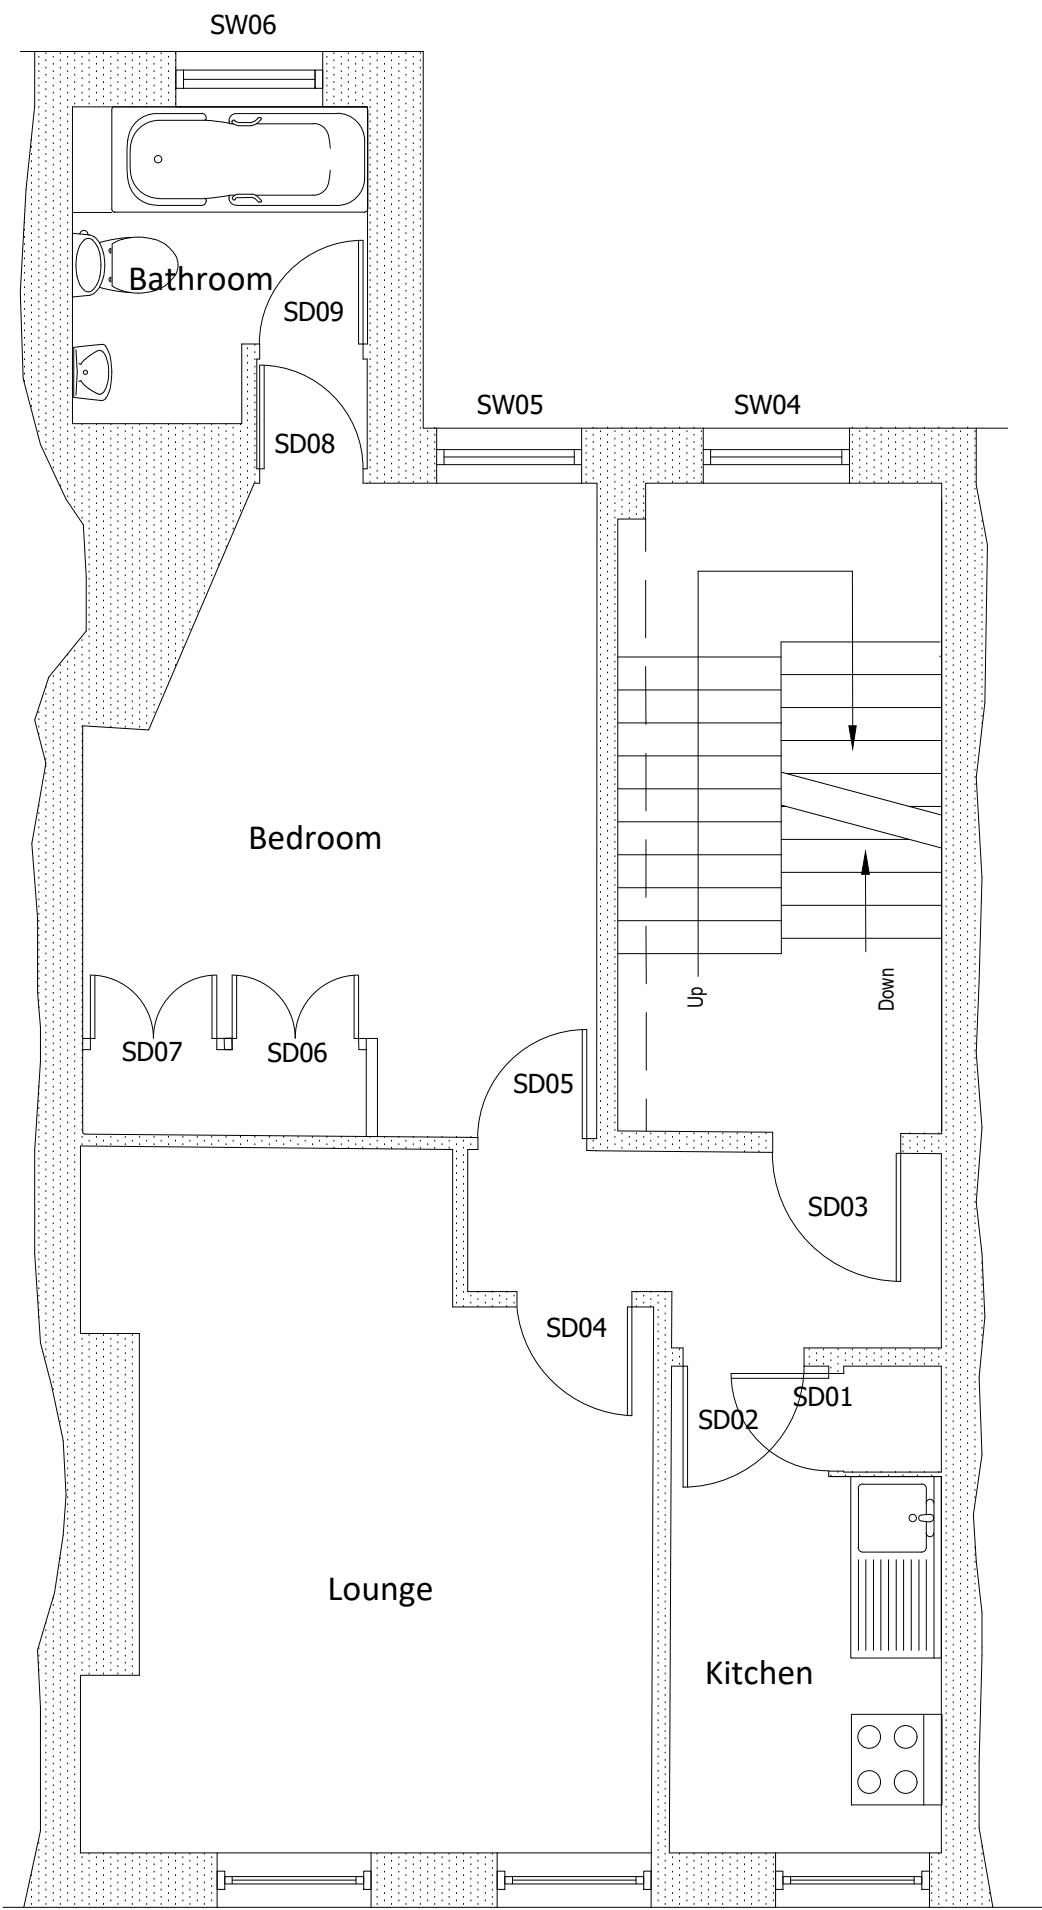

SECOND FLOOR

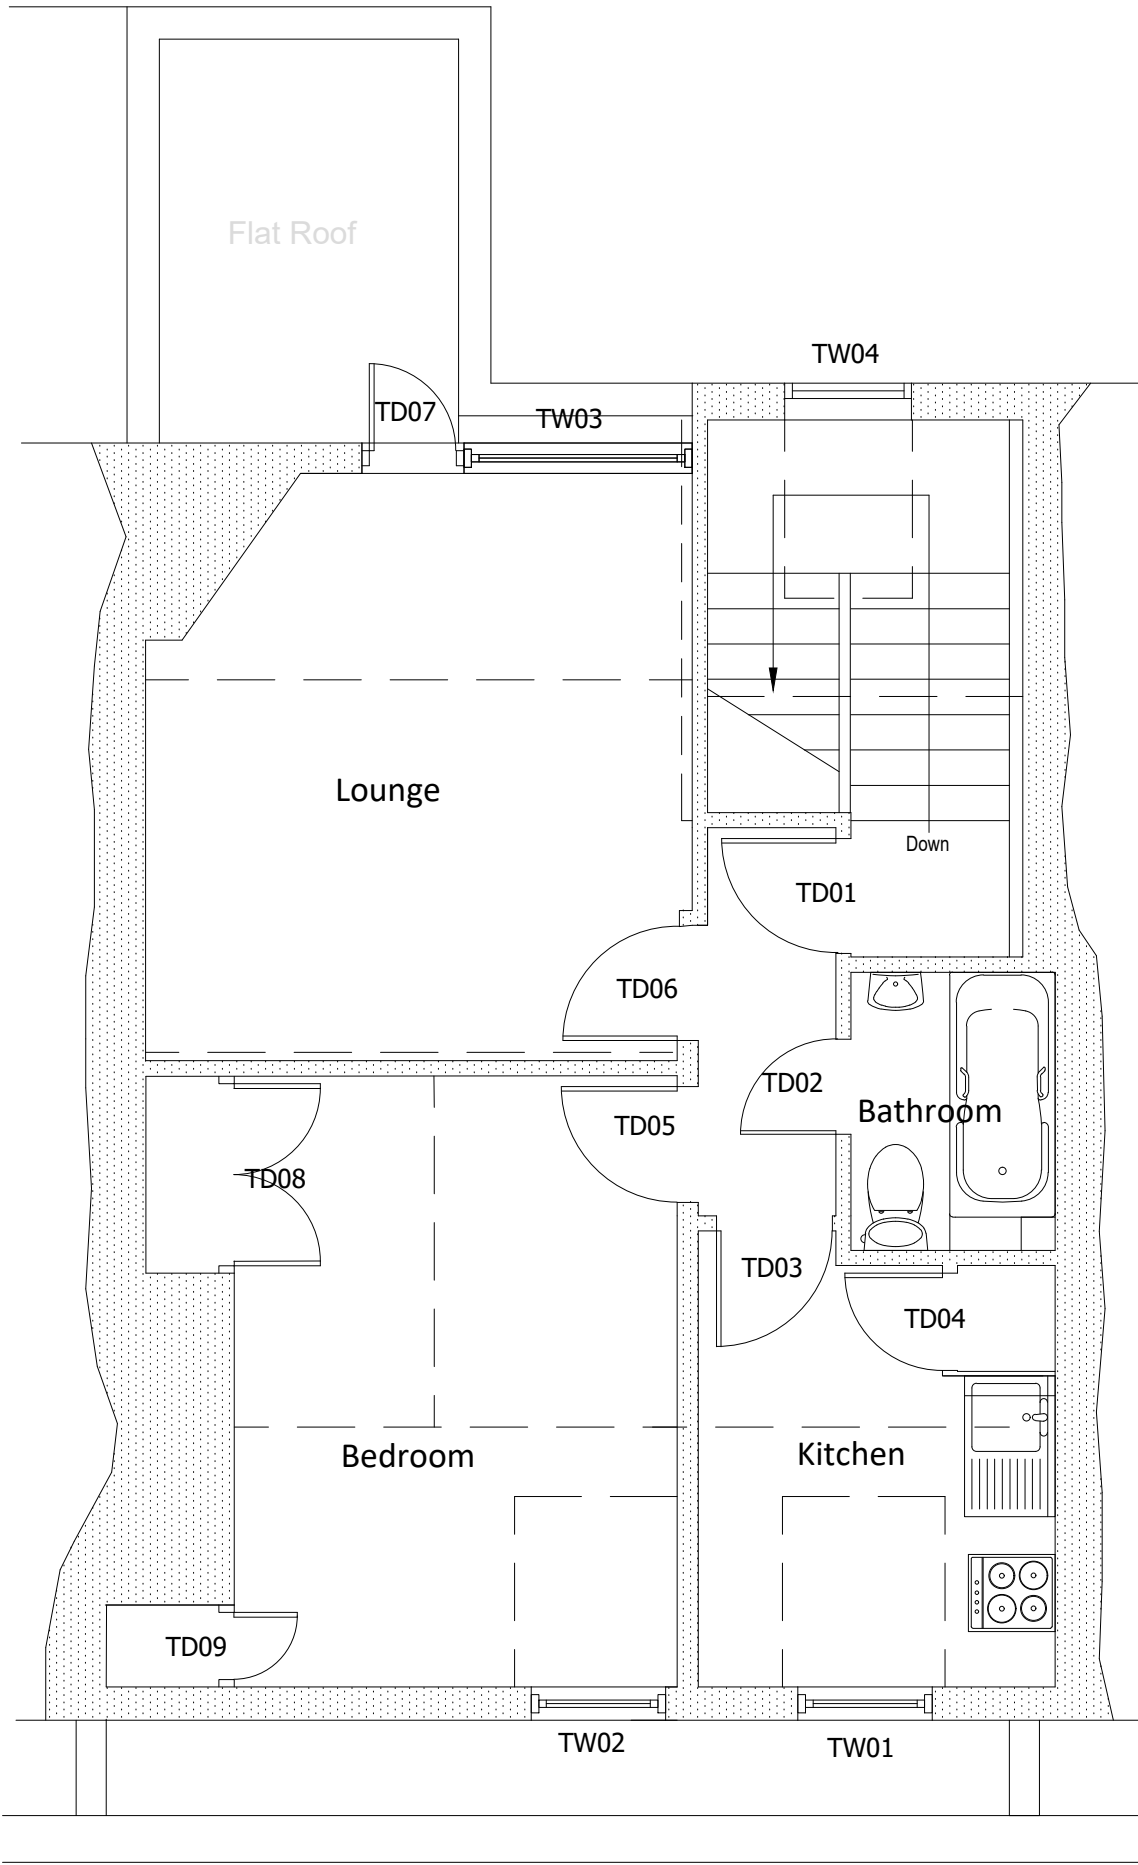

THIRD FLOOR

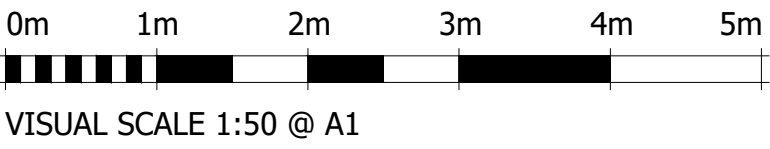

REV.	DATE.	BY.	AMENDMENT.
------	-------	-----	------------



2 LUCASTES MEWS  
PADDOCKHALL ROAD  
HAYWARDS HEATH  
WEST SUSSEX  
RH16 1HE  
(01444) 452604  
th@gouldco.co.uk  
www.gouldandco-chartered-surveyors.co.uk

CLIENT.  
Great Ormond Street Hospital

PROJECT.  
  
45 Great Ormond Street

DRAWING.  
  
Floor Plans As Existing

DATE. 15.02.17	SCALE. 1:50 A1	DRAWN BY. AMD CHECKED BY. DL
-------------------	-------------------	---------------------------------

DRAWING NO.  
**H4857.0.EX001**