




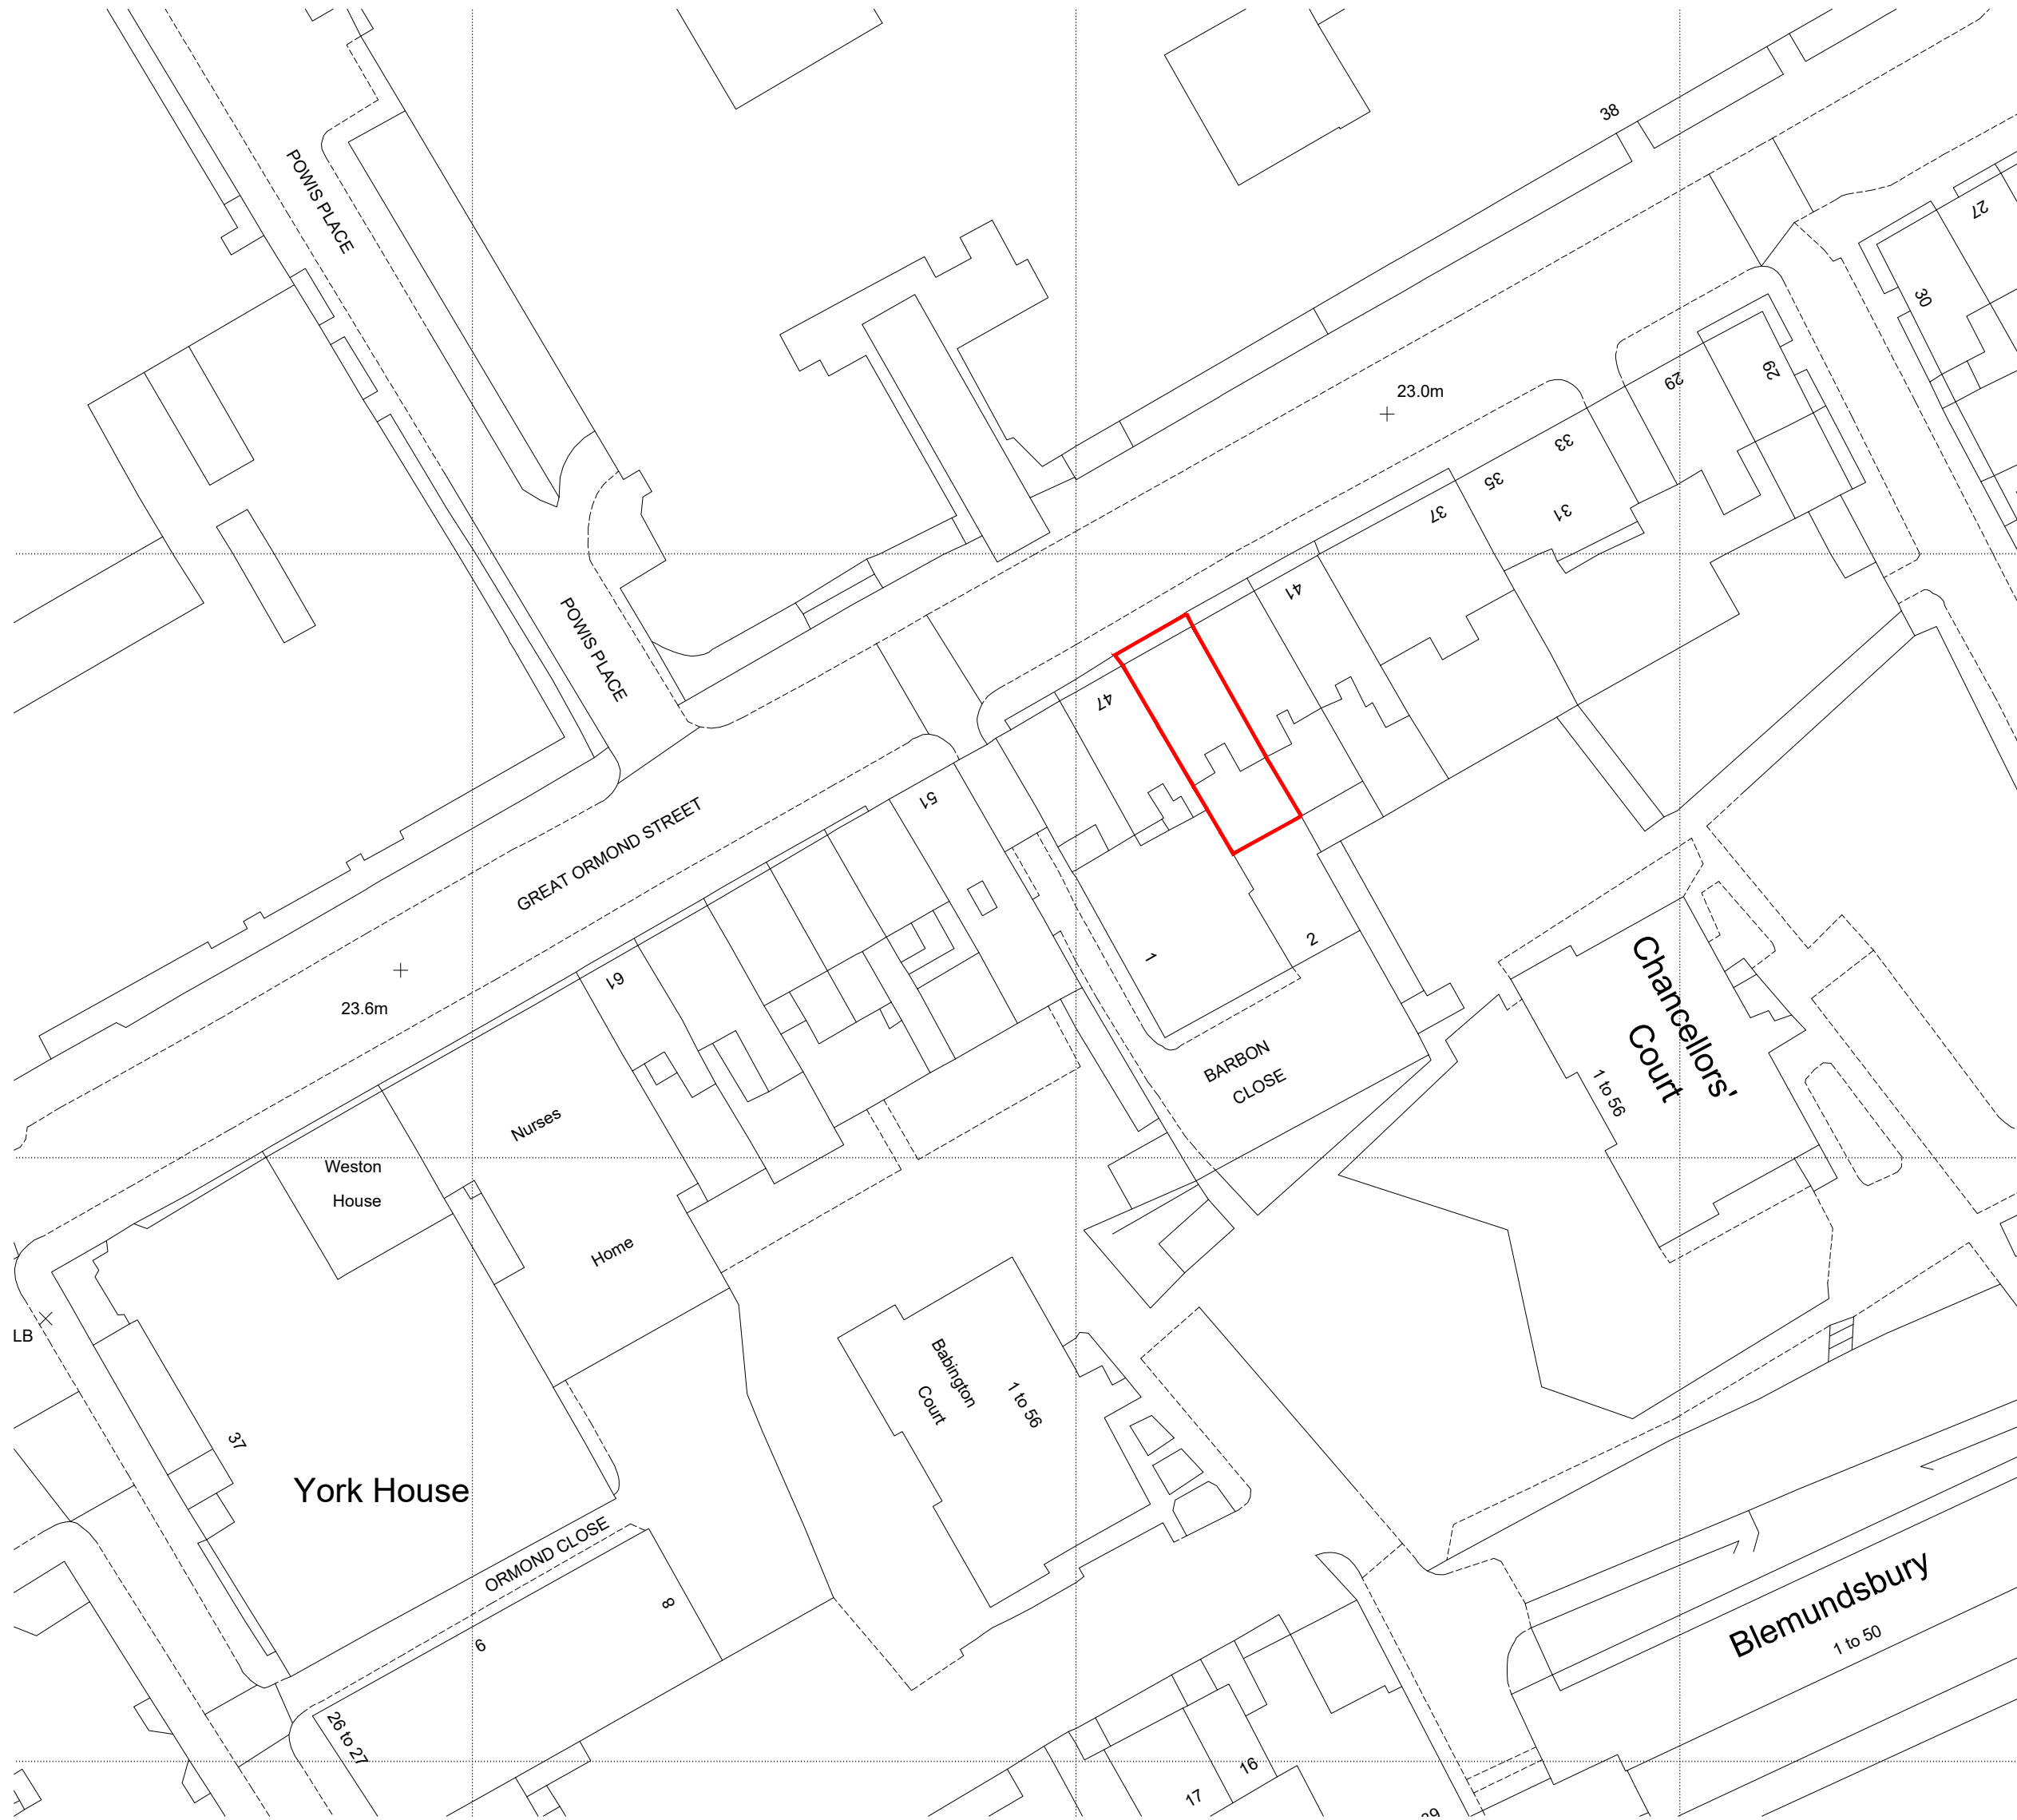

SITE PLAN - 1:500

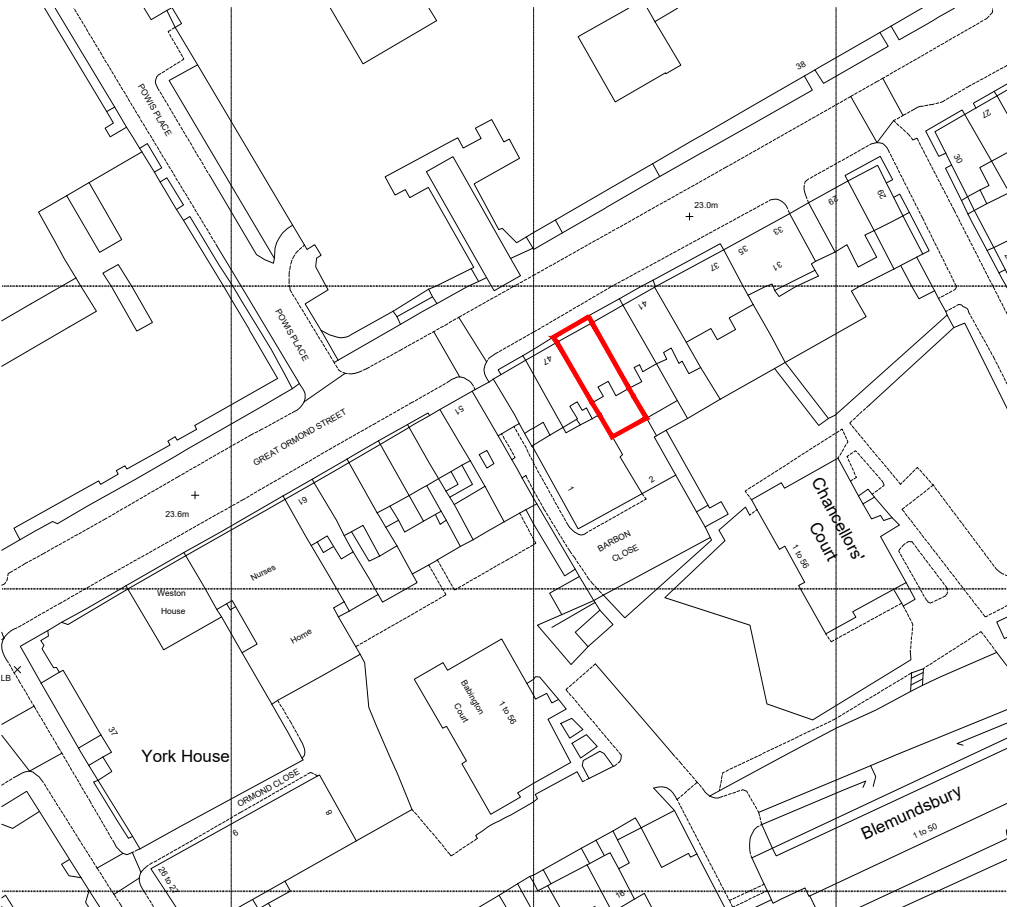

LOCATION PLAN - 1:1250

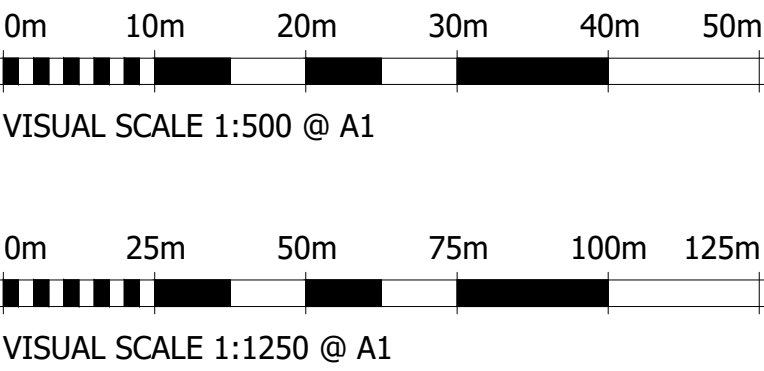


NOTES.
DO NOT SCALE OFF THIS DRAWING

CHECK ALL DIMENSIONS ON SITE BEFORE ANY WORK IS COMMENCED.

ALL GOODS MATERIALS AND WORKMANSHIP MUST CONFORM WITH CURRENT BUILDING REGULATIONS, BRITISH STANDARDS AND CODES OF PRACTICE.

R.I.B.A BASIC SERVICES GIVEN/ NOT GIVEN.

COPYRIGHT OF THIS DRAWING IS RETAINED BY GOULD AND COMPANY LTD. AND IT MUST NOT BE REPRODUCED WITHOUT WRITTEN CONSENT.

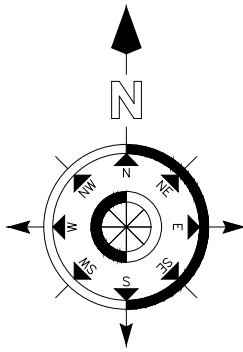

REV.	DATE.	BY.	AMENDMENT.
------	-------	-----	------------



2 LUCASTES MEWS
PADDOCKHALL ROAD
HAYWARDS HEATH
WEST SUSSEX
RH16 1HE

(01444) 452604
th@gouldco.co.uk
www.gouldandco-chartered-surveyors.co.uk

CLIENT.
Great Ormond Street Hospital

PROJECT.

45 Great Ormond Street

DRAWING.

Site and Location Plan

DATE. 20.04.17	SCALE. As indicated A1	DRAWN BY. DL CHECKED BY. DL
-------------------	---------------------------	--------------------------------

DRAWING NO.
H4857.0.EX003