




BASEMENT FLOOR

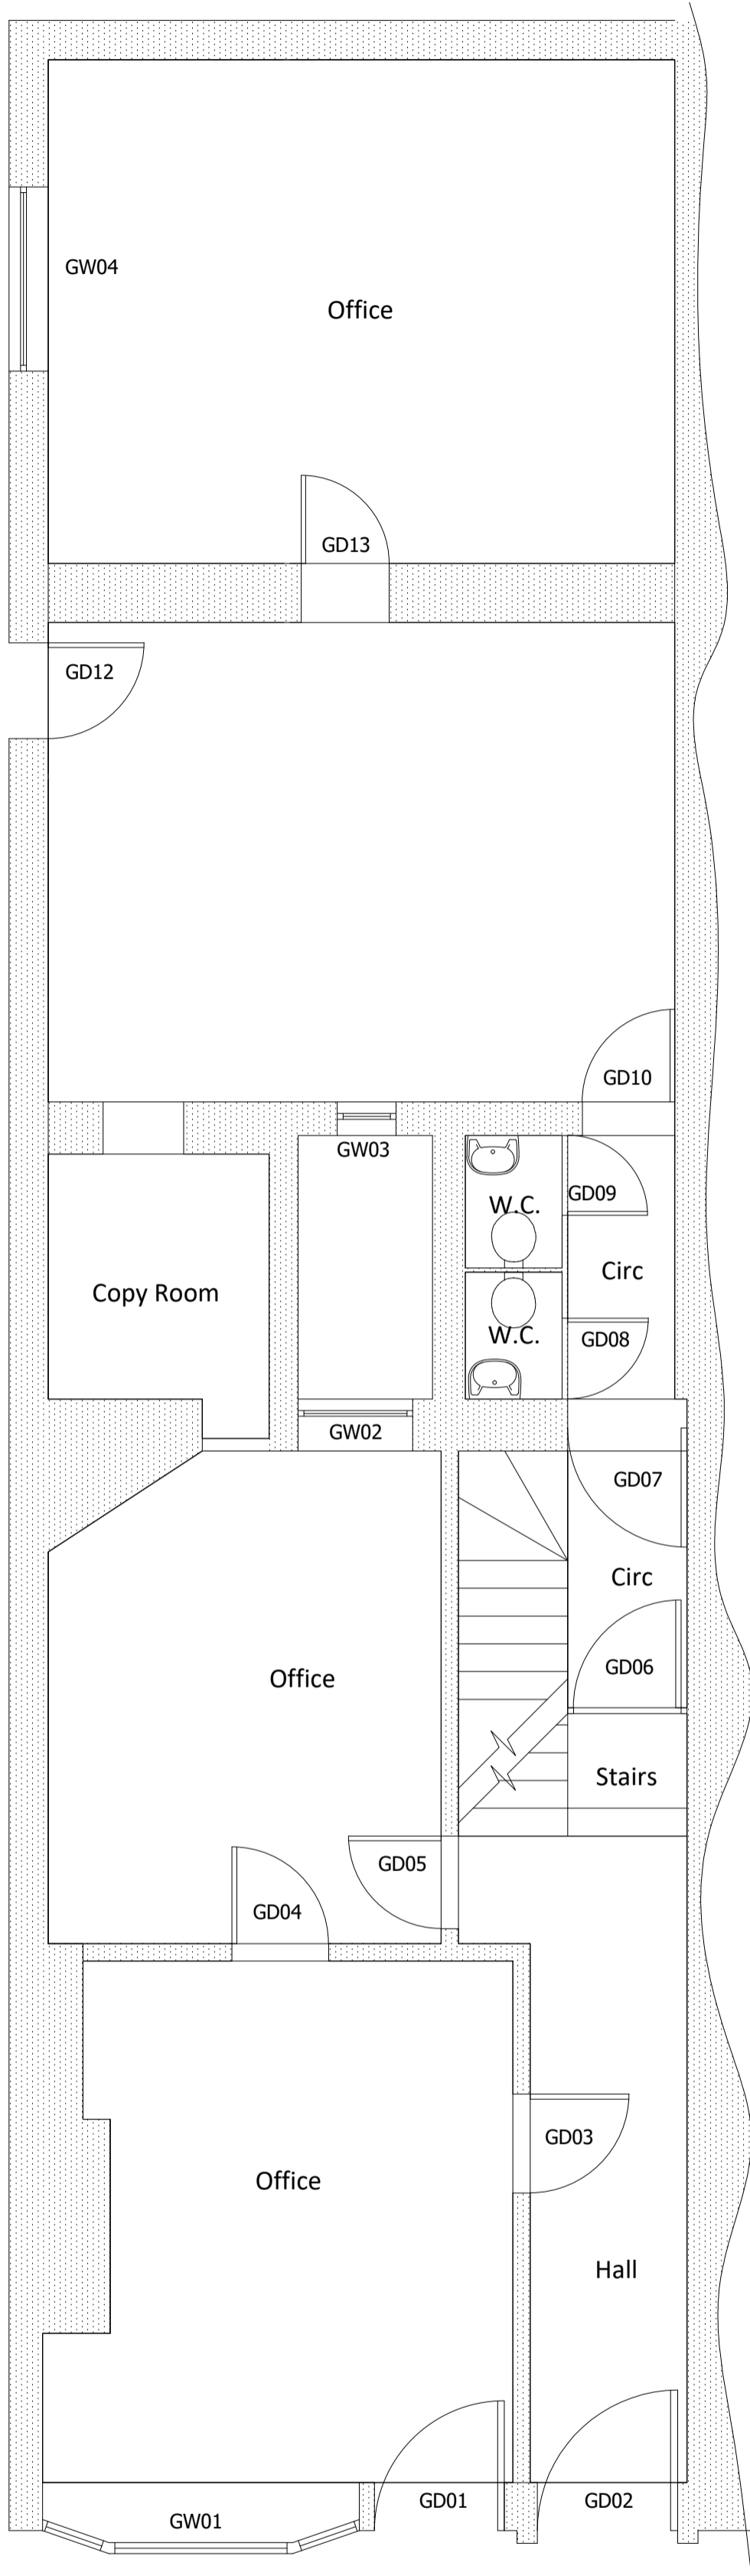


GROUND FLOOR

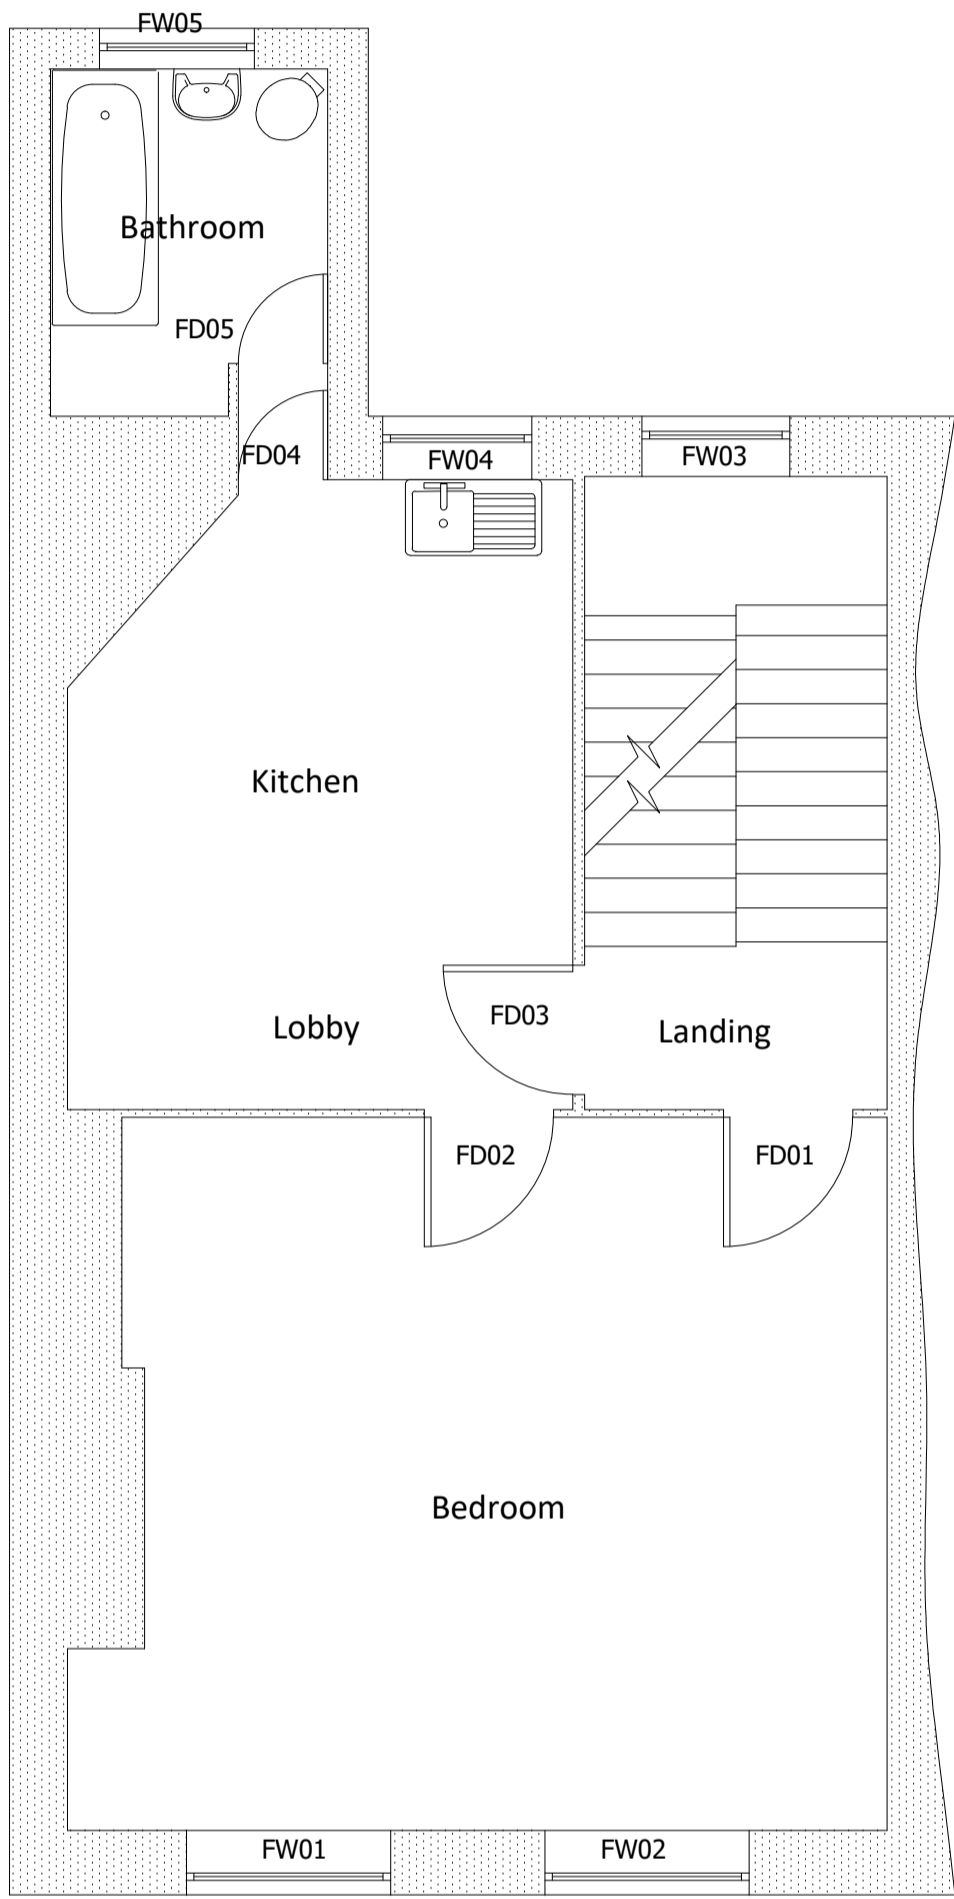

FIRST FLOOR

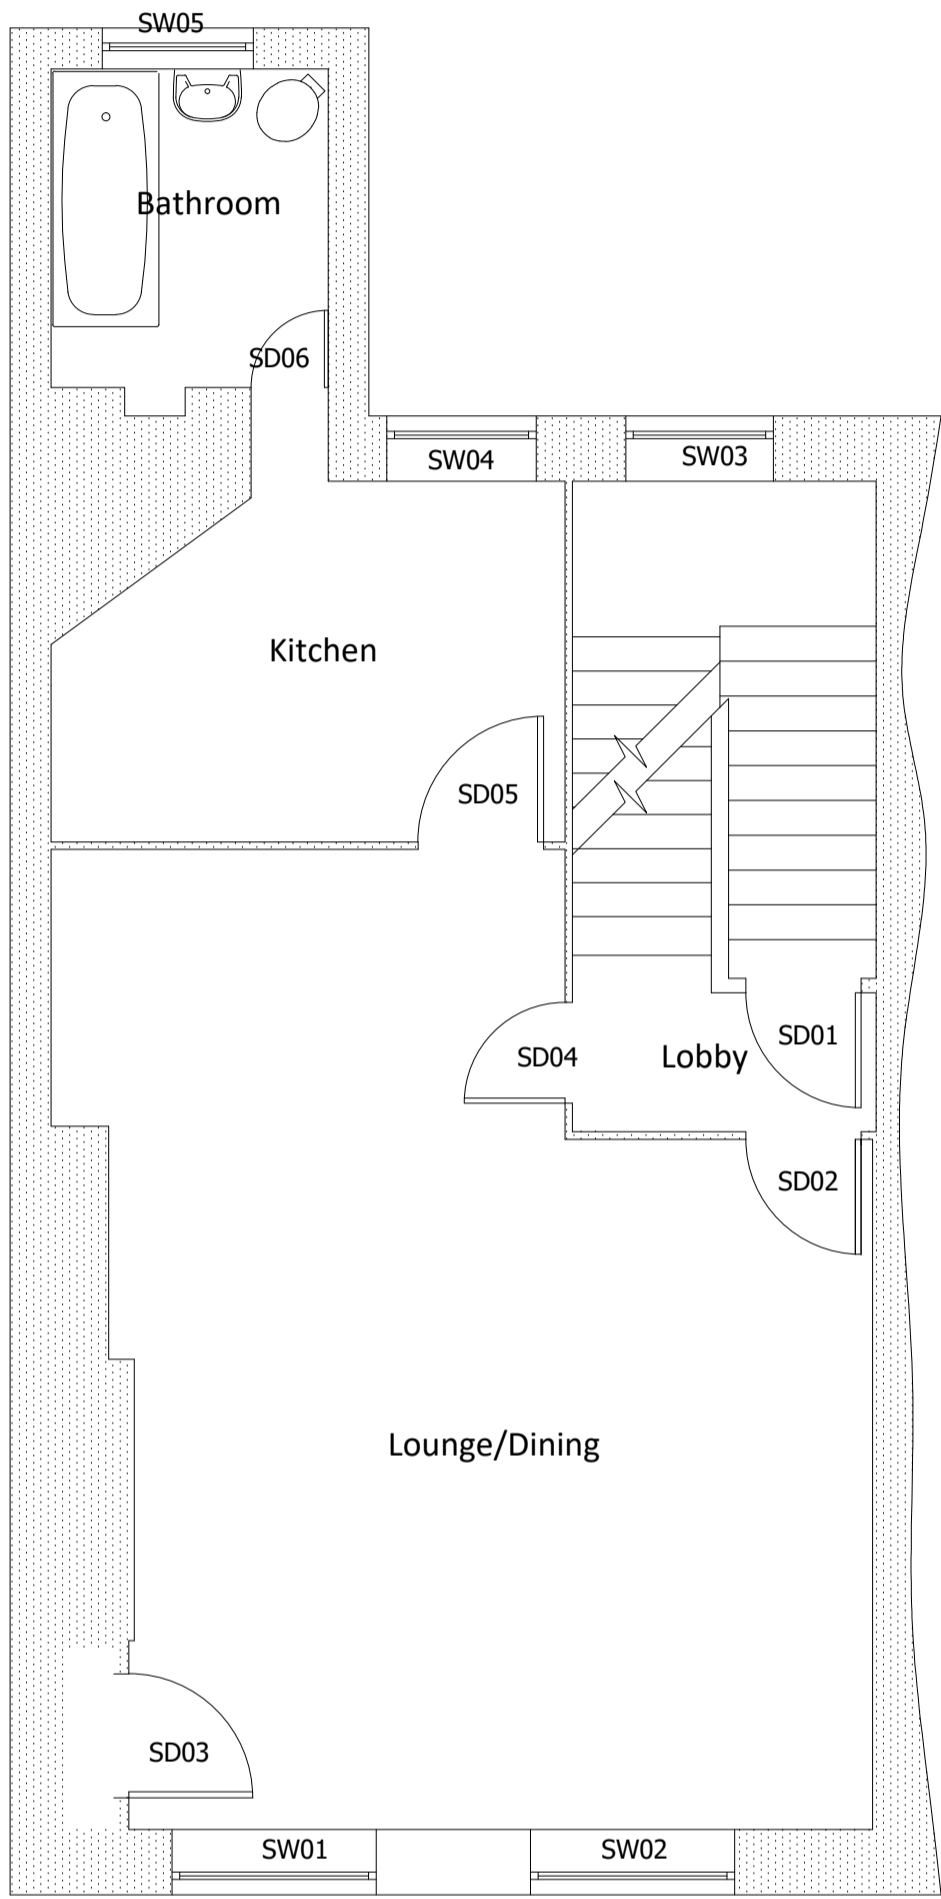

SECOND FLOOR

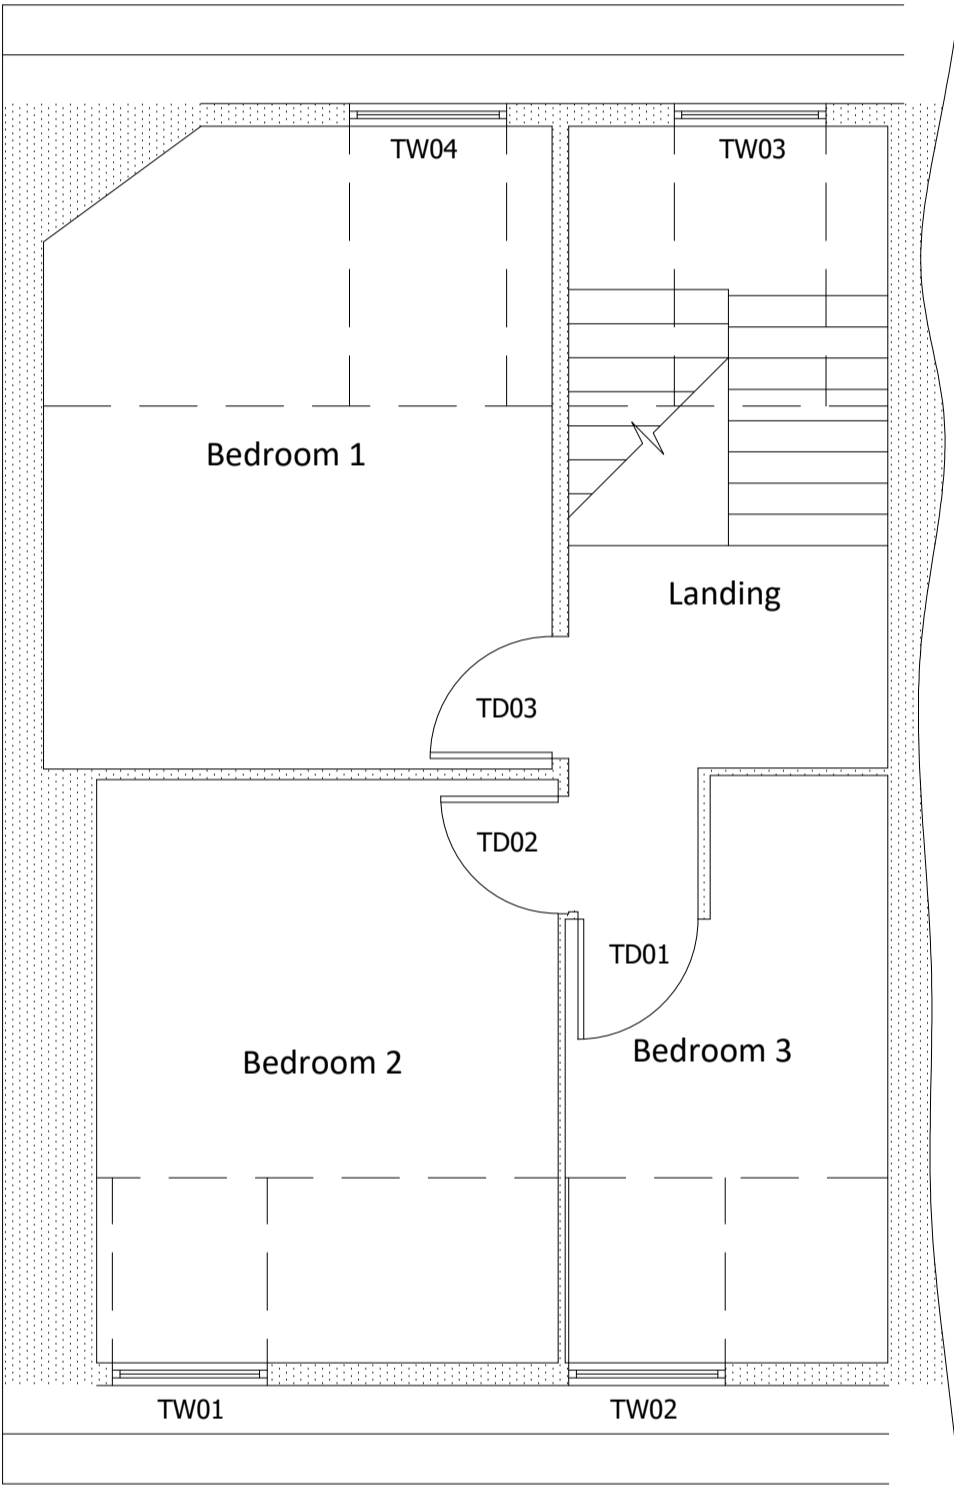

THIRD FLOOR



NOTES.
DO NOT SCALE OFF THIS DRAWING

CHECK ALL DIMENSIONS ON SITE BEFORE ANY WORK IS COMMENCED.


ALL GOODS MATERIALS AND WORKMANSHIP MUST CONFORM WITH CURRENT BUILDING REGULATIONS, BRITISH STANDARDS AND CODES OF PRACTICE.

R.I.B.A BASIC SERVICES GIVEN/ NOT GIVEN.

COPYRIGHT OF THIS DRAWING IS RETAINED BY GOULD AND COMPANY LTD. AND IT MUST NOT BE REPRODUCED WITHOUT WRITTEN CONSENT.

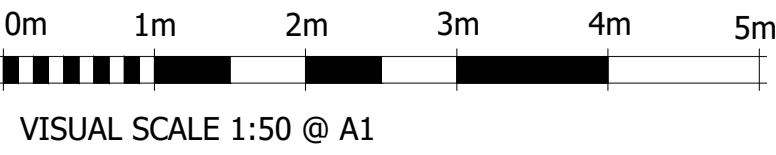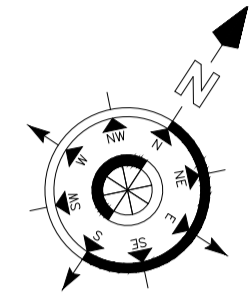

REV.	DATE.	BY.	AMENDMENT.

 AND COMPANY	2 LUCASTES MEWS PADDOCKHALL ROAD HAYWARDS HEATH WEST SUSSEX RH16 1HE (01444) 452604 rh@gouldco.co.uk www.gouldandco-chartered-surveyors.co.uk
--	--

CLIENT.	Great Ormond Street Hospital
---------	------------------------------

PROJECT.	51 Great Ormond Street
----------	------------------------

DRAWING.	Floor Plans As Existing
----------	-------------------------

DATE.	SCALE.	DRAWN BY.	AMD
15.02.17	1:50 A1	CHECKED BY.	DL

DRAWING NO.	H4857.0.EX002
-------------	---------------