

These were submitted in separate envelopes ① Leela Muthorra with new tenants agreement and note saying .


Information as requested.

② Jaspreet Chana


these drawings with note saying information as requested .

DELIVERED BY HAND on the 18/04/2018


Male planner collected from downstairs.

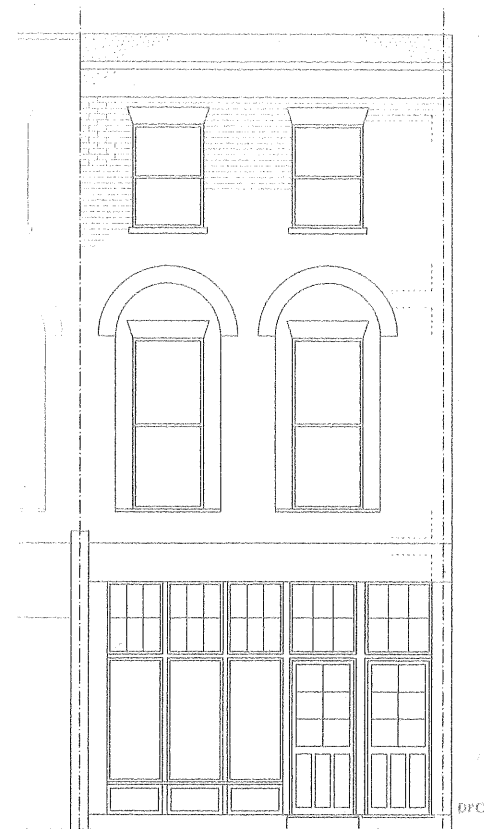


SOUTH WEST ELEVATION

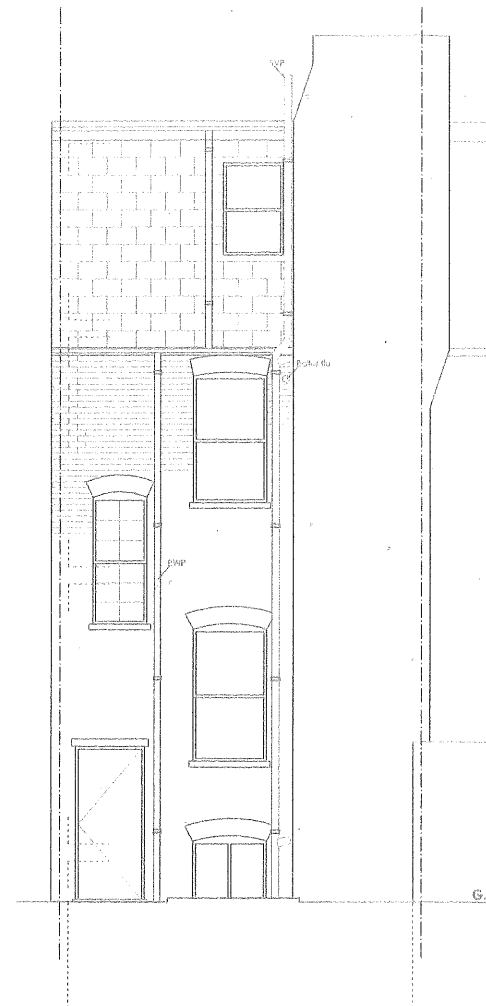


NORTH EAST ELEVATION

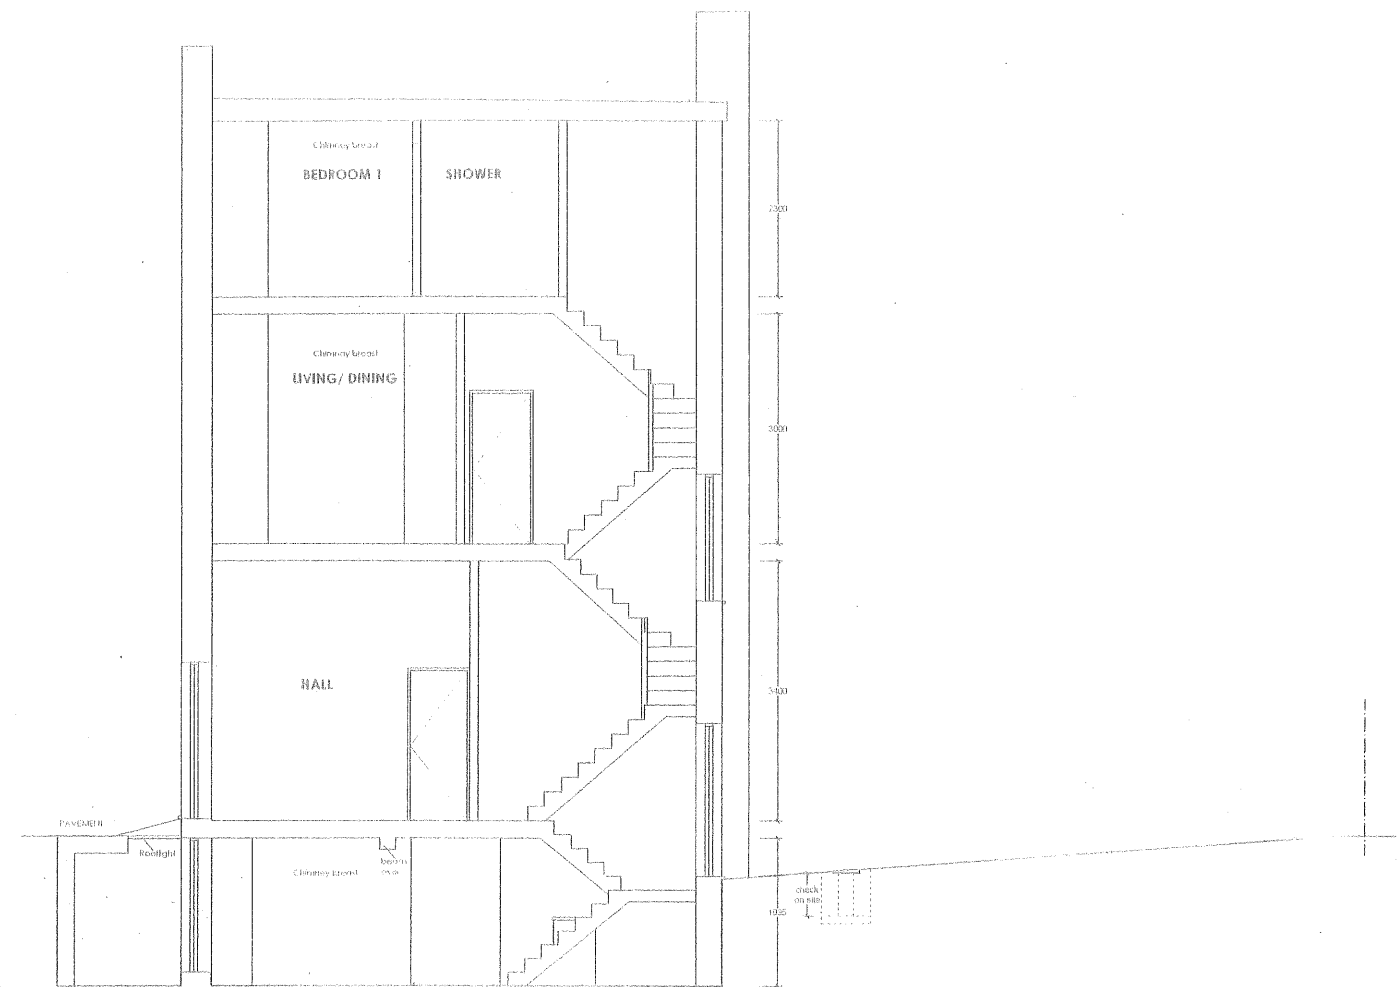


SECTION AT AA

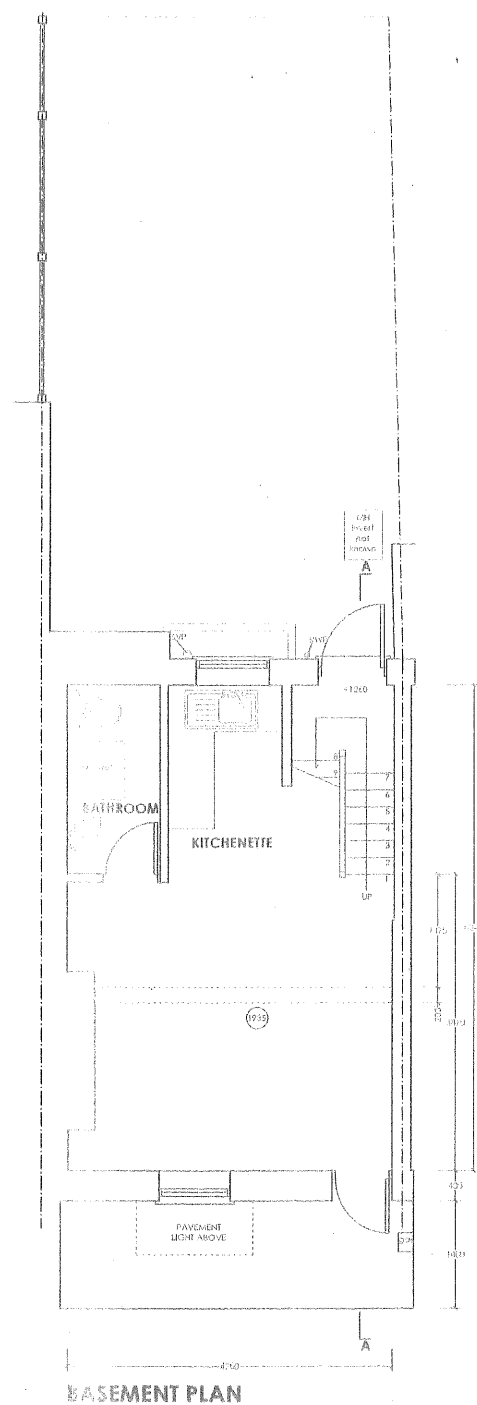


BASEMENT PLAN

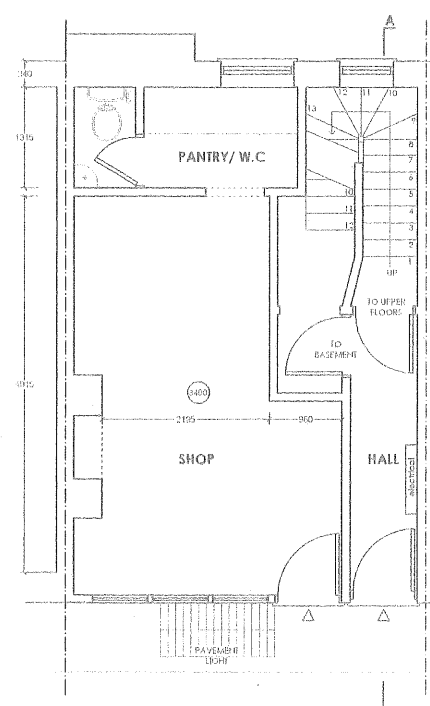


GROUND FLOOR PLAN

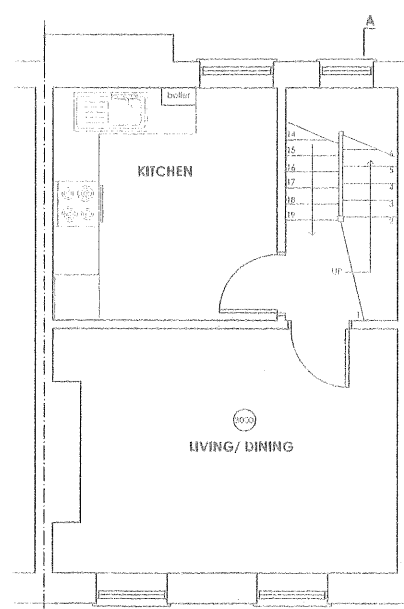

FIRST FLOOR PLAN

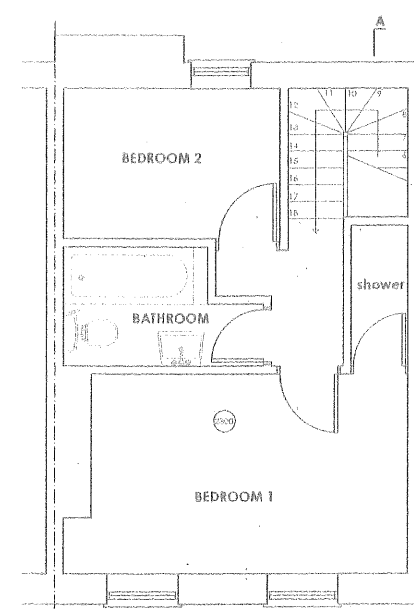

SECOND FLOOR PLAN

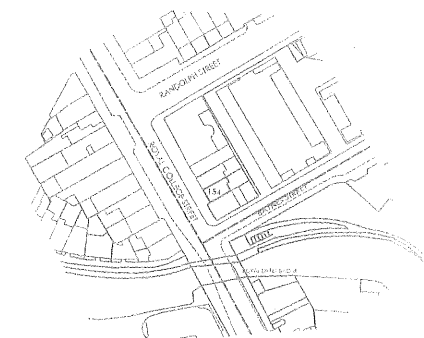

LOCATION PLAN
SCALE 1:1250

EXISTING PLANS ELEVATIONS
154 ROYAL COLLEGE STREET
LONDON NW1 0TA

S&A Designs

Draw No.
RCS/EX1



21/11/2017