


Plain clay tiles to match  
the existing roof.

FRONT ELEVATION AS PROPOSED

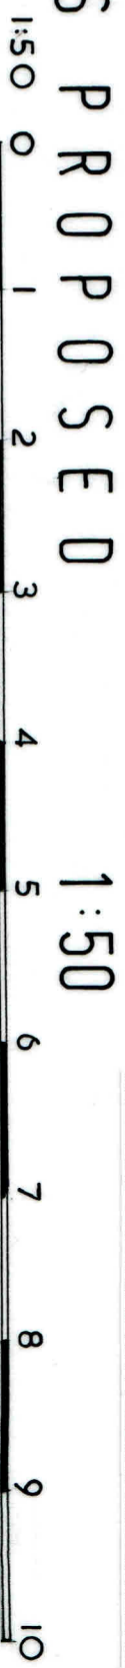

14 Makepeace Avenue  
London  
N6 6EJ

Scale 1:50 Date 01-04-2018  
Drawing NO-15

A3 Sheet

**JR**  
**JASON READ PUGH**  
Chartered Architectural Technologist  
(MCIT/ACTIOB)

77 MISWELL LANE, TRING,  
HERTFORDSHIRE  
HP23 4DR  
TEL: 01442 891625  
MOBILE: 07866 744224  
EMAIL: JASON.PUGH@INDOSWEB.COM

Chartered Institute of  
Architectural Technologists