



NOTES
 Report all discrepancies, errors and omissions
 Do not scale from this drawing
 Verify all dimensions on site before commencing any work or preparing shop drawings
 All materials, components and workmanship are to comply with all the relevant British Standards, Codes of Practice, and appropriate manufacturers recommendations that from time to time shall apply.
 For all specialist work, see relevant drawings.
 This drawing and design are copyright of PELLINGS LLP

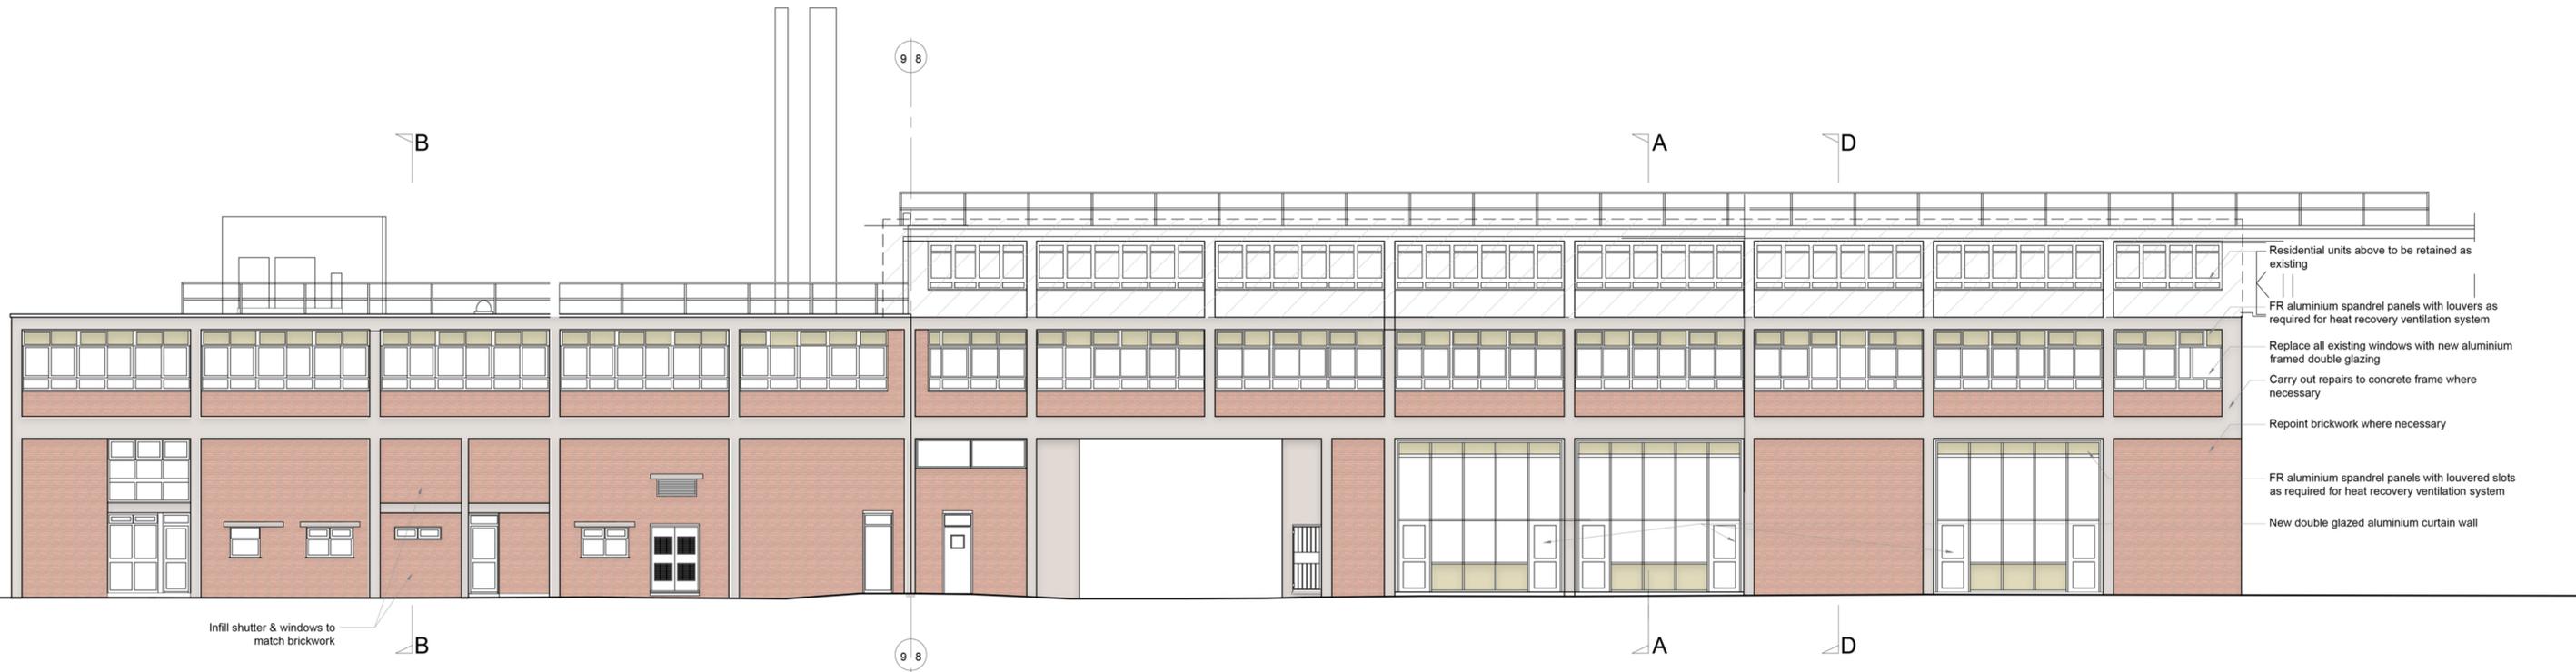

1 Proposed E9: internal north-east elevation
 SCALE 1:100 @ A1

2 Proposed Elevation E8 internal north elevation
 SCALE 1:100 @ A1

Rev	Date	Description	Name
D	30.04	Boiler flue omitted	AL
C	28.06	Issued for PA	DC
B	05.06	Amended to CA comments	DC
A	25.05	Amended to CA comments	DC

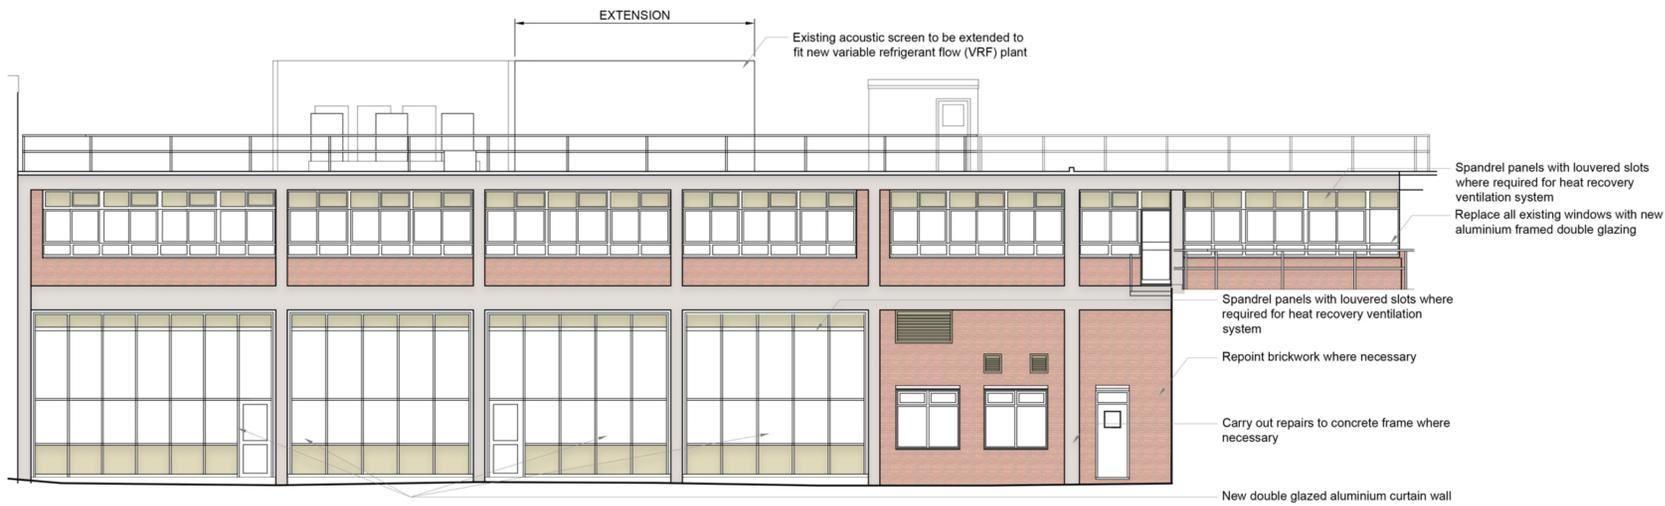

3 Proposed E7: internal west elevation
 SCALE 1:100 @ A1

Pellings

Pellings LLP
 24 Wilmore Road Bromley Kent BR1 1RY
 t 020 8460 9114 f 020 8313 0019 e bromley@pellings.co.uk
 www.pellings.co.uk
 Architecture & Planning ■ Building Surveying ■ Project Management ■
 Cost Consultancy ■ CDM Co-ordination

CLIENT
L.B.CAMDEN

PROJECT
HOLMES ROAD DEPOT

TITLE
**INTERNAL ELEVATIONS
 PROPOSED
 2 OF 2**

DATE 31.5.16 SCALE 1-100 @A1 DRAWN DC

DRAWING No.
274 009 P17 | D