


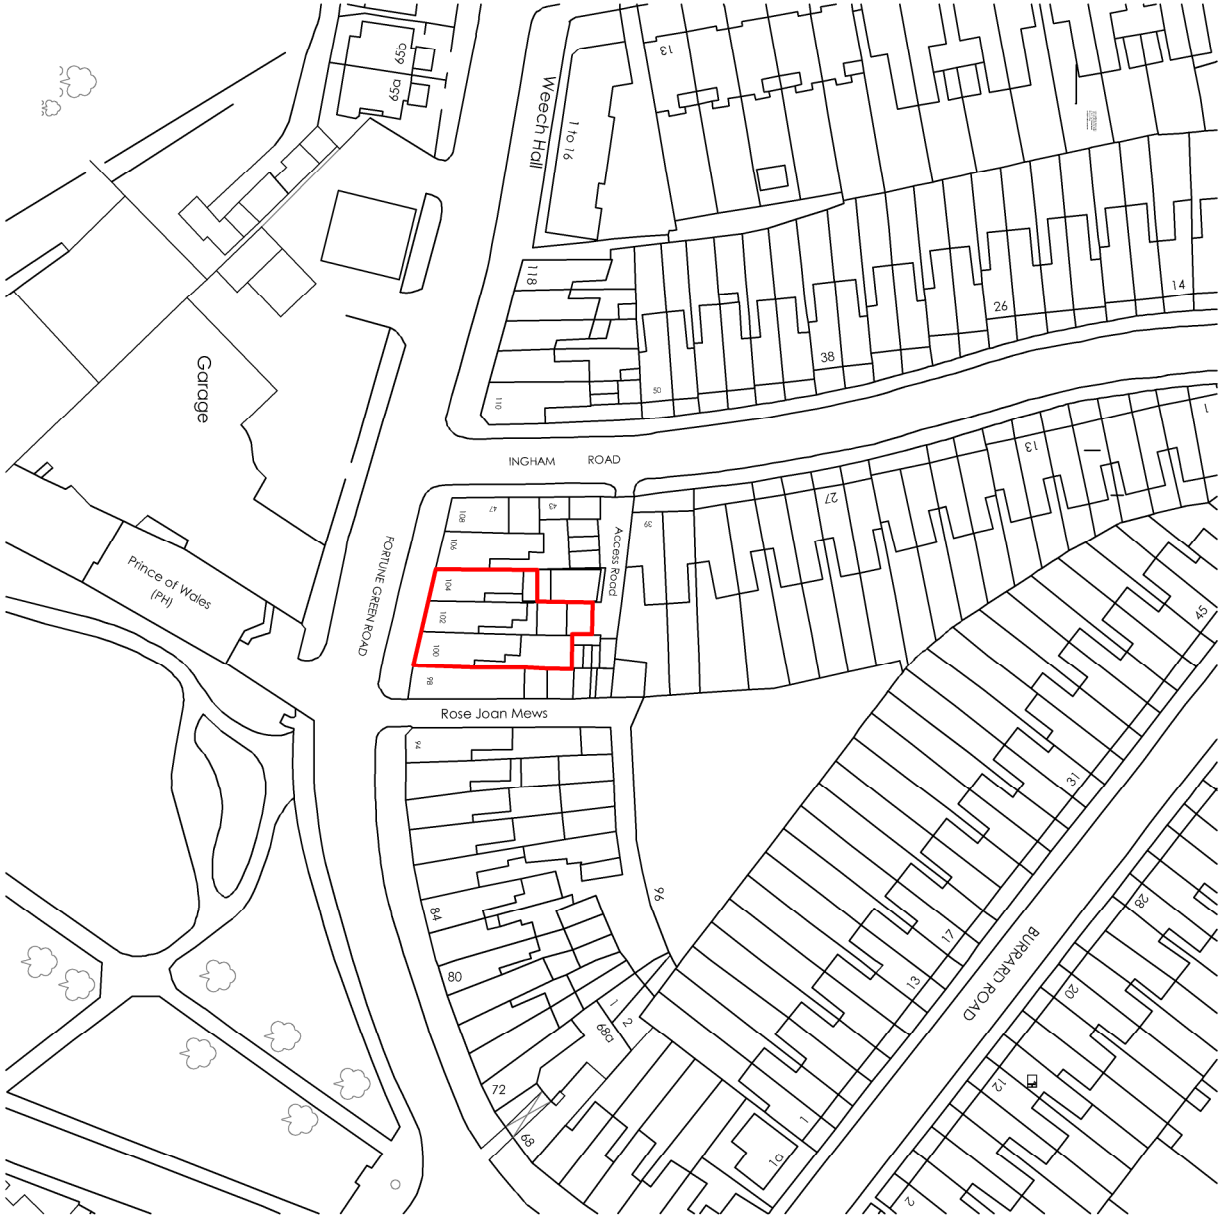

Rev:



6 Wrotham Business Park
Barnet, Herts
EN5 4SZ
t: 0208 275 1080
e: enquiries@planningconsent.com
w: www.planningconsent.com

Drawing Title: Scale: 1:11250@A3
Site Plan Dwn: fdo

Project: Date: march 2018
Extensions and conversion
to form 8no flats
Drawing No:
Location:
100-104 Fortune Green
Road, London NW6 **4998** **17**

Copyright and design right held by Stuart Henney & Partners Ltd. No
unauthorised reproduction permitted.