


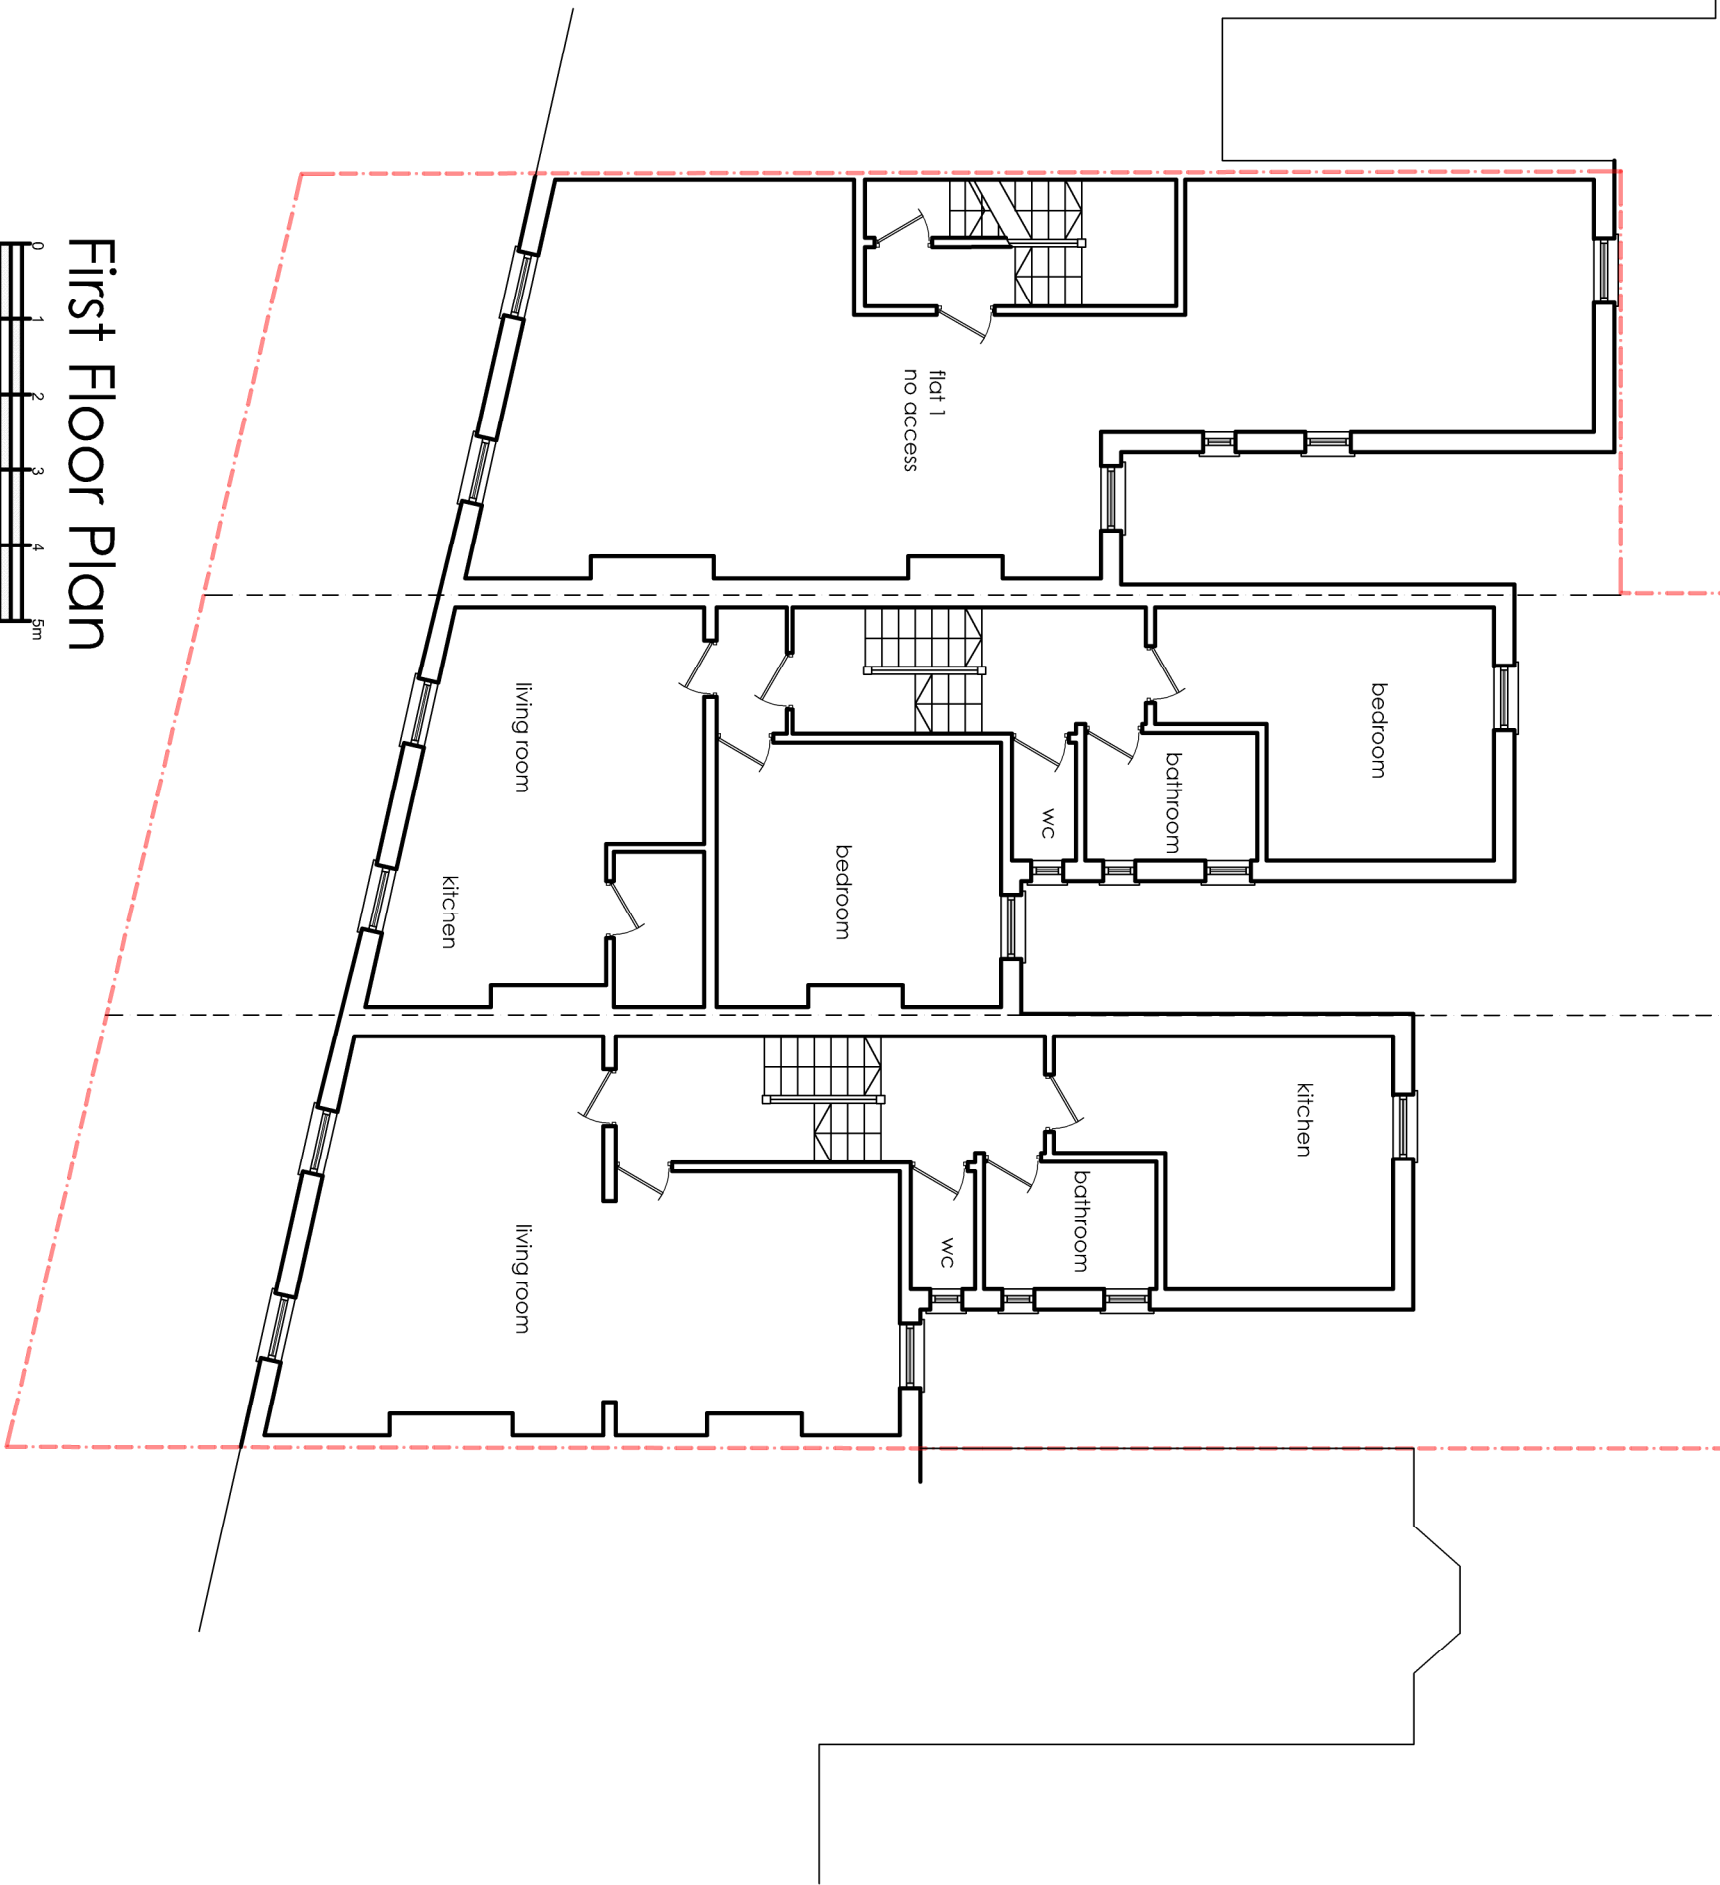

First Floor Plan

0 1 2 3 4 5m

Rev:



6 Wrotham Business Park  
Barnet, Herts  
EN5 4SZ  
t: 0208 275 1080  
e: [enquiries@planningconsent.com](mailto:enquiries@planningconsent.com)  
w: [www.planningconsent.com](http://www.planningconsent.com)

Drawing Title: Existing 1st Floor  
Scale: 1:100@A3  
Dwn: tdo  
Project: Extensions and conversion to form 7no flats  
Date: march 2018  
Location: 100-104 Fortune Green Road, London NW6  
Drawing No: 4998 02

Copyright and design right held by Stuart Henney & Partners Ltd. No unauthorised reproduction permitted.