





Second Floor Plan

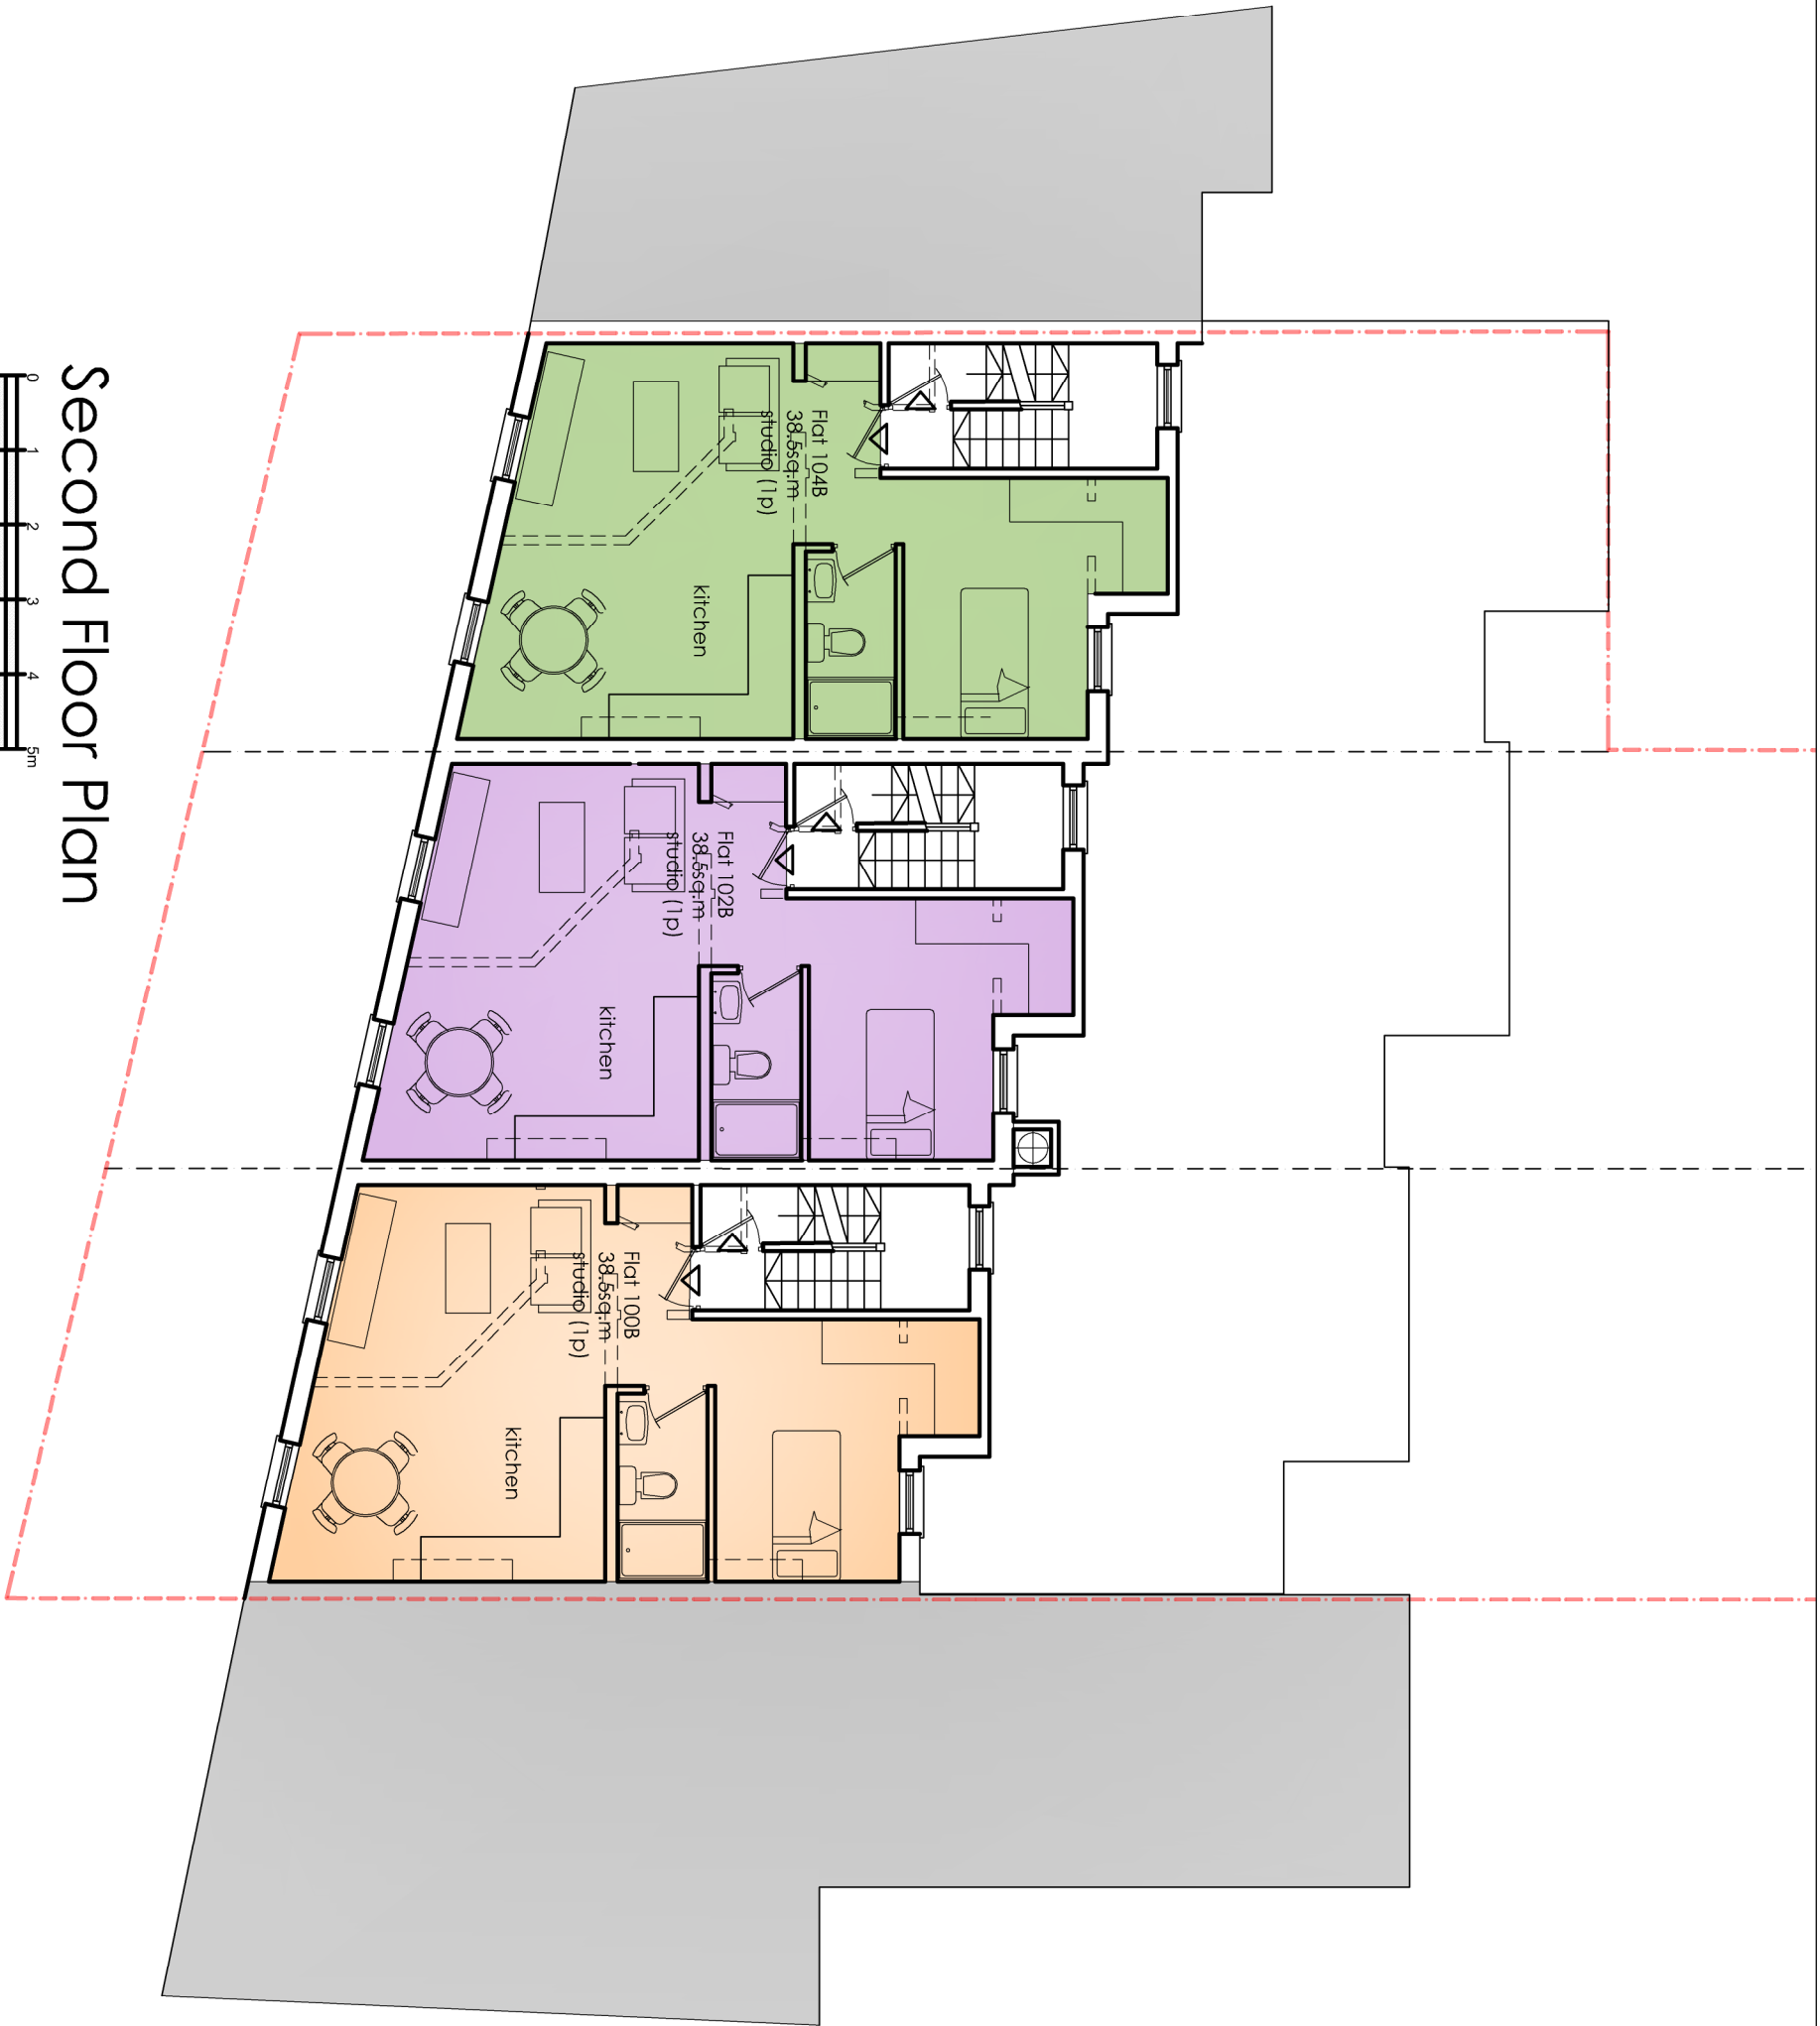

Rev:

 

6 Wrotham Business Park
Barnet, Herts
EN5 4SZ
t: 0208 275 1080
e: enquiries@planningconsent.com
w: www.planningconsent.com

Drawing Title: Proposed 2nd Floor
Scale: 1:100@A3
Dwn: rdo

Project: Extensions and conversion
to form 7no flats
Date: march 2018
Location: 100-104 Fortune Green
Road, London NW6
Drawing No: 4998 05

Copyright and design right held by Stuart Henney & Partners Ltd. No
unauthorised reproduction permitted.