


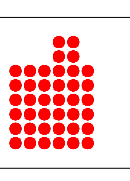
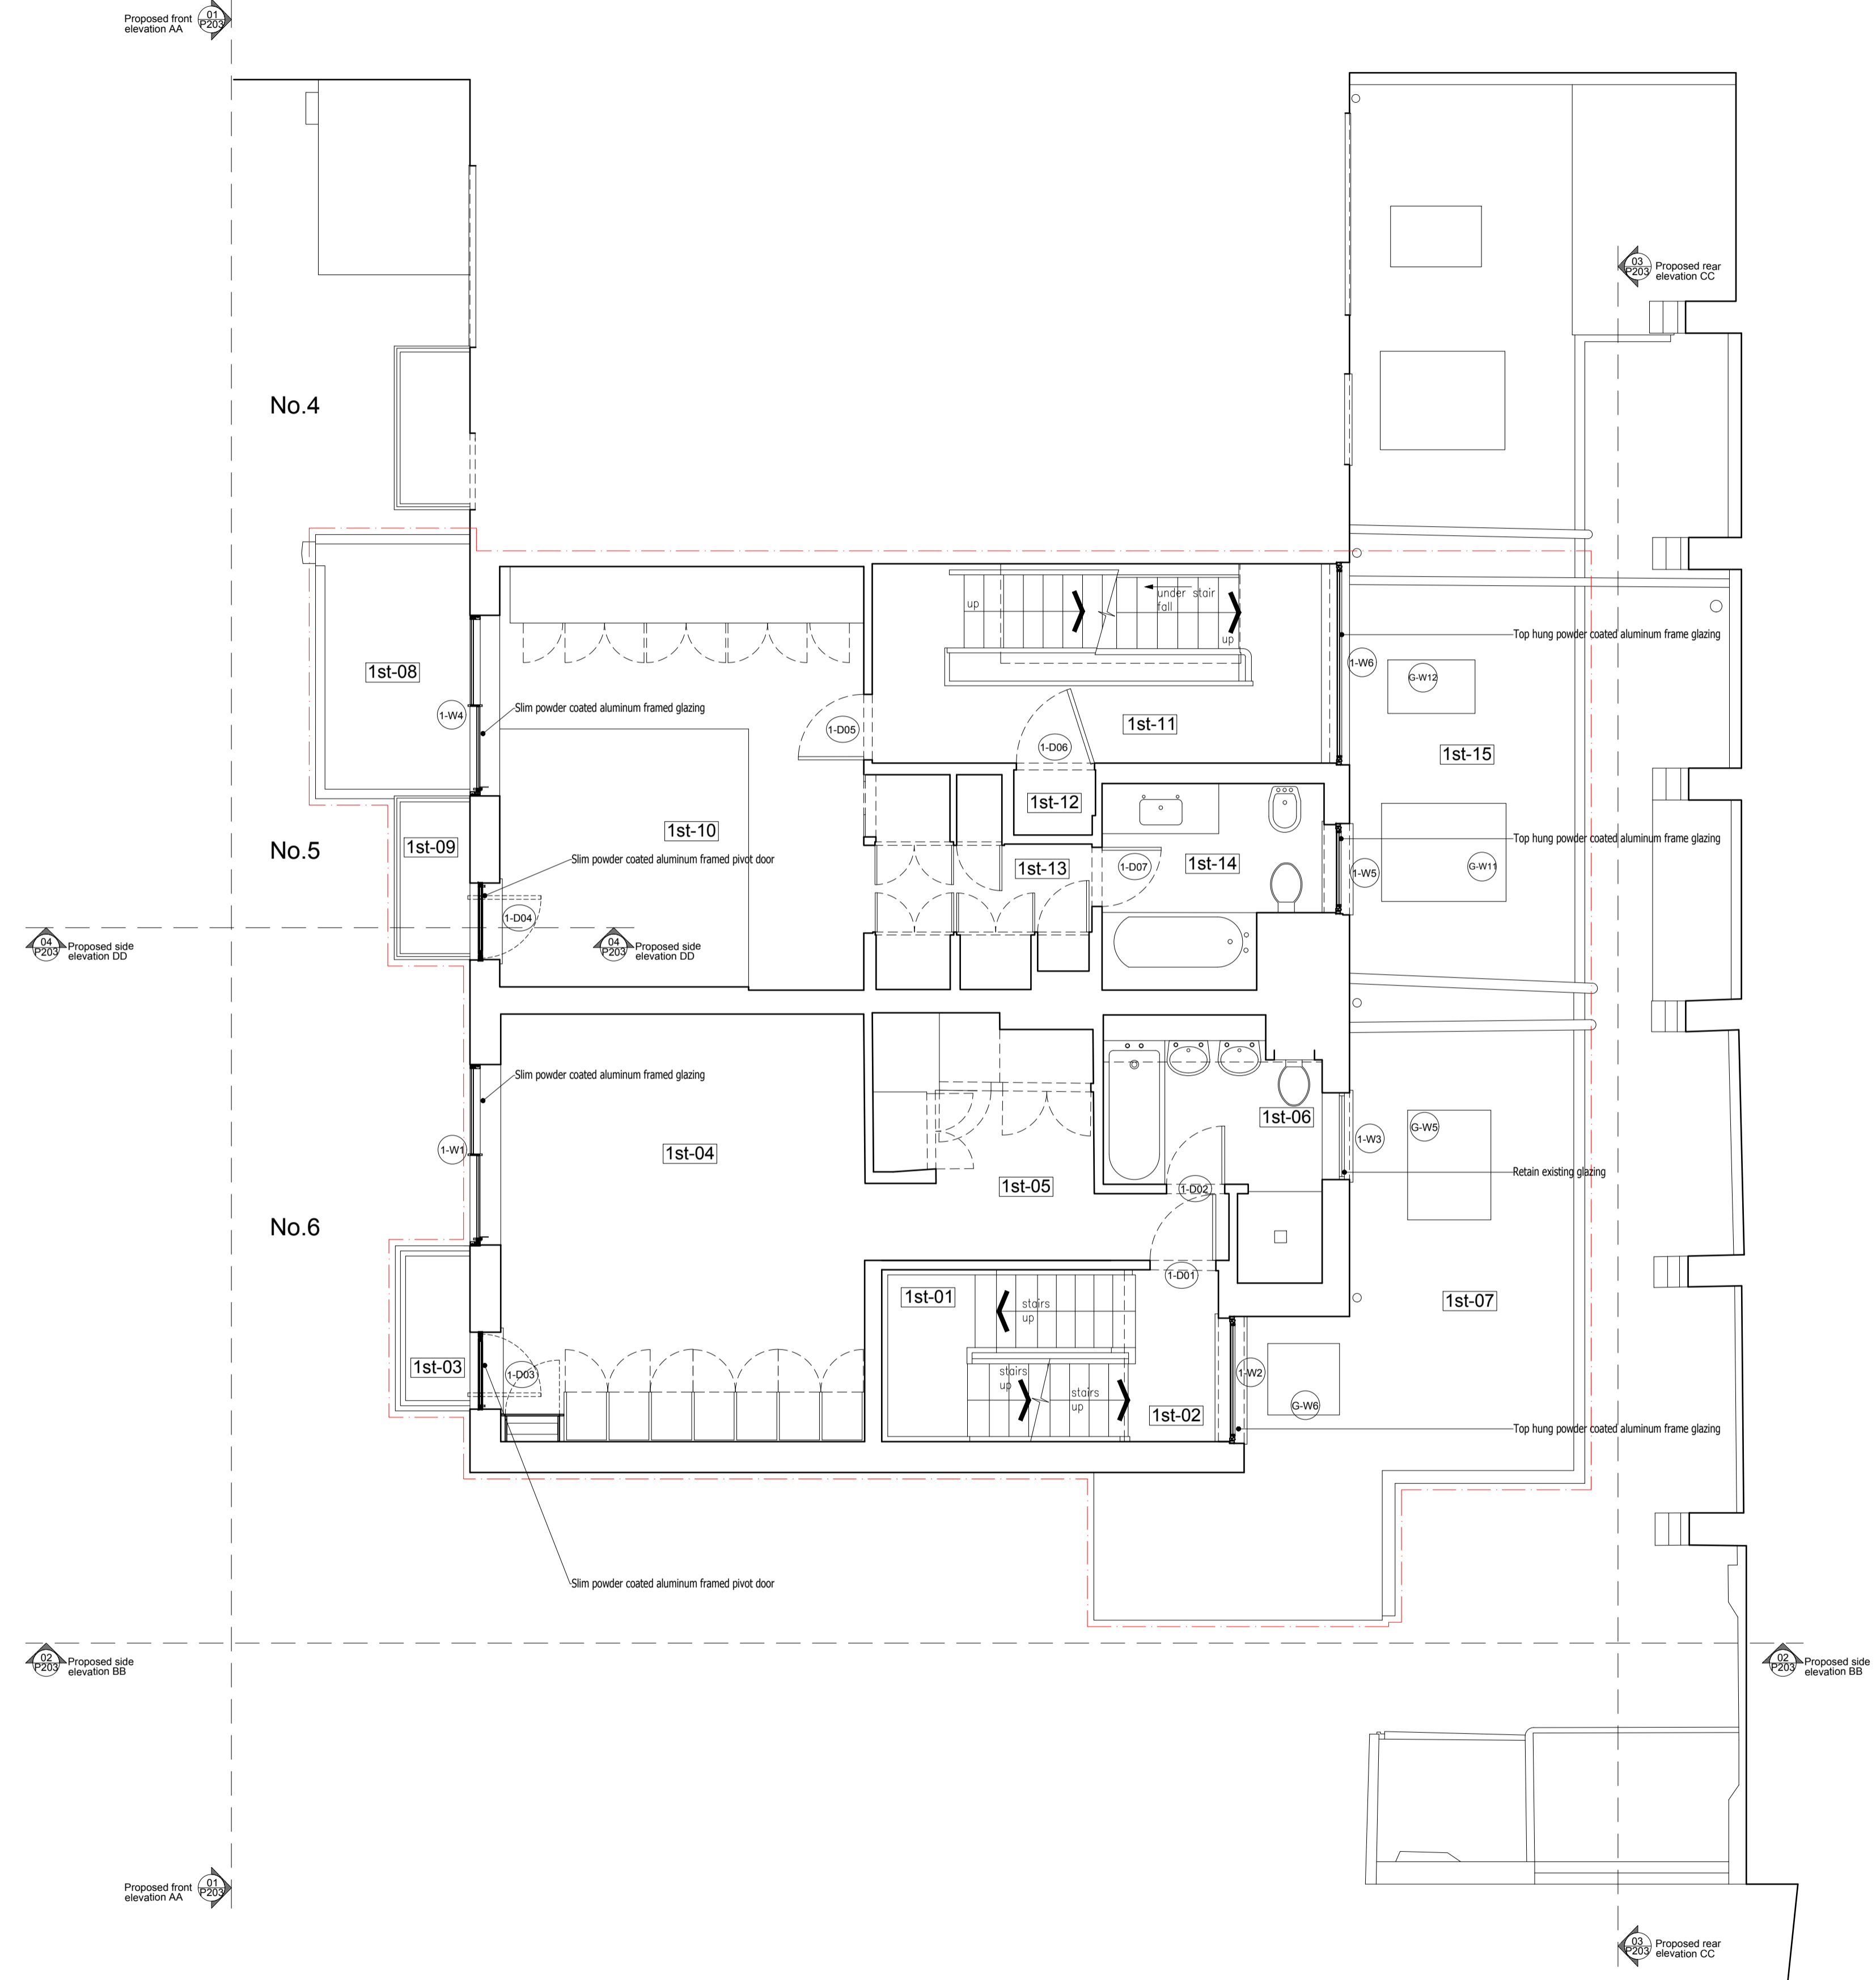
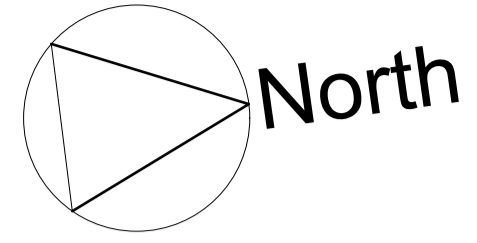
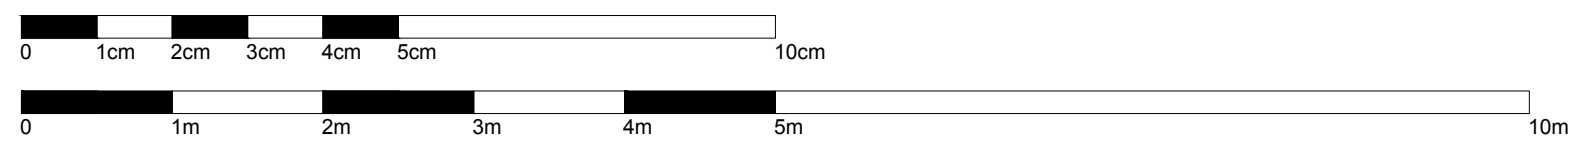


01 Ground Floor Plan - Proposed
scale 1:50 @ A1

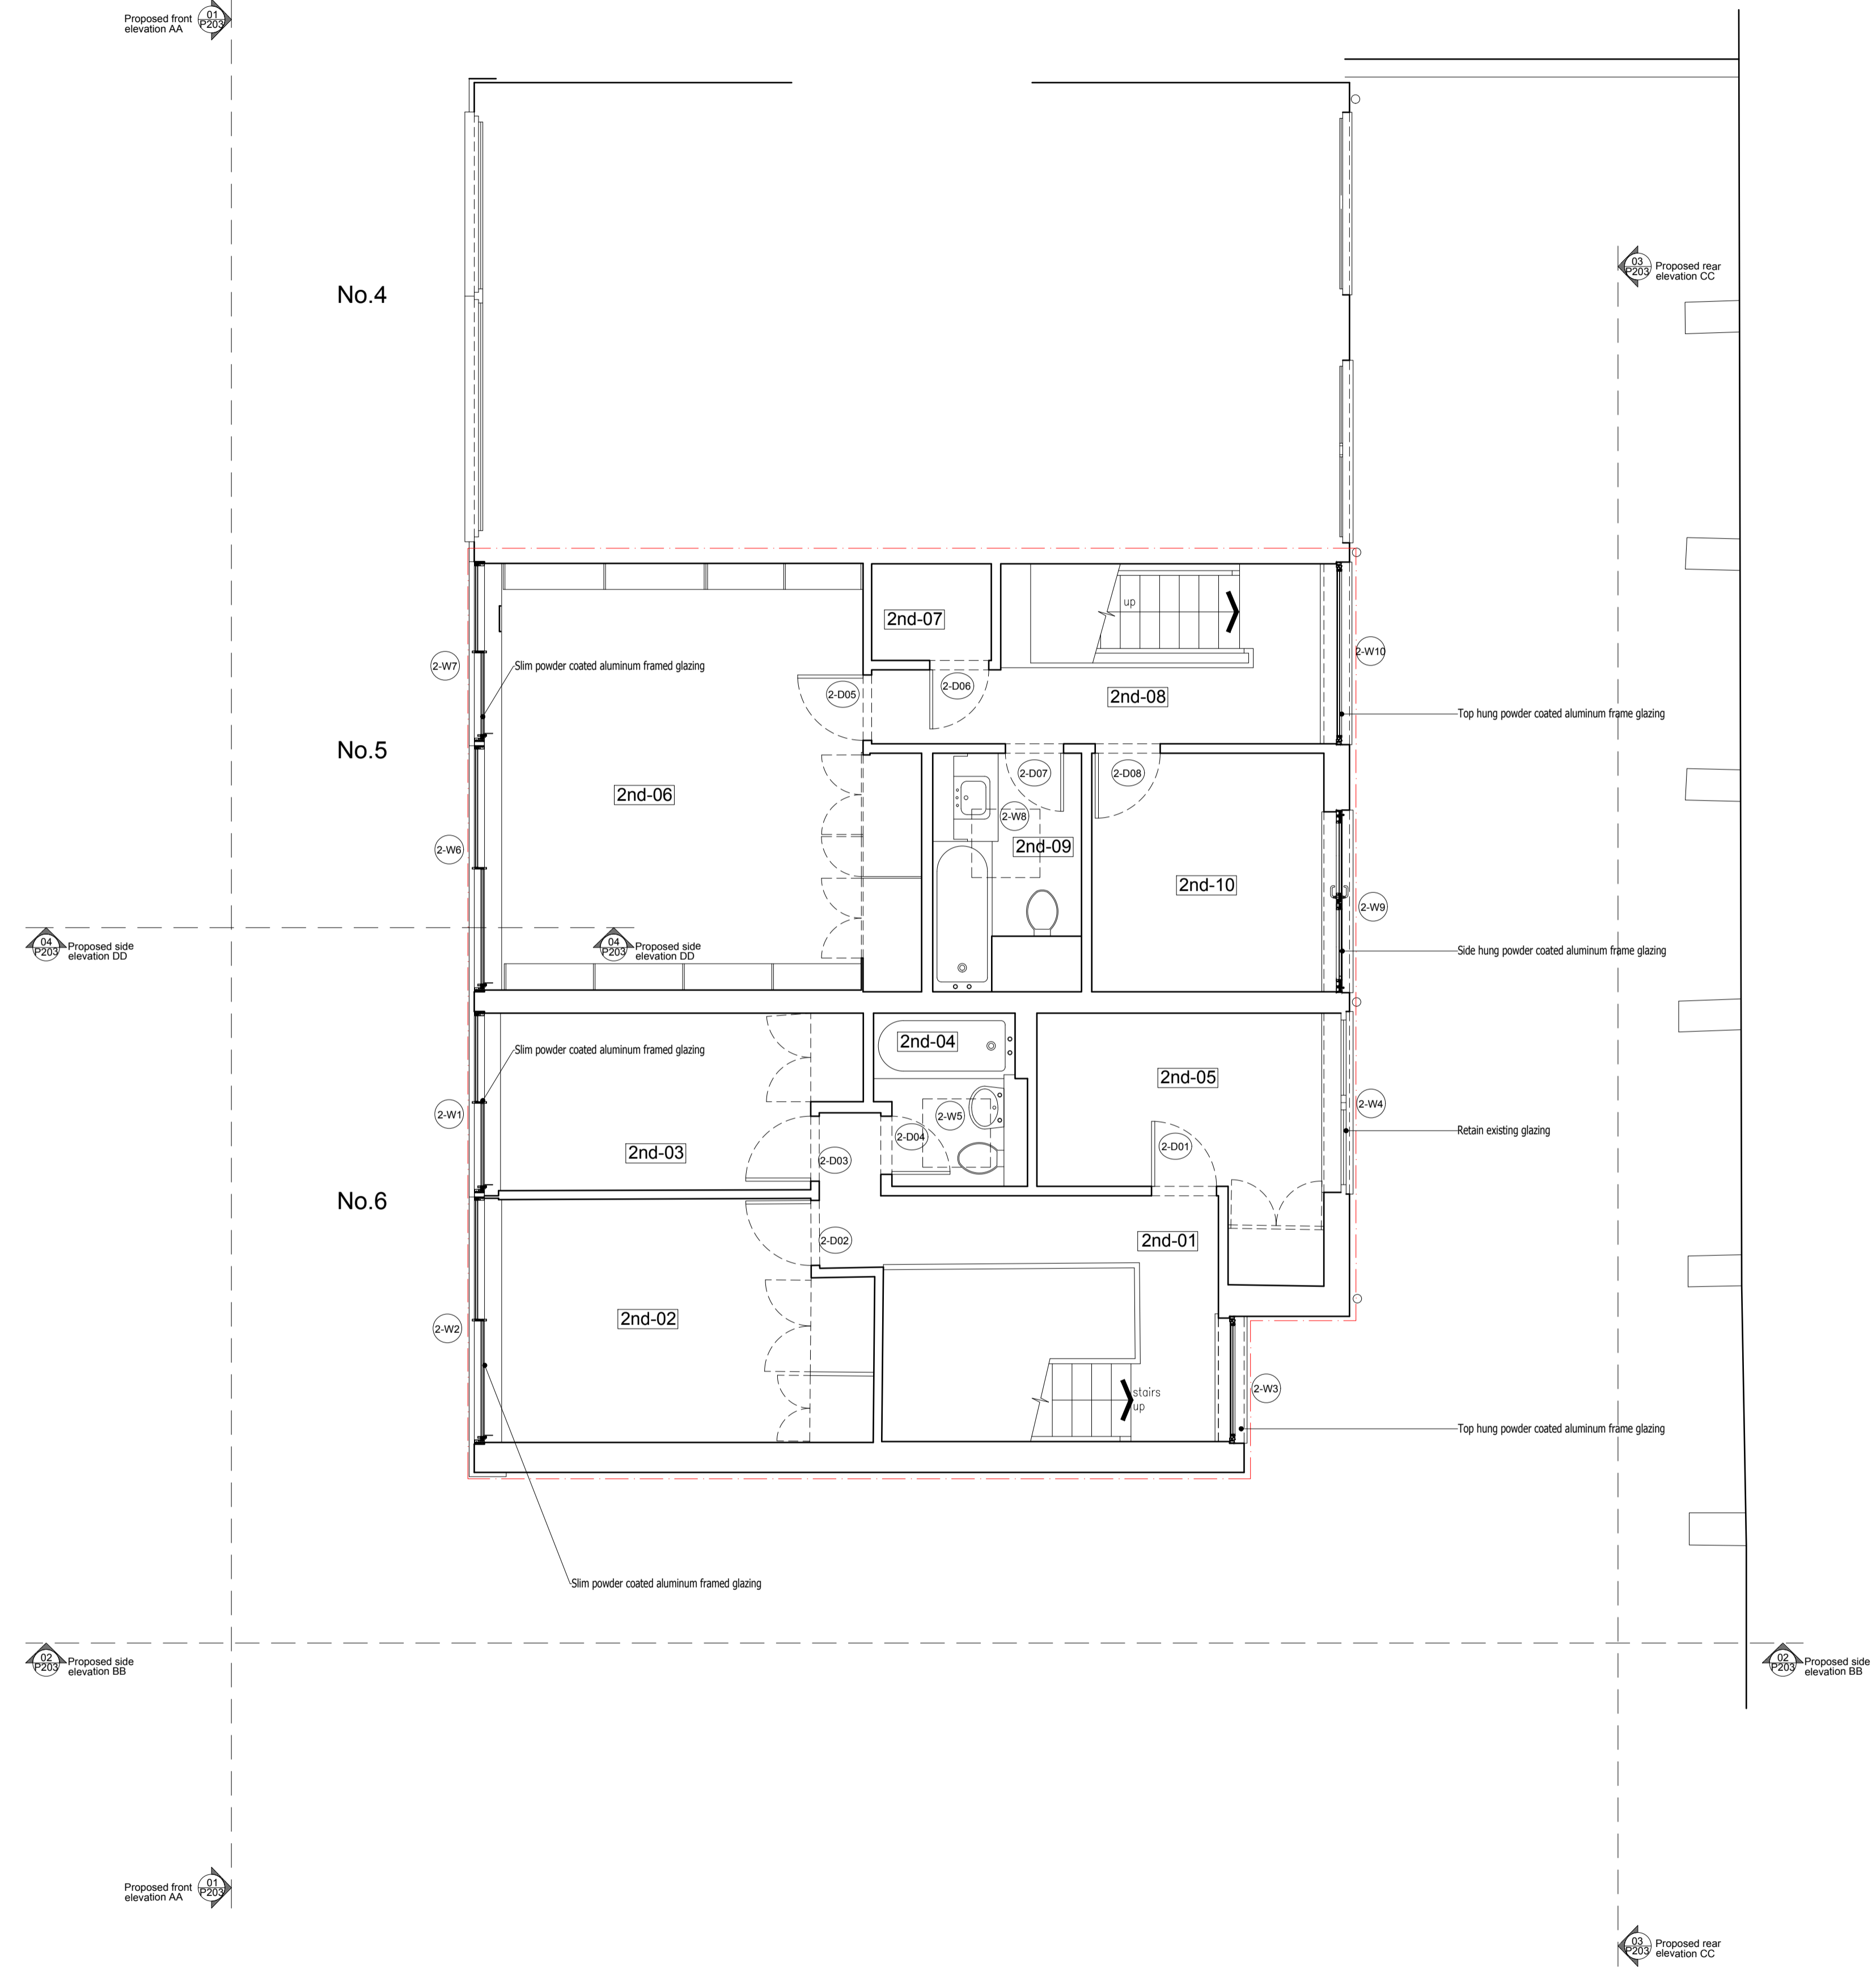

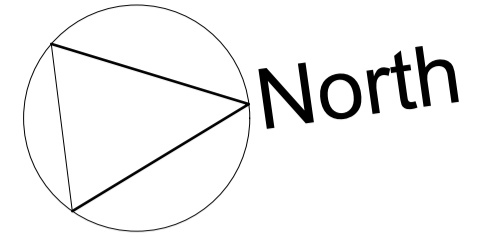

01 First Floor Plan - Proposed
scale 1:50 @ A1

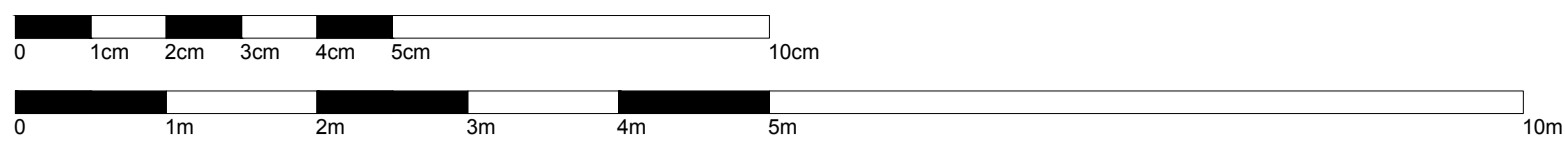

01 Second Floor Plan - Proposed
scale 1:50 @ A1

