


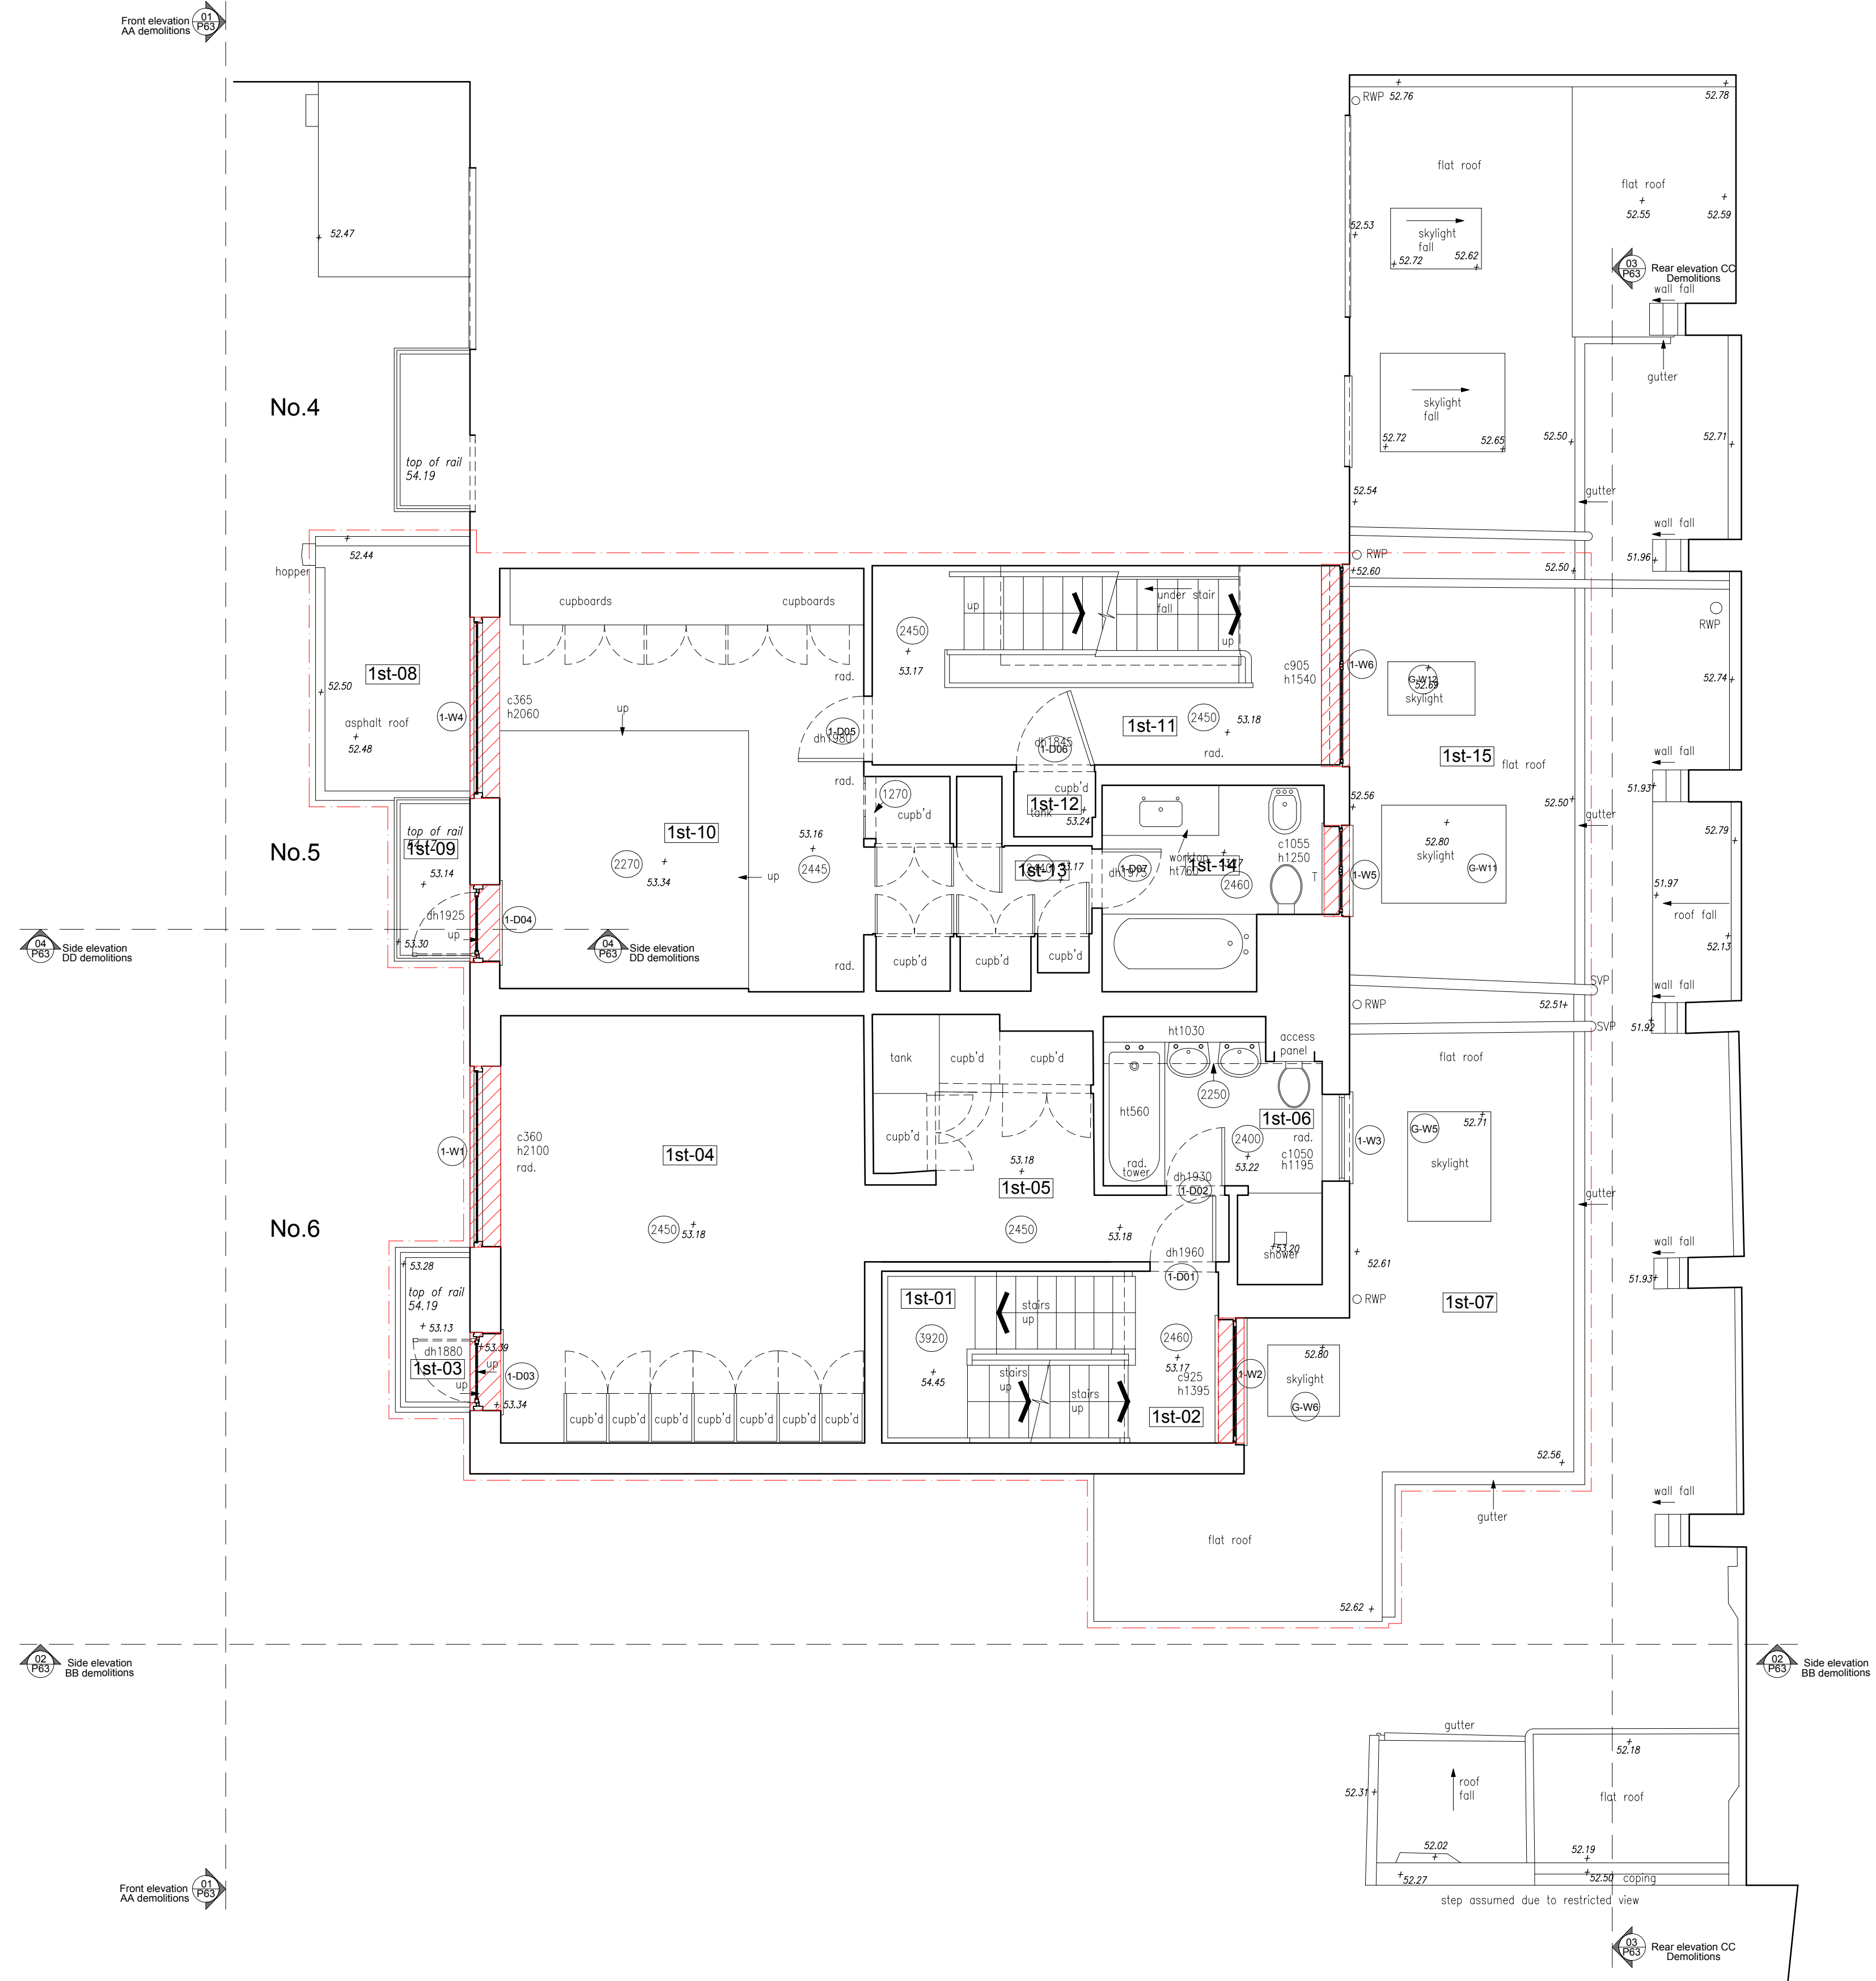
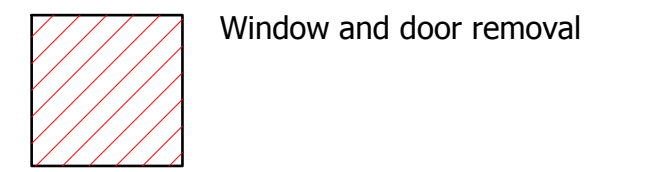
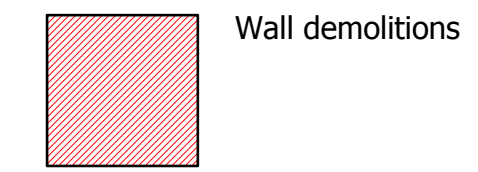
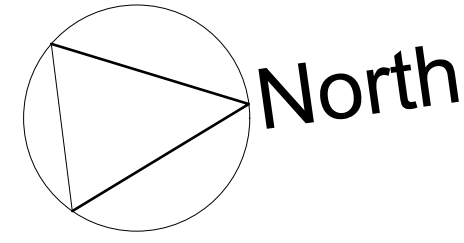
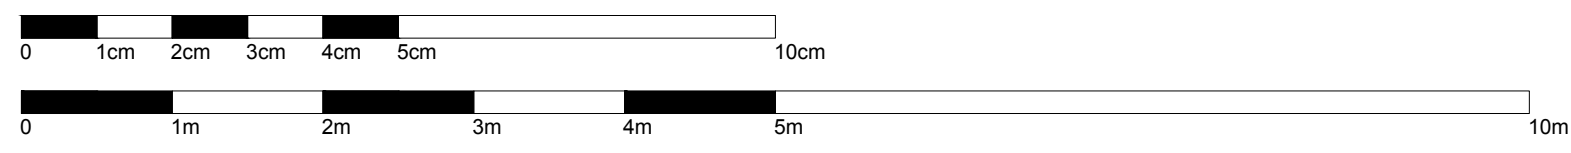
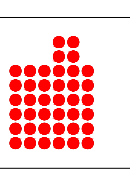


01 Ground Floor Plan - Demolitions
scale 1:50 @ A1

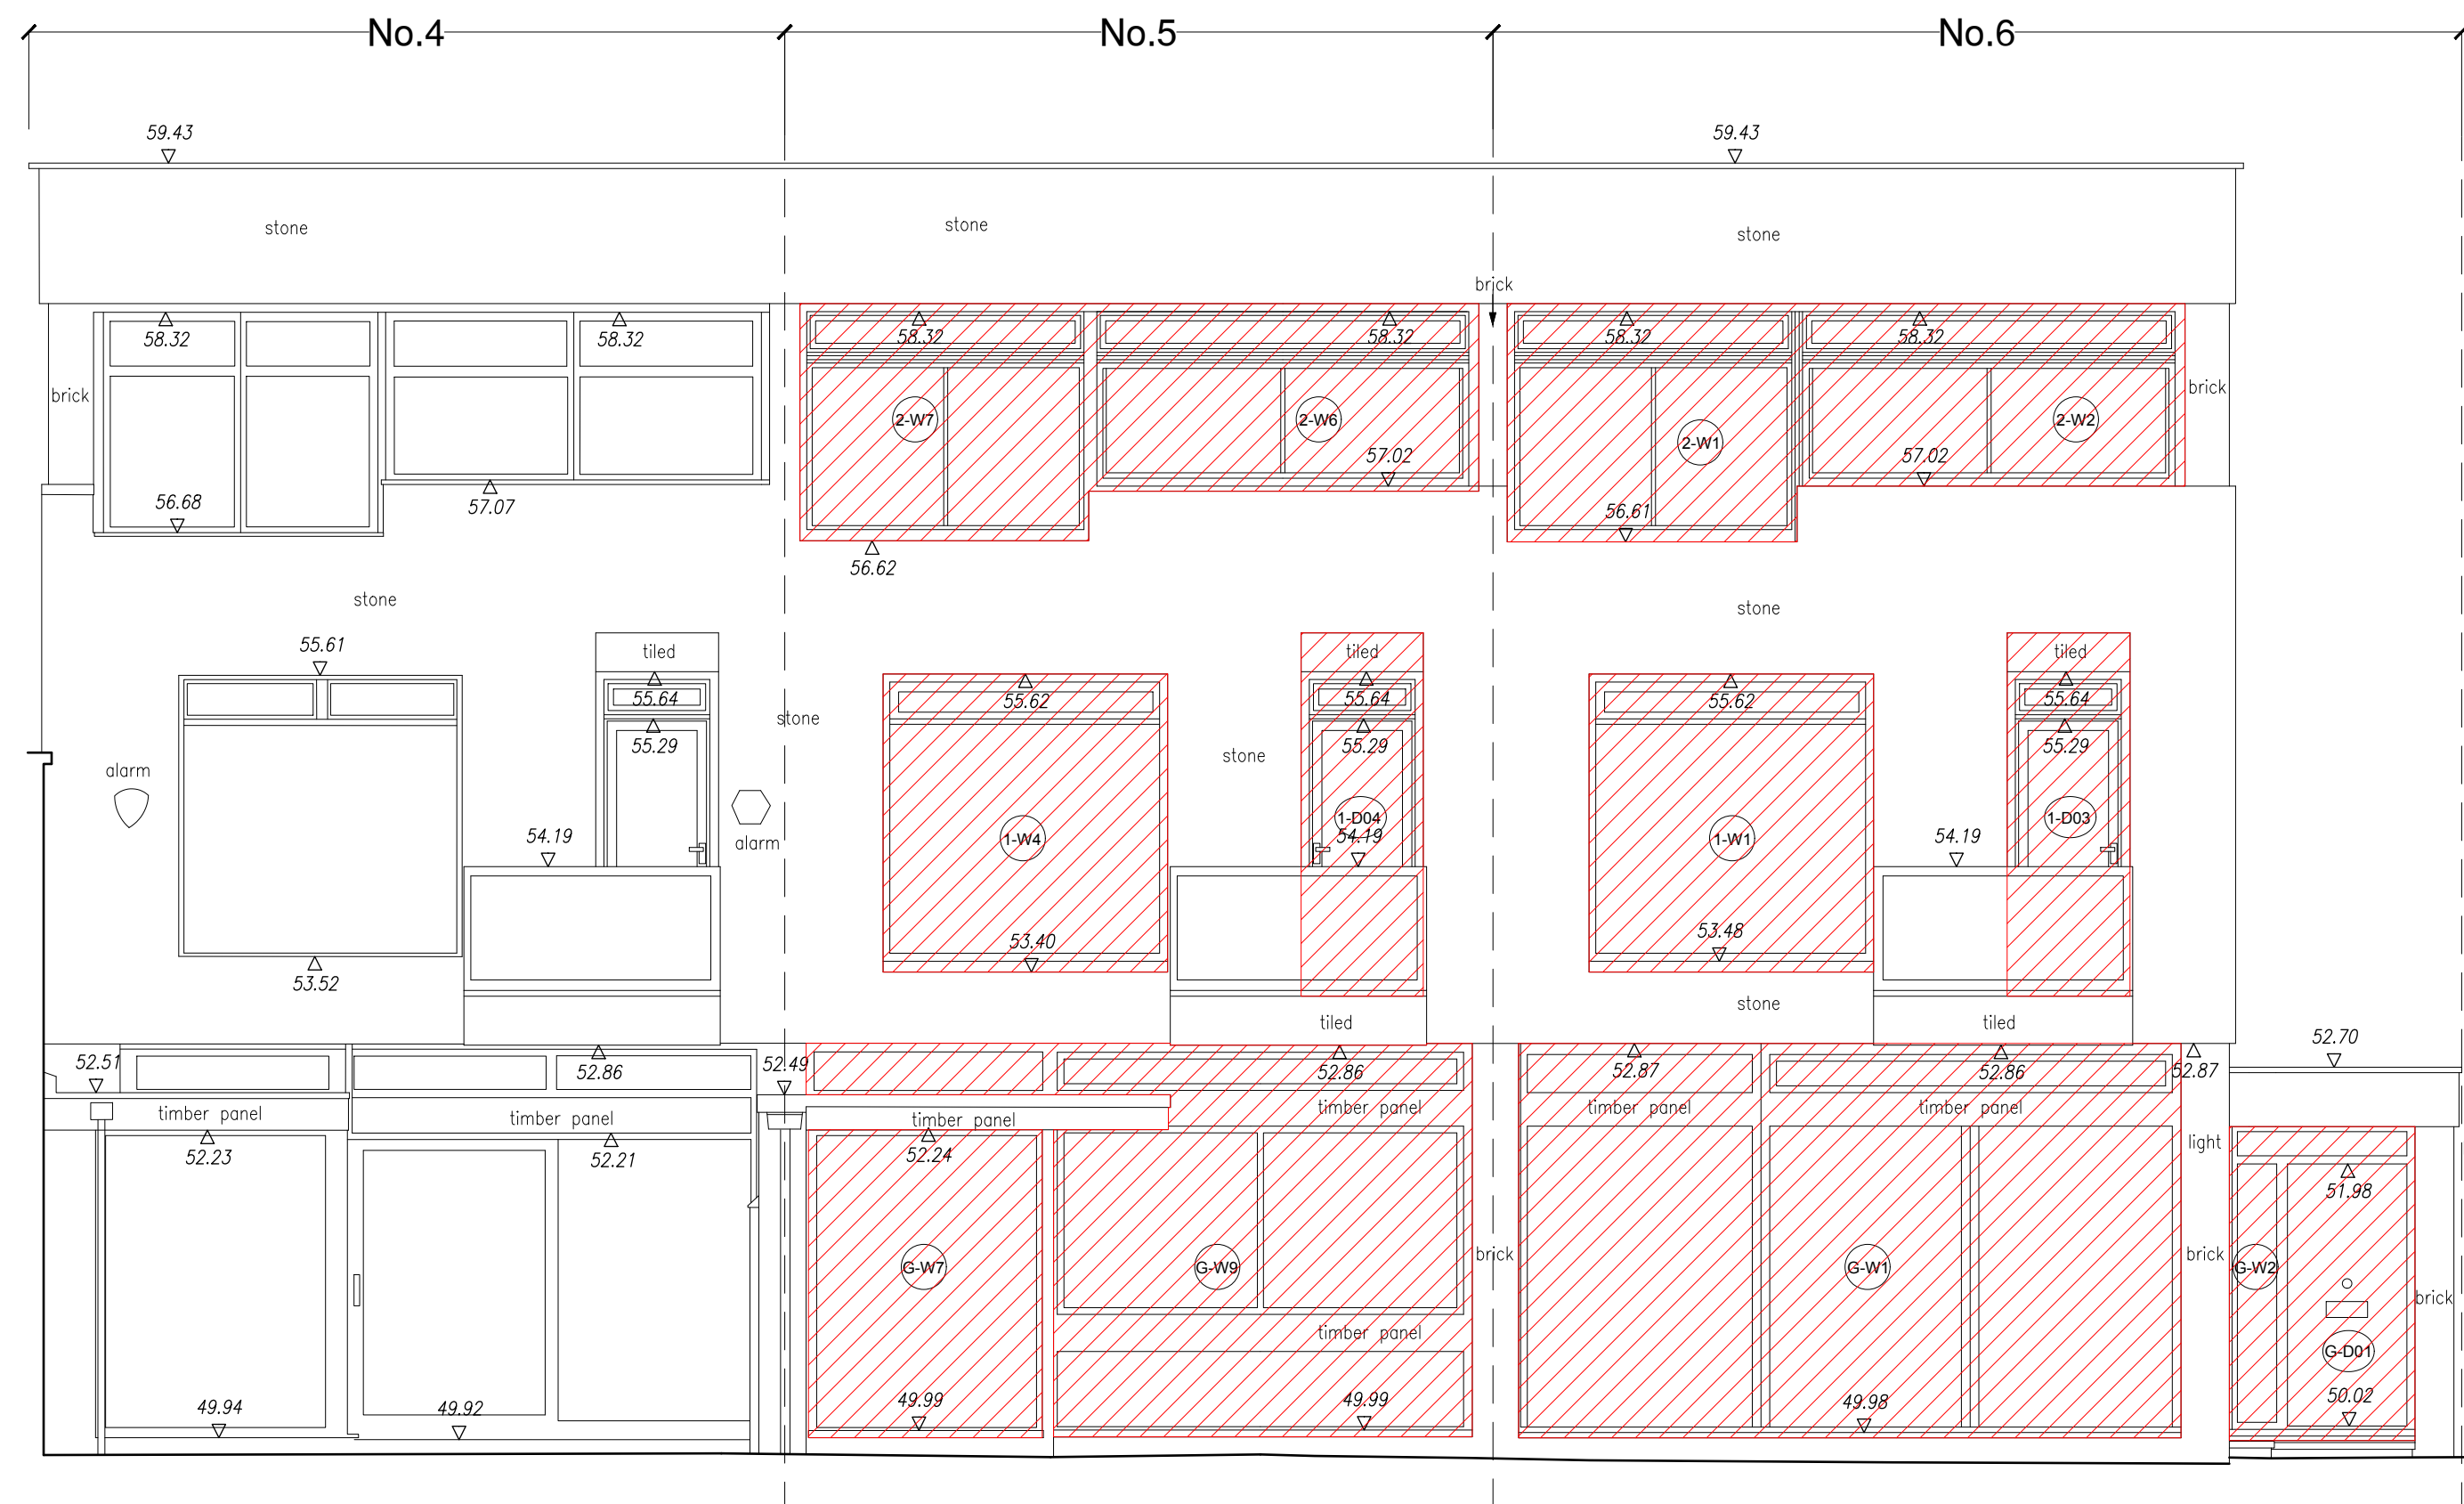


01 First Floor Plan - Demolitions
scale 1:50 @ A1

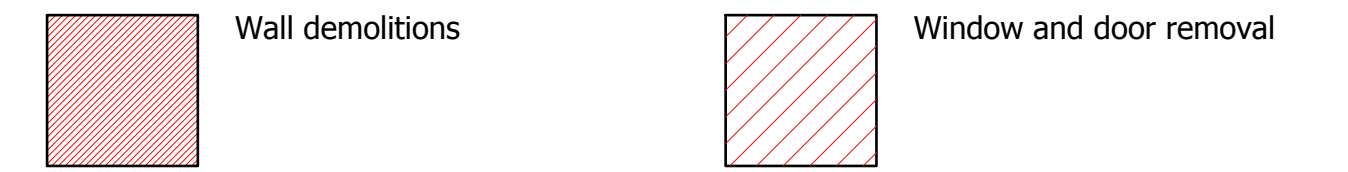


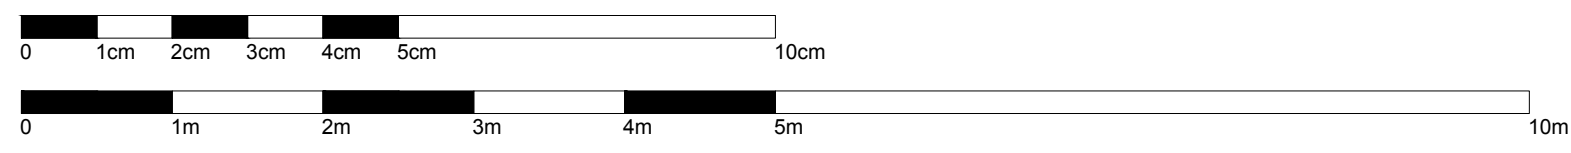


01 Front Facade Demolitions - section line AA
scale 1:50 @ A1

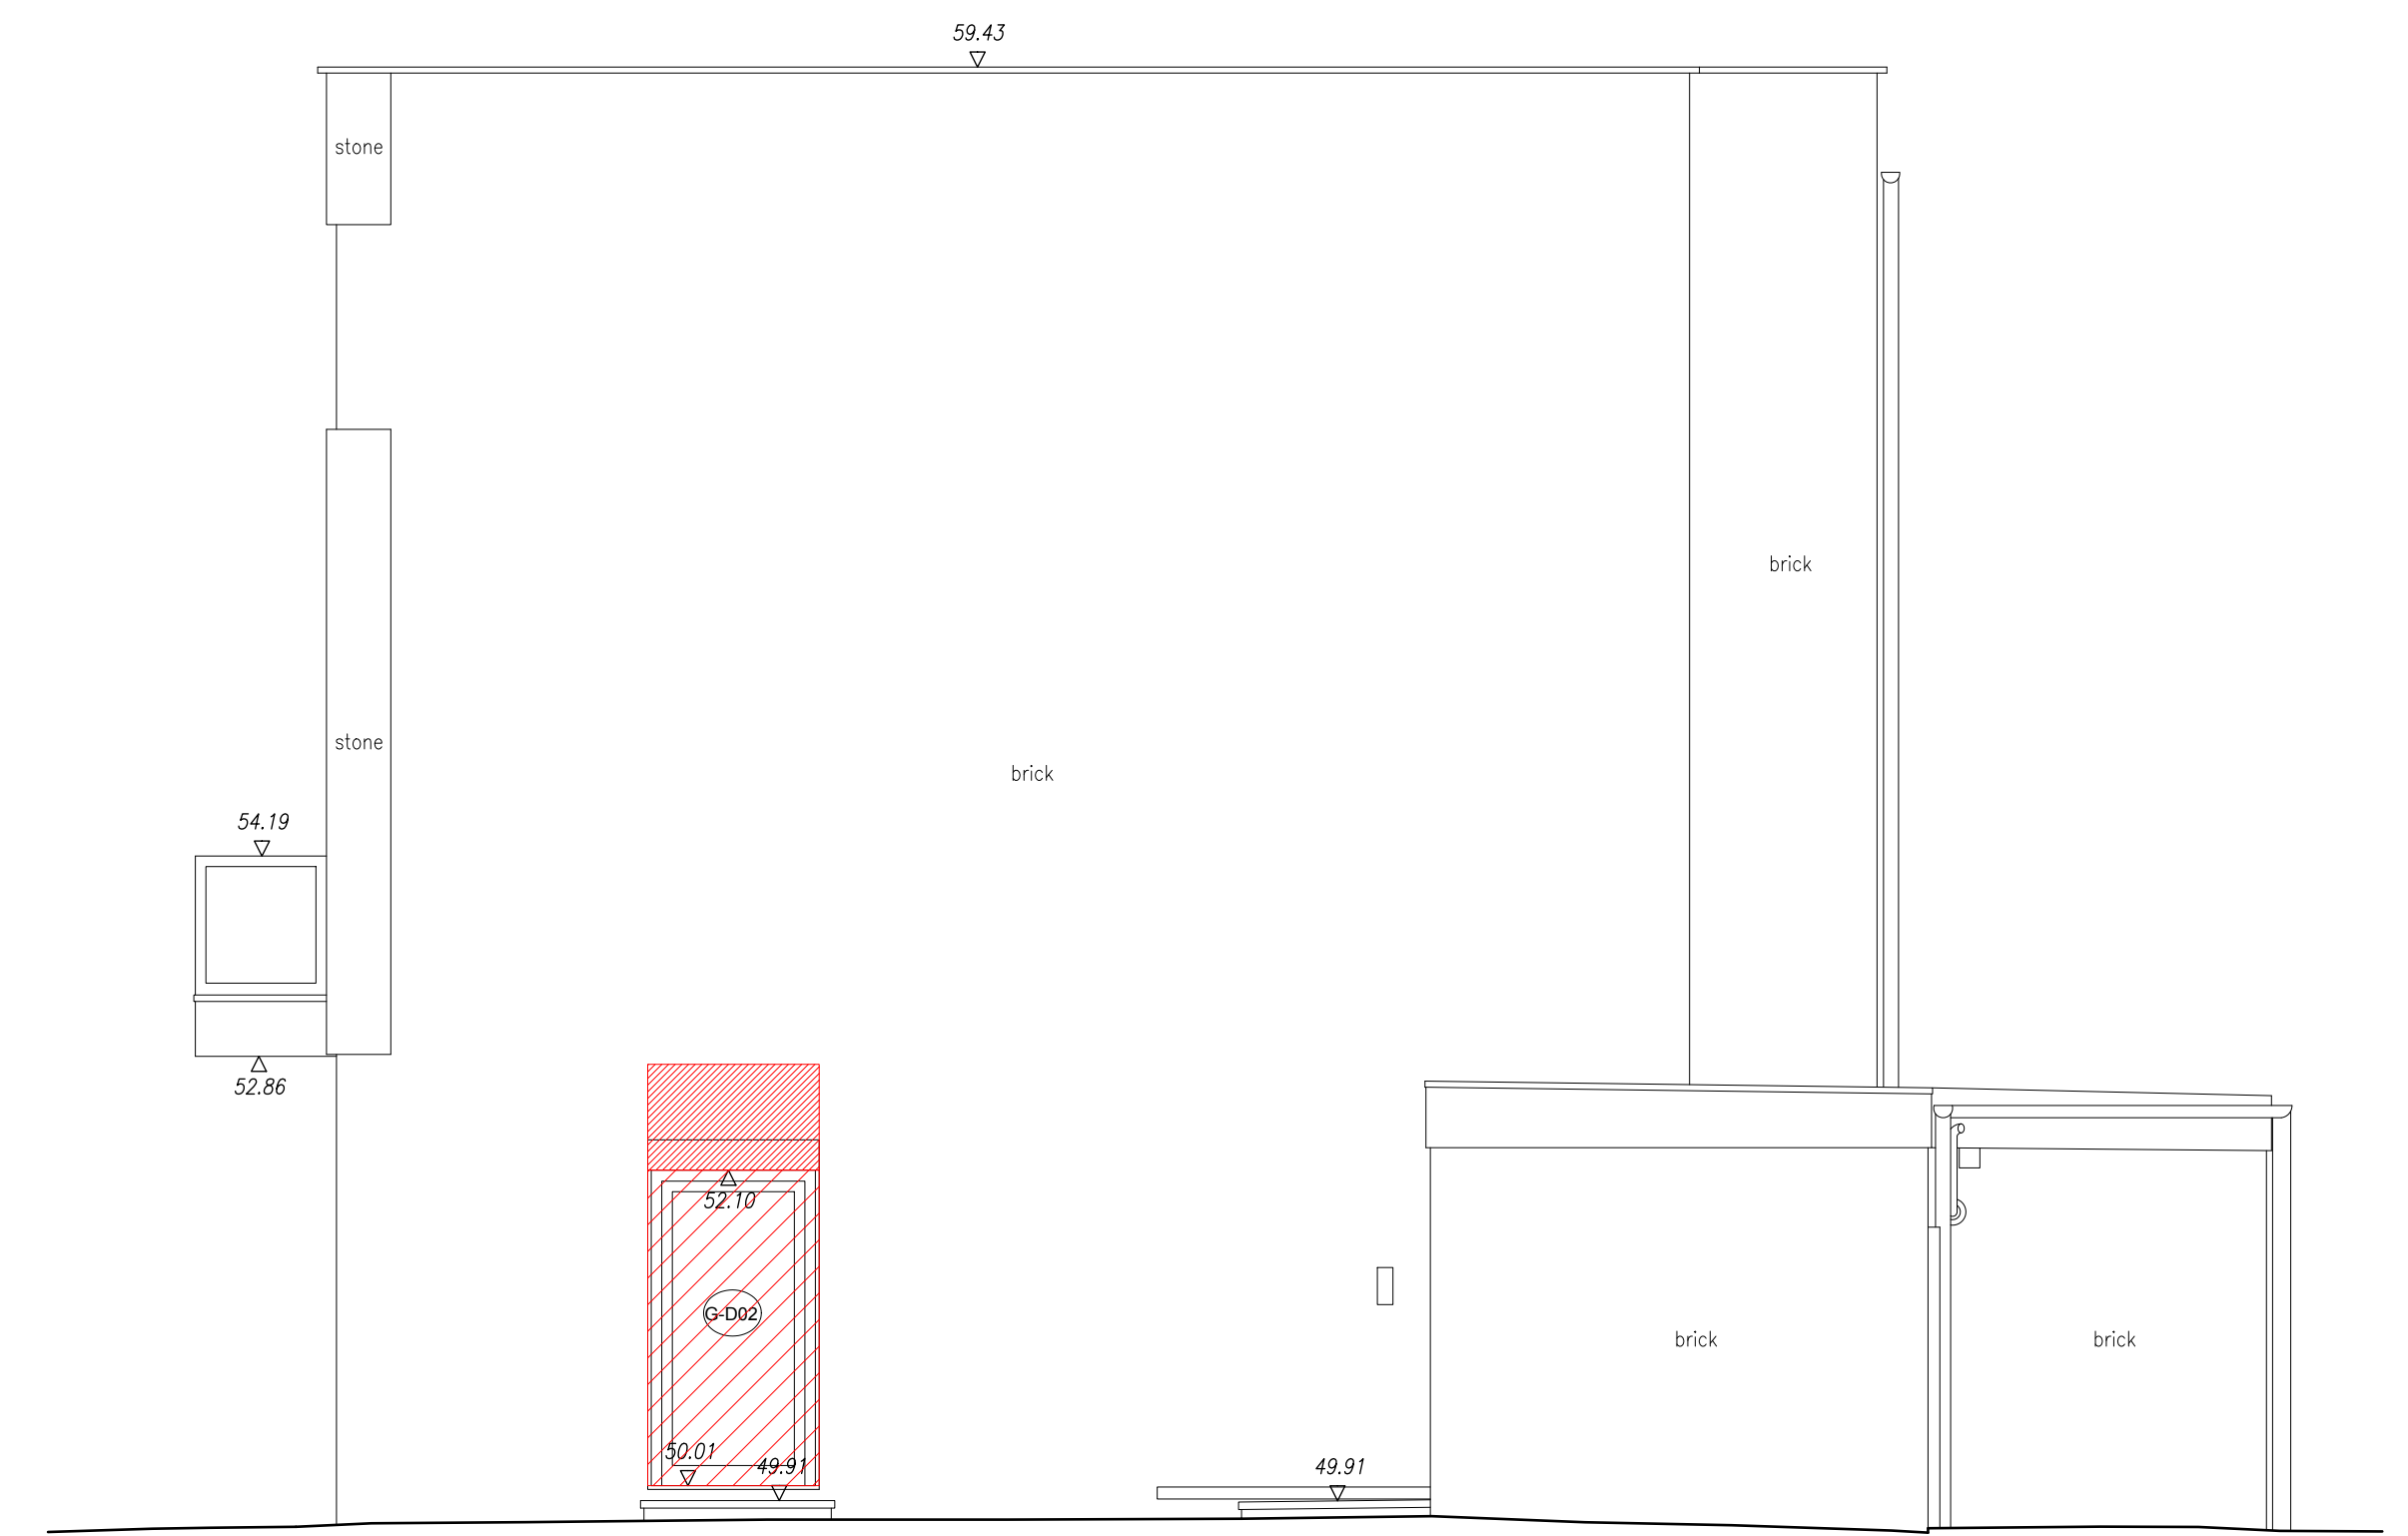

02 Side Facade Demolitions - section line BB
scale 1:50 @ A1

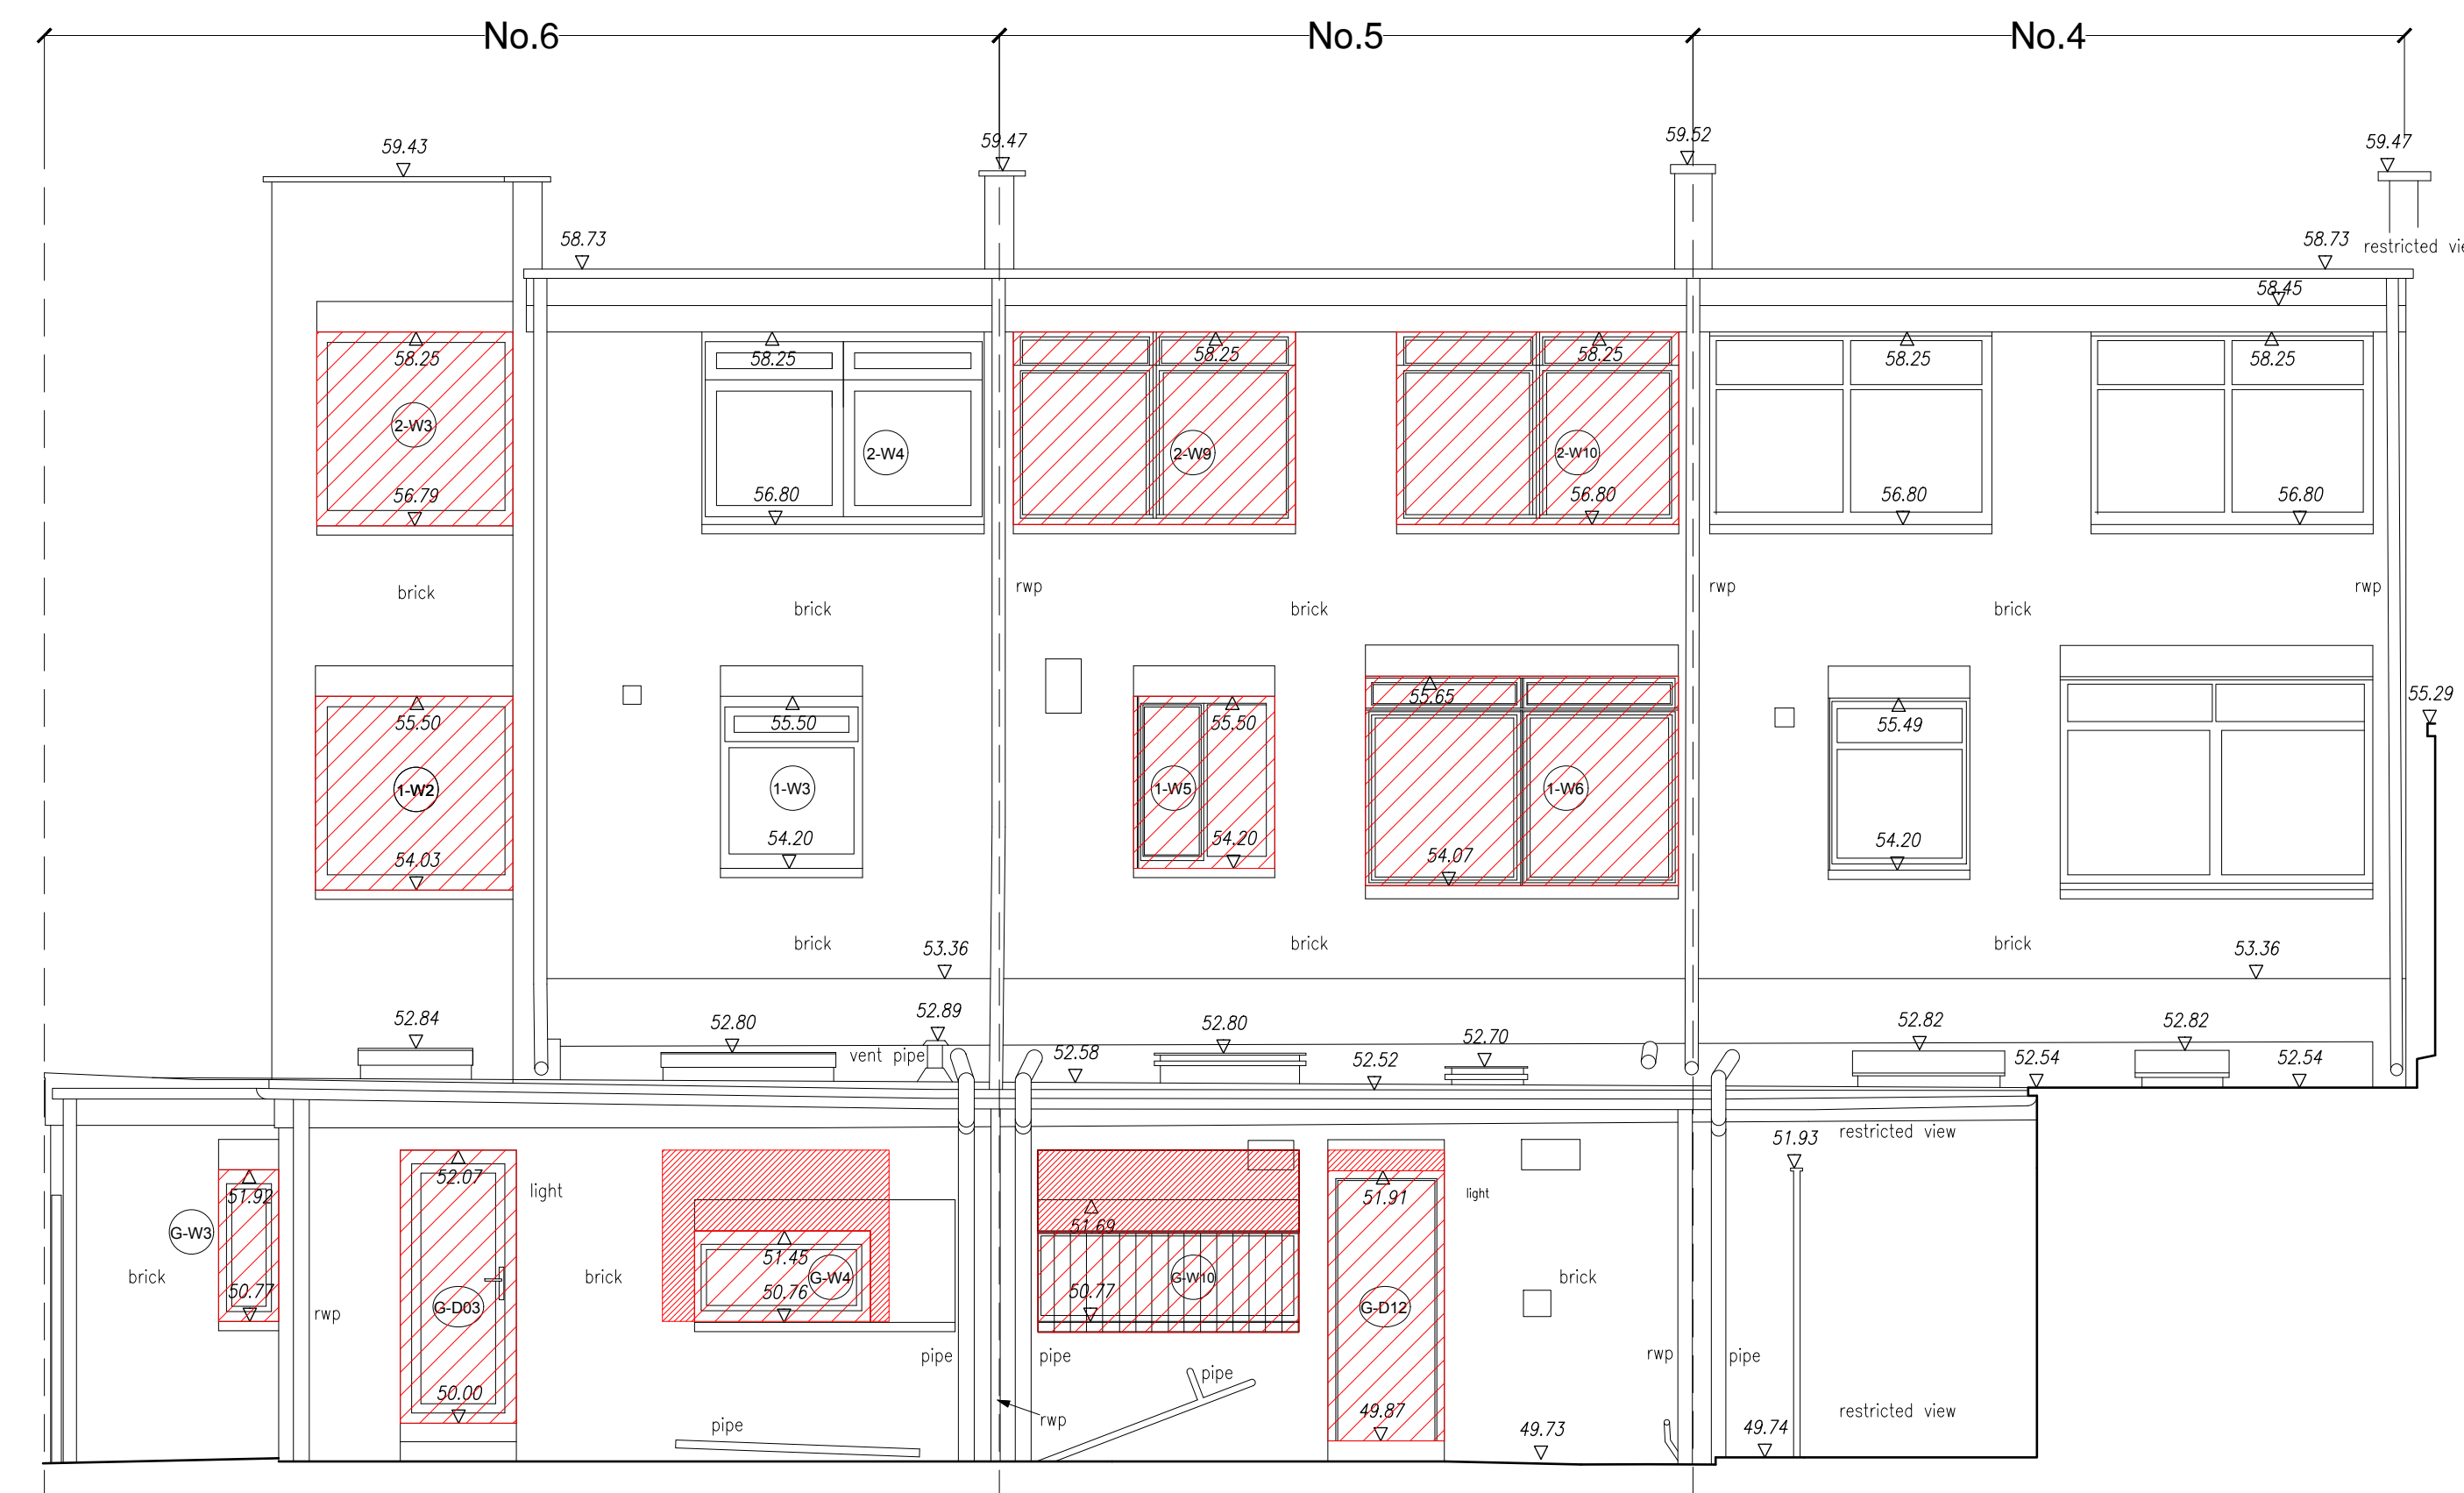

03 Rear Facade Demolitions - section line CC
scale 1:50 @ A1

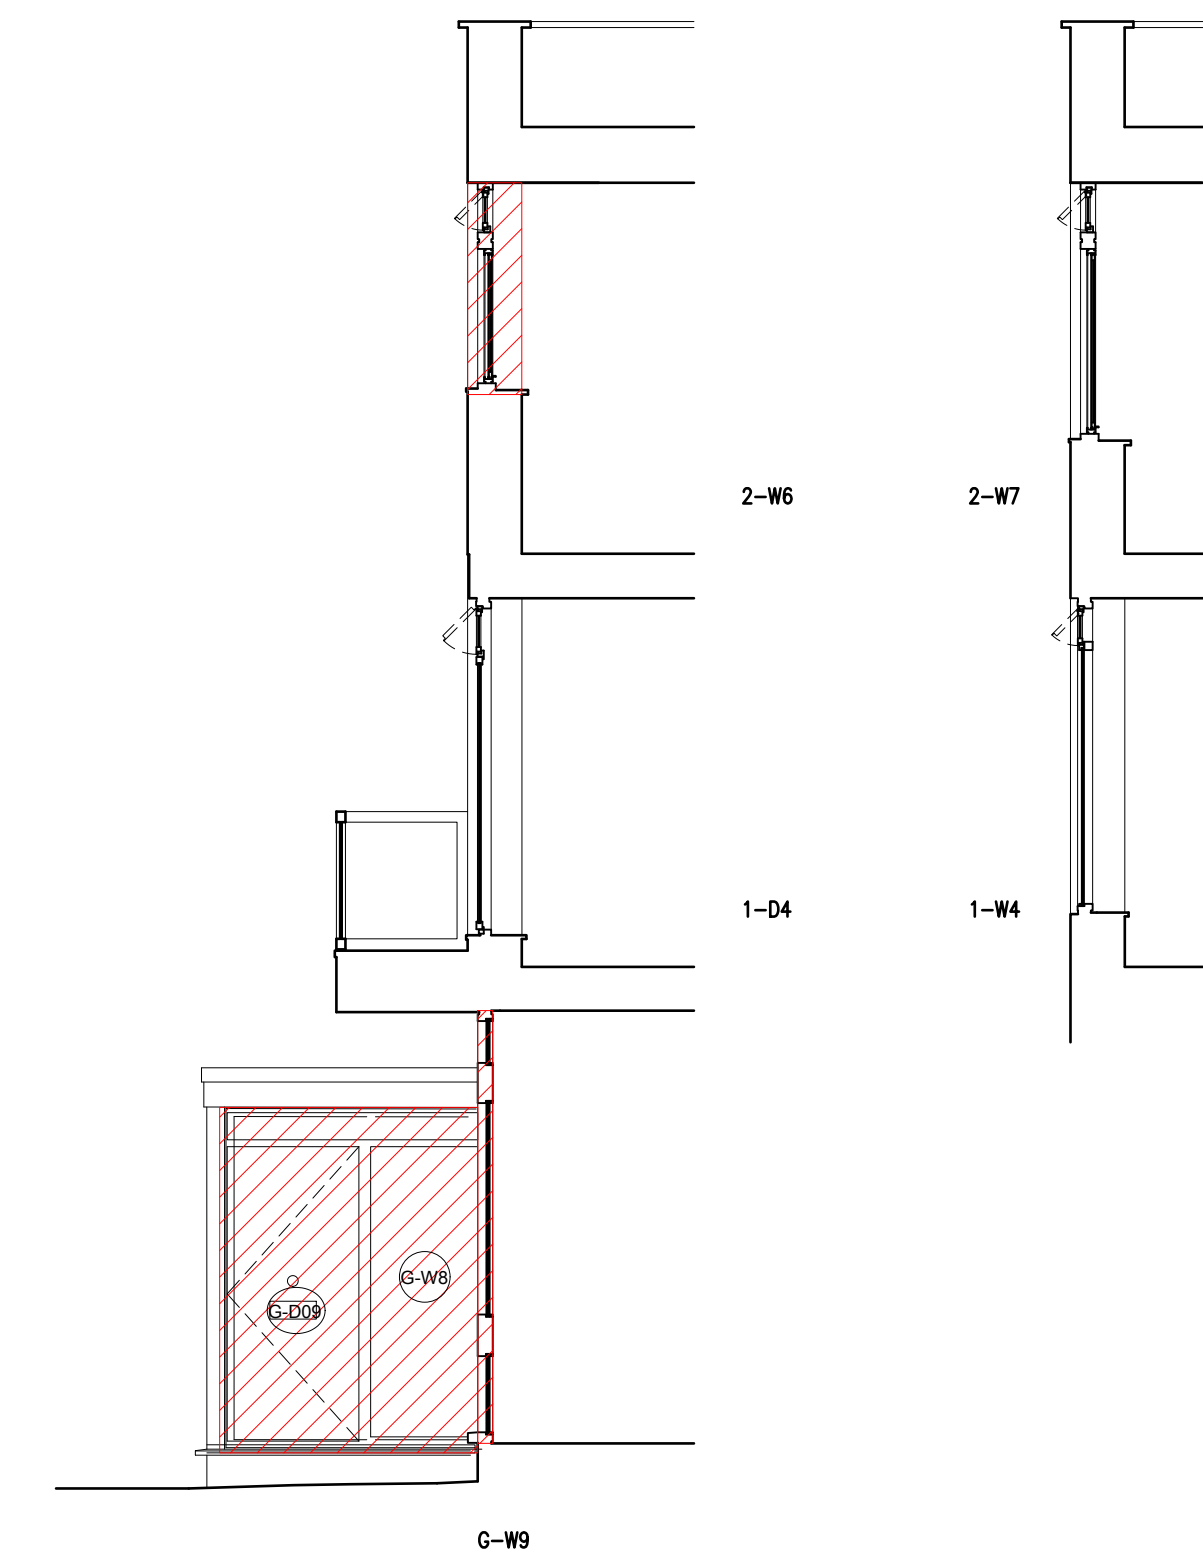

04 No.5 Entry Lobby Demolitions - section line DD
scale 1:50 @ A1