


 
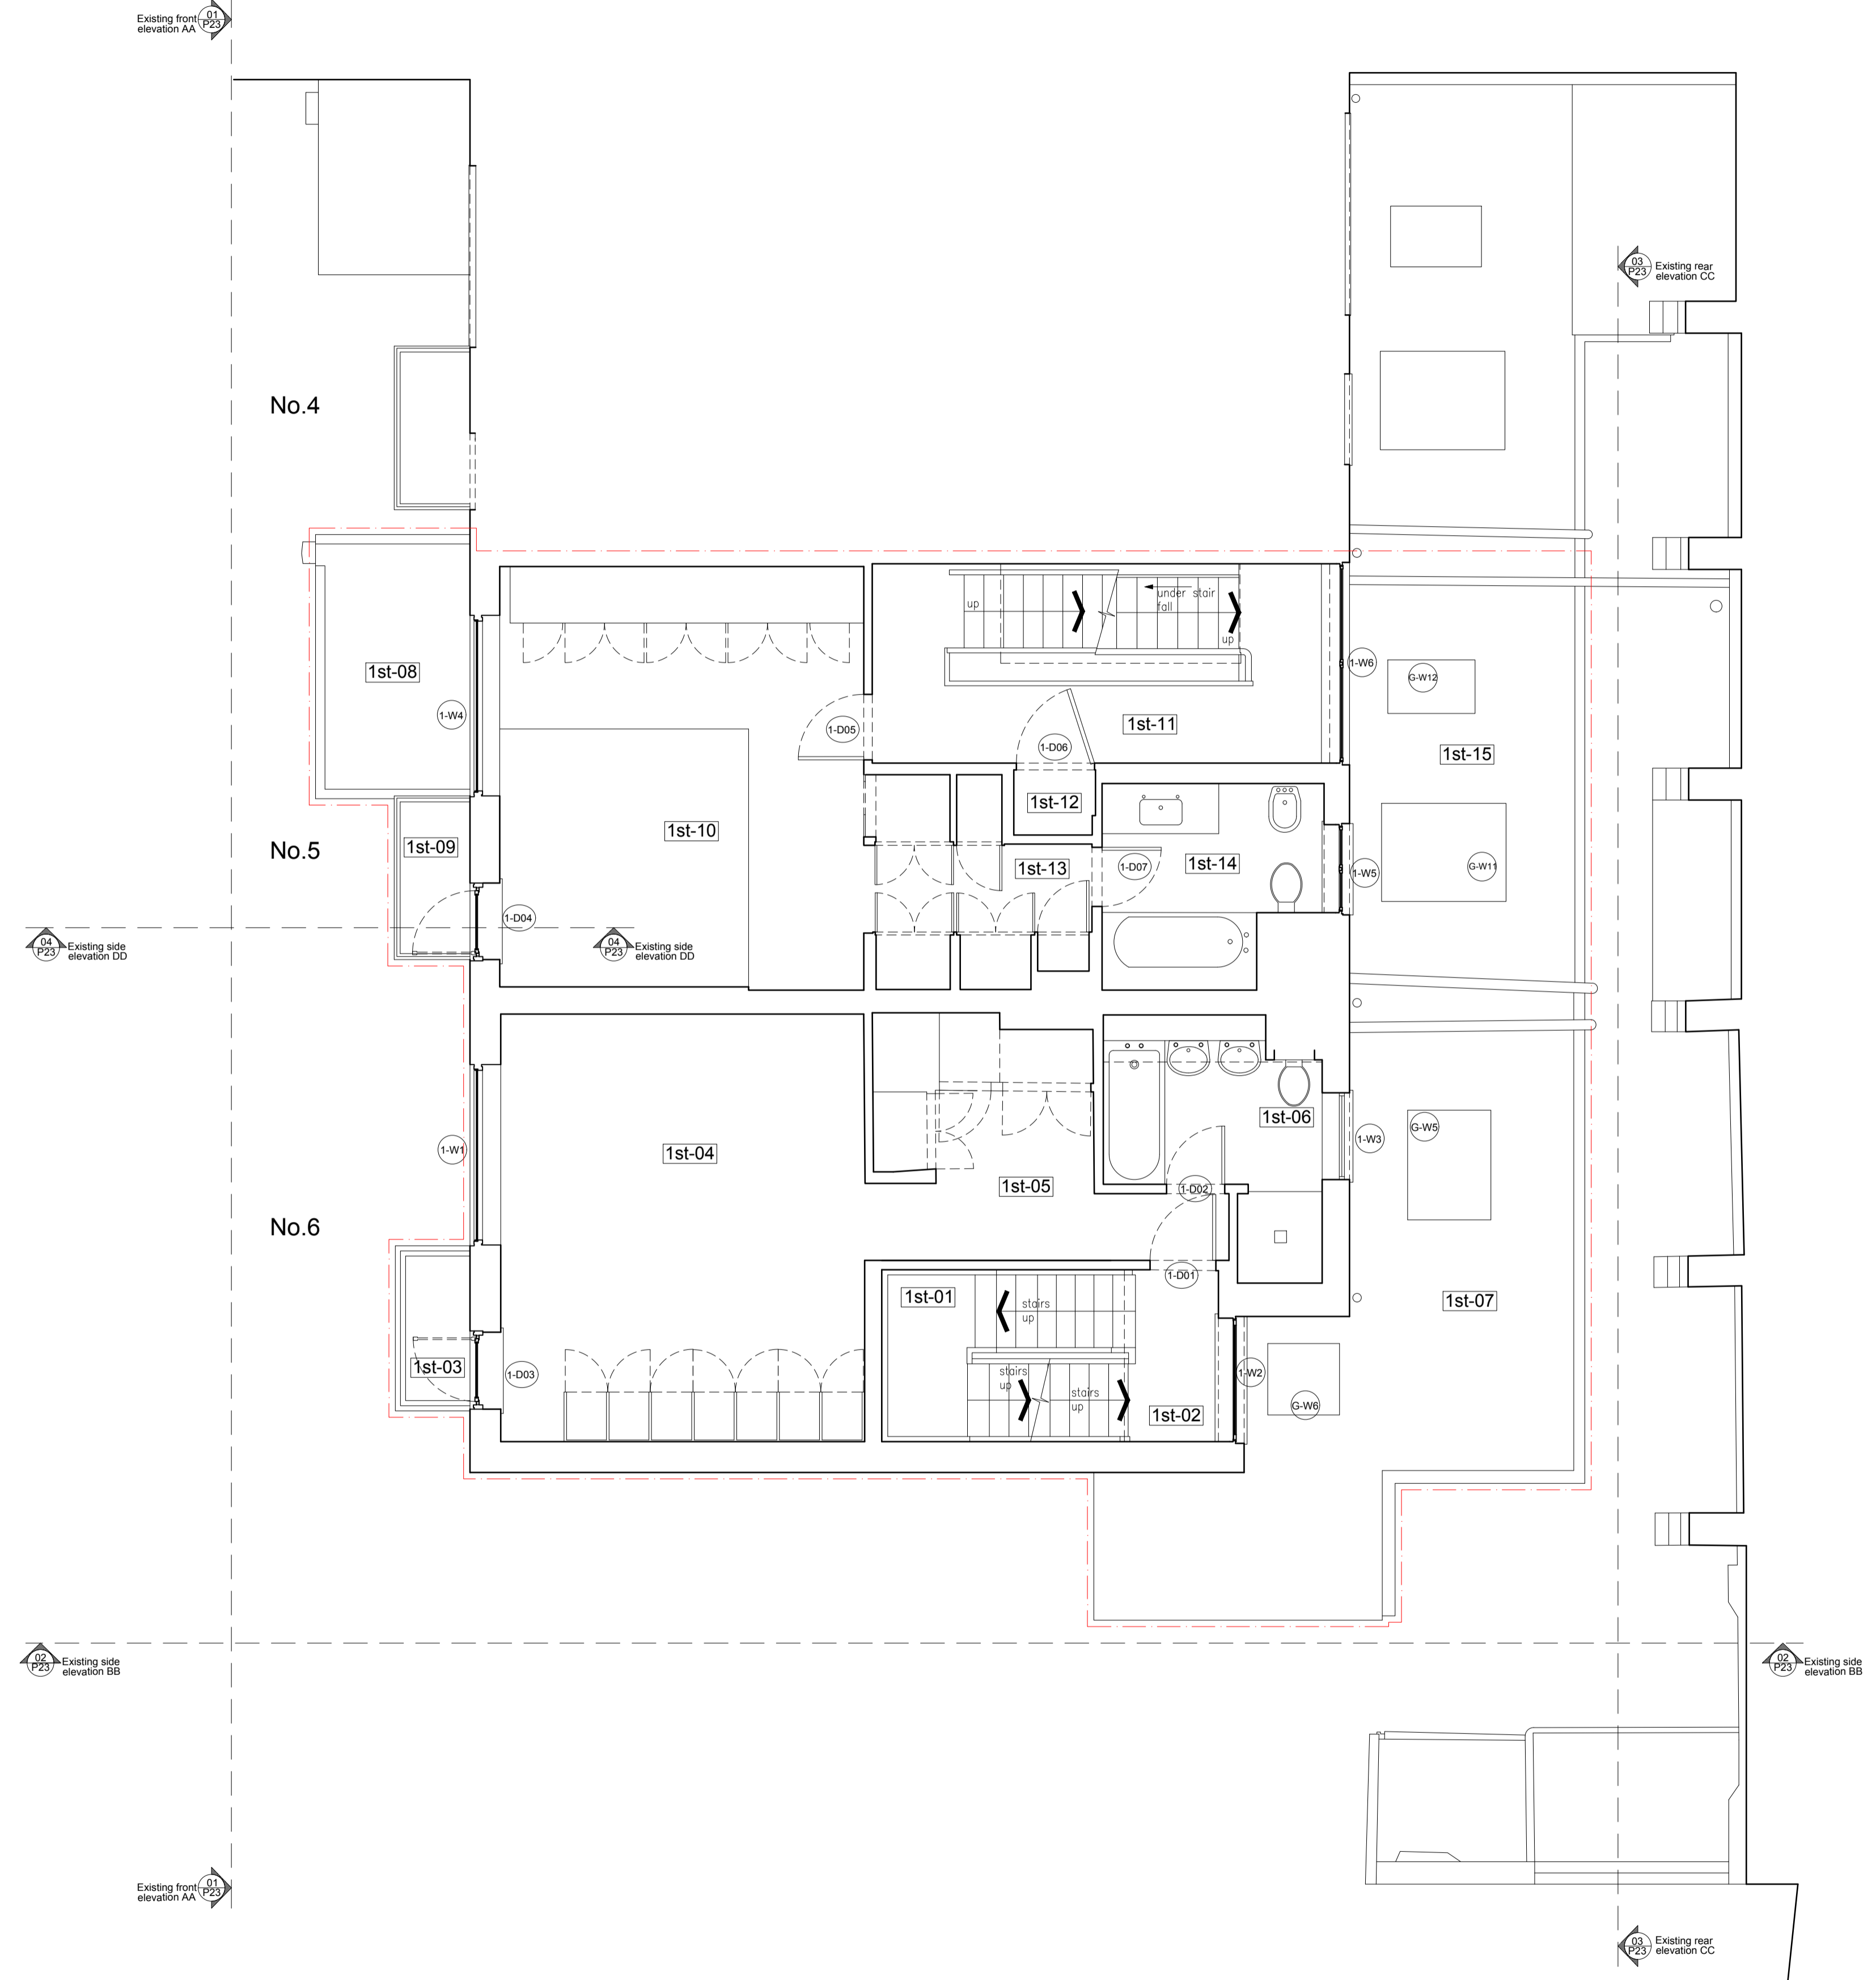





01 Ground Floor Plan - Existing
scale 1:50 @ A1

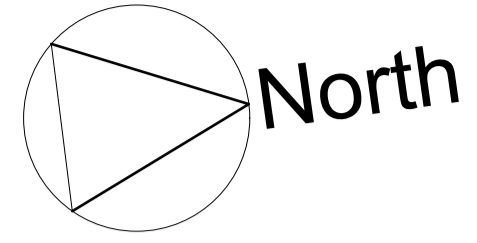

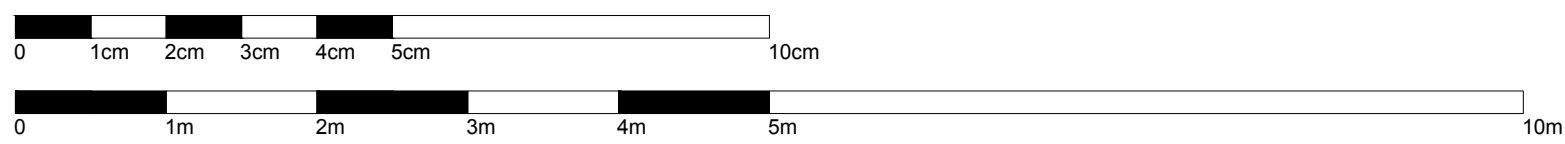

01 First Floor Plan - Existing
scale 1:50 @ A1

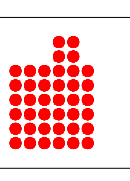

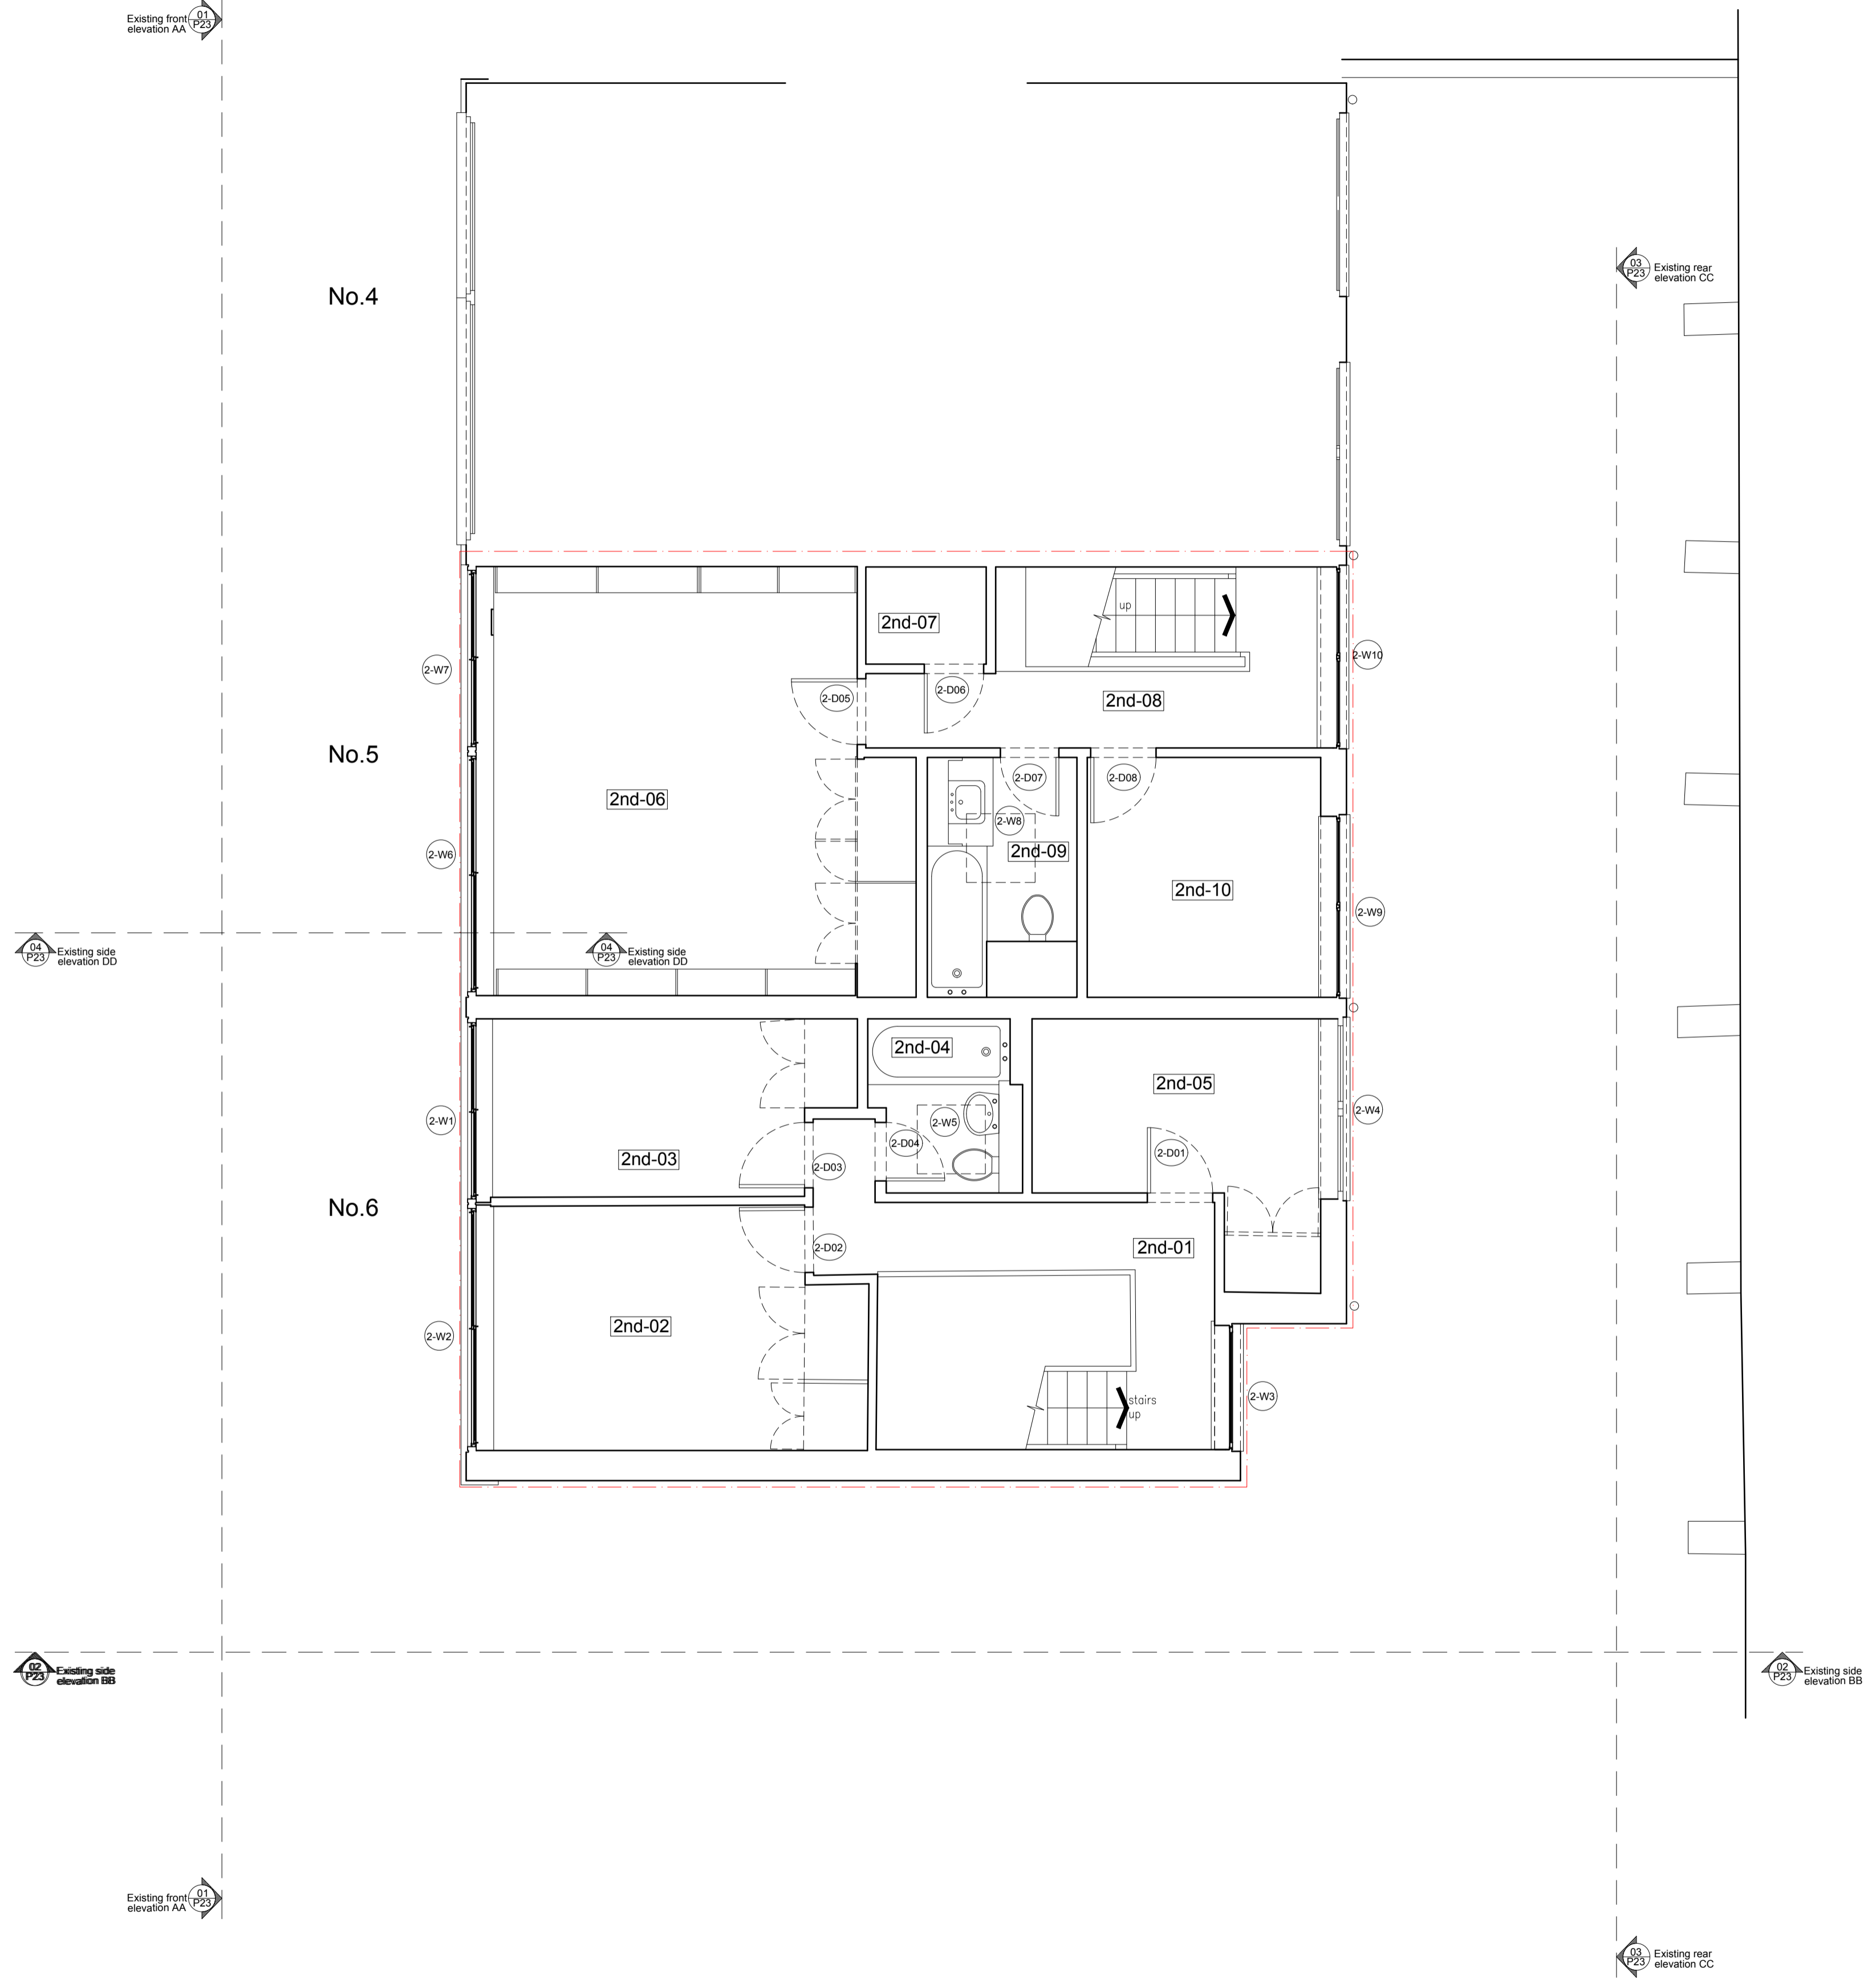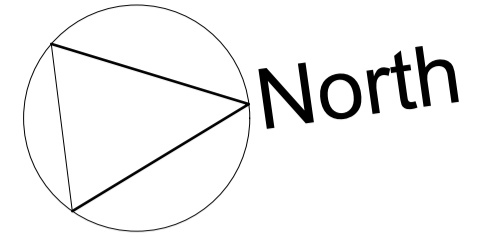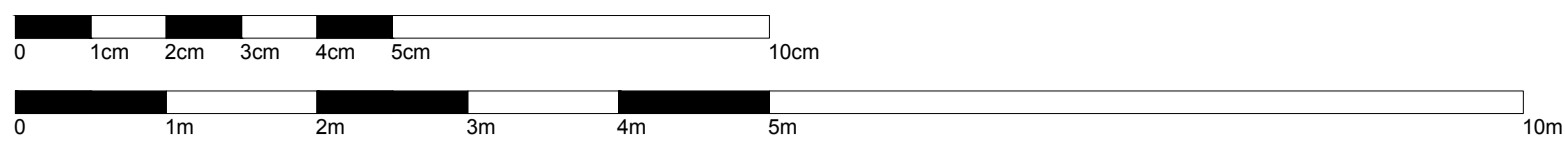

01 Second Floor Plan - Existing
scale 1:50 @ A1

