

01 EXISTING SITE PLAN
scale 1:500

01	27.02.2018	No.5 added to site identification plan.
Rev.	Date	Description

Project
5-6 Oak Hill Park Mews, London, NW3 7LH.

Title
Existing site plan


andrew wood associates ltd

118 Pall Mall
London
SW1Y 5ED



T: 020 7684 1400
F: 08451 305949

client:

Matt Lyons
6 Oak Hill Park Mews
Hampstead
London
NW3 7LH

 

Date	Job No	Drawing No	Revision
04.07.2017	176	P02	01
Scale 1:500 @ A3			

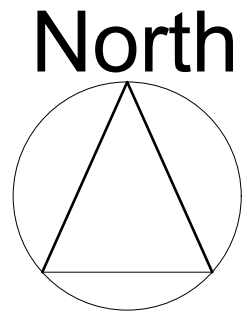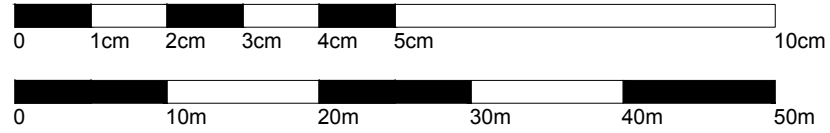

01 PROPOSED SITE PLAN

scale 1:500

01	27.02.2018	No.5 added to site identification plan.
Rev.	Date	Description

Project
5-6 Oak Hill Park Mews, London, NW3 7LH.

Title
Proposed site plan


andrew wood associates ltd

118 Pall Mall
London
SW1Y 5ED

T: 020 7684 1400
F: 08451 305949

client:

Matt Lyons
6 Oak Hill Park Mews
Hampstead
London
NW3 7LH

 

Date	Job No	Drawing No	Revision
04.07.2017	176	P05	01
Scale 1:500 @ A3			