

- LEGEND
- Retained walls
  - Proposed new walls



London 16 Lambton Place Notting Hill  
London W11 2SH T +44 (0)20 7229 3125  
Oxford Chandos Yard 83 Bicester Road  
Long Crendon HP18 9EE T +44 (0)1844 203310  
W www.wolffarchitects.co.uk E info@wolffarchitects.co.uk

This drawing is protected under Copyright and at no time should any portion be reproduced or copied without the permission of the Architect (Design Copyright Act 1968). It must not be used for purposes other than that for which it is provided. It is supplied without liability for any errors or omissions. All dimensions to be checked on site.

Rev.	Description	Date
0	First issue.	05.02.18
A	Revised to suit Planning Officer's comments	08.04.18
B	Detailing to doors revised to be a glass contemporary design to match the roof.	18.04.18

Rev.	Description	Date

Rev.	Description	Date

Project Title

31 Hollycroft Avenue, London, NW3 7QJ

Drawing Title

Proposed Site Plan

Drawn by

AW

Checked by

Scale

1:200 @ A3

Project No.

0912

Work Stage

PL

Dwg. No.

202


Rev.

B

Status

PLANNING



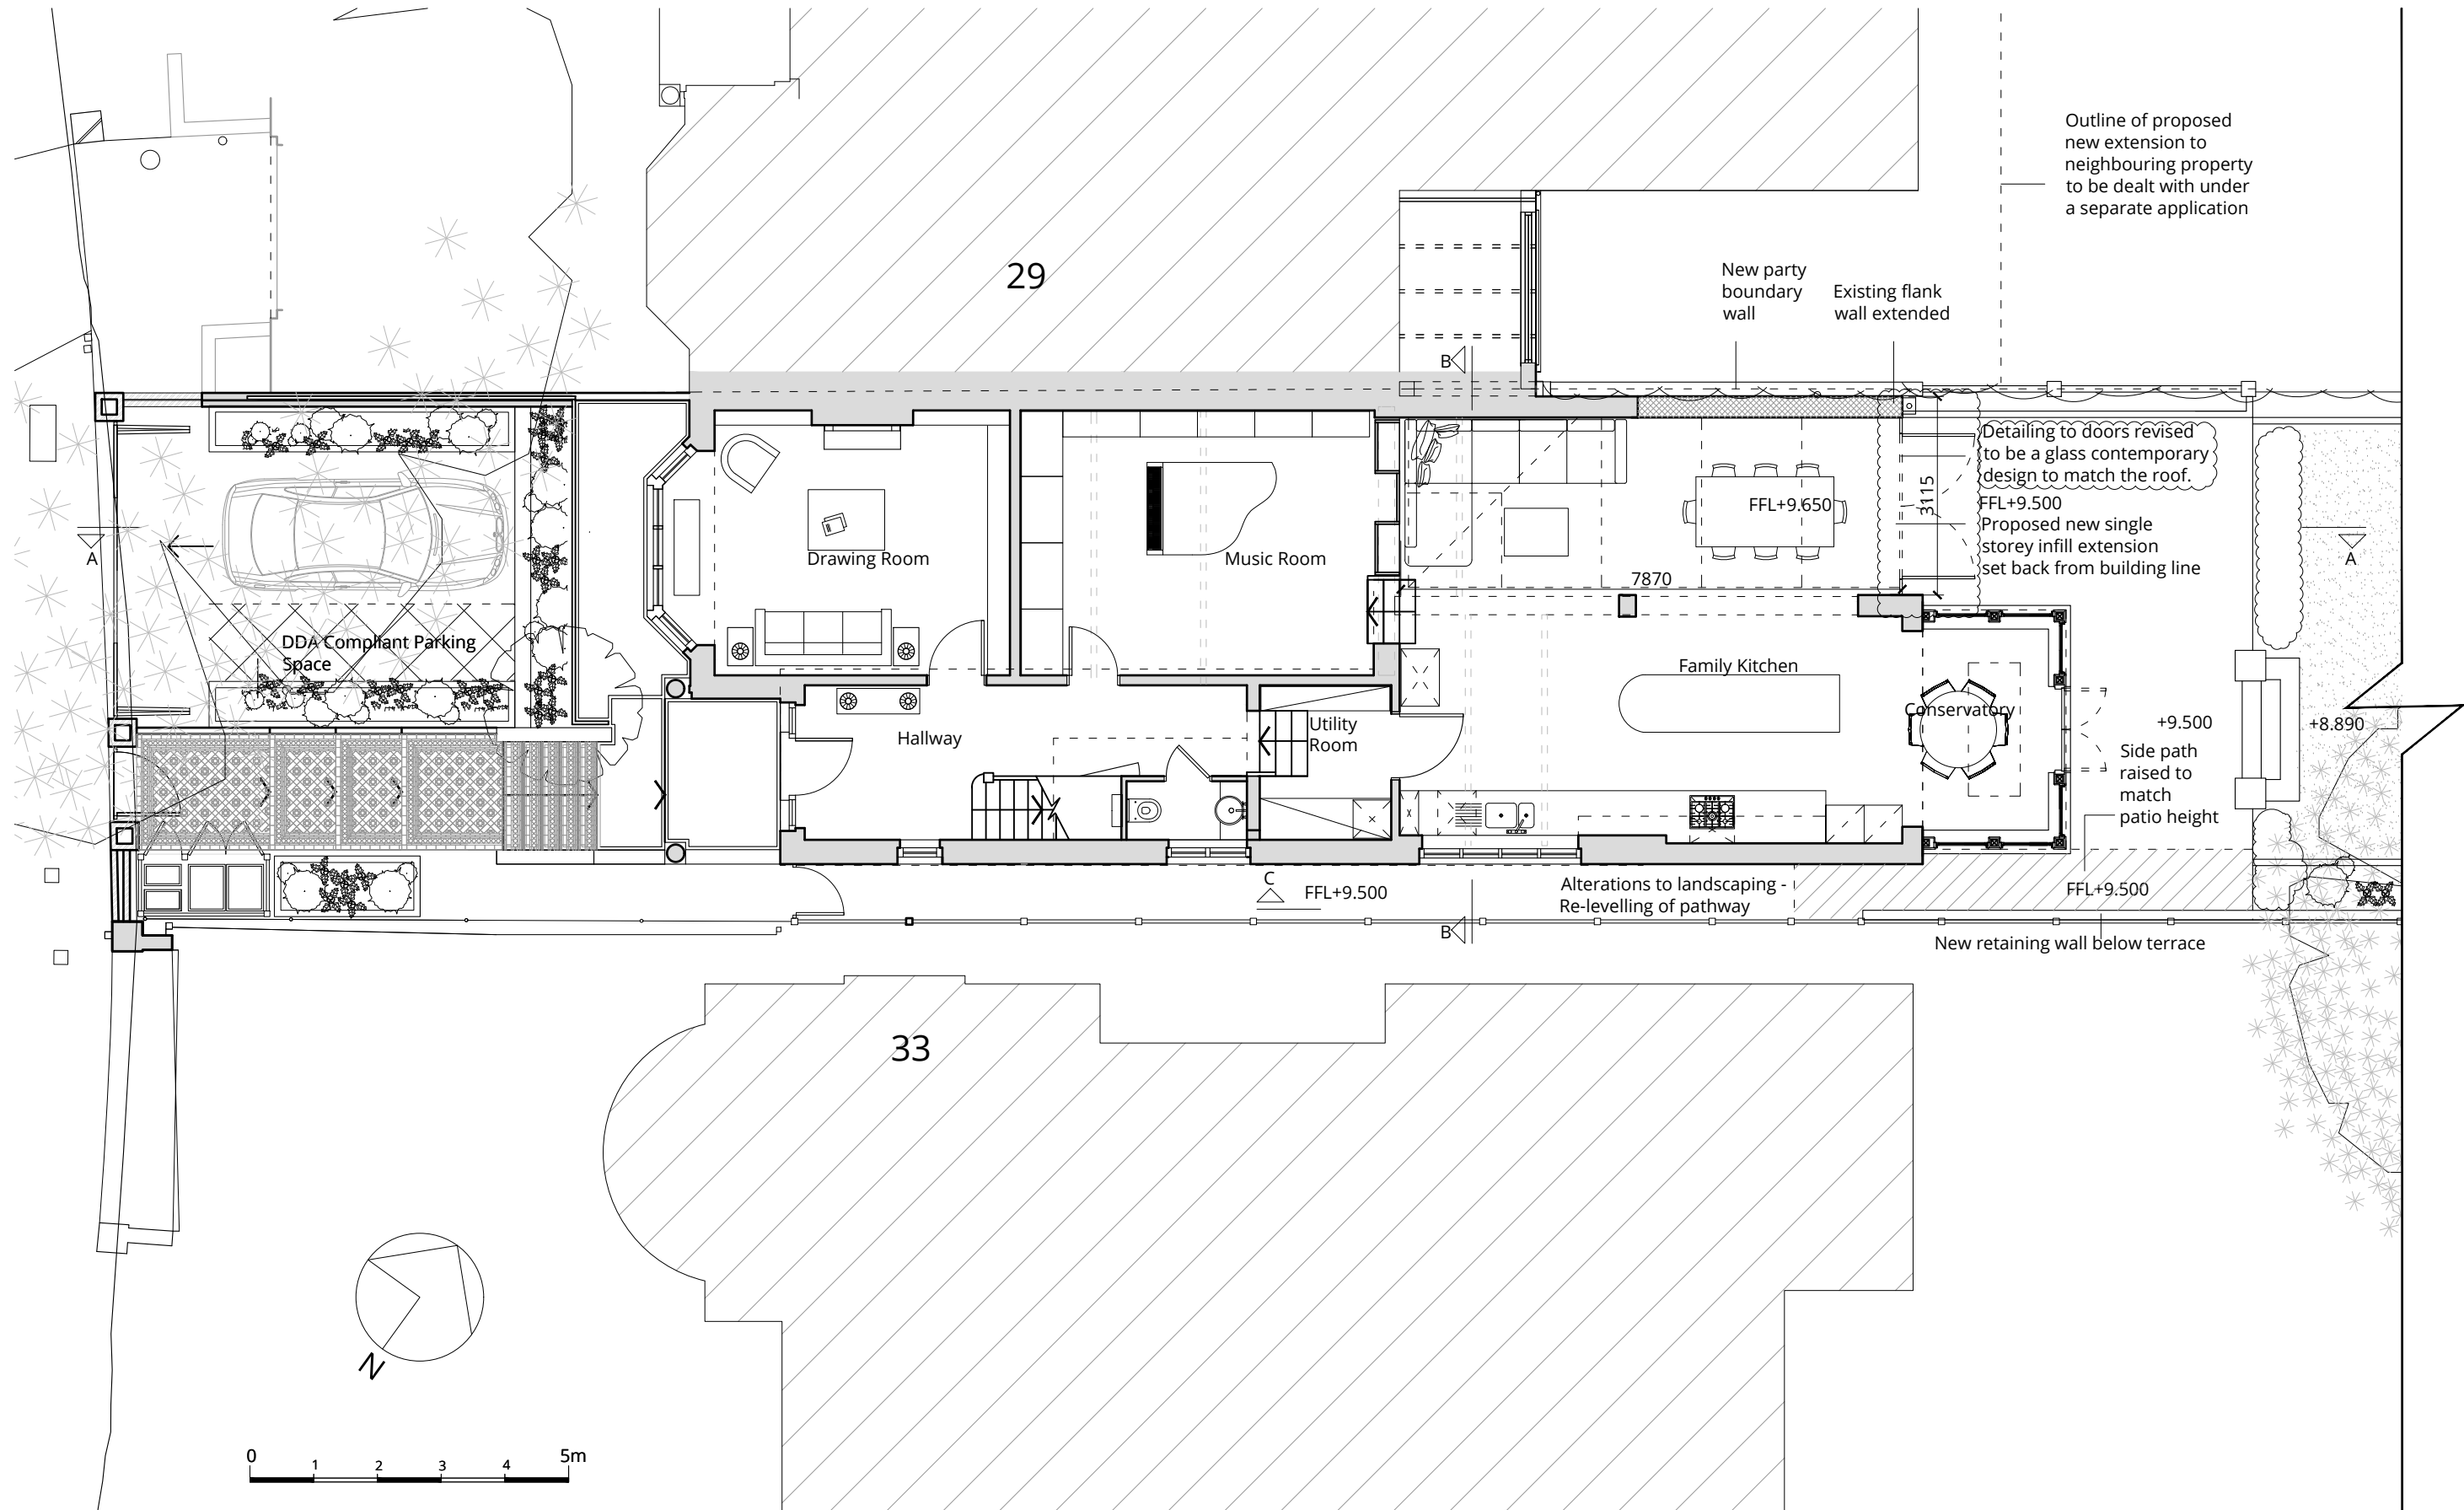

LEGEND


- Retained walls
- Proposed new walls

PROPOSED GROUND FLOOR LAYOUT - Part 1

Rev.	Description	Date
0	First issue.	05.02.18
A	Revised to suit Planning Officer's comments	08.04.18
B	Detailing to doors revised to be a glass contemporary design to match the roof.	18.04.18

Rev.	Description	Date

Rev.	Description	Date

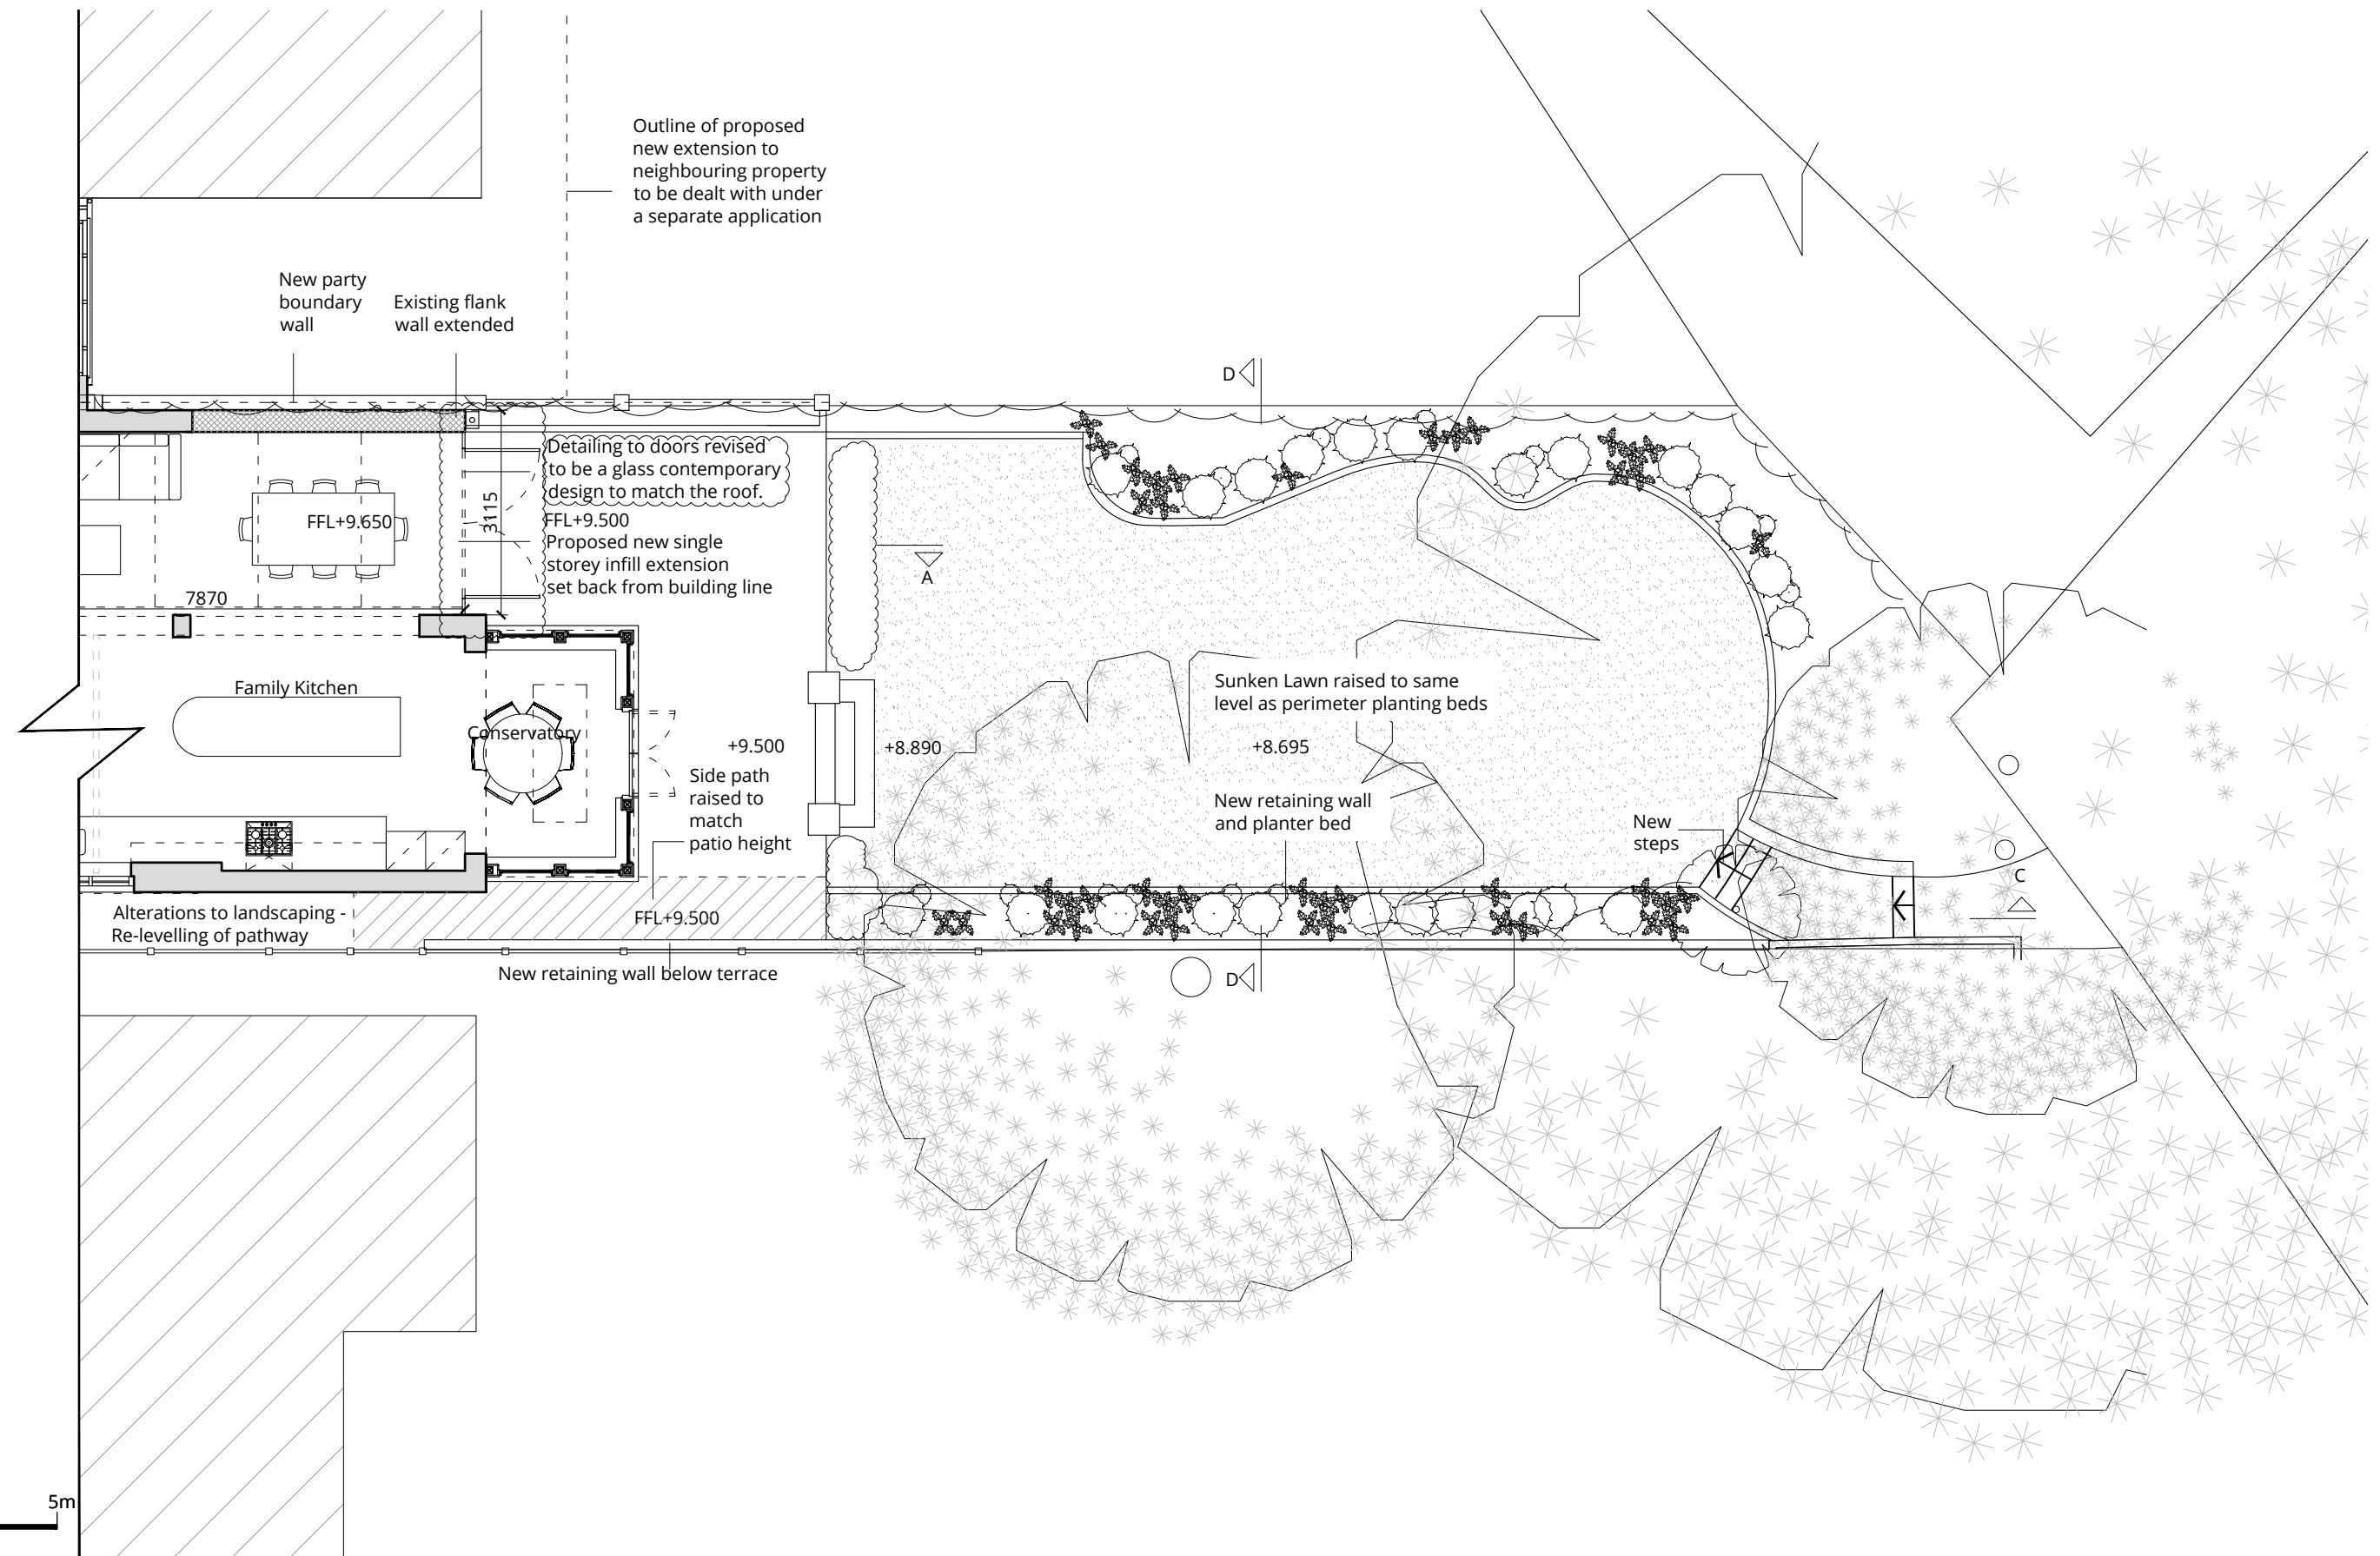

- LEGEND
- Retained walls
  - Proposed new walls

## PROPOSED GROUND FLOOR LAYOUT - Part 2 REAR LANDSCAPING



London 16 Lambton Place Notting Hill  
London W11 2SH T +44 (0)20 7229 3125

Oxford Chandos Yard 83 Bicester Road  
Long Crendon HP18 9EE T +44 (0)1844 203310

W www.wolffarchitects.co.uk E info@wolffarchitects.co.uk

This drawing is protected under Copyright and at no time should any portion be reproduced or copied without the permission of the Architect (Design Copyright Act 1968). It must not be used for purposes other than that for which it is provided. It is supplied without liability for any errors or omissions. All dimensions to be checked on site.

Rev.	Description	Date
0	First issue.	05.02.18
A	Revised to suit Planning Officer's comments	08.04.18
B	Detailing to doors revised to be a glass contemporary design to match the roof.	18.04.18

Rev.	Description	Date

Rev.	Description	Date

Project Title  
31 Hollycroft Avenue, London, NW3 7QJ

Drawing Title  
Proposed Ground Floor Layout - Part 2

Drawn by	Checked by	Scale	Project No.	Work Stage	Dwg. No.	Rev.
AW		1:100 @ A3	0912	PL	210	B

Status  
PLANNING

