



1 Building C1/C2: Roof Level Green / Brown Roof Plan
SCALE 1:200@A1

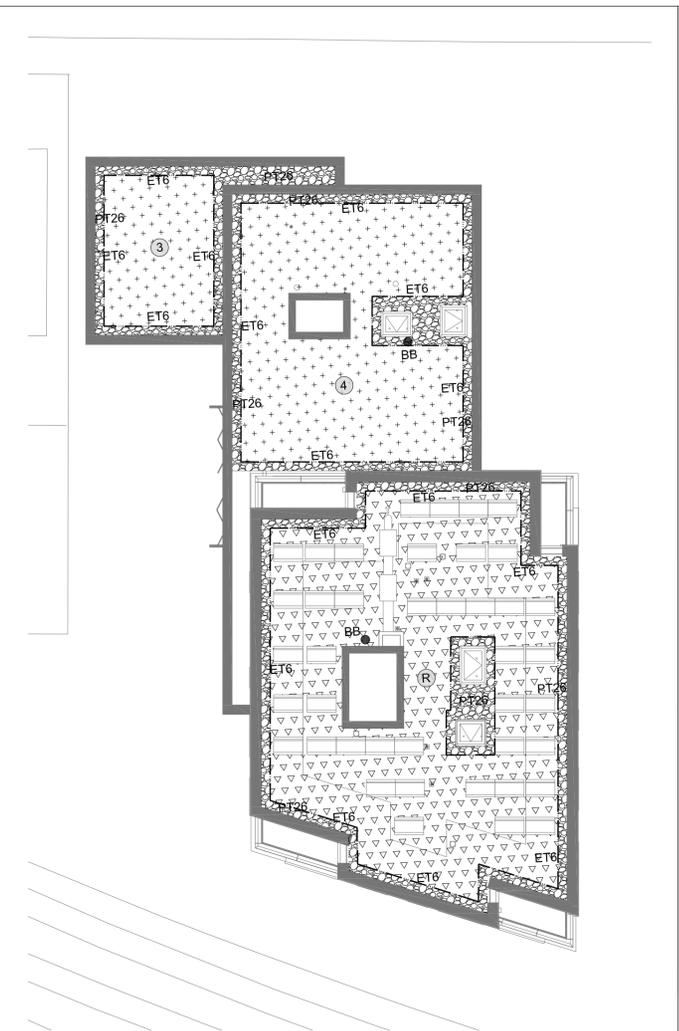

3 Building W/X: Level 3, Level 4 and Roof Level Green / Brown Roof Plan
SCALE 1:200@A1

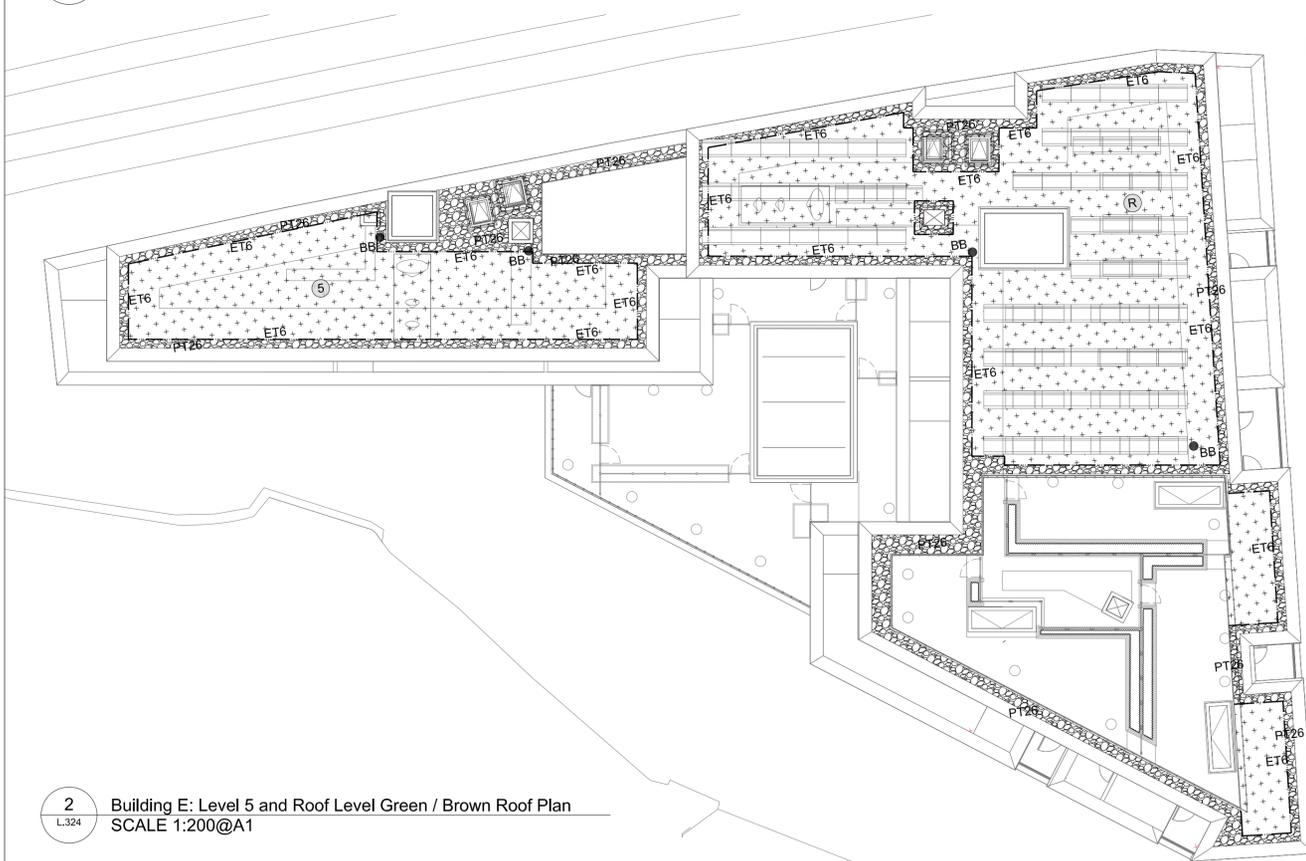

2 Building E: Level 5 and Roof Level Green / Brown Roof Plan
SCALE 1:200@A1

Key Legend

- Proposed Extensive Brown Roof
NBS:Q37.130A
- Proposed Extensive Green Roof
Refer to plant schedule
NBS:Q37.130
- Paving Type 26 - 20mm grade Granite Chippings
NBS:Q23.170
- Edge Type 6 - 100mm Perforated Roof Metal Edge
NBS:Q10.200C
- Proposed Bird and Bat Boxes
To be fitted to building- refer to architects design
Ecologist to confirm quantities and locations prior to ordering
- Roof
- Floor Level

Extensive Green Roof Plant Schedule

Species	Common Name
Wildflower Planting - Bauder F118 wildflower blanket	
<i>Achillea millefolium</i>	Yarrow
<i>Armeris maritima</i>	Thrift
<i>Bellis perennis</i>	Daisy
<i>Campanula glomerata</i>	Clustered Bellflower
<i>Campanula rotundifolia</i>	Harebell
<i>Centauria cyanus</i>	Cornflower
<i>Centaurium deltoides</i>	Common Centaury
<i>Dianthus deltoides</i>	Maiden Pink
<i>Echium vulgare</i>	Vipers Bugloss
<i>Galium verum</i>	Ladies bedstraw
<i>Geum rivale</i>	Water avens
<i>Lotus corniculatus</i>	Birds Foot Trefoil
<i>Lychnis flos-cu-culi</i>	Ragged Robin
<i>Papaver rhoeas</i>	Corn Poppy
<i>Pilosella aurantiaca</i>	Hawkweed
<i>Prunella vulgaris</i>	Selfheal
<i>Rhianthos minor</i>	Yellow Rattle
<i>Saponaria officinalis</i>	Common Soapwort
<i>Scabiosa columbaria</i>	Small Scabious
<i>Sedum acre</i>	Biting Stonecrop
<i>Seline uniflora</i>	Sea Campion
<i>Thymus polytricus</i>	Wild Thyme

NOTE: ECOLOGIST TO APPROVE PROPOSED SPECIES MIX PRIOR TO ORDERING

Notes

- This drawing is the property of fabrik ltd. It must not be copied or reproduced without written consent.
- Only figured dimensions are to be taken from this drawing. All contractors must visit site and be responsible for taking and checking all dimensions related to the works shown on the drawing.

No.	Date	Reason	Drawn	Checked
P1	23.04.18	Issued for planning approval	MN	MB
C2	28.07.17	Issued for construction Post VE	PC	NB
C1	12.04.17	Issued for construction	PC	CB

- External References:
- 14045_WX_00_1290_iss6_revC01
 - 14045_EX_00_1260_iss5_revC02
 - 14045_CX_00_1310_iss2_rev105
 - 14045_AX_00_1230_iss9_revC01
 - 14045_AX_00_1240_iss8_revC01

fabrik

First Floor
4-8 Emerson Street
London
SE1 9DU

T: 0207 620 1453
E: london@fabrikuk.com
W: www.fabrikuk.com

Project
Camden Lock Village, Camden Town, London
for Mace

Drawing
Roof Gardens- Green and Brown Roof
General Arrangement Plans

Scale	Date	Checked	Drawn
1:200 @ A1	March '17	NB	PC

Drawing No.	Revision
D2456 L.324	P1

- Preliminary
- Issued for Planning Approval
- Issued for Construction
- Issued for Design/Information
- Issued for Tender
- As Built

Drawing sheet size - A1

Copyright Reserved ©