


PLANNING CONSENT

DRAWINGS INDICATE DESIGN INTENT ONLY.
ALL DIMENSIONS IN MILLIMETERS UNLESS NOTED OTHERWISE.
THE CONTRACTOR IS RESPONSIBLE FOR TAKING AND CHECKING ALL DIMENSIONS.
DO NOT SCALE FROM THE DRAWING.
REPORT ALL CONFLICTS OF INFORMATION TO ORIGINATE AND SEEK ADVICE BEFORE PROCEEDING.
THIS DRAWING IS THE COPYRIGHT OF GLSTUDIO LTD.

KEY PLAN

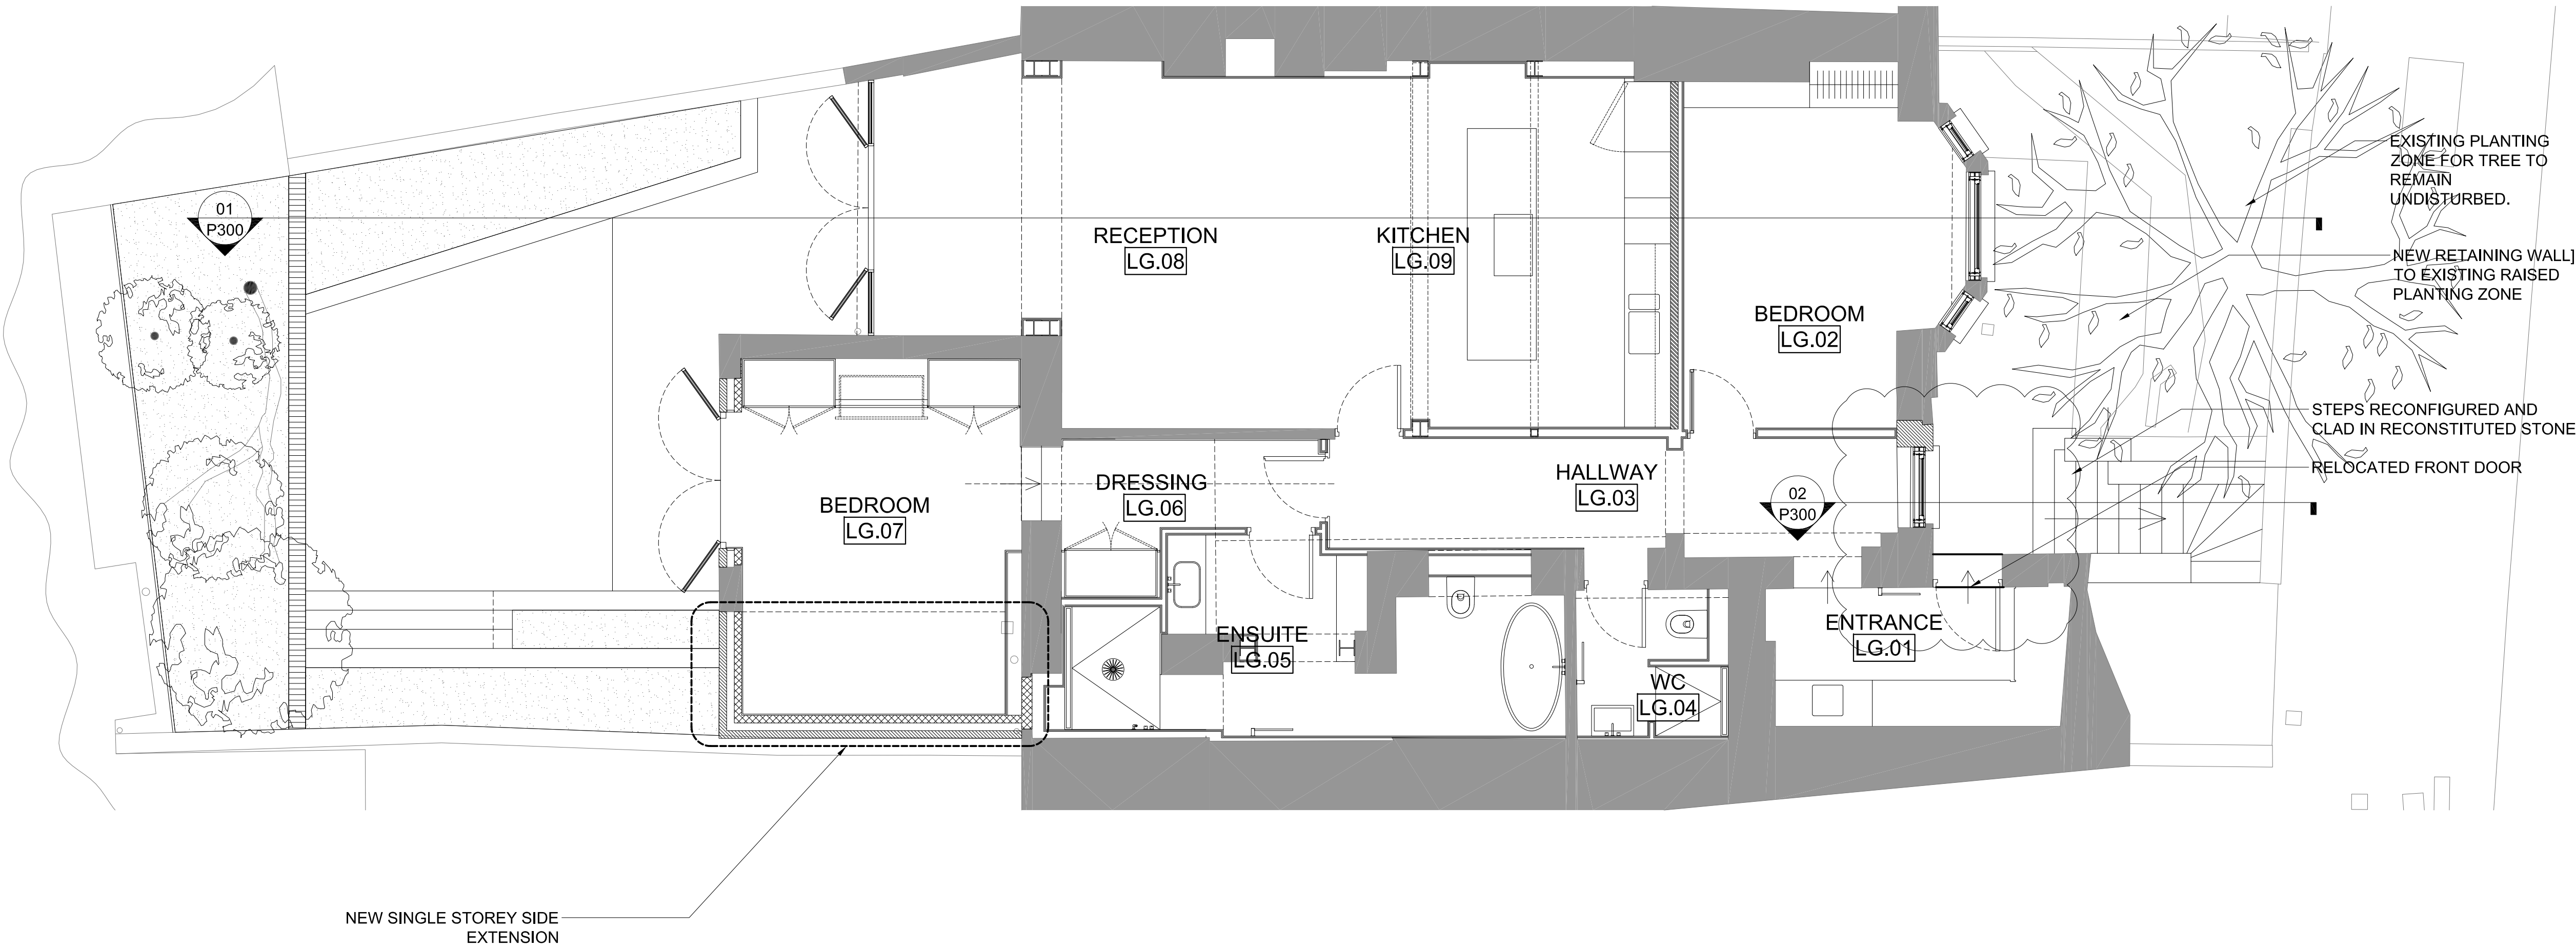

- B 23.04.18 Relocation of front entrance door, new section BB indicated
- A 10.04.18 retention of planting zone around front tree clarified, extent of rear excavation reduced. New bin store omitted

NO. DATE ISSUE/REVISION

45A REGENTS PARK ROAD

GLSTUDIO
Architecture Design Landscape
www.glstudio.london

PROPOSED LOWER GROUND FLOOR PLAN

DRAWN GL 1:50 @ A1
CHECKED — DATE 05.02.18

PROJECT NO. 0002 DRAWING NO. P100

© 2017 GLSTUDIO LTD.