



PROPOSED UPPER GROUND FLOOR & ROOF PLANS

- MATERIALS LEGEND**
1. Slate tiled roof
 2. London stock bricks(buff yellow)
 3. Painted stucco/ plaster
 4. Existing window
 5. New window/door
 6. Cedral lap weather board colour TBC.
 7. New window with obscured glass
 8. Black Painted metal railings

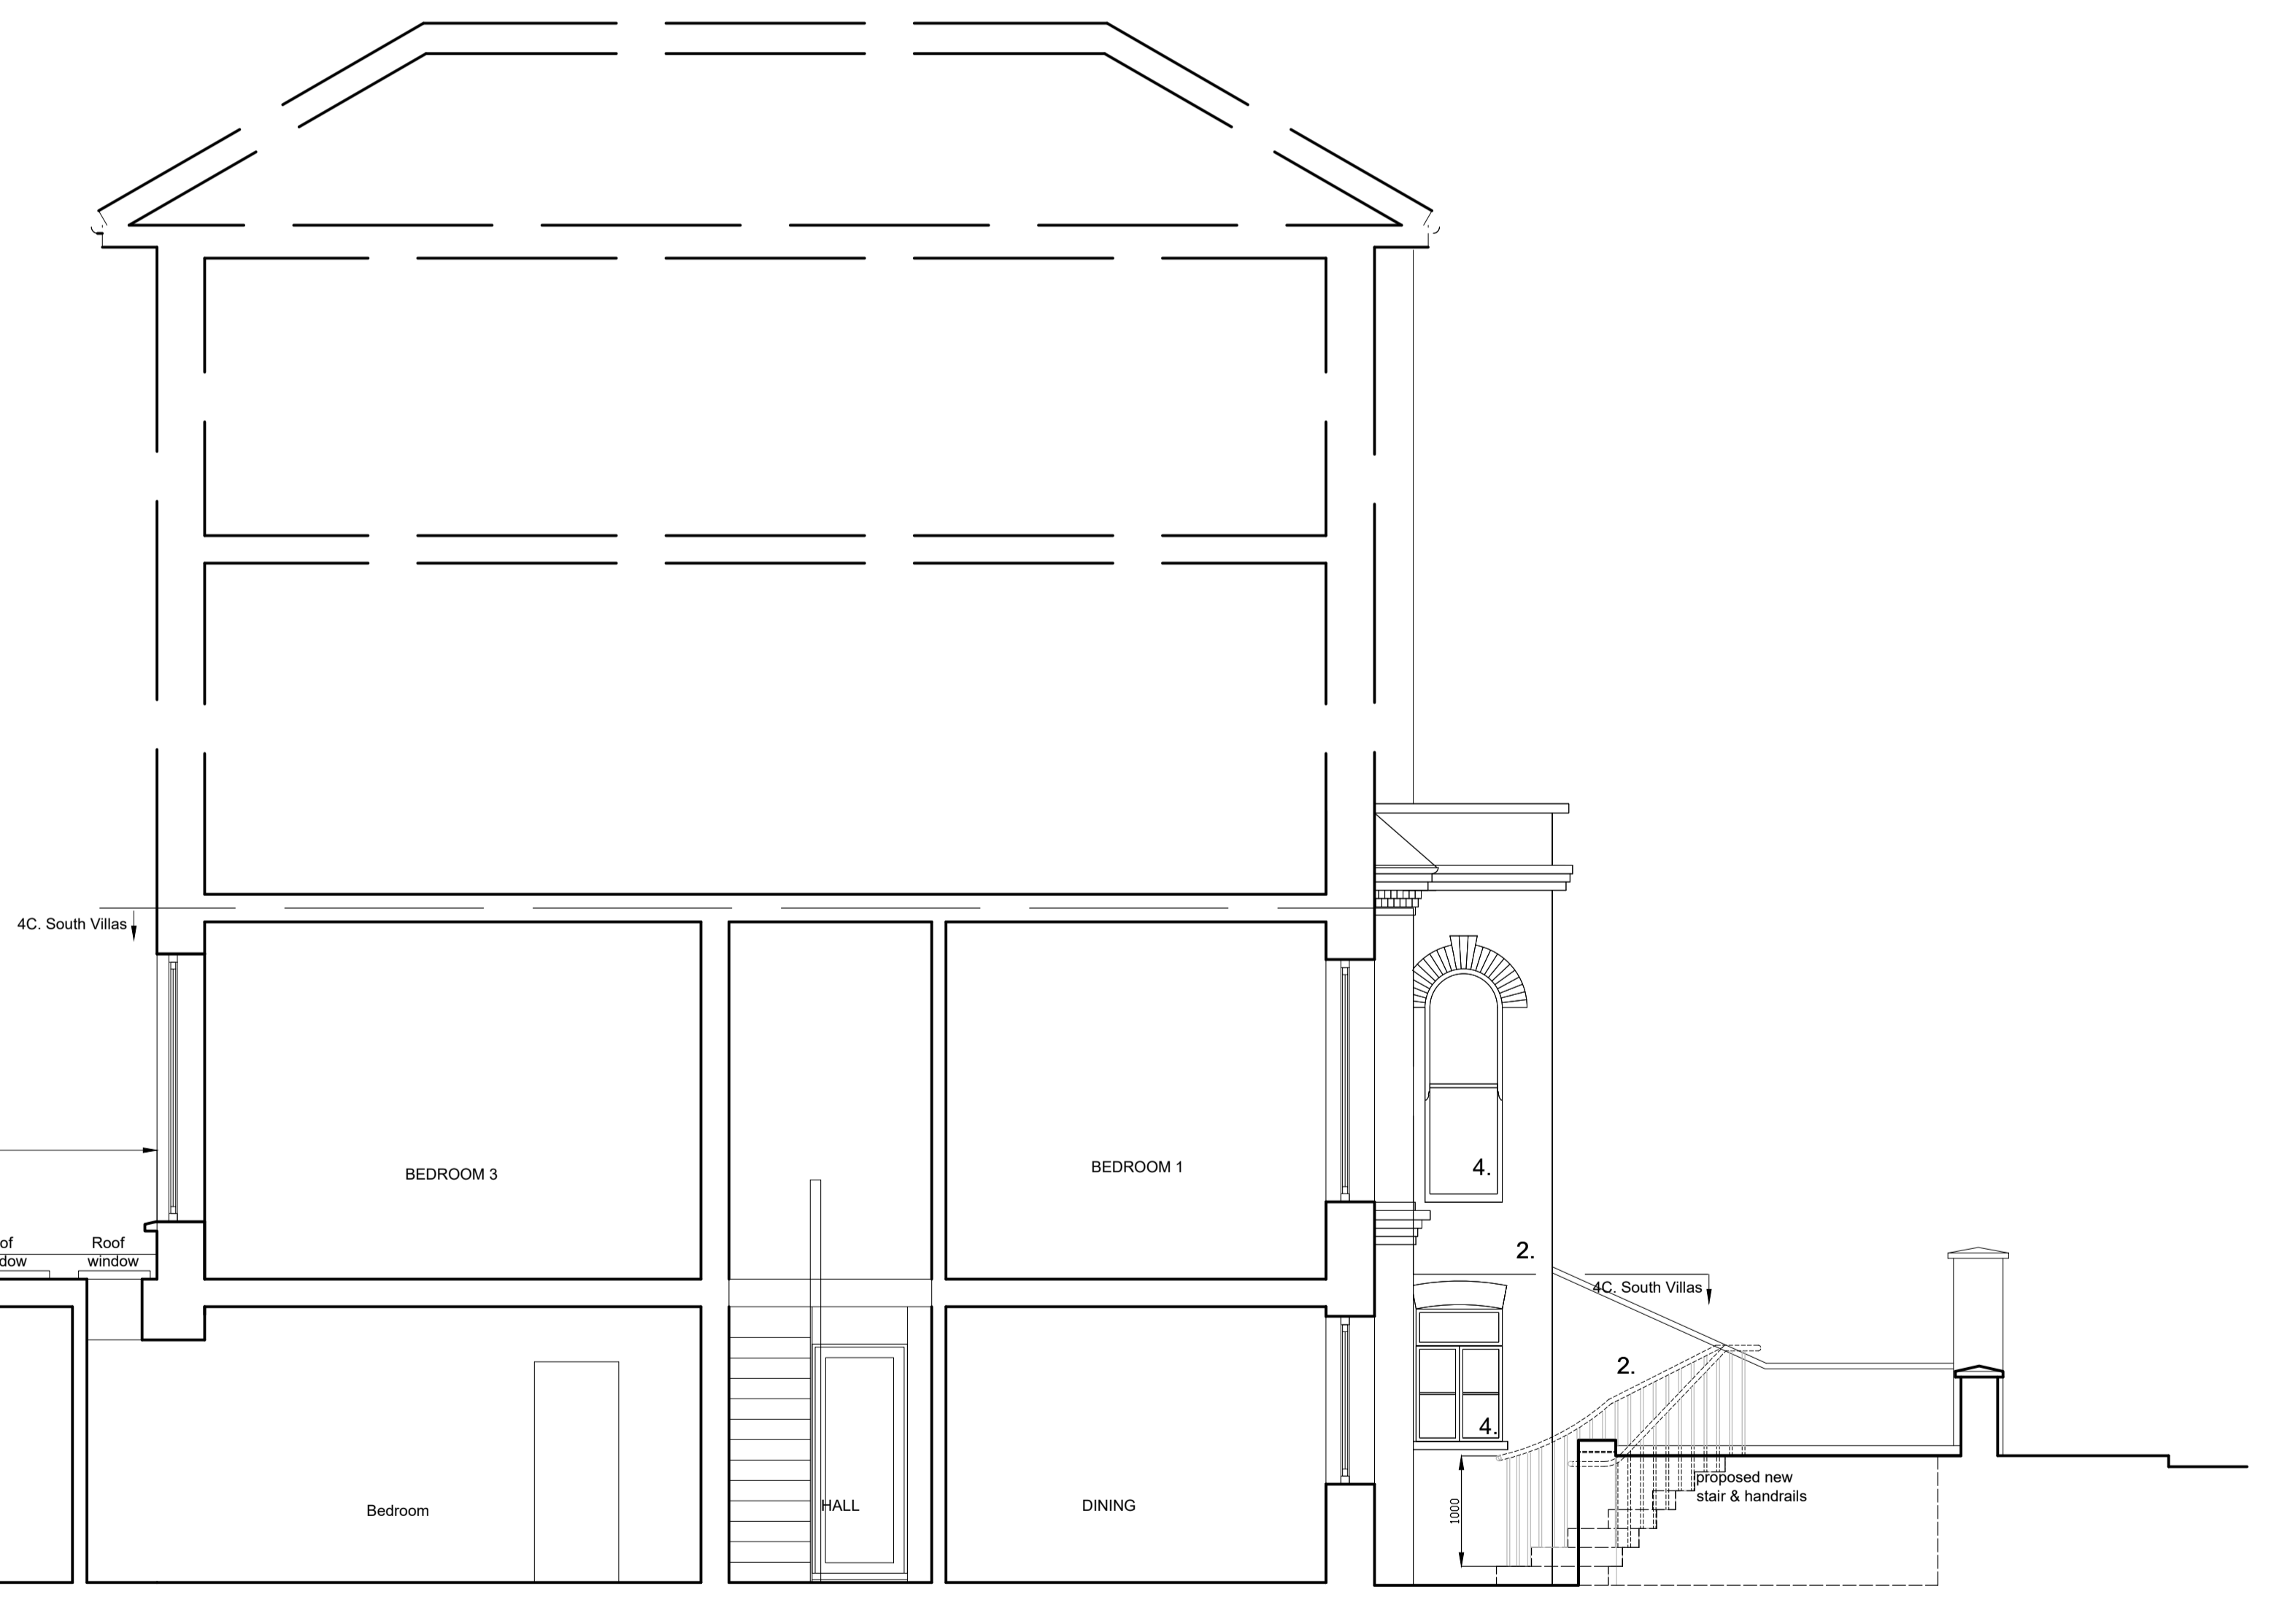

PROPOSED SECTION A-A

4C SOUTH VILLAS.

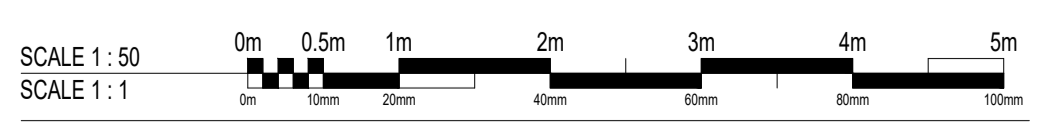

Revision A : Drawing amended
Revision B : 30.04.18 Drawing amended

Client :	Ms Omar
Project :	Lower Maisonette 4C South Villas, London, NW1 9BS.
Dwg Title :	Proposed Lower Ground floor plan & Prop. (South/east) Side Elev.
Dwg No :	1138 - P006B
Scale :	1:50 @ A1
Date :	18. 08. 16