



MATERIALS LEGEND

1. Slate tiled roof
2. London stock bricks(buff yellow)
3. Painted stucco/ plaster
4. Existing window
5. New window/door
6. Cedral lap weather board colour TBC.
7. New window with obscured glass
8. Black Painted metal railings

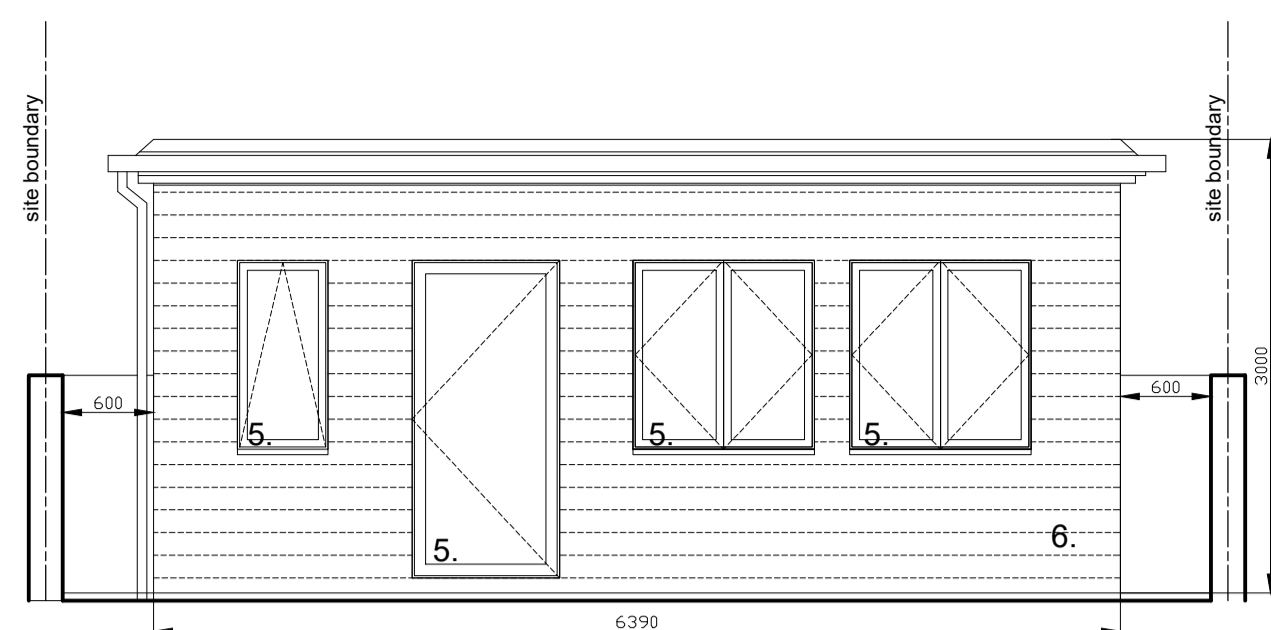



PROPOSED FRONT ELEVATION OF OUT BUILDING

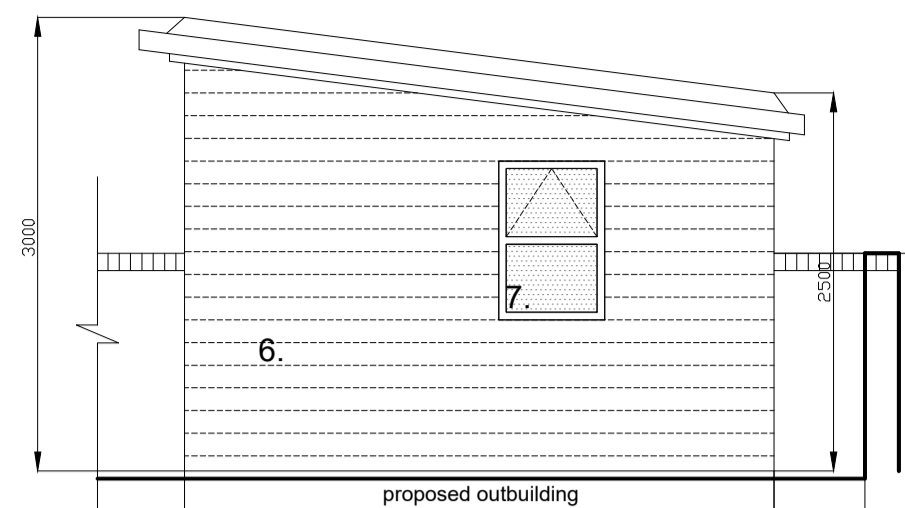


PROPOSED SIDE ELEVATION OF OUT BUILDING



PROPOSED REAR ELEVATION OF OUT BUILDING

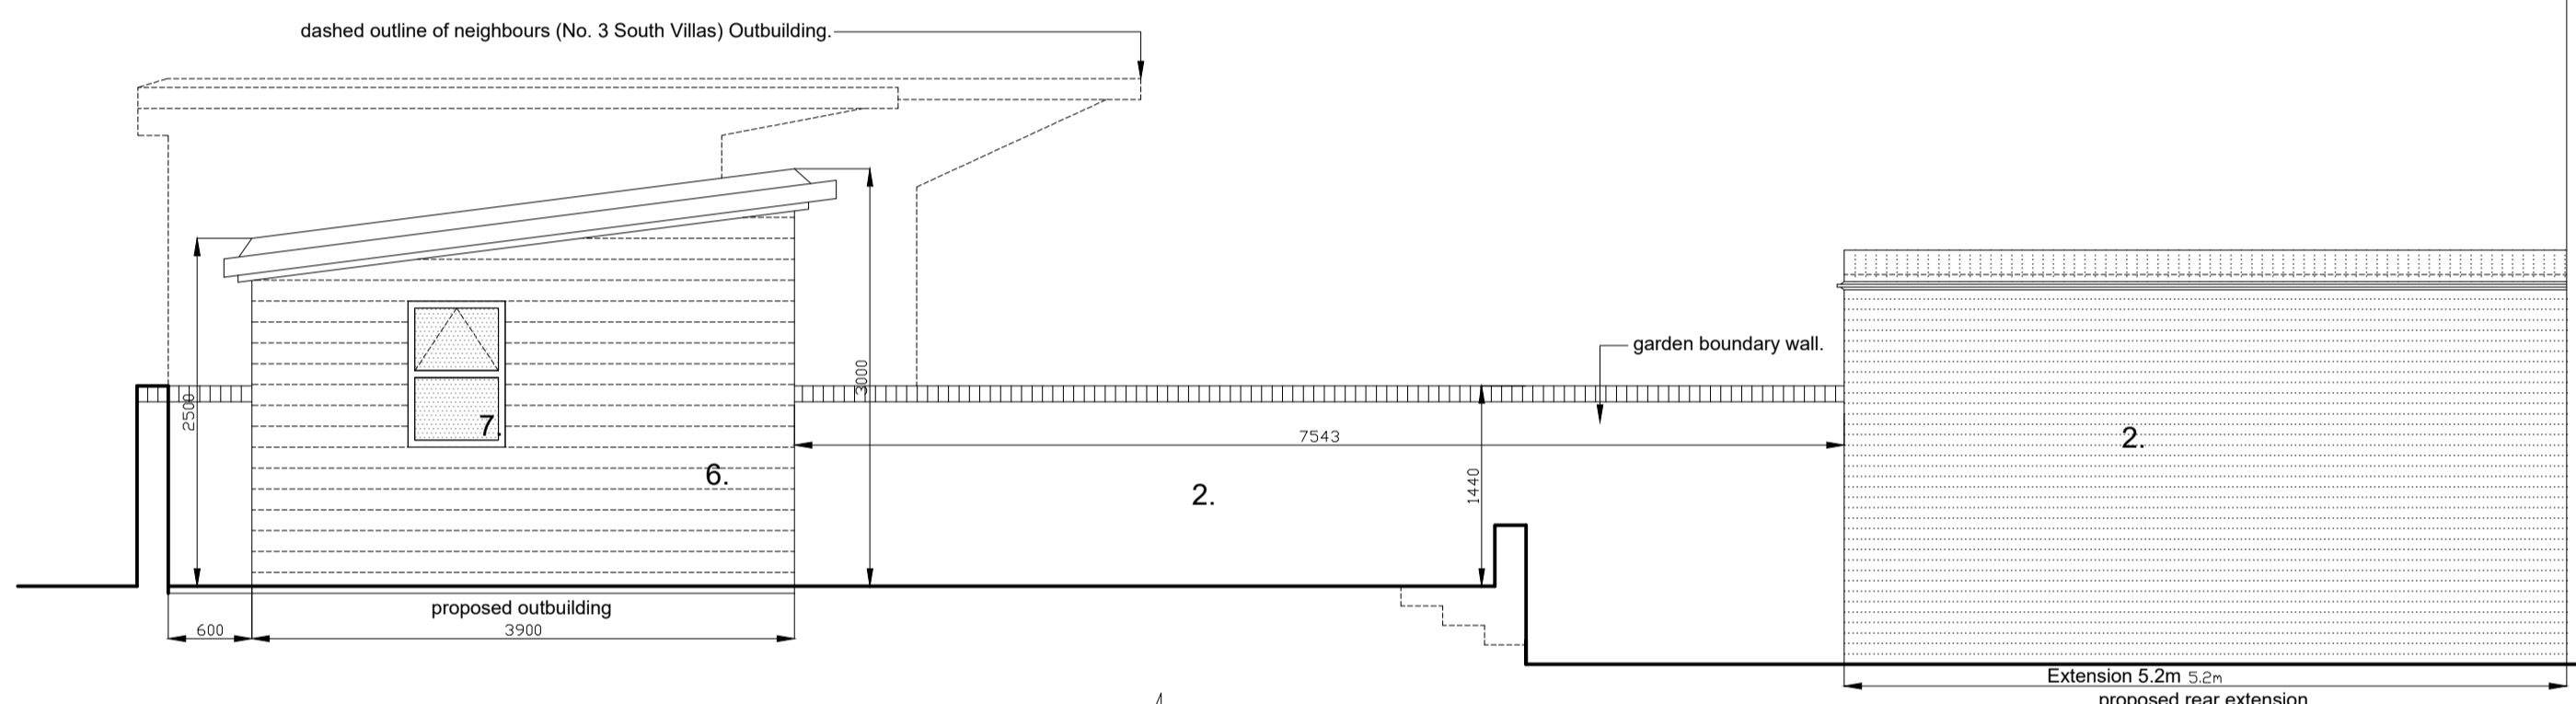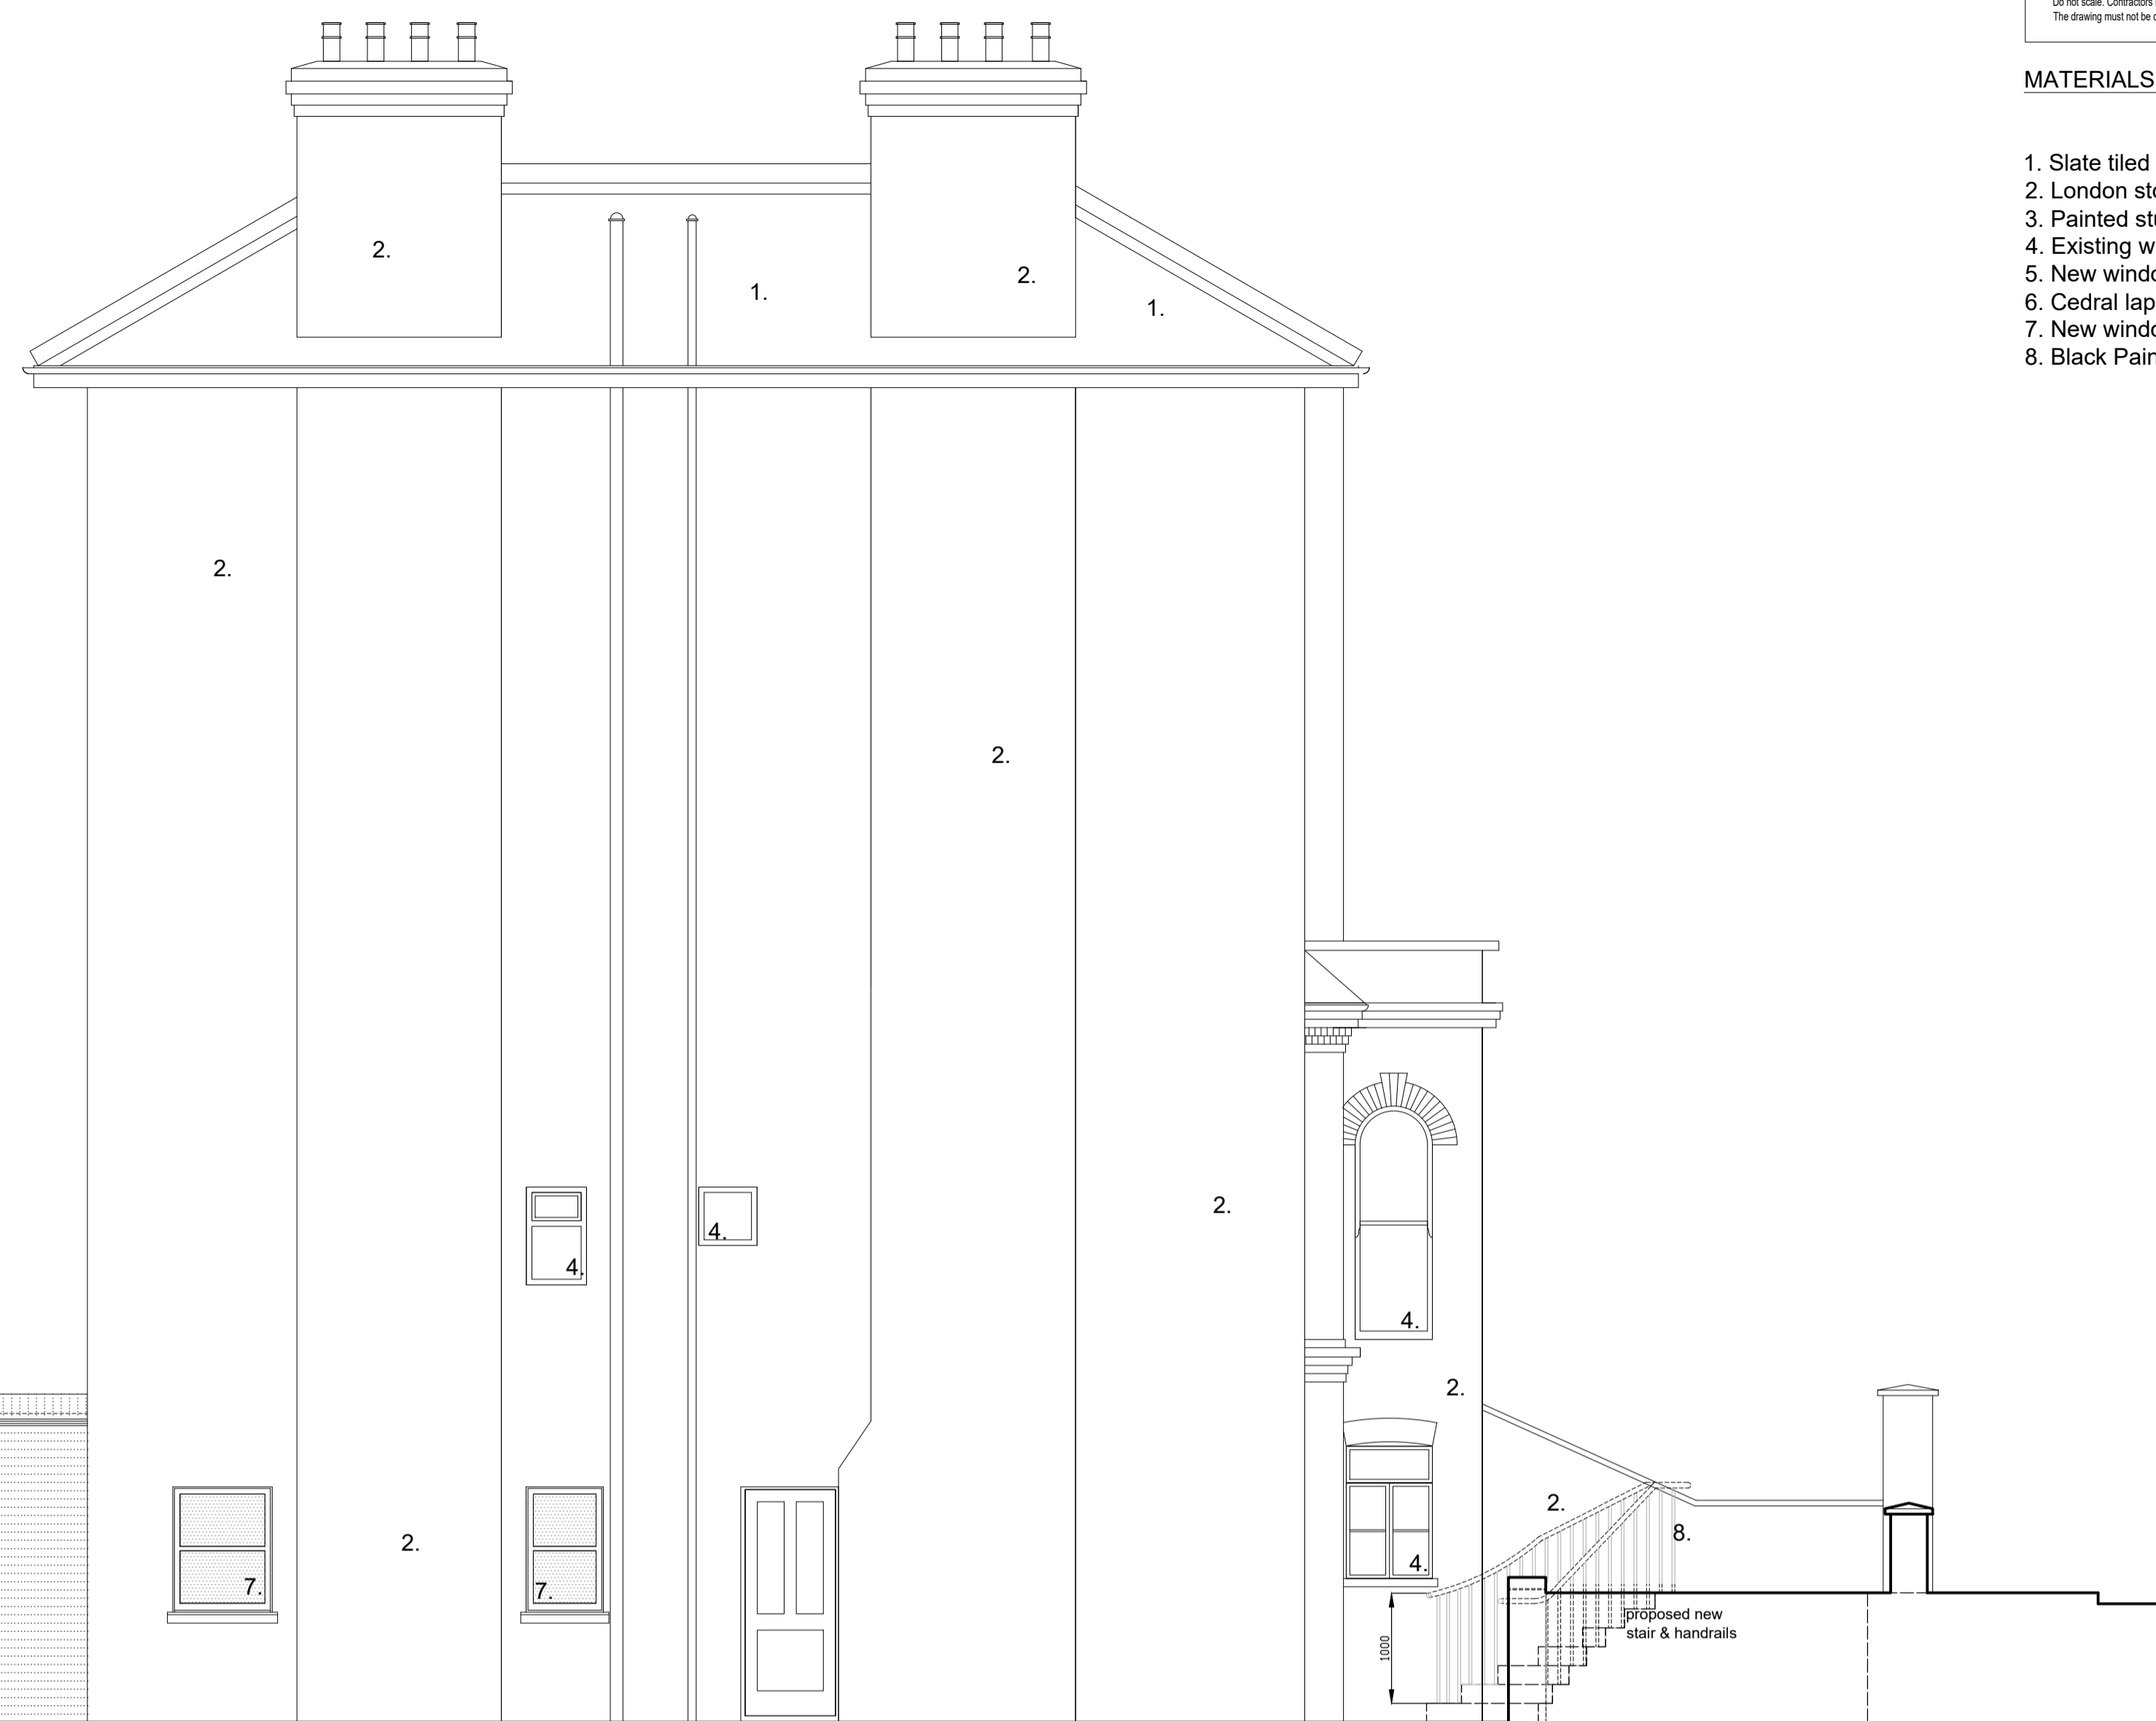


PROPOSED SIDE (South-East) ELEVATION

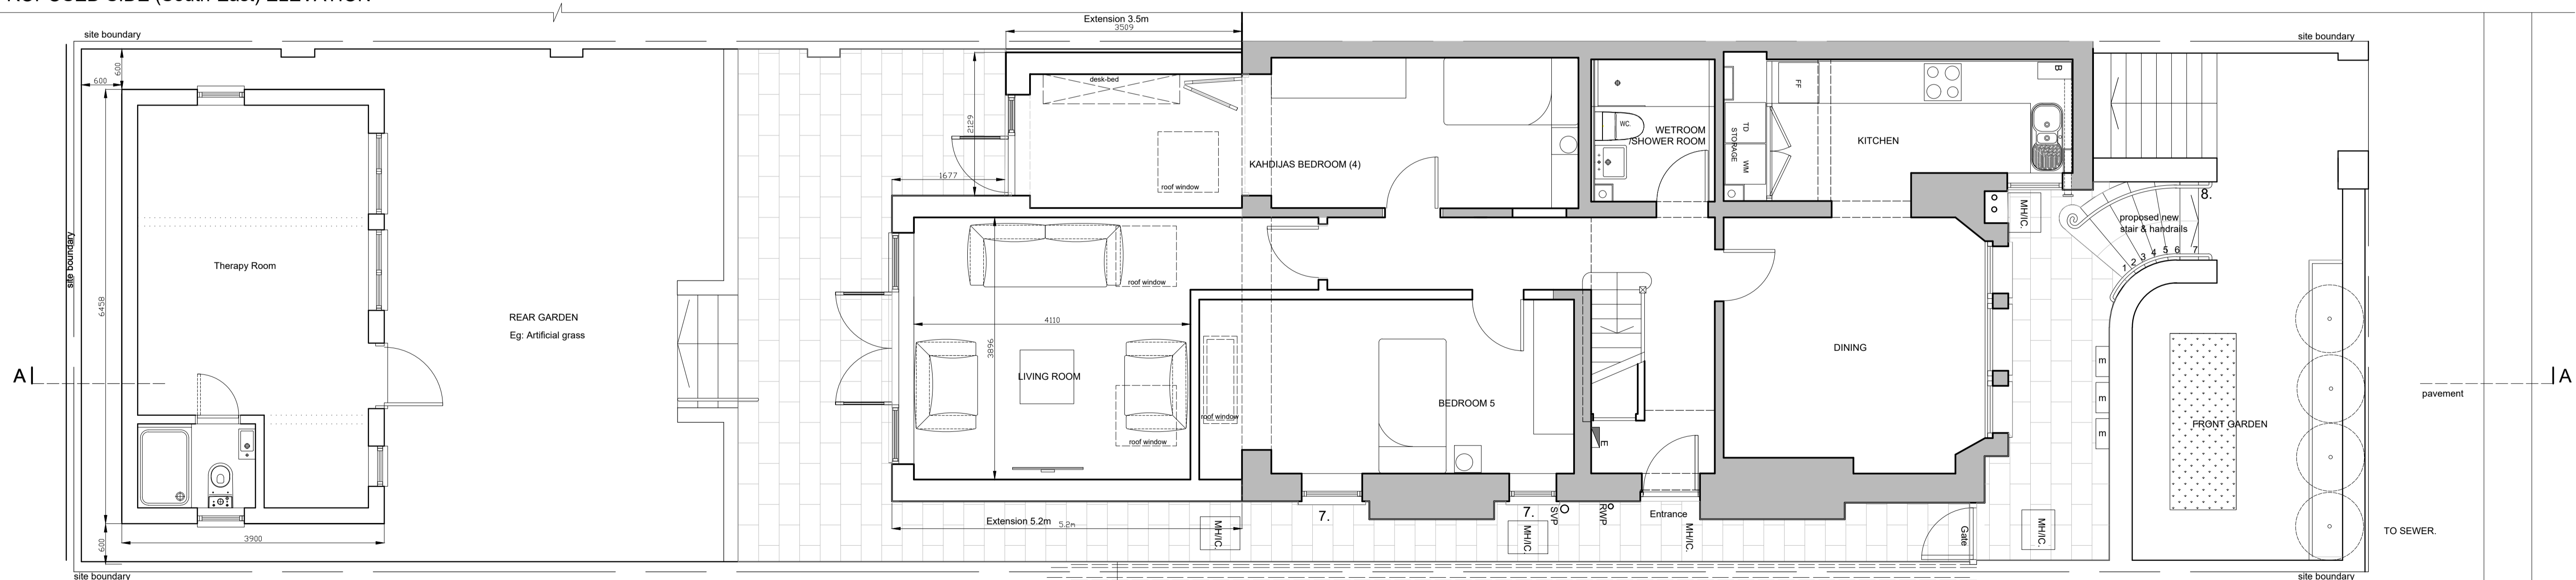

PROPOSED LOWER GROUND FLOOR PLAN

HATCH DENOTES EXISTING WALLS

4C SOUTH VILLAS.

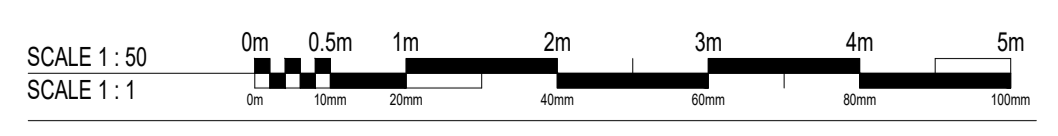

Revision A : Drawing amended
Revision B : 27.04.18 Drawing amended

Client :	Ms Omar
Project :	Lower Maisonette 4C South Villas, London, NW1 9BS.
Dwg Title :	Proposed Lower Ground floor plan & Prop. (South/east) Side Elev.
Dwg No :	1138 - P007B
Scale :	1:50 @ A1
Date :	18. 08. 16