



**MATERIALS LEGEND**

1. Slate tiled roof
2. London stock bricks(buff yellow)
3. Painted stucco/ plaster
4. Existing window
5. New window/door
6. Cedral lap weather board colour TBC.
7. New window with obscured glass
8. Black Painted metal railings

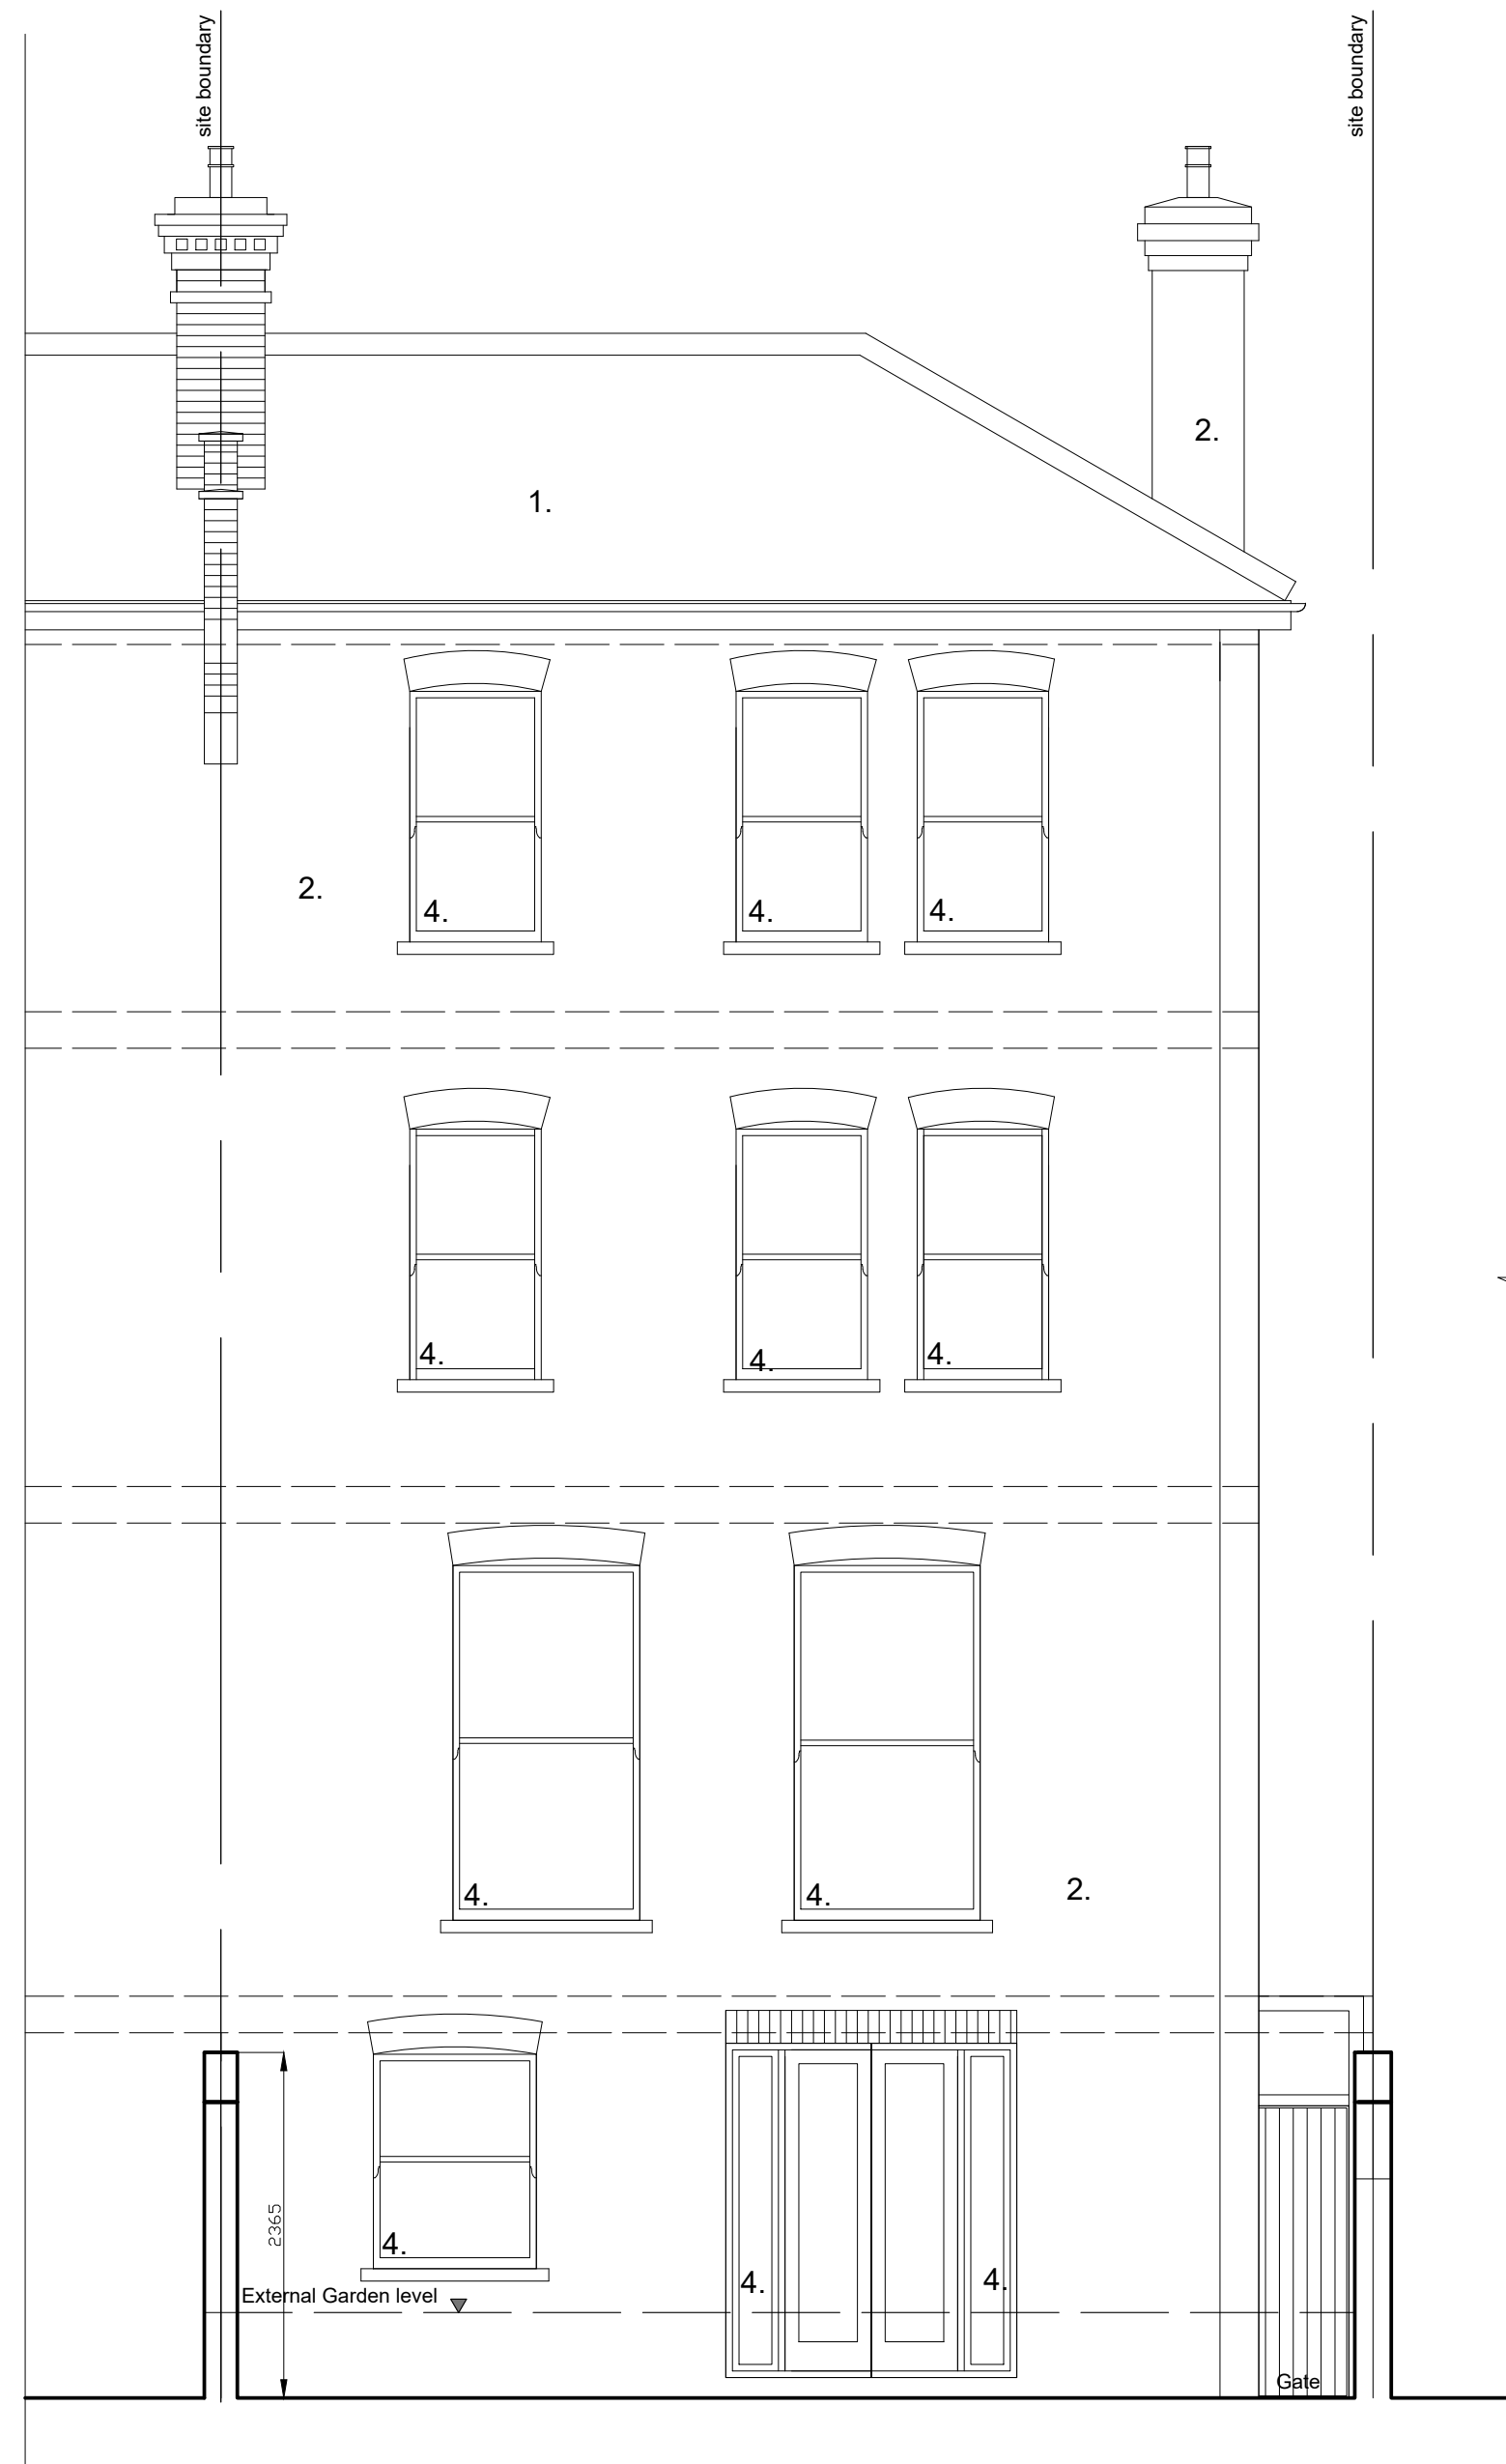

EXISTING REAR ELEVATION

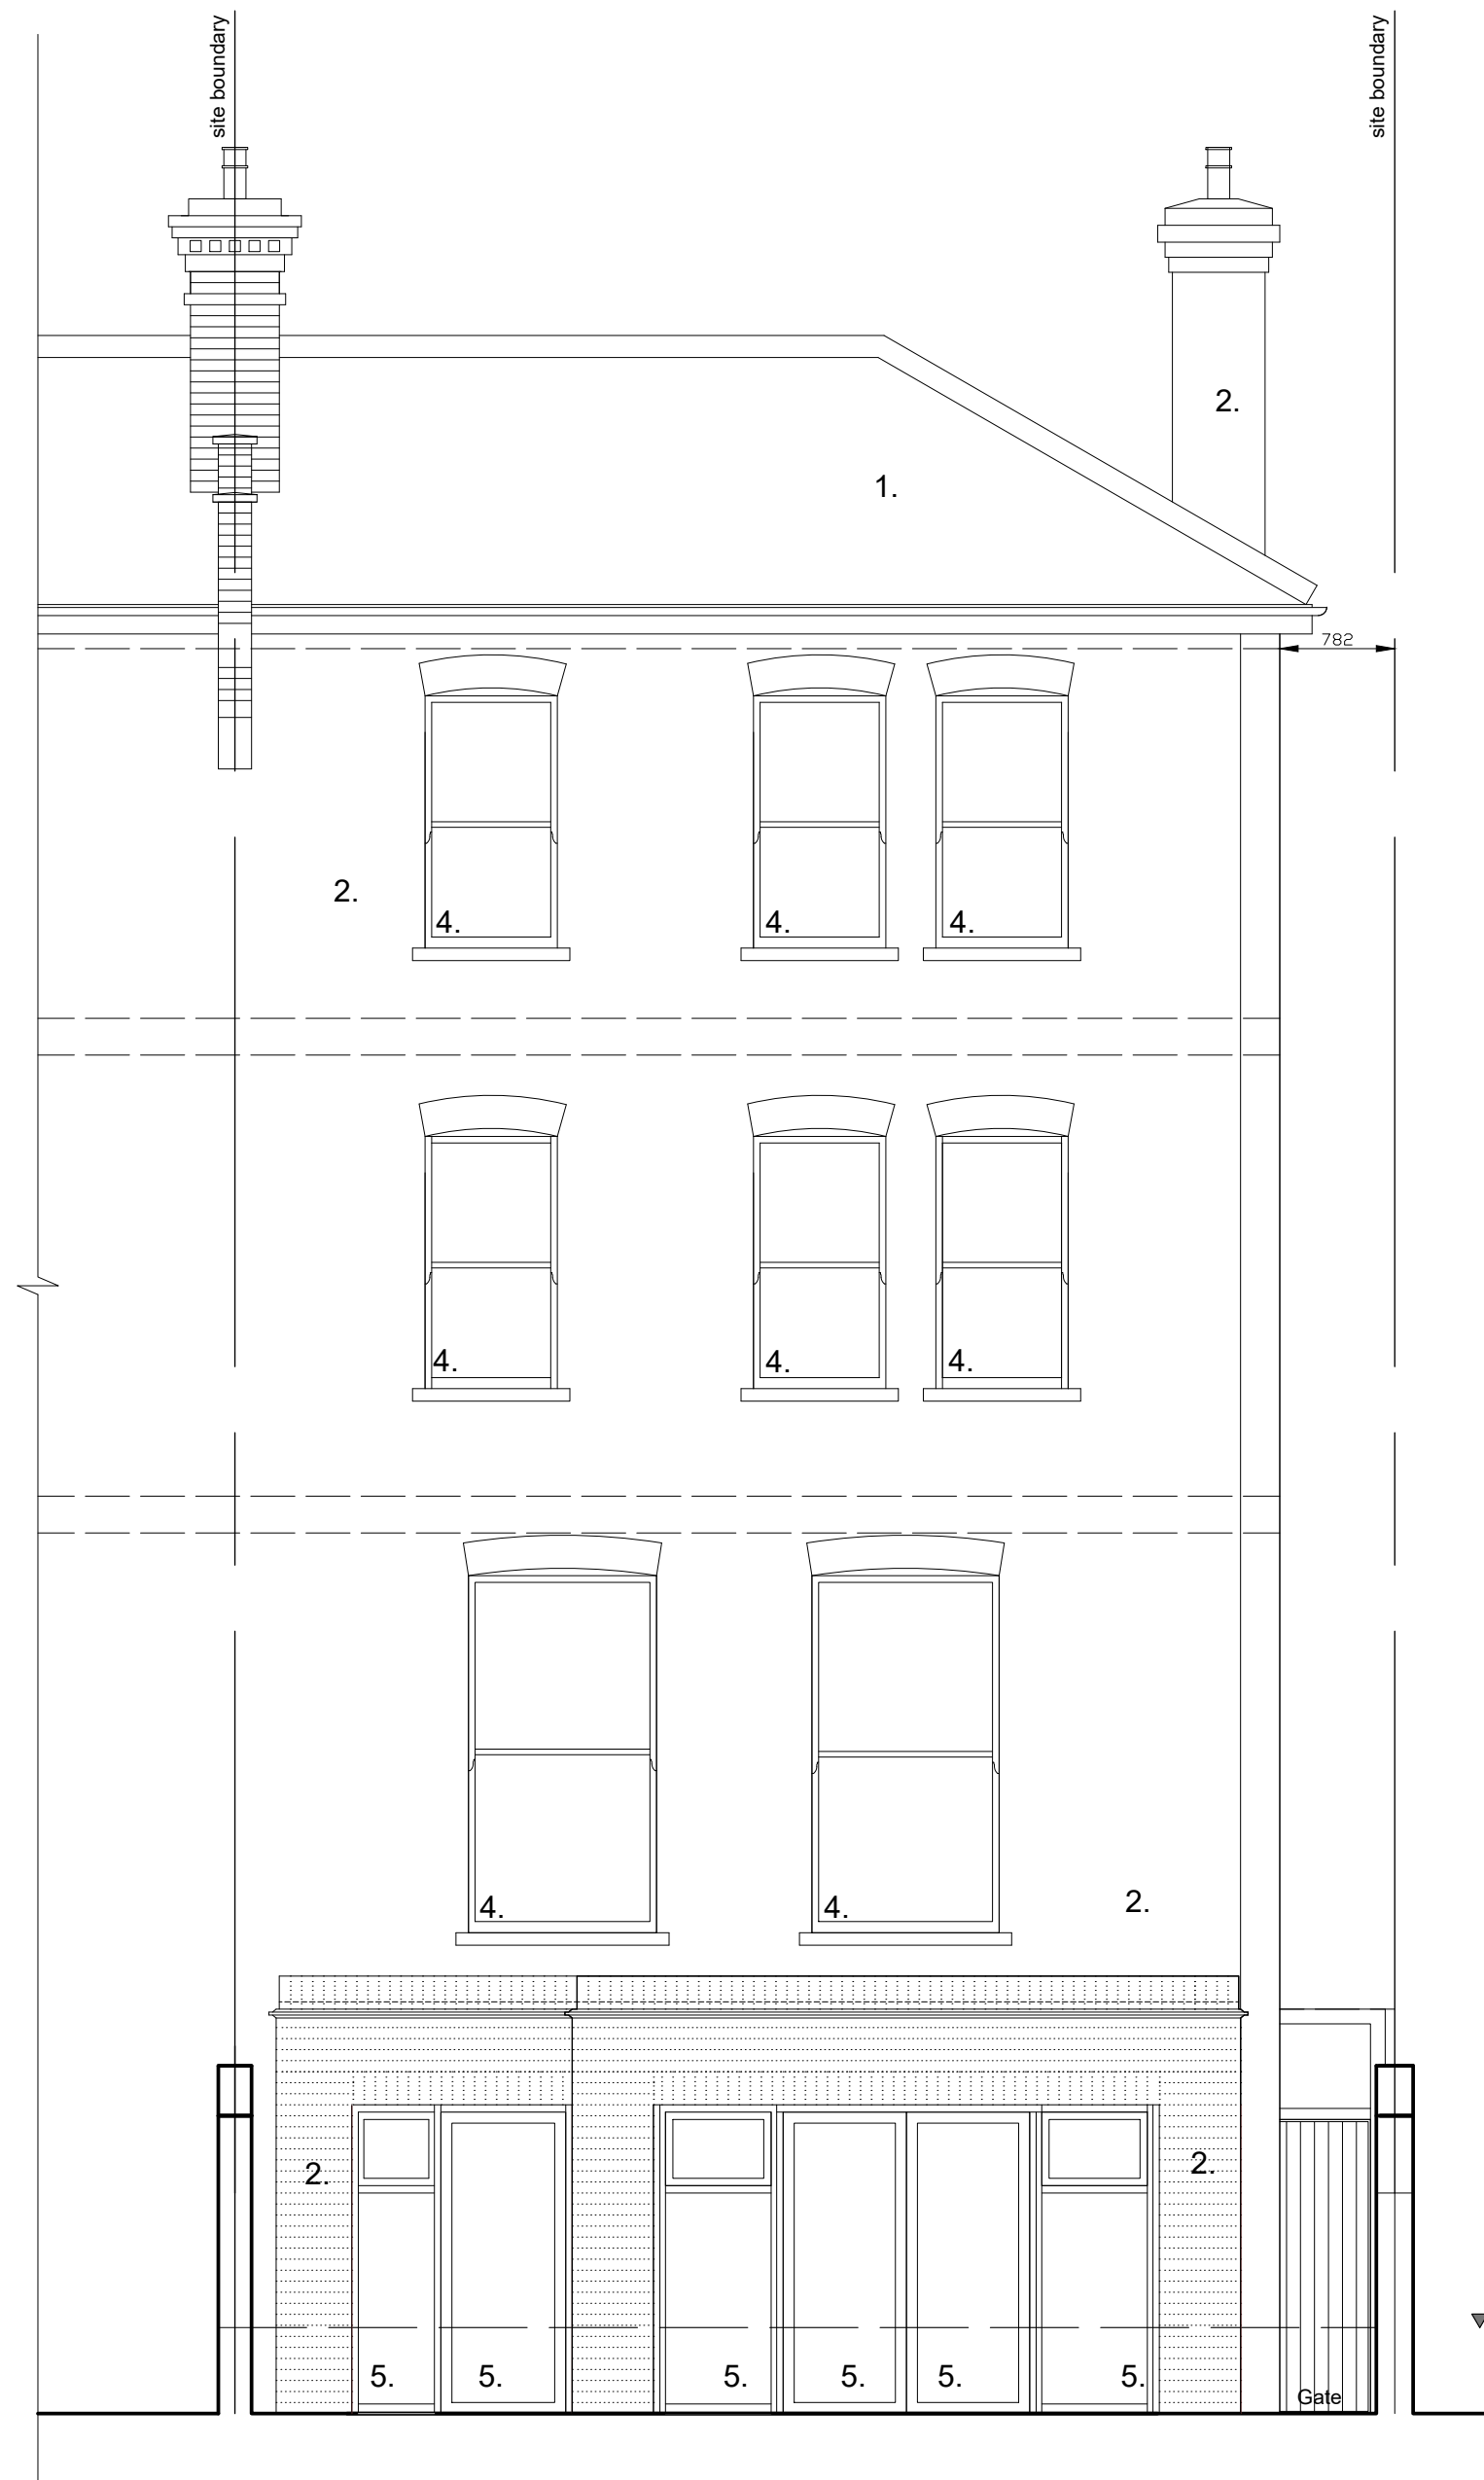


PROPOSED REAR ELEVATION



EXISTING & PROPOSED FRONT ELEVATION  
(NO CHANGE)

**4C SOUTH VILLAS.  
PROPOSED FRONT AND REAR ELEVATIONS**

 

Revision A : Drawing amended  
Revision B : 27.04.18 Drawing amended



Client :	Ms Omar
Project :	Lower Maisonette 4C South Villas, London, NW1 9BS.
Dwg Title :	Existing and Proposed Rear and Front Elevations.
Dwg No :	1138 - P008B
Scale :	1:50 @ A1
Date :	18. 08. 16