



**MATERIALS LEGEND**

1. Slate tiled roof
2. London stock bricks(buff yellow)
3. Painted stucco/ plaster
4. Existing window
5. New window/door
6. Cedral lap weather board colour TBC.
7. New window with obscured glass
8. Black Painted metal railings

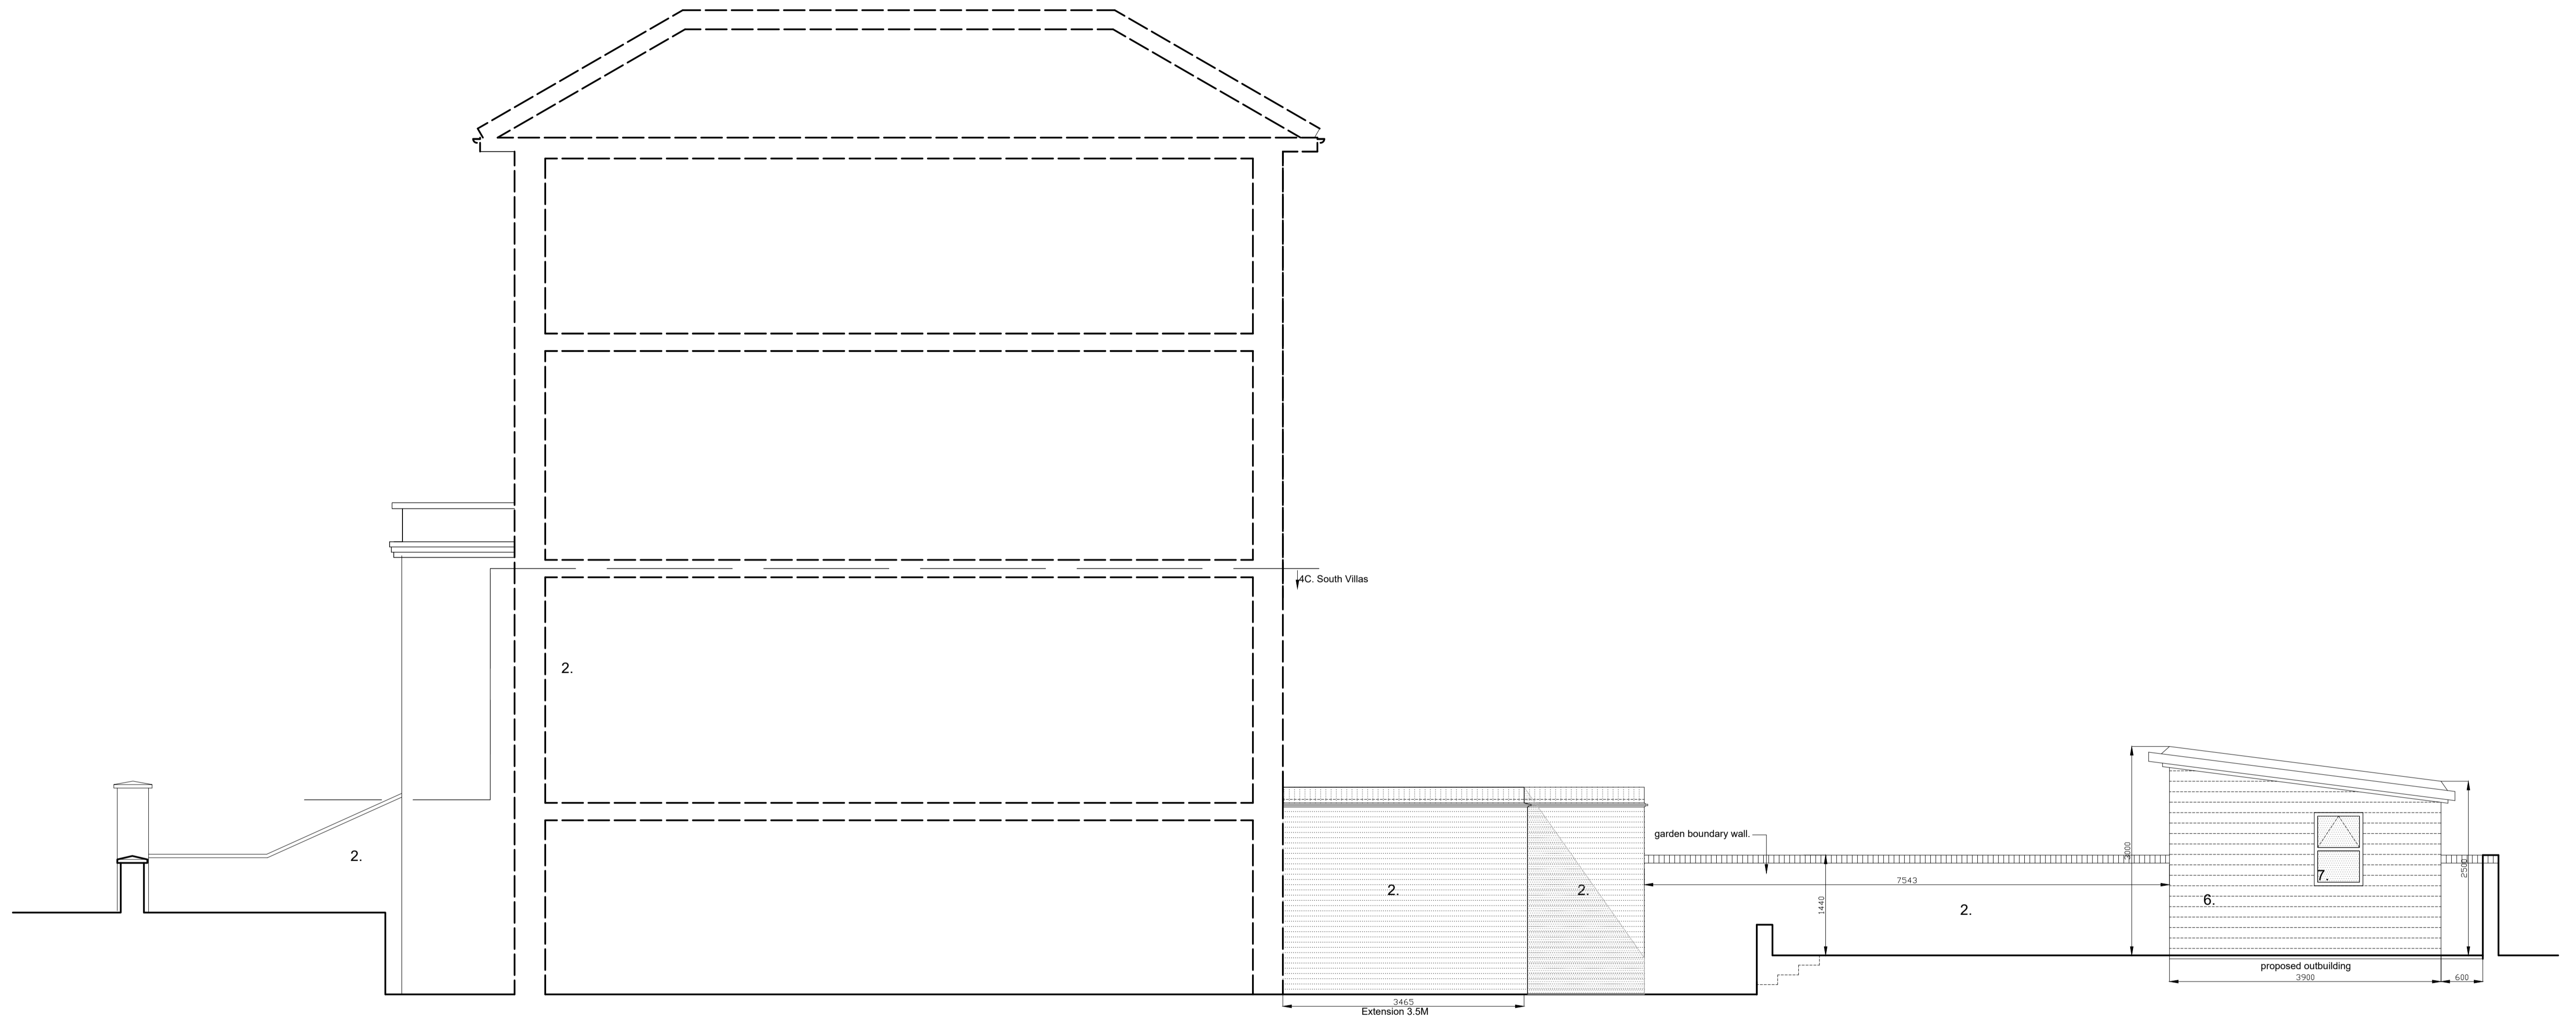

PROPOSED SIDE (South-West) ELEVATION

4C SOUTH VILLAS.

 

Client :	Ms Omar
Project :	Lower Maisonette 4C South Villas, London, NW1 9BS.
Dwg Title :	Proposed Lower Ground floor plan & Prop. (South/east) Side Elev.
Dwg No :	1138 - P009
Scale :	1:50 @ A1
Date :	30. 04.18