


Apartment 2.02 St Pancras Chambers


Drawings Index –

Drawings 01 – 08 - Existing plans


- 01 – Room 1 – Existing plans – Mezzanine level - South and West elevations and plan
- 02 – Room 1 – Existing plans – Mezzanine level - North and East Elevations and plan
- 03 – Room 1 – Existing plans – Bathroom - South and West elevations and plan
- 04 – Room 1 – Existing plans – Bathroom - North and East Elevations and plan
- 05 – Room 2 – Existing plans - South and West elevations and plan
- 06 – Room 2 – Existing plans - North and East Elevations and plan
- 07 – Room 3 – Existing plans - South and West elevations and plan
- 08 – Room 3 – Existing plans- North and East Elevations and plan

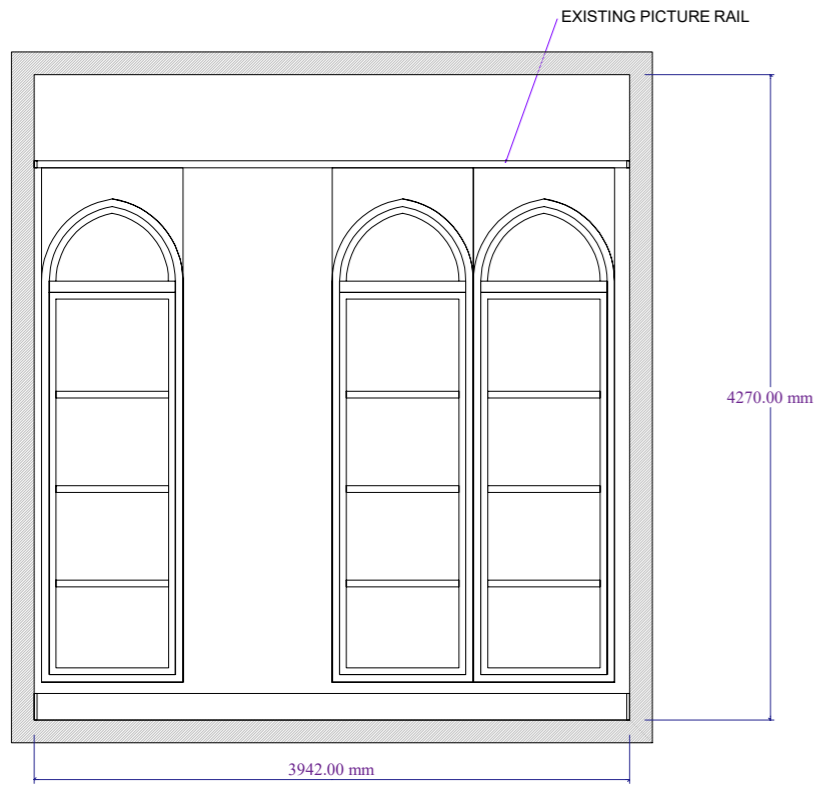


ROOM 1 - SOUTH ELEVATION

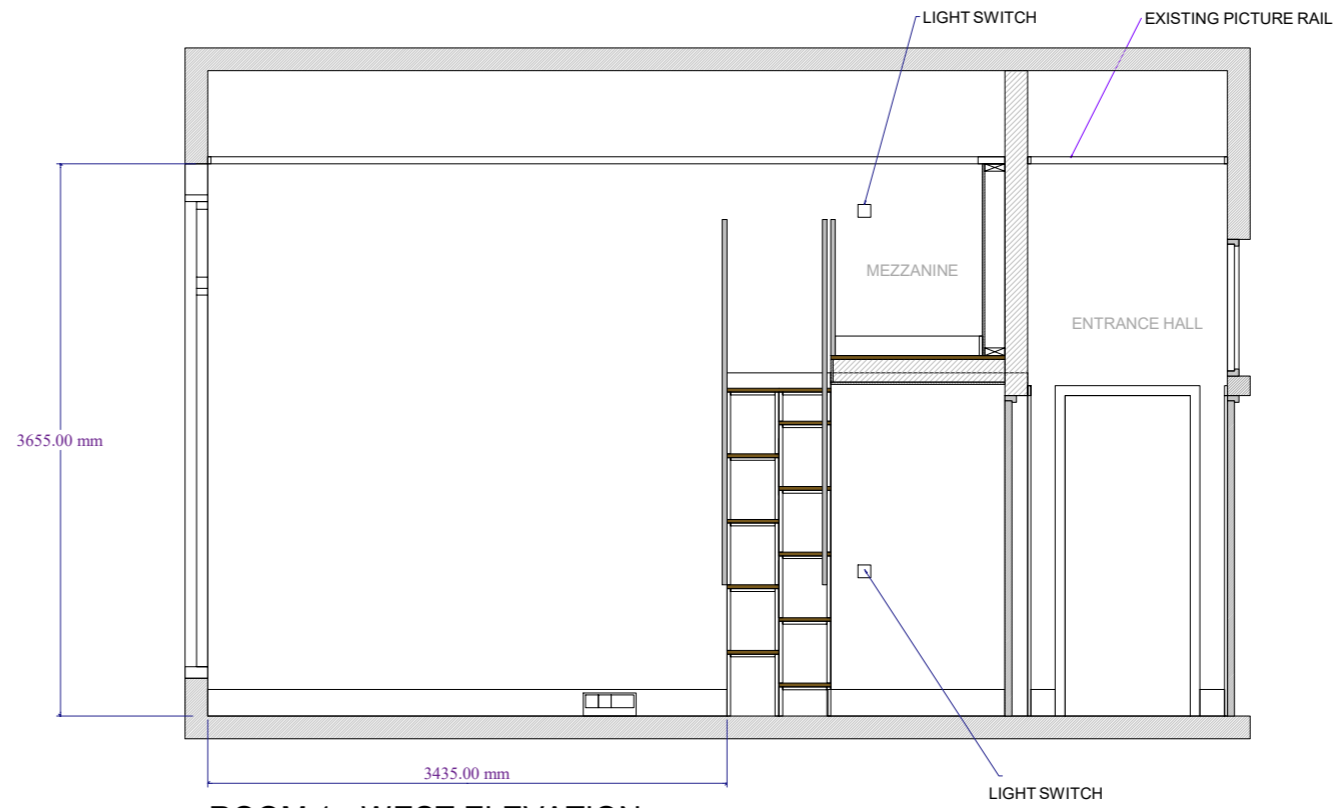

ROOM 1 - WEST ELEVATION

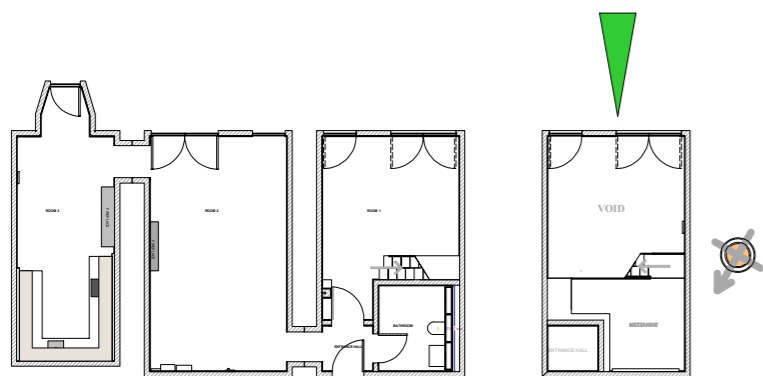

APARTMENT 2 - 02 ST PANCRAS CHAMBERS
- APARTMENT OVERVIEW

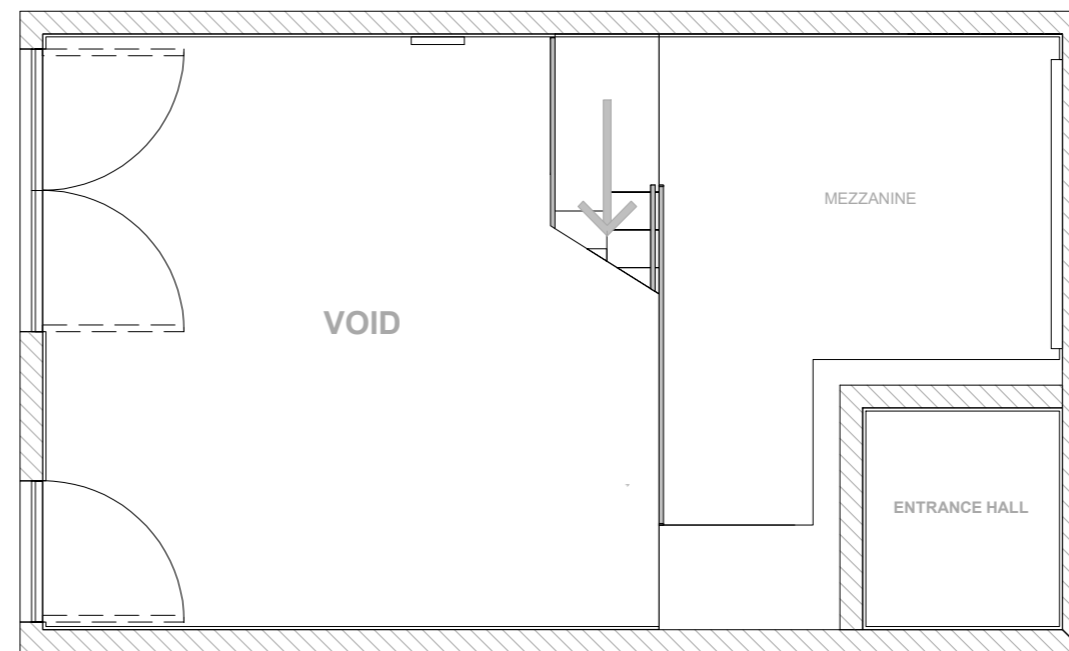

ROOM 1 - MEZZANINE LEVEL PLAN

PROJECT
APARTMENT 2.02 ST PANCRAS CHAMBERS


AREA
ROOM 1 - INCLUDING MEZZANINE

DRAWING NUMBER
SPC2.02 - 01


DRAWING TITLE
EXISTING PLANS - ROOM 1
SOUTH ELEVATION, WEST ELEVATION AND PLAI

SCALE
1:50 @ A3


DATE
28.04.2018

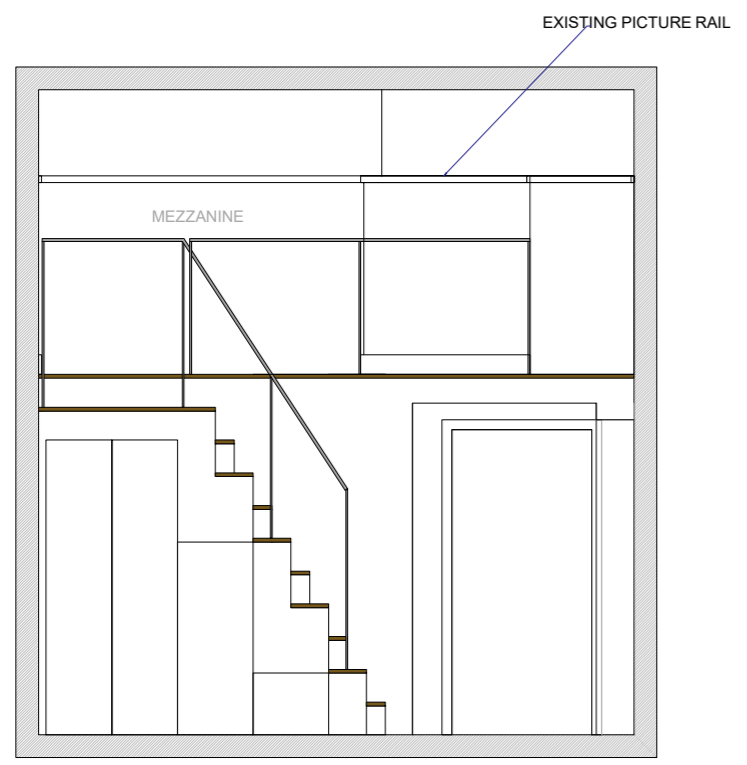


ROOM 1 - NORTH ELEVATION

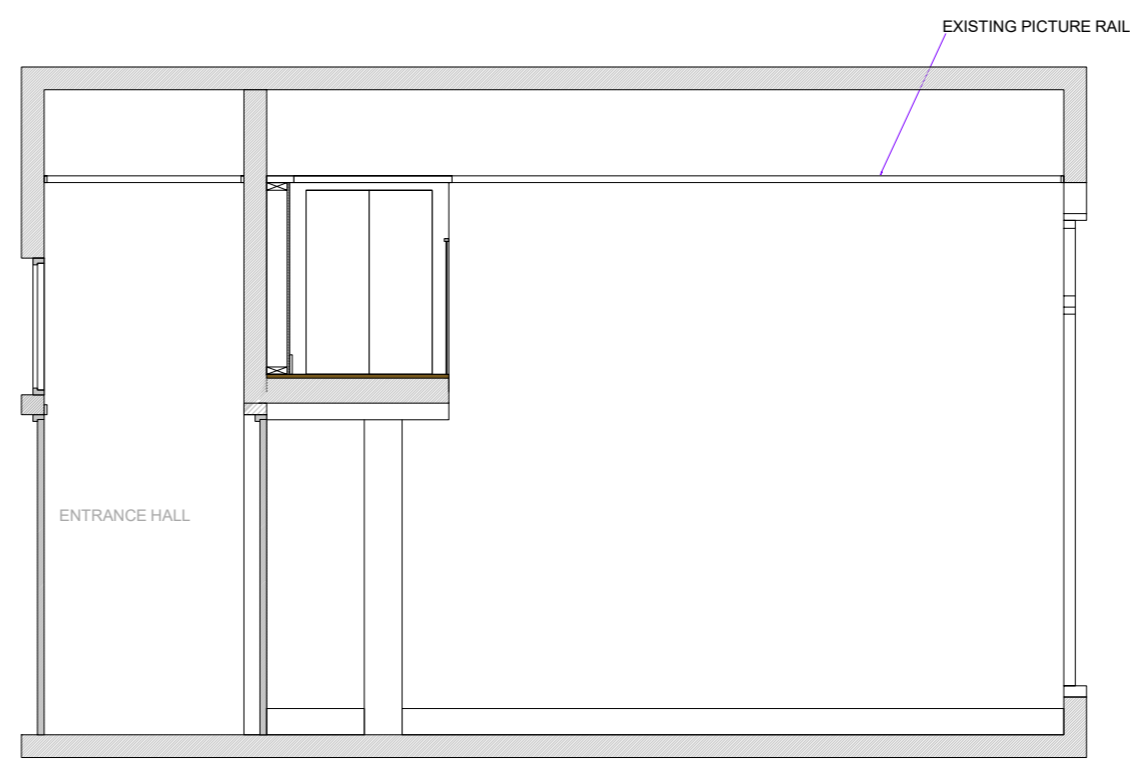

ROOM 1 - EAST ELEVATION

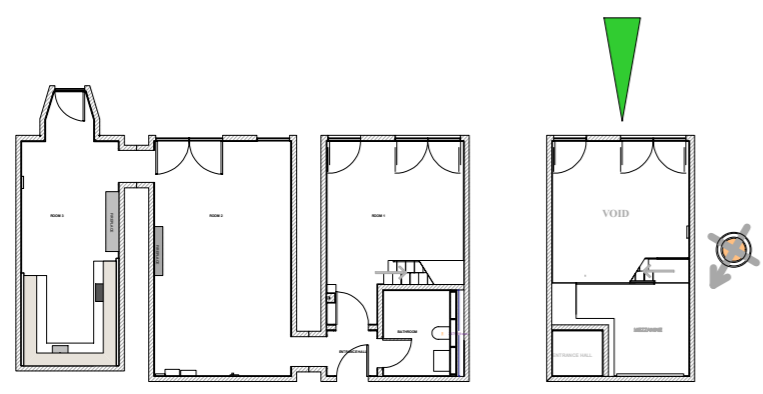


APARTMENT 2 - 02 ST PANCRAS CHAMBERS
- APARTMENT OVERVIEW

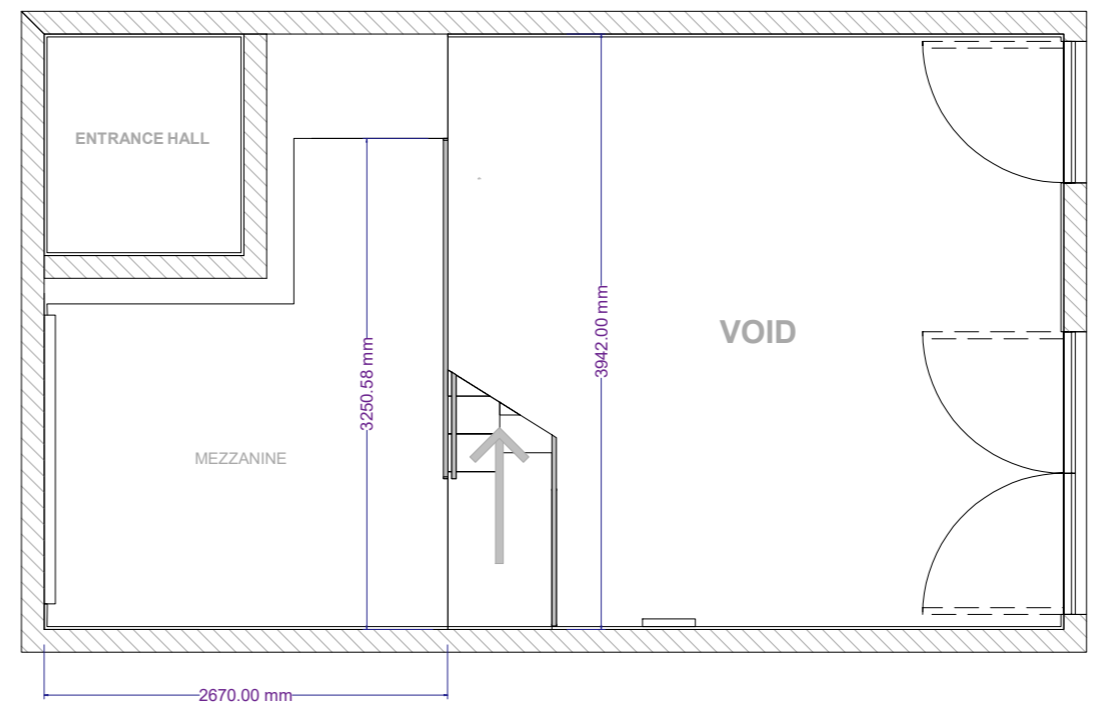


ROOM 1 - MEZZANINE LEVEL PLAN


PROJECT	
APARTMENT 2.02 ST PANCRAS CHAMBERS	
AREA	
ROOM 1 - INCLUDING MEZZANINE	
DRAWING NUMBER	
SPC2.02 - 02	
DRAWING TITLE	
EXISTING PLANS - ROOM 1 NORTH ELEVATION, EAST ELEVATION AND PLAN	
SCALE	DATE
1:50 @ A3	28.04.2018

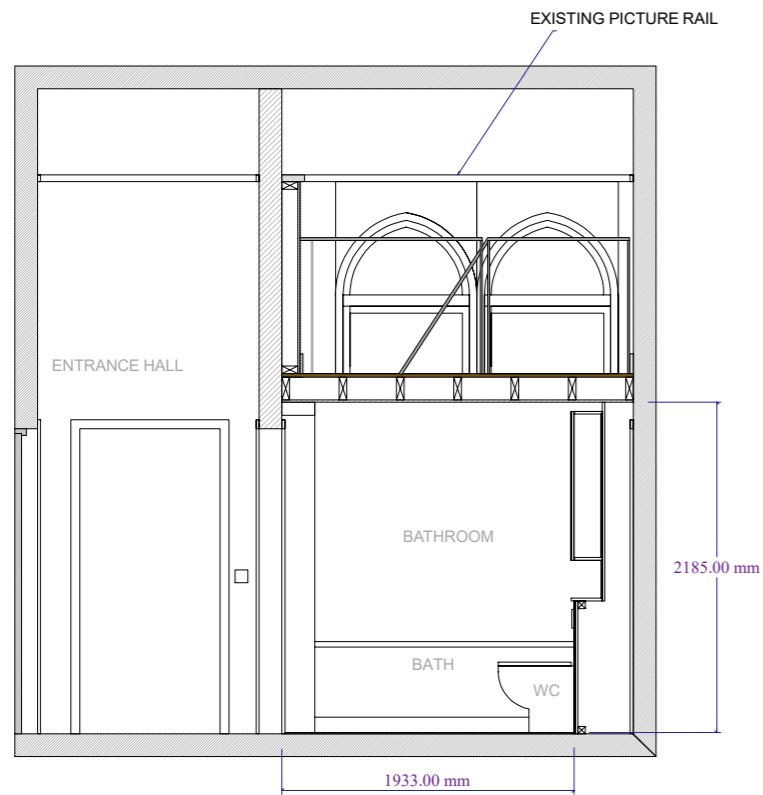


BATHROOM / MEZZANINE - SOUTH ELEVATION

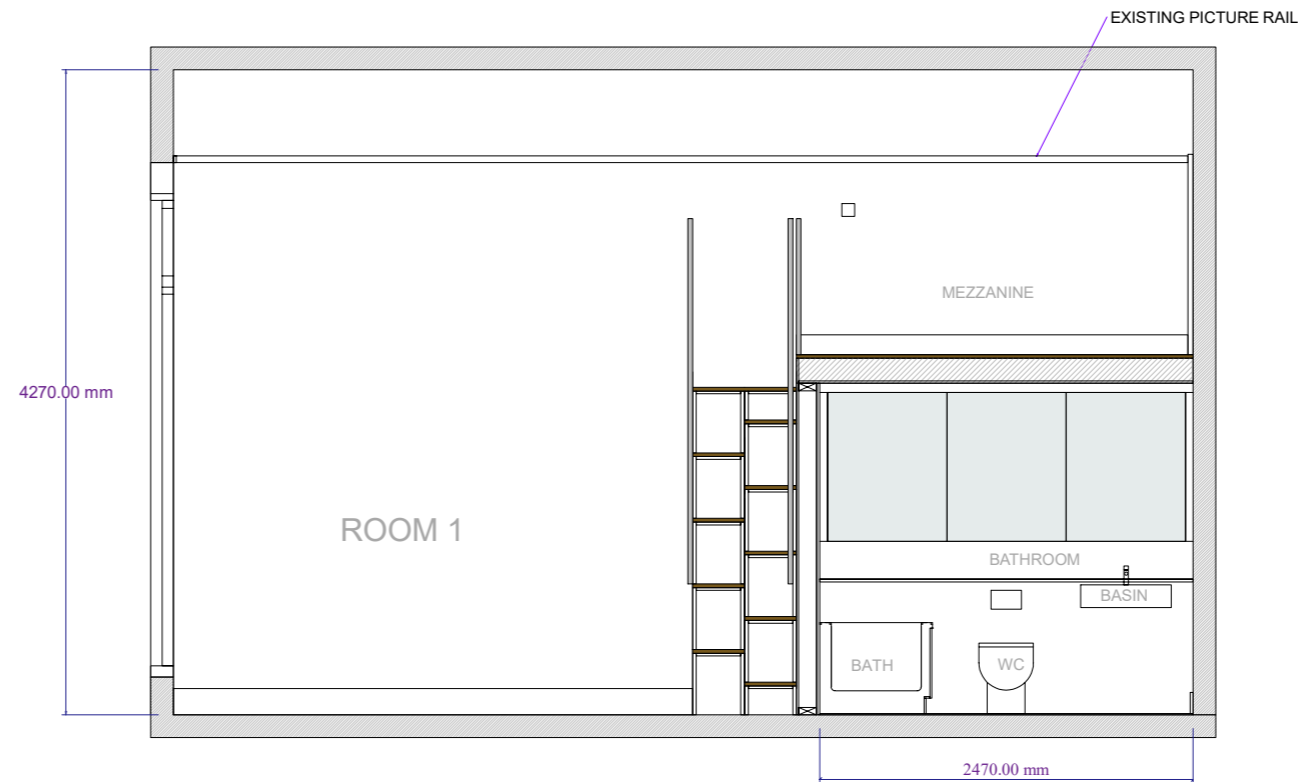

BATHROOM / MEZZANINE - WEST ELEVATION

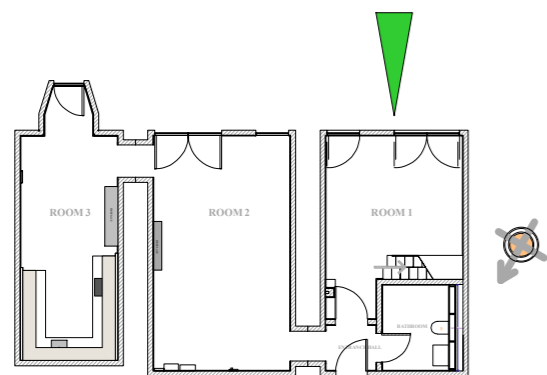

APARTMENT 2 - 02 ST PANCRAS CHAMBERS
- APARTMENT OVERVIEW

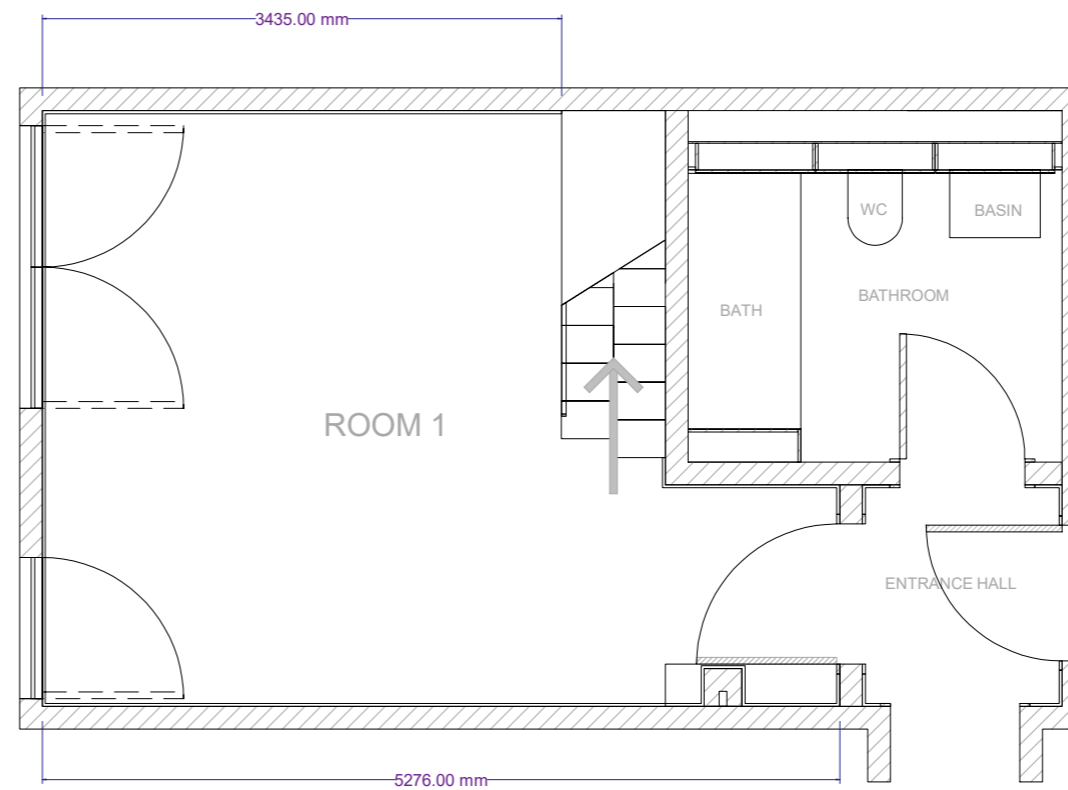

ROOM 1 AND BATHROOM - PLAN

PROJECT
APARTMENT 2.02 ST PANCRAS CHAMBERS


AREA
ROOM 1 - INCLUDING BATHROOM AND
ENTRANCE HALL

DRAWING NUMBER
SPC2.02 - 03

DRAWING TITLE
EXISTING PLANS - ROOM 1
SOUTH ELEVATION, WEST ELEVATION AND PLAN

SCALE
1:50 @ A3


DATE
28.04.2018

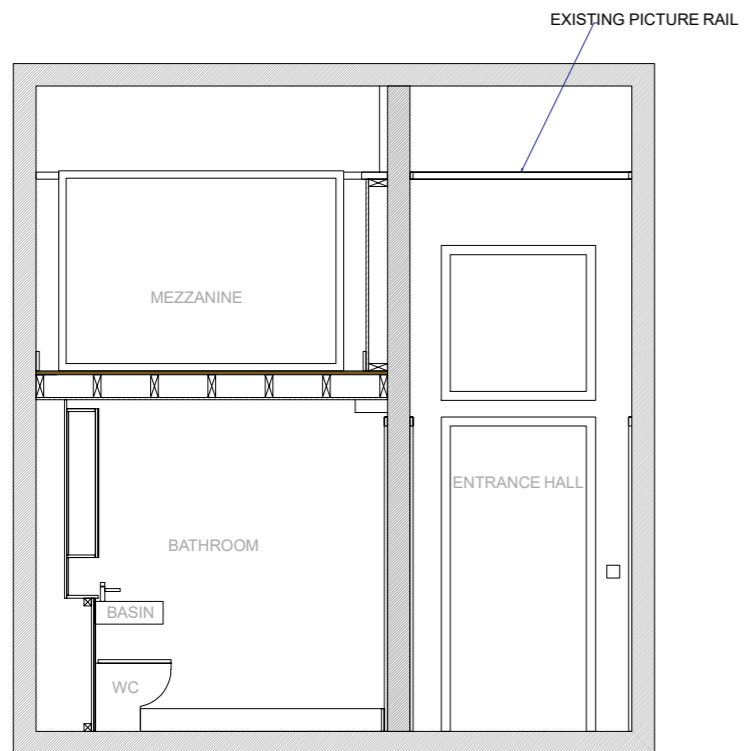


BATHROOM / MEZZANINE - NORTH ELEVATION



BATHROOM / MEZZANINE - EAST ELEVATION

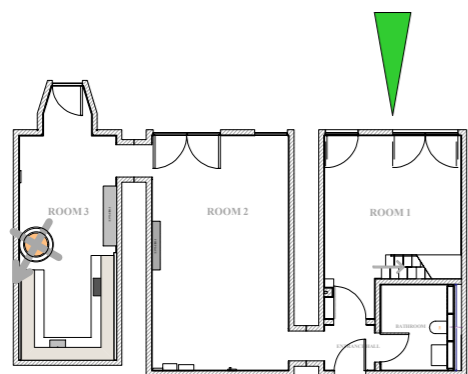


APARTMENT 2 - 02 ST PANCRAS CHAMBERS
- APARTMENT OVERVIEW

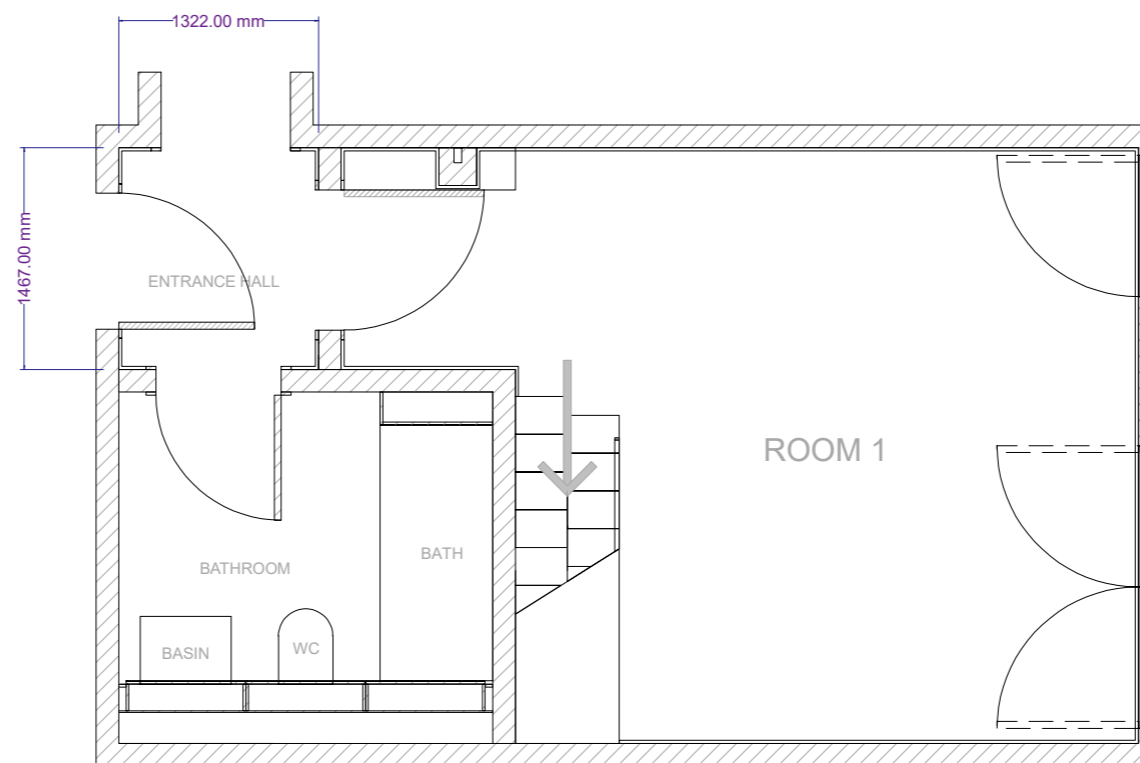


ROOM 1 AND BATHROOM - PLAN


PROJECT	
APARTMENT 2.02 ST PANCRAS CHAMBERS	
AREA	
ROOM 1 - INCLUDING BATHROOM AND ENTRANCE HALL	
DRAWING NUMBER	
SPC2.02 - 04	
DRAWING TITLE	
EXISTING PLANS - ROOM 1 NORTH ELEVATION, EAST ELEVATION AND PLAN	
SCALE	DATE
1:50 @ A3	28.04.2018

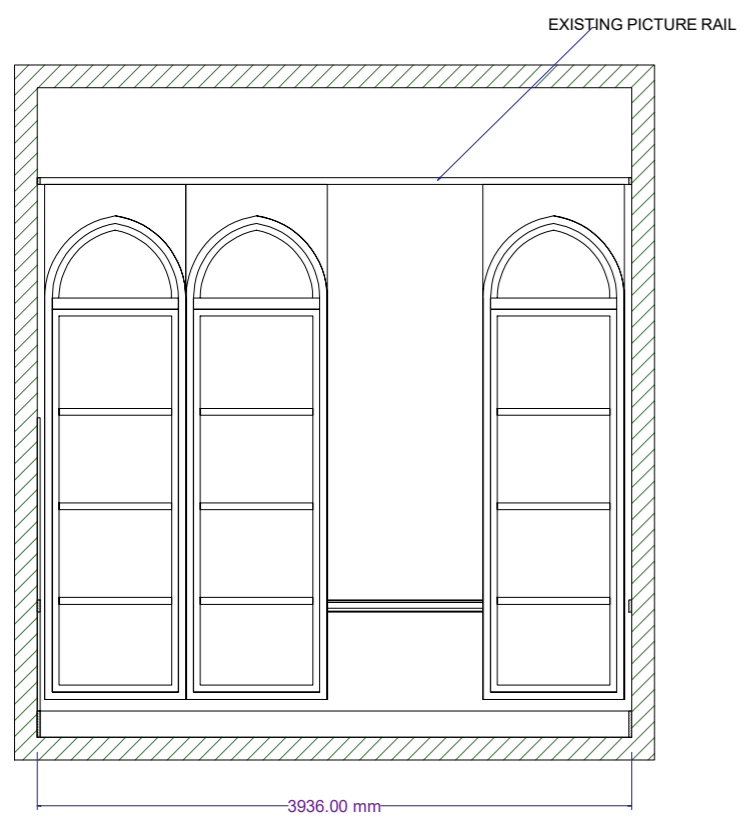


ROOM 2 - SOUTH ELEVATION

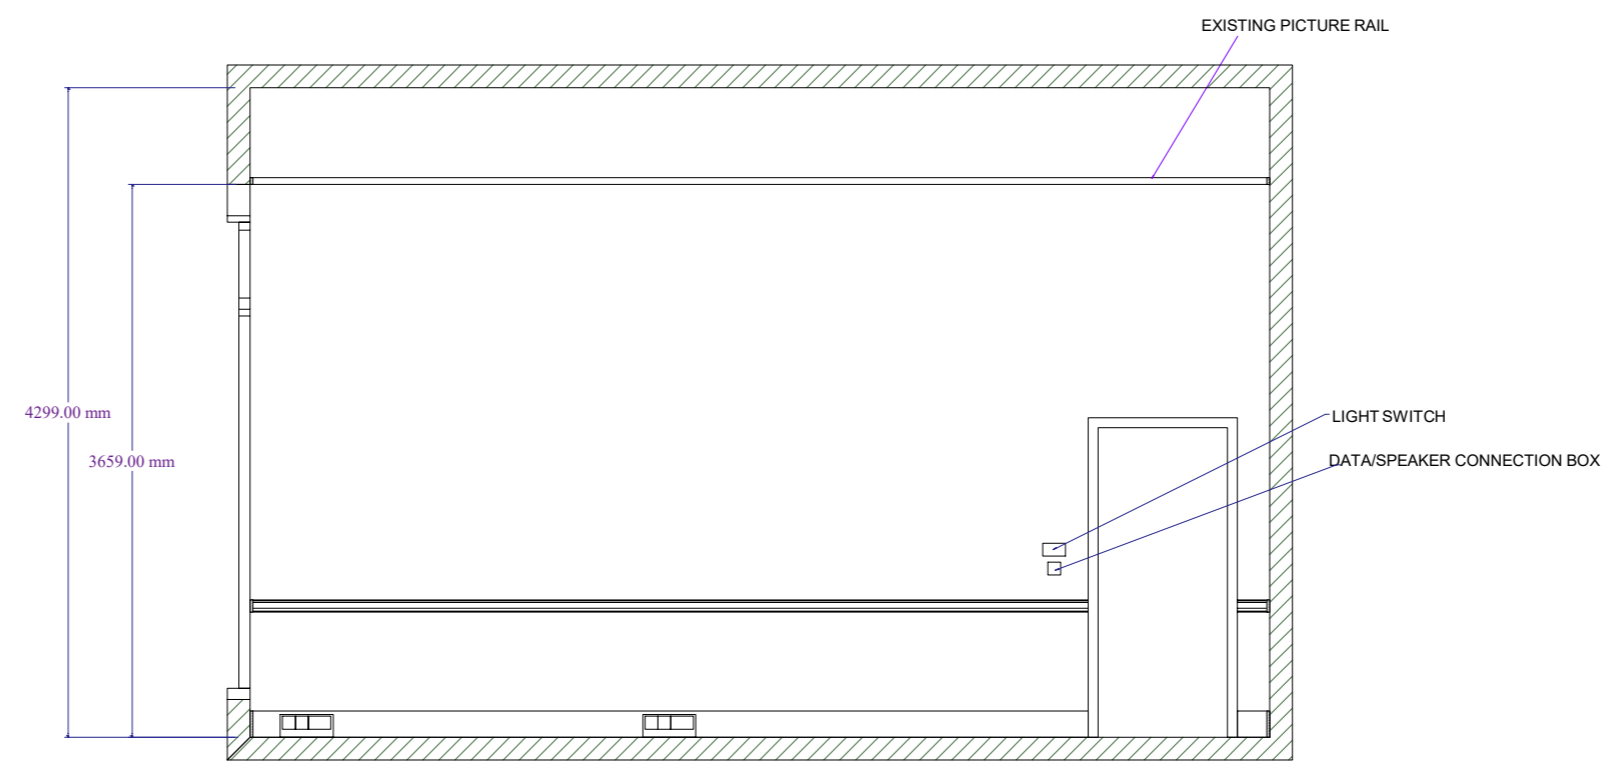

ROOM 2 - WEST ELEVATION

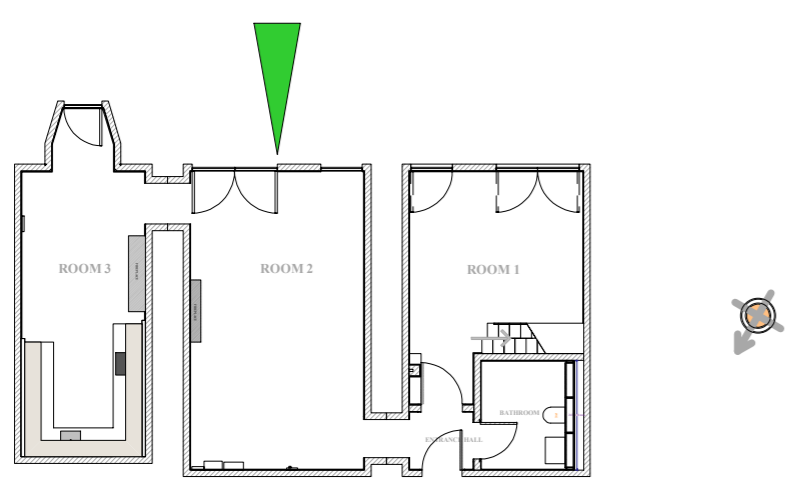


APARTMENT 2 - 02 ST PANCRAS CHAMBERS
- APARTMENT OVERVIEW

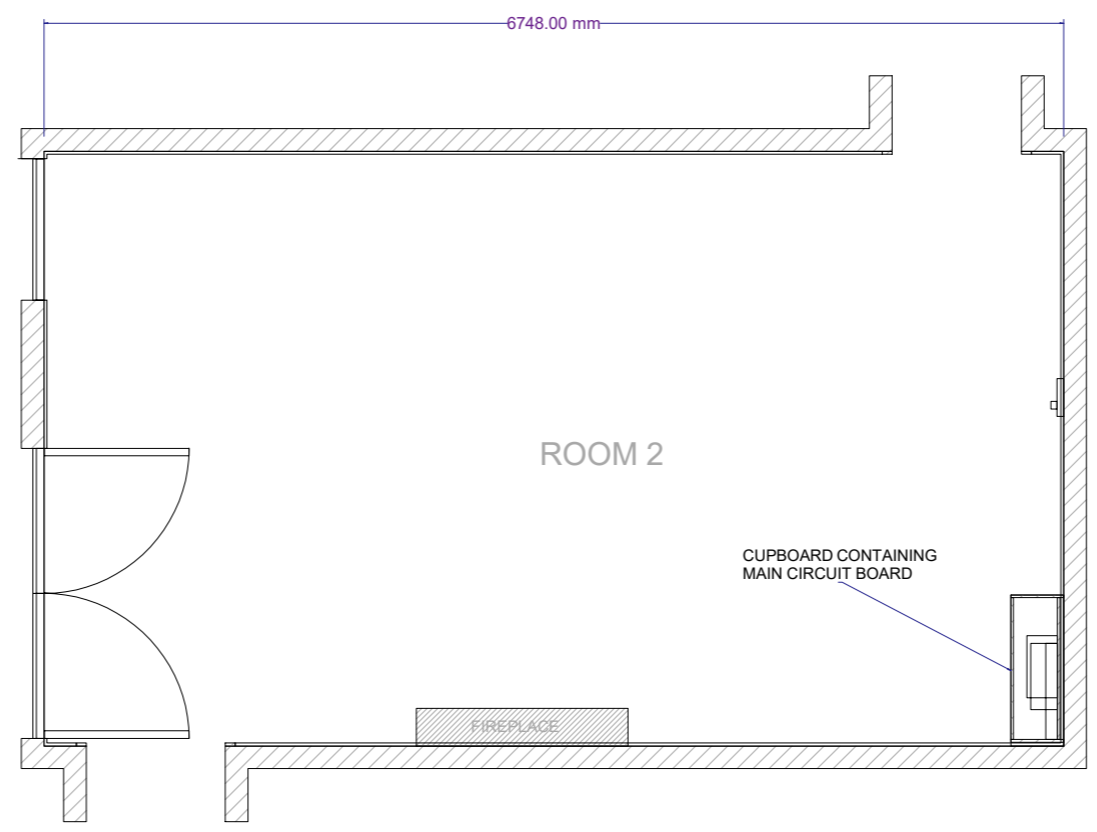


ROOM 2 - PLAN


PROJECT APARTMENT 2.02 ST PANCRAS CHAMBERS	
AREA ROOM 2 - INCLUDING ELECTRICAL BOXES	
DRAWING NUMBER SPC2.02 - 05	
DRAWING TITLE EXISTING PLANS - ROOM 2 SOUTH ELEVATION, WEST ELEVATION AND PLAN	
SCALE 1:50 @ A3	DATE 28.04.2018

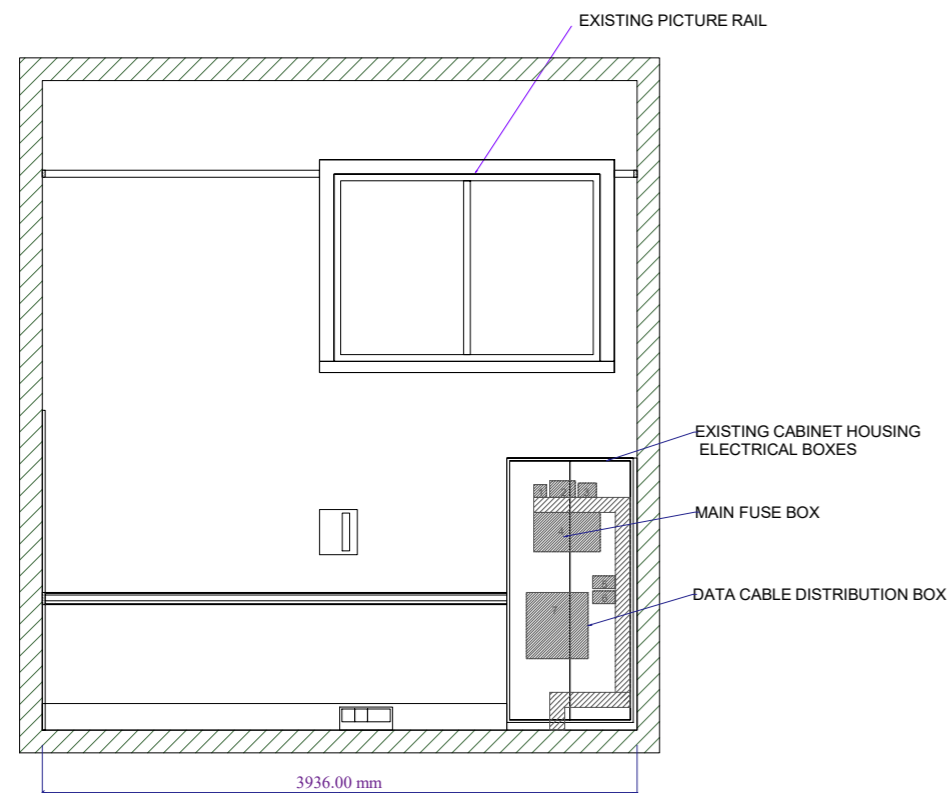


ROOM 2 - NORTH ELEVATION

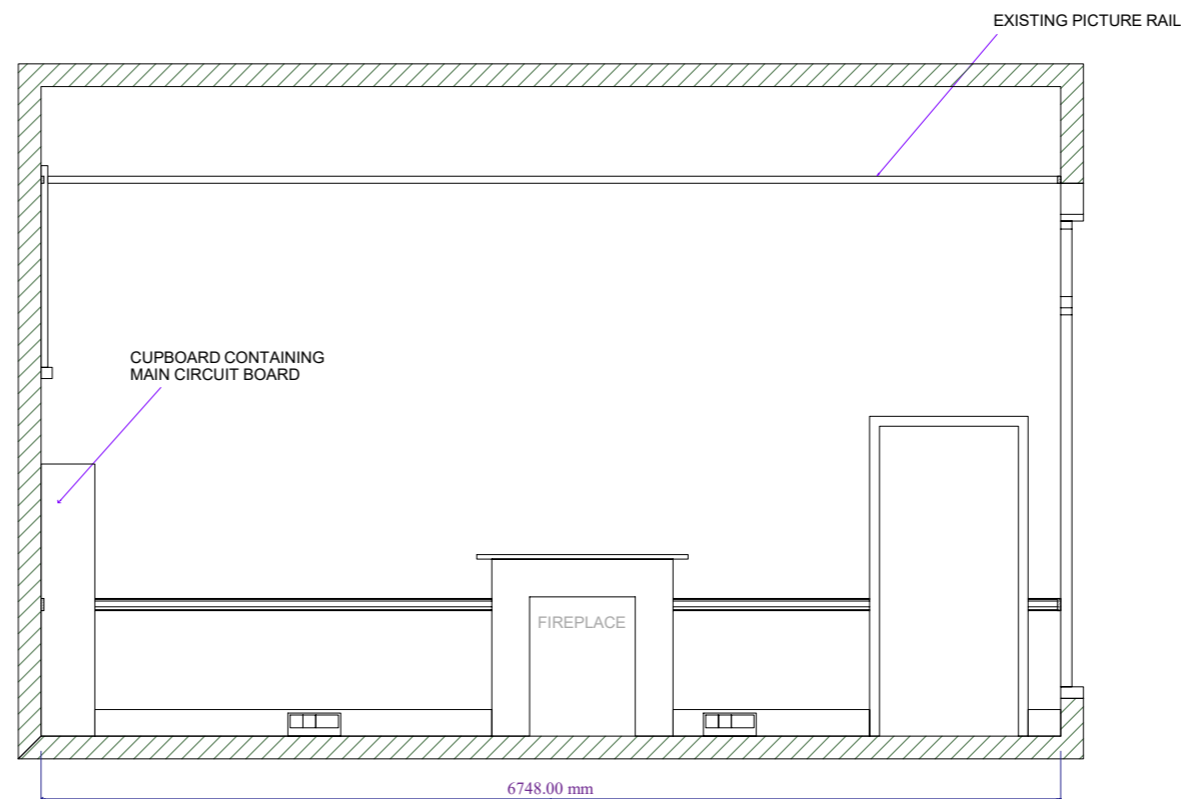

ROOM 2 - EAST ELEVATION

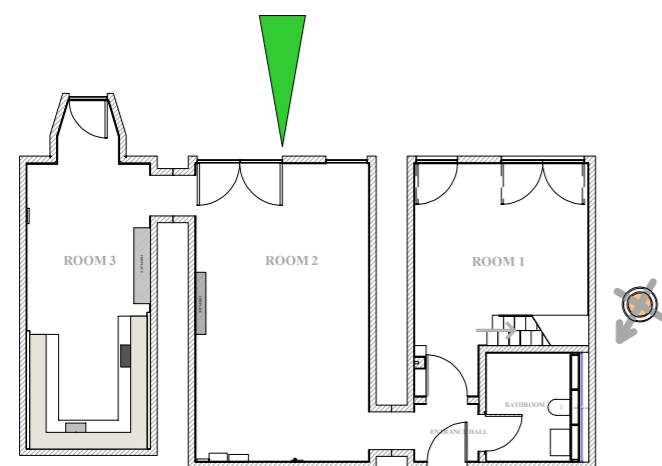

APARTMENT 2 - 02 ST PANCRAS CHAMBERS
- APARTMENT OVERVIEW

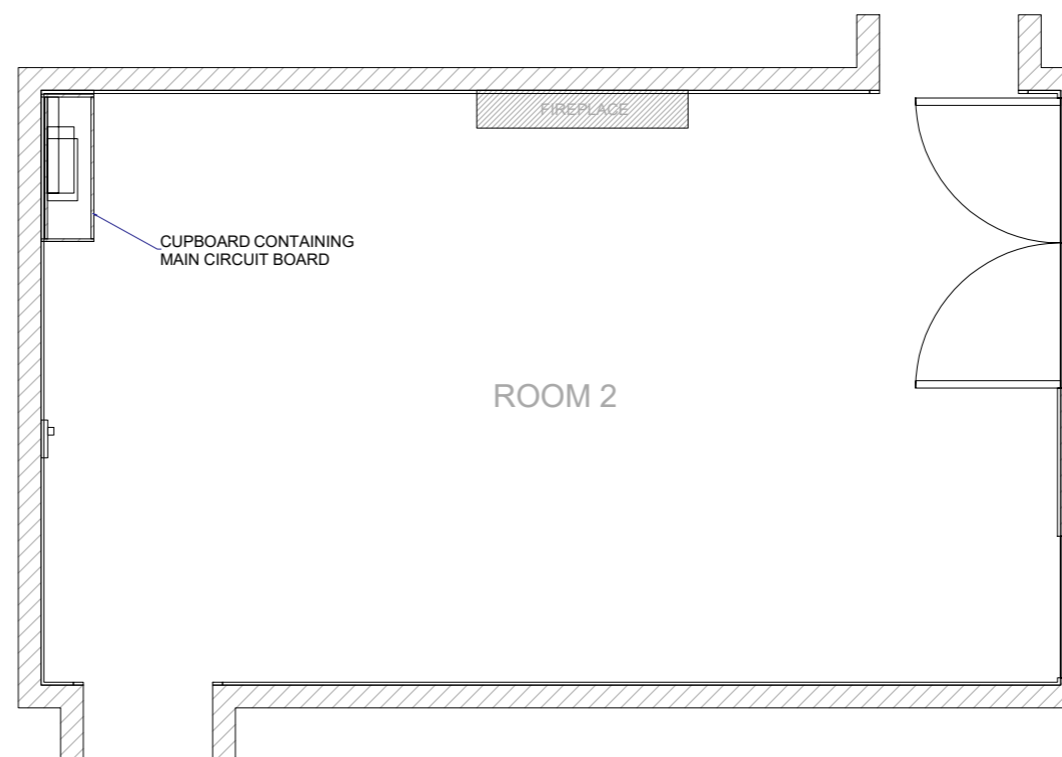

ROOM 2 - PLAN


PROJECT
APARTMENT 2.02 ST PANCRAS CHAMBERS

AREA
ROOM 2 - INCLUDING ELECTRICAL BOXES


DRAWING NUMBER
SPC2.02 - 06

DRAWING TITLE
EXISTING PLANS - ROOM 2
NORTH ELEVATION, EAST ELEVATION AND PLAN


SCALE 1:50 @ A3	DATE 28.04.2018
--------------------	--------------------

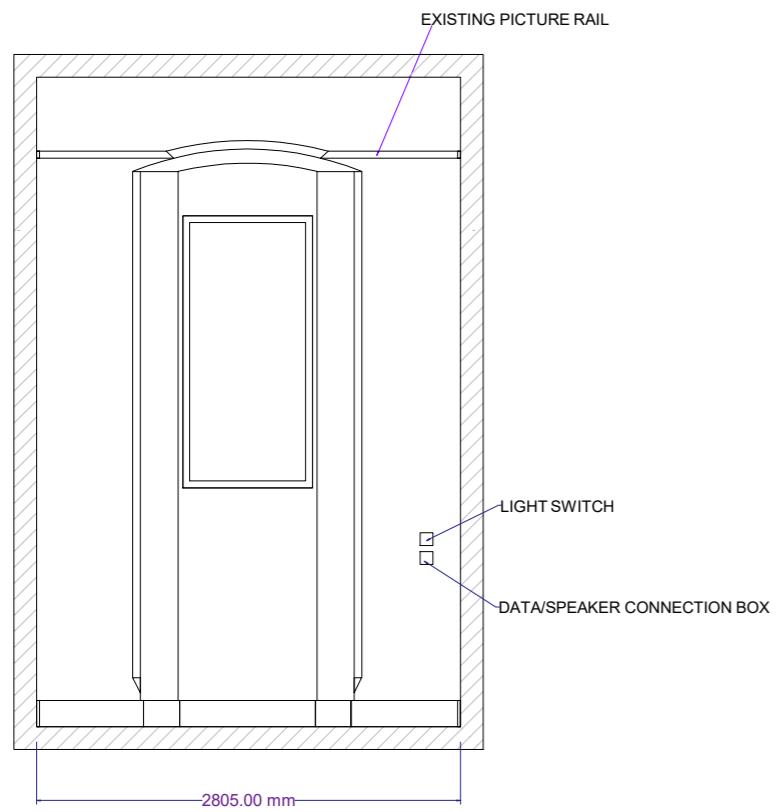


ROOM 3 - SOUTH ELEVATION

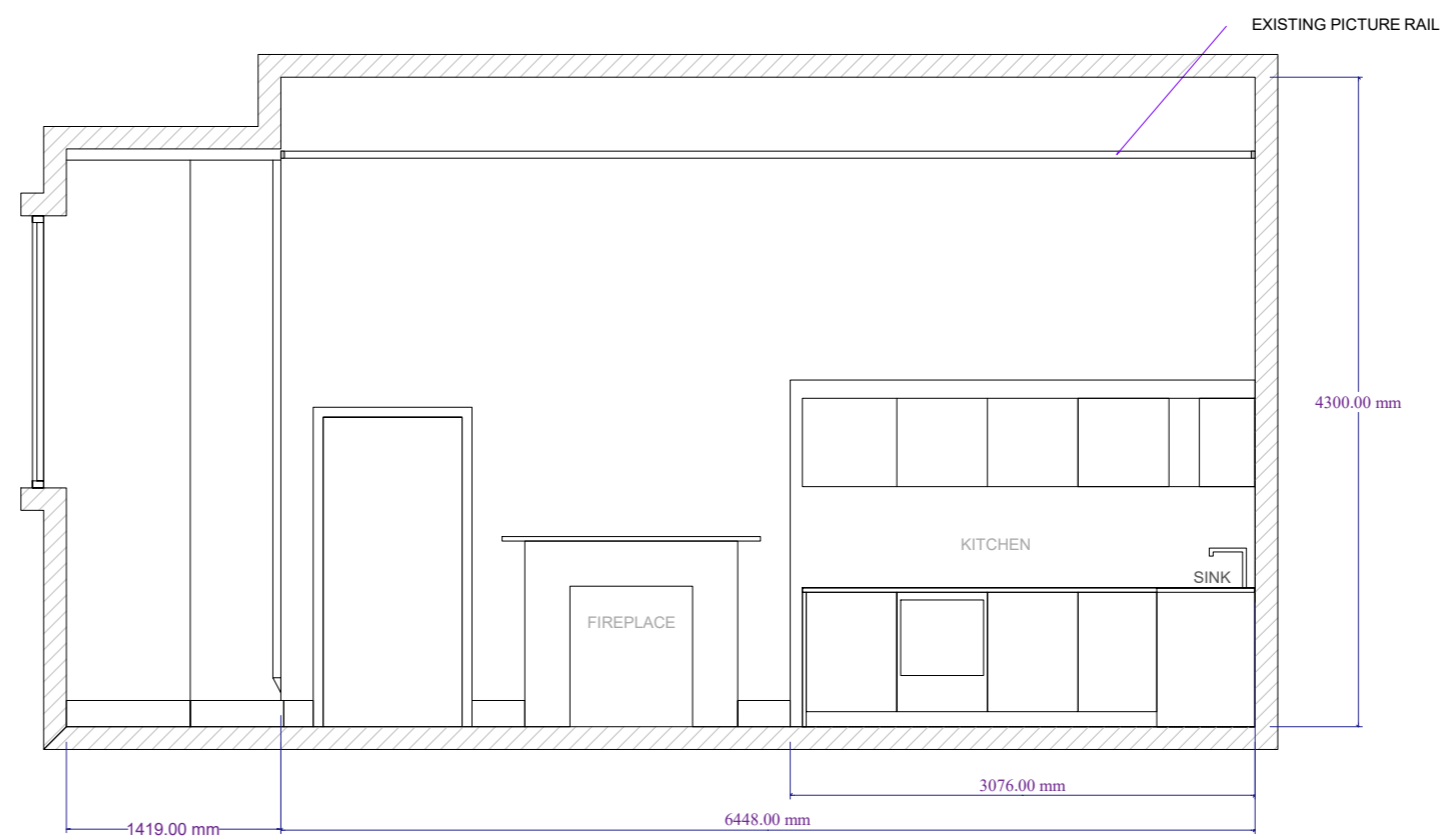

ROOM 3 - WEST ELEVATION

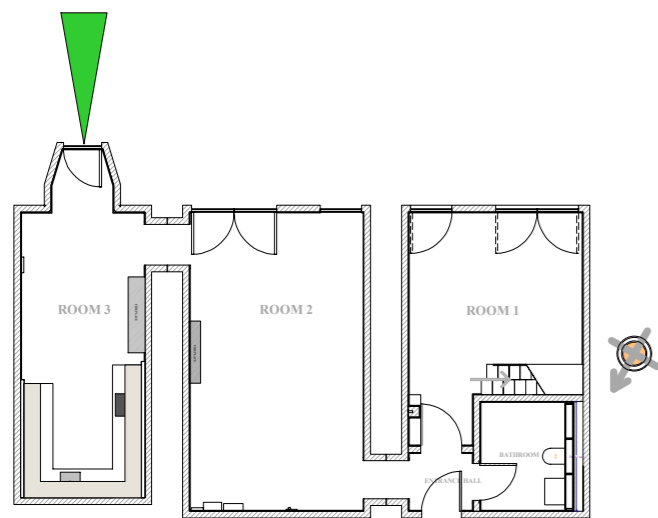


APARTMENT 2 - 02 ST PANCRAS CHAMBERS
- APARTMENT OVERVIEW

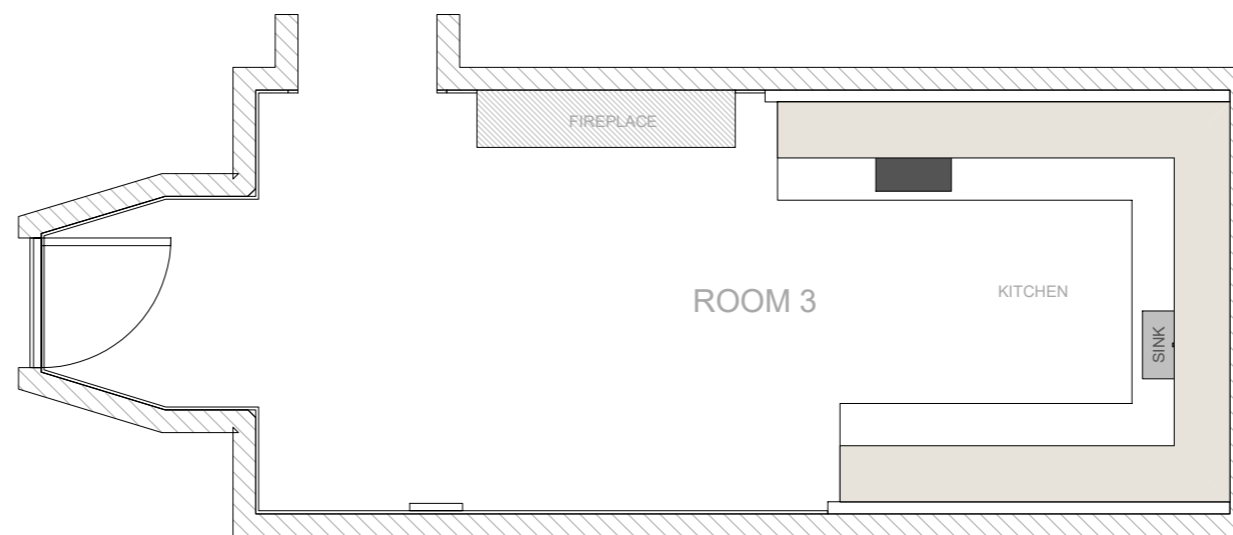


ROOM 3 - PLAN VIEW


PROJECT APARTMENT 2.02 ST PANCRAS CHAMBERS	
AREA ROOM 3 - INCLUDING KITCHEN	
DRAWING NUMBER SPC2.02 - 07	
DRAWING TITLE EXISTING PLANS - ROOM 3 SOUTH ELEVATION, WEST ELEVATION AND PLAN	
SCALE 1:50 @ A3	DATE 28.04.2018

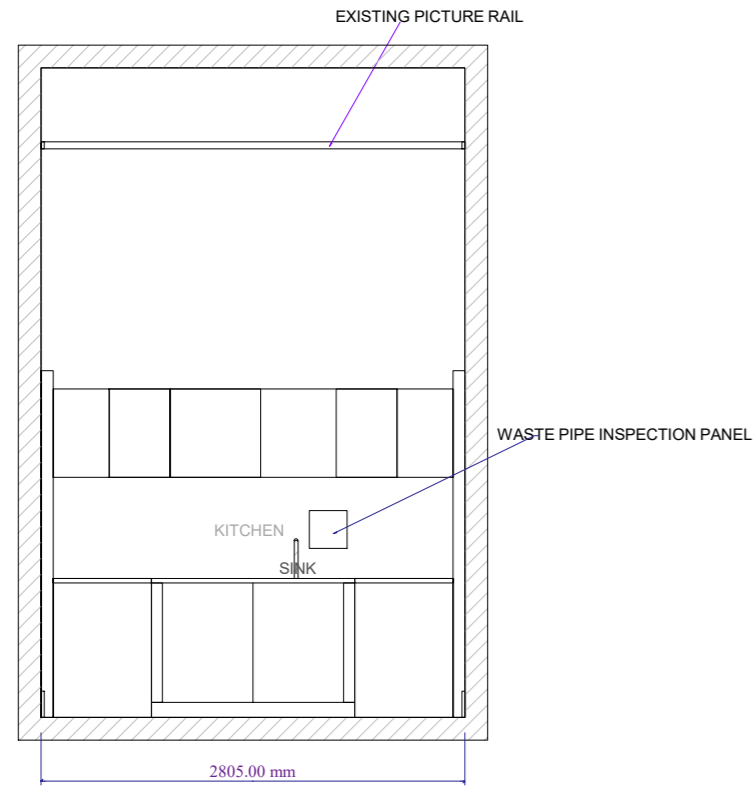


ROOM 3 - NORTH ELEVATION

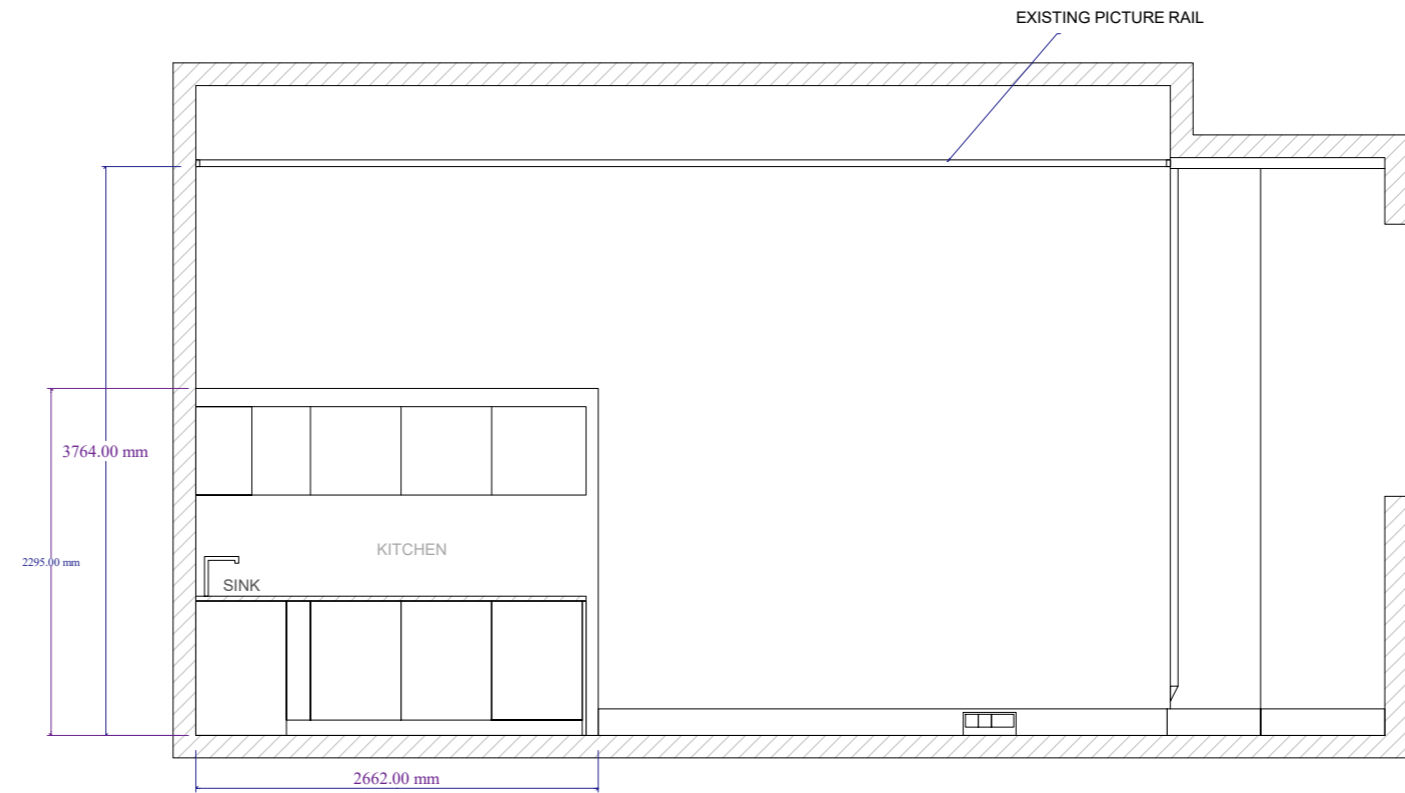

ROOM 3 - EAST ELEVATION

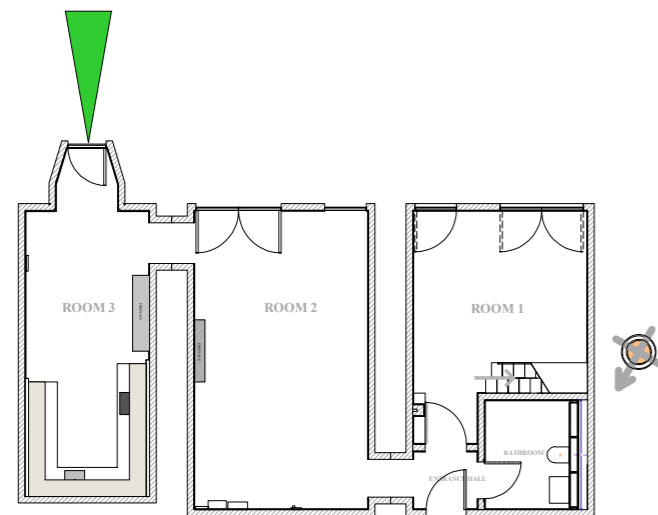

APARTMENT 2 - 02 ST PANCRAS CHAMBERS
- APARTMENT OVERVIEW

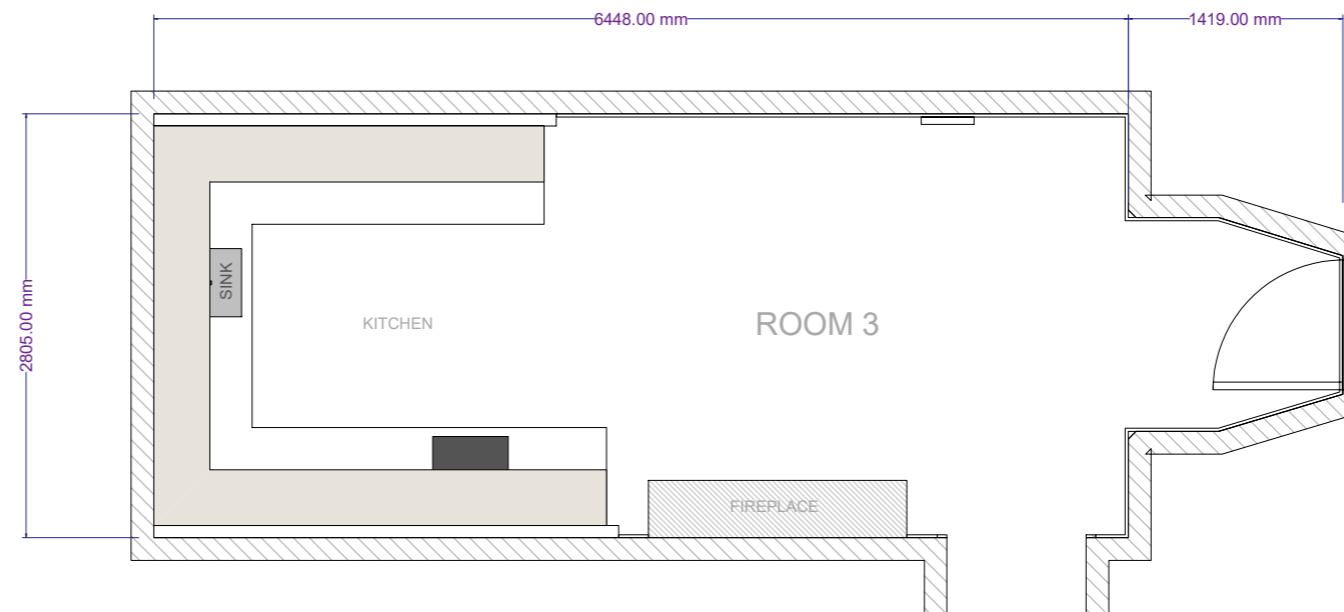

ROOM 3 - PLAN VIEW

PROJECT
APARTMENT 2.02 ST PANCRAS CHAMBERS

AREA
ROOM 3 - INCLUDING KITCHEN

DRAWING NUMBER
SPC2.02 - 08

DRAWING TITLE
EXISTING PLANS - ROOM 3
NORTH ELEVATION, EAST ELEVATION AND PLAN

SCALE
1:50 @ A3

DATE
28.04.2018