



Location plan 2.02 S.P.C.

 

Plan Produced for: Tim Oldham
Date Produced: 09 Apr 2018
Plan Reference Number: TQRQM18099235754765
Scale: 1:1250 @ A4

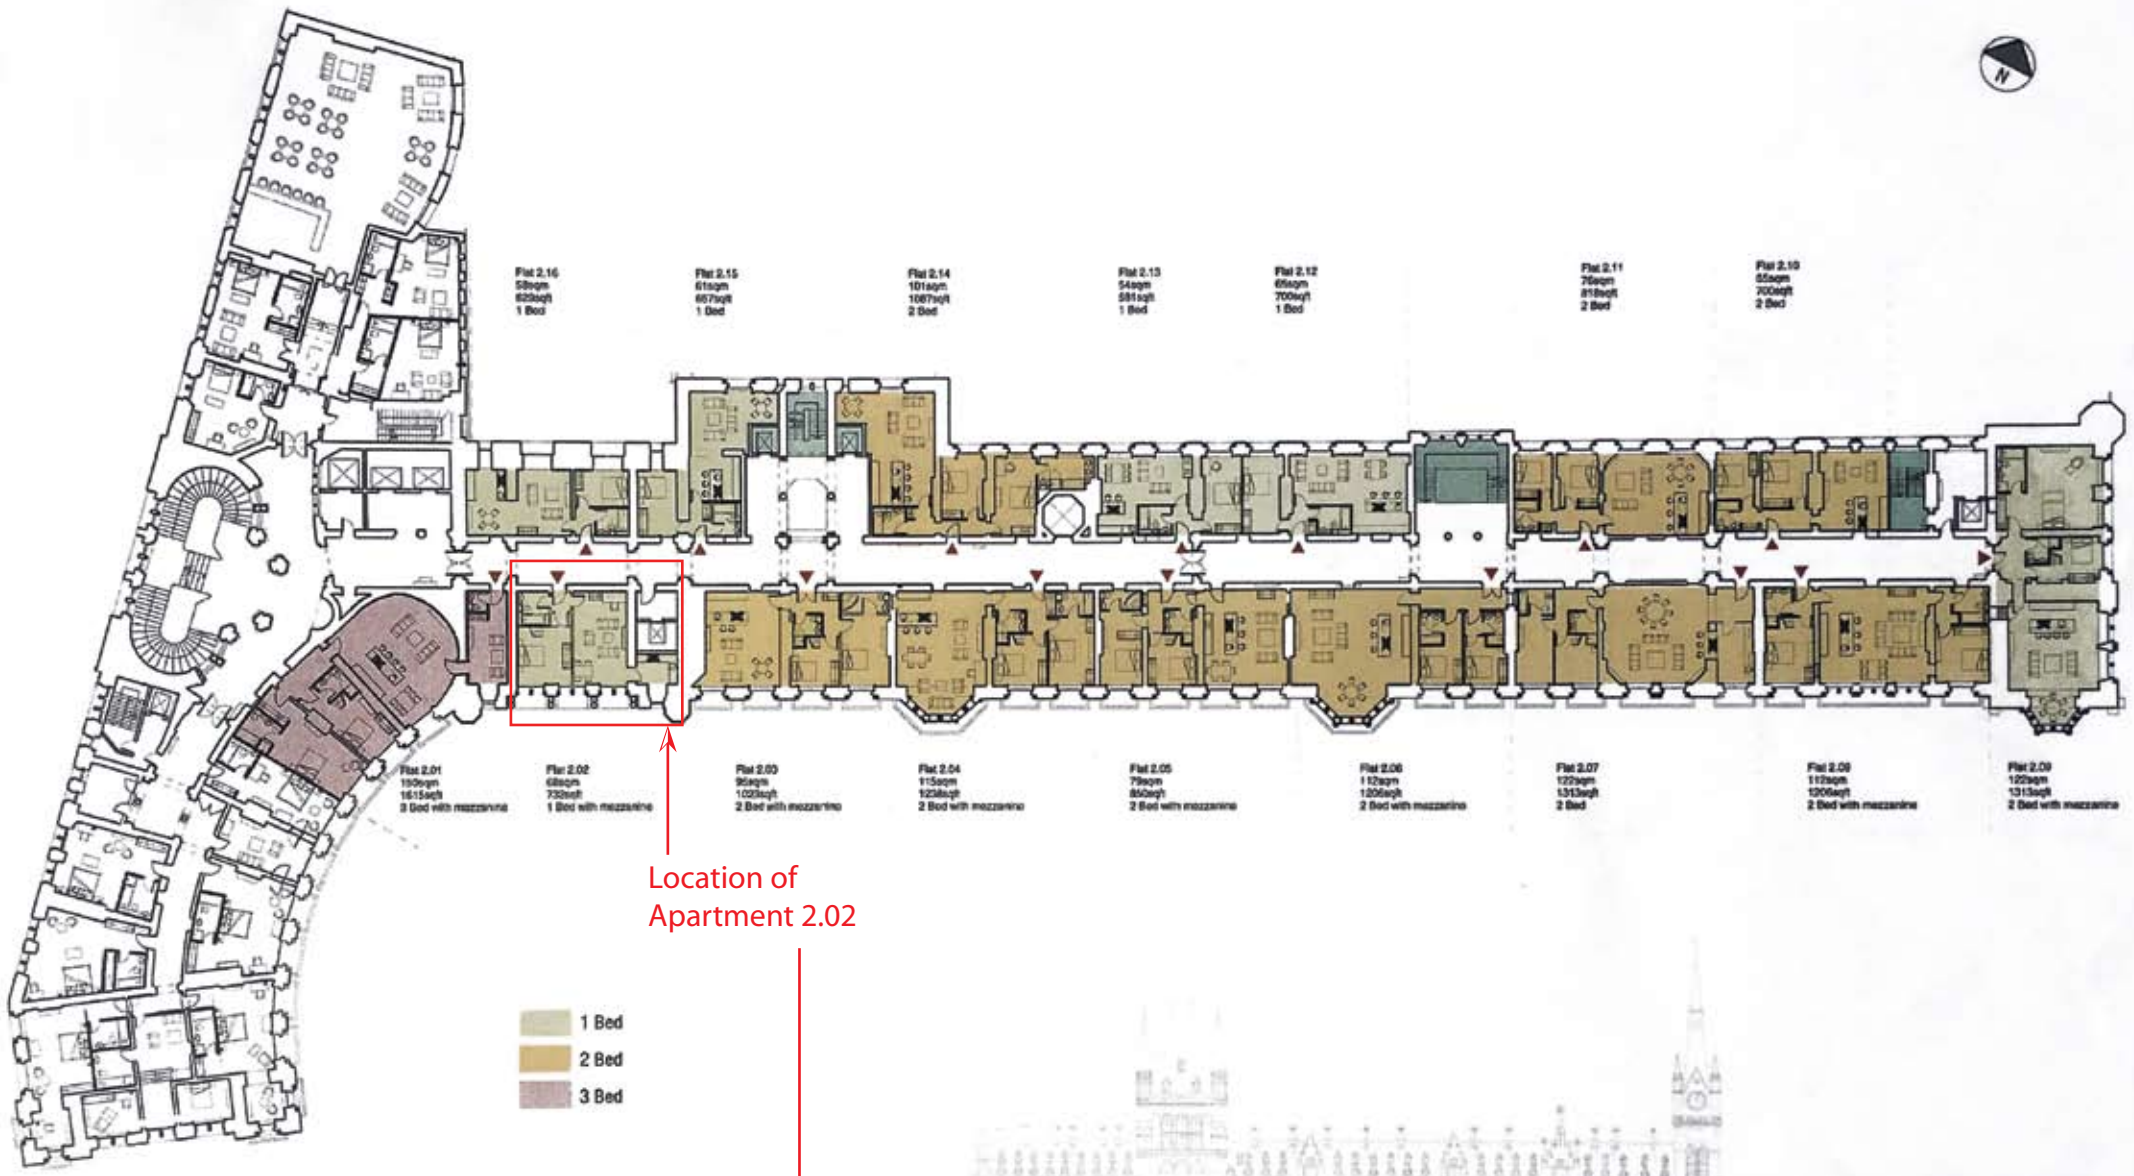

Location of Apartment 2.02

- 1 Bed
- 2 Bed
- 3 Bed



Second Floor Plan
St Pancras Chambers

not to scale April 2005