

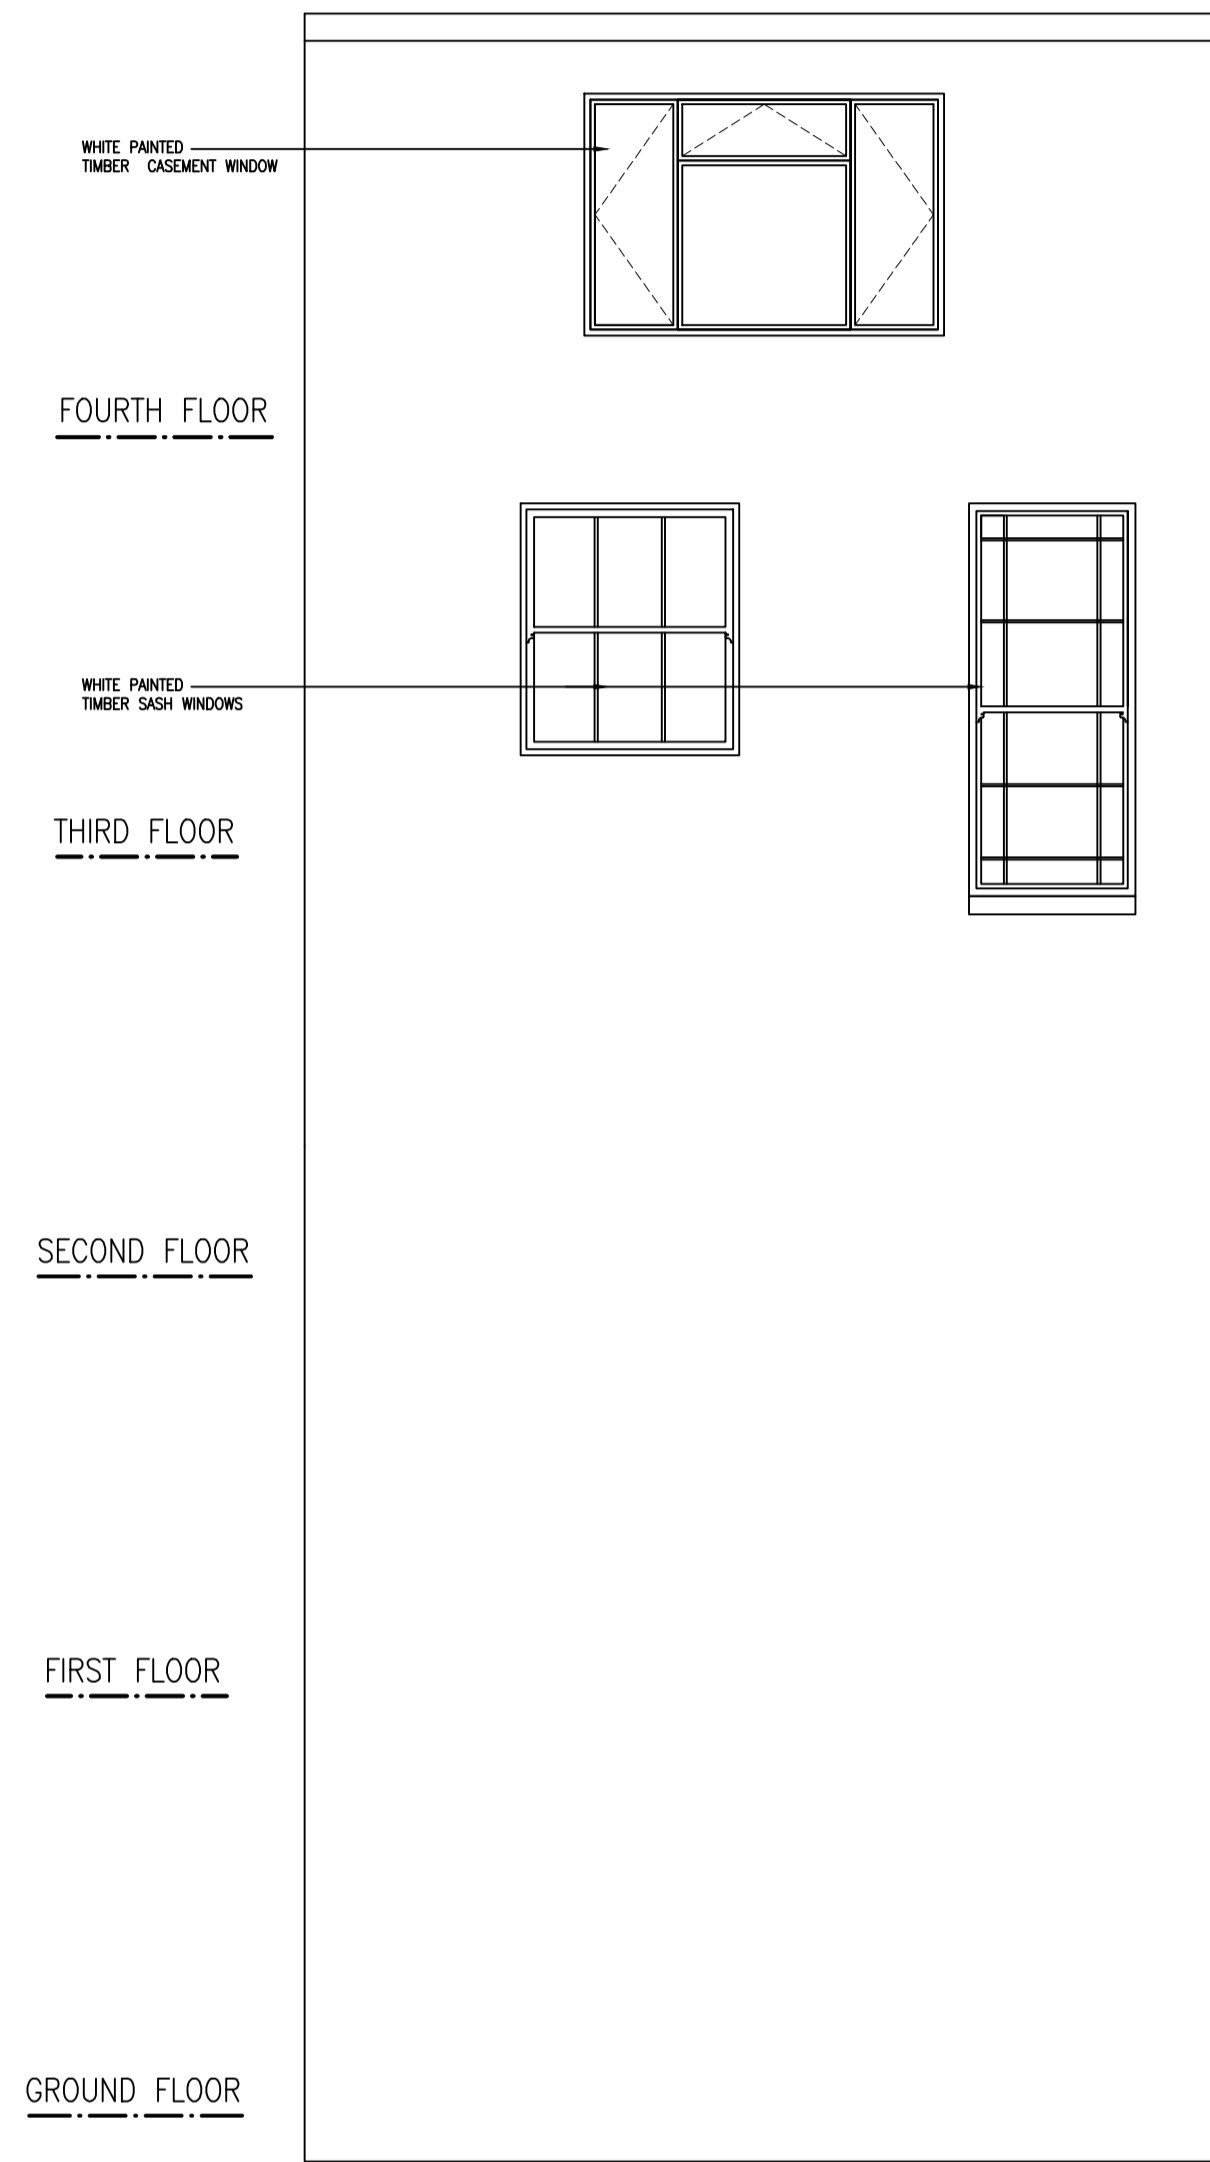



NOTES:

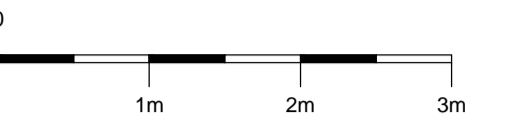


EXISTING REAR ELEVATION
SHOWING UPPER PARTS (FLAT 3)

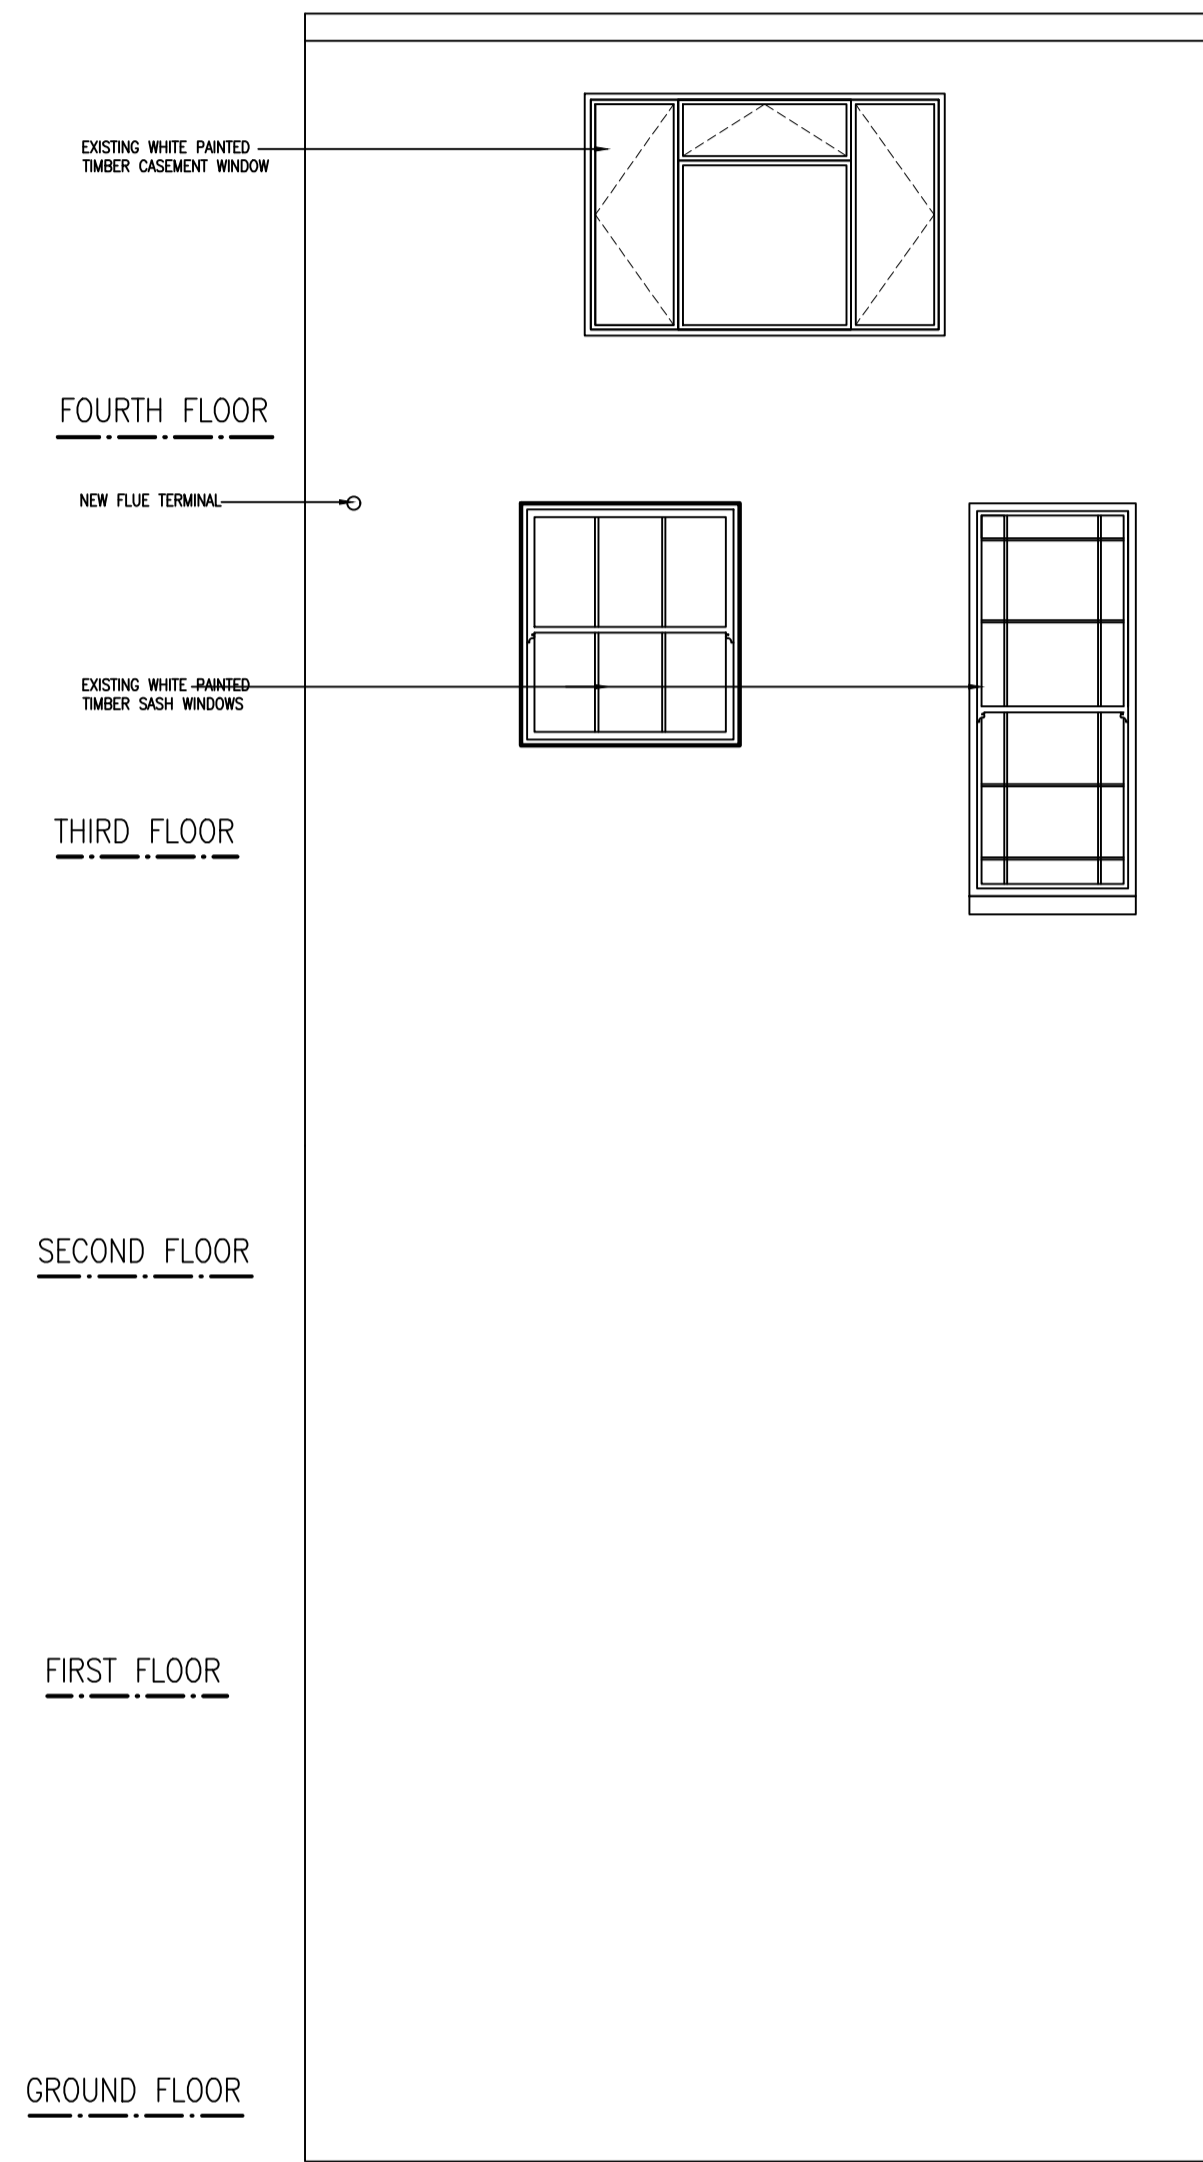

PROPOSED REAR ELEVATION
SHOWING UPPER PARTS (FLAT 3)
WITH FLUE TERMINAL

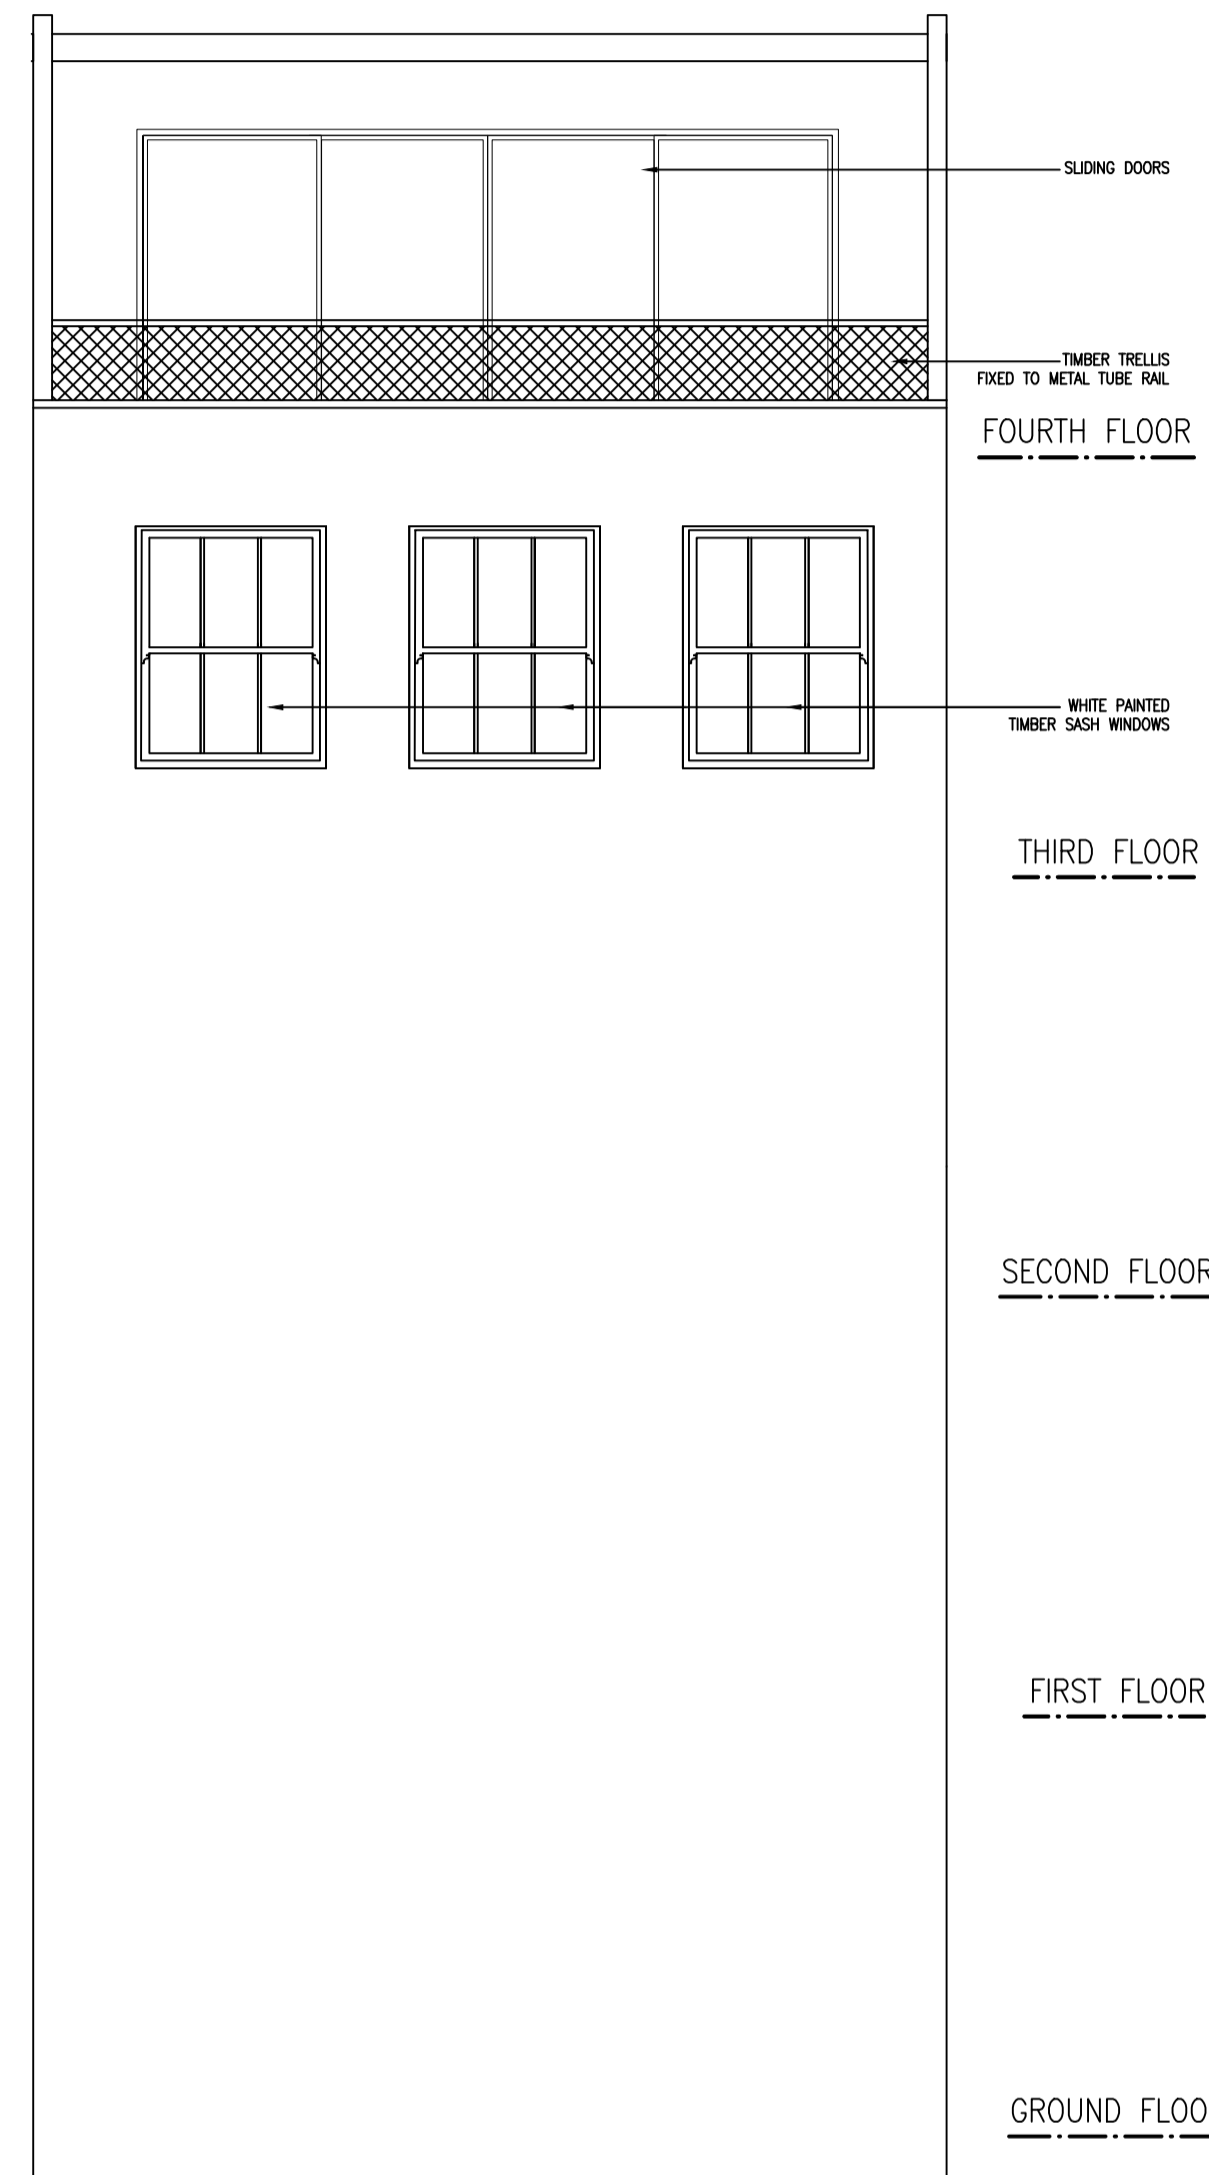

EXISTING FRONT ELEVATION
SHOWING UPPER PARTS (FLAT 3)

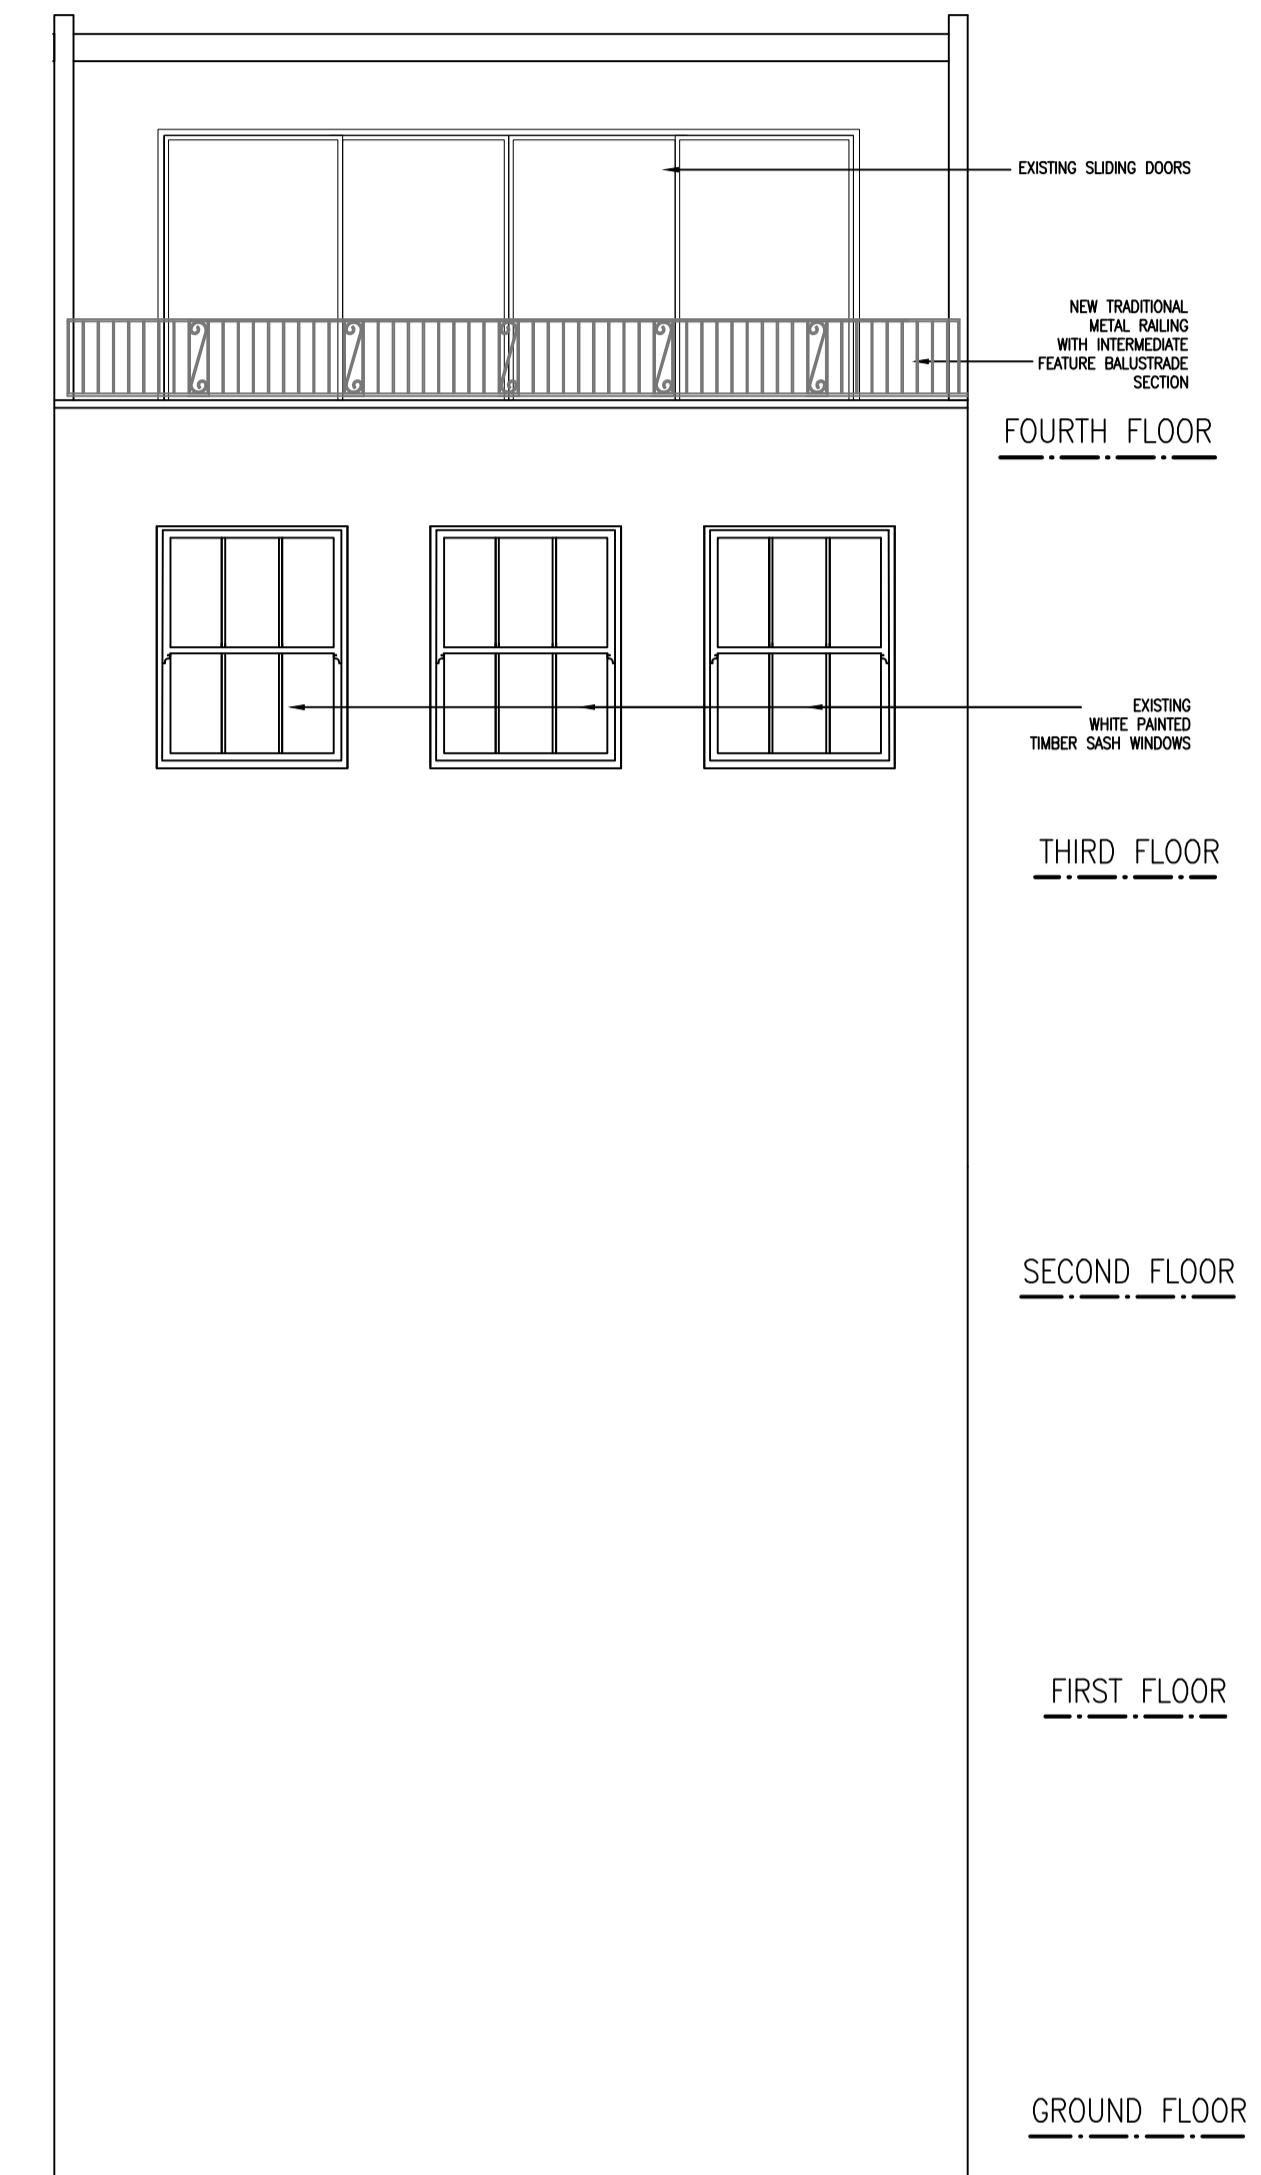

PROPOSED FRONT ELEVATION
SHOWING UPPER PARTS (FLAT 3)
WITH NEW BALUSTRADE

| DATE | REVISIONS | REV |
|------|-----------|-----|
| | | |

THIS DRAWING IS THE COPYRIGHT OF THE ARCHITECT AND SHOULD NOT BE REPRODUCED WITHOUT WRITTEN CONSENT.

PROJECT
**22 CHALCOT SQUARE
LONDON
NW1 8YA**

DRAWING
**EXISTING AND PROPOSED
FRONT AND REAR
ELEVATIONS**

| | |
|---------------------|---|
| DATE NOV'17 | transformation |
| DELT. EC | |
| COMPUTER 2044-02 | 45 LANCASTER GROVE LONDON NW3 4HB TEL: 020 7424 0122 e-mail: info@transformation-architects.co.uk |
| SCALE 1:50 | DWG. No. 2044-002 REV. No. <input type="checkbox"/> |