



1. Curtain Wall Section
SCALE - 1 : 10@A1

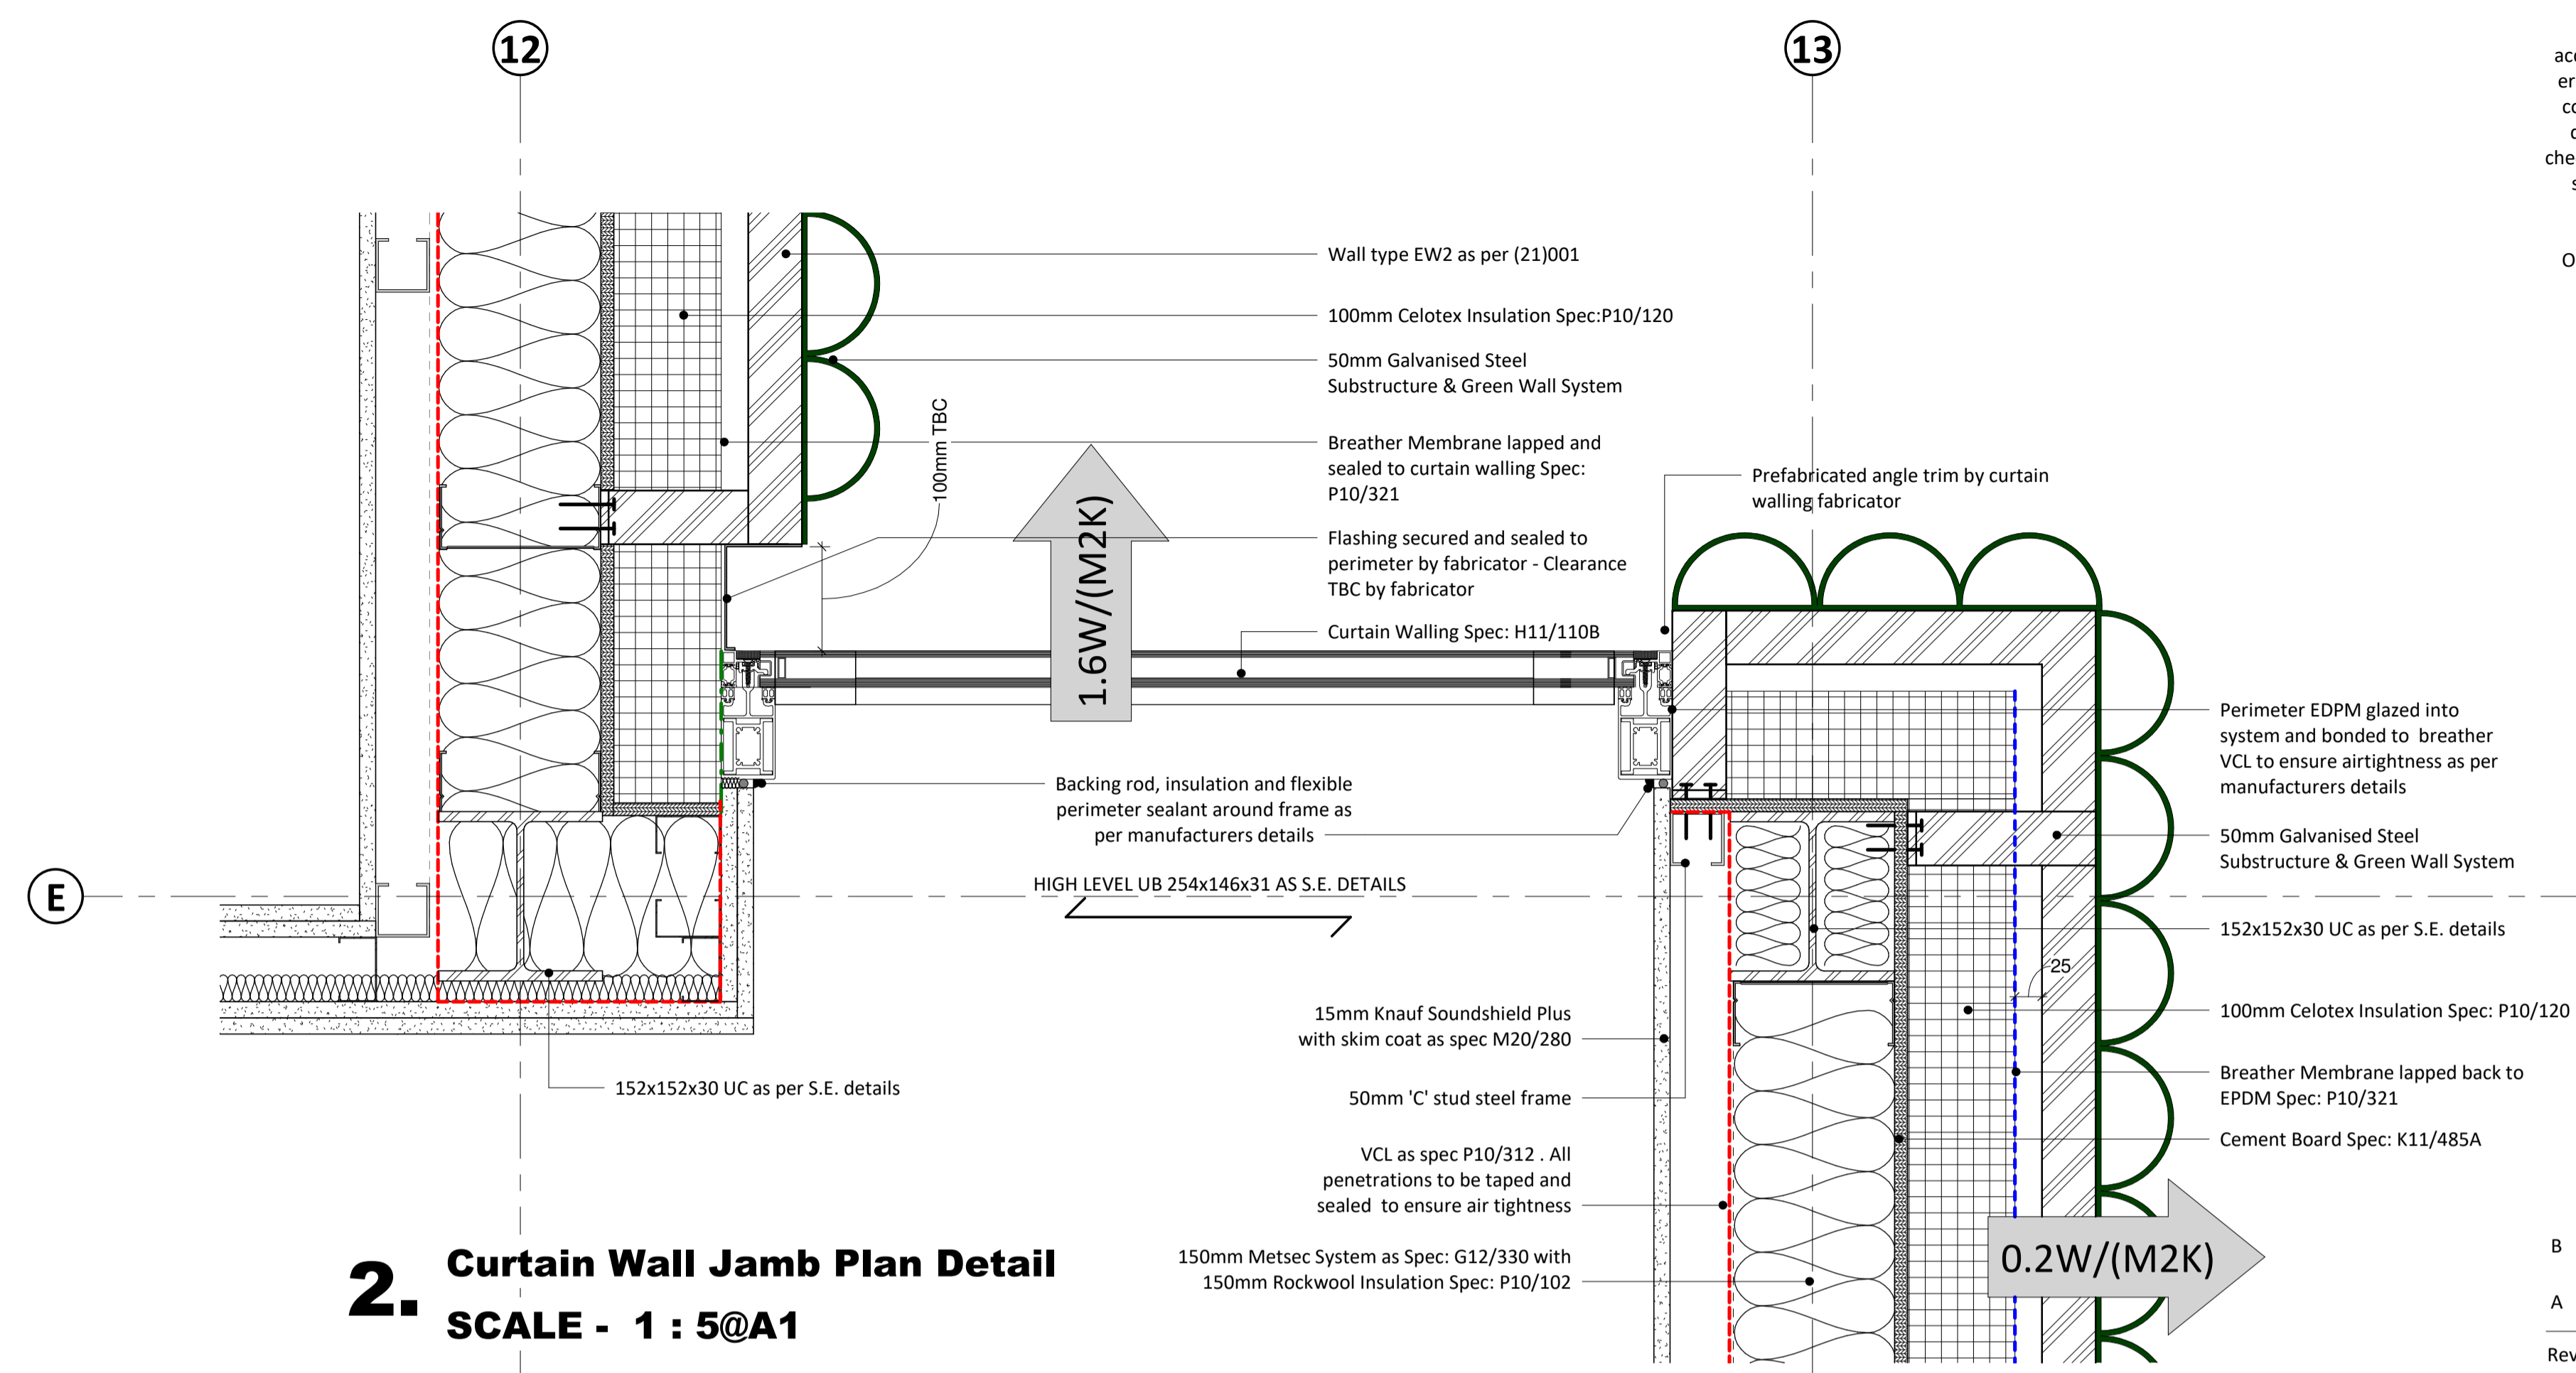

2. Curtain Wall Jamb Plan Detail
SCALE - 1 : 5@A1

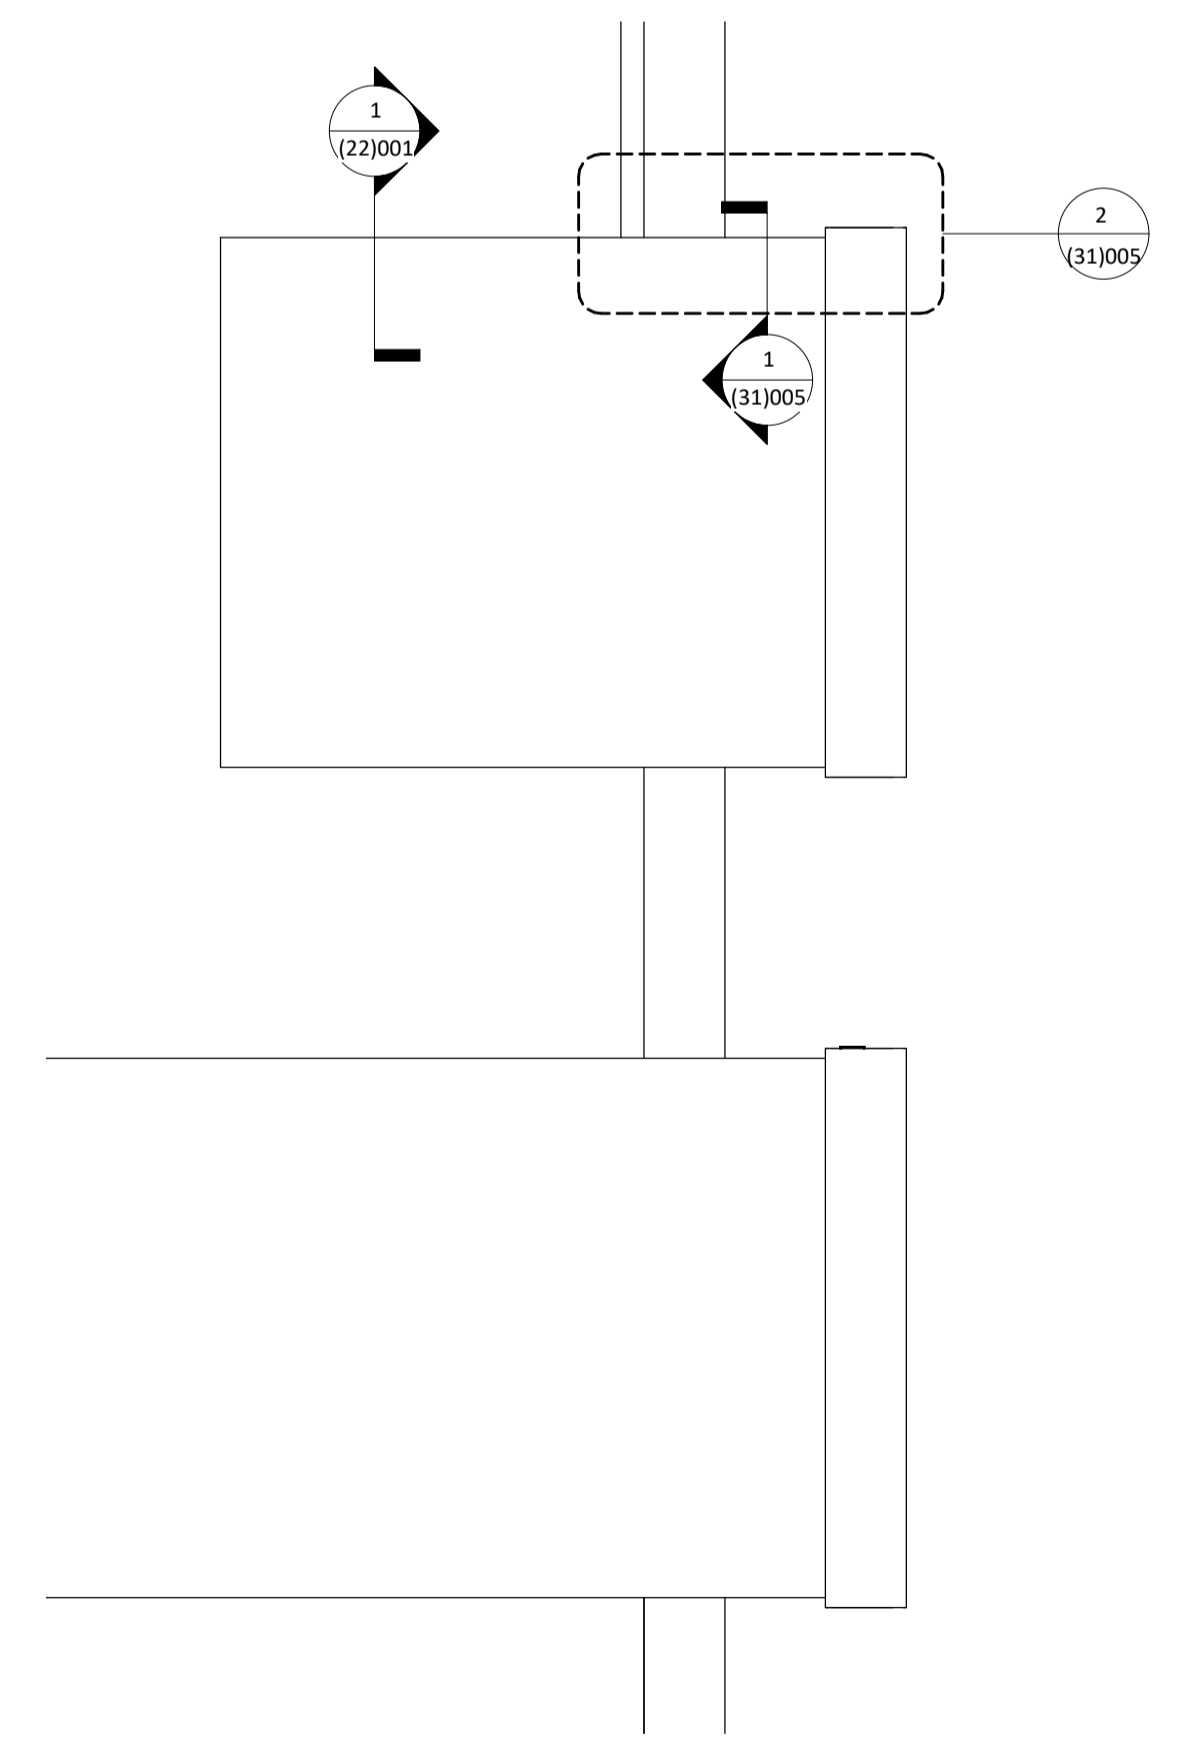

3. High Level Roof Plan
SCALE - 1 : 50@A1

Do not scale from this drawing for construction or acquisition purposes. Responsibility is not accepted for errors made by others in scaling from this drawing. All construction information must be taken from figured dimensions only. All dimensions and levels must be checked on site and discrepancies between drawings and specification must be reported to GSSArchitecture.
© Copyright GSSArchitecture

Ordnance Survey © Crown Copyright 2017. All rights reserved. Licence number GSS 100017356.

Map Data Copyright 2017 Google.

Rev.	Date	Drawn	Check	Description
B	28/02/18	OGR	BFLA	Spandrel Panel Changed to Glazing
A	30/01/18	OGR	BFLA	Stage 4 Issue

GSSarchitecture
35 HEADLANDS, KETTERING,
NORTHANTS, NN15 7ES
Telephone: 01536 513 165. Email: gss@gotch.co.uk,
Web: www.gssarchitecture.com

Gloucester: 01452 525 019, Harrogate: 01423 815 121,
Milton Keynes: 01908 255 620, Newcastle: 01913 898 917

Project Title:
LaSWAP Sixth Form

Client:
PARLIAMENT HILL SCHOOL, WILLIAM ELLIS SCHOOL AND LA SWAP SIXTH FORM

Drawing Title:
Curtain Wall Details

File Number: SCH284
Drawn By: OGR
Checked By: BFLA
Scale@A1: As indicated **Date:** 16/01/18
Dwg No: (31)005 **Rev:** B