



EXISTING ROOF PLAN

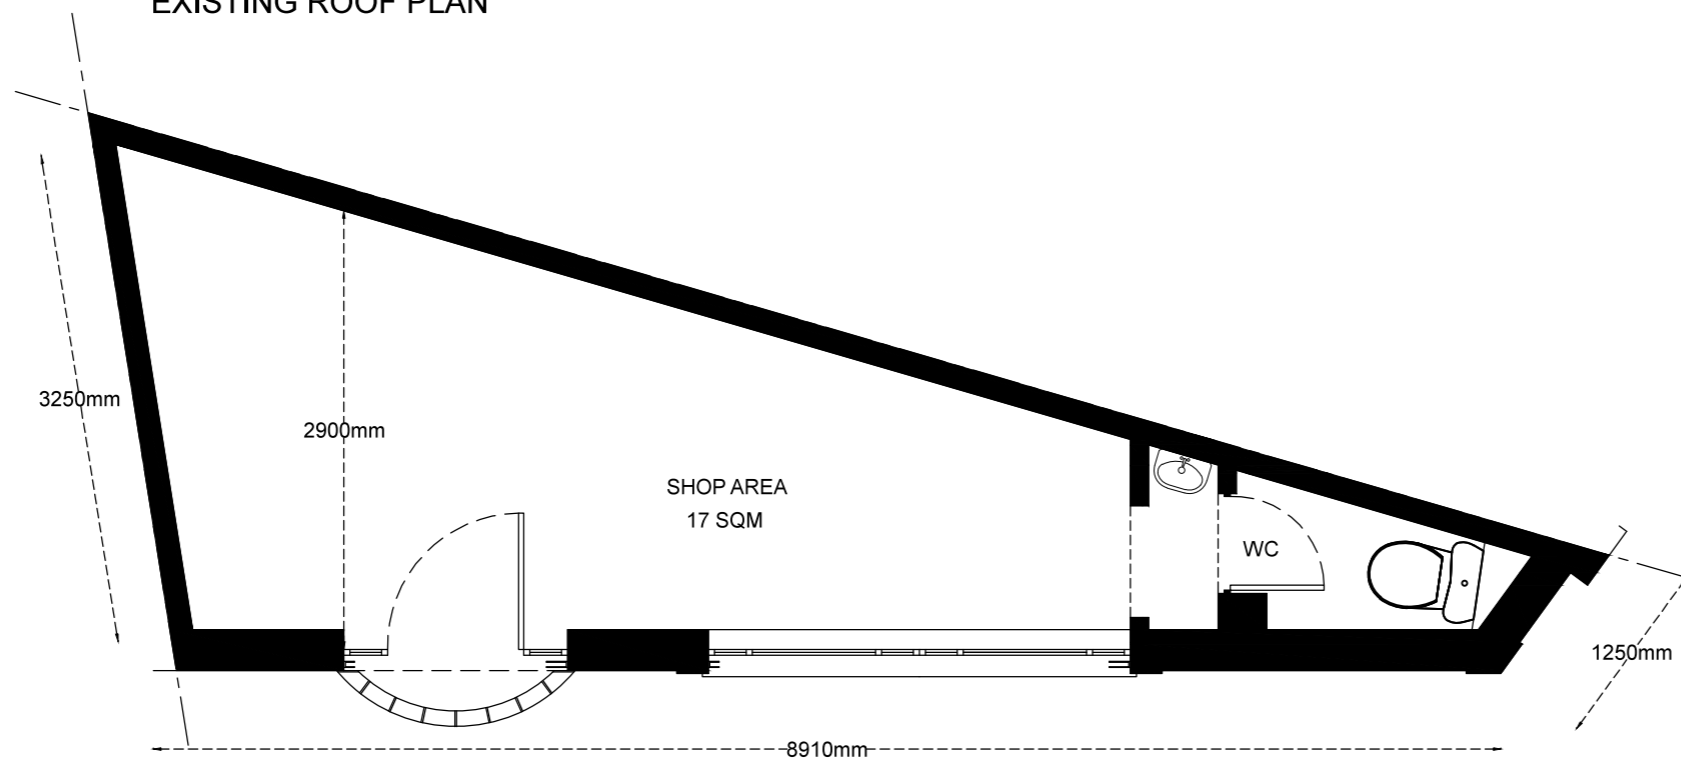

EXISTING GROUND FLOOR PLAN

 

Rev	Amendment	Date	Initial
000			



GC Planning Partnership Limited
 Bedford J-Lab Priory Business Park
 Stannard Way
 Bedford MK44 3RZ
 01234 834783
 admin (01234 834784)
 mobile 07988017934
 email:enquires@gcplanning.co.uk

PROJECT:		
87 AGINCOURT ROAD London NW3 2NT		
TITLE: Existing Ground Floor & Roof Plan		
SCALE: 1:50 @A3		
DRAWN:	CHECKED:	DATE APRIL 2018
DRAWING No: 250AR 003		